



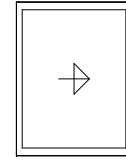

**LIGHTING DETAILS:**

Luminaire Schedule						
Label	Symbol	Qty	LLF	Description	Luminaire Lumens	Luminaire Watts
F1		6	1.000	40 Watt Tucana II Series 5000K	4576	37.58

Calculation Summary						
Label	CalcType	Units	Avg	Max	Min	Max/Min
Object_2_Top_1	Illuminance	Fc	0.60	7.8	0.0	N.A.

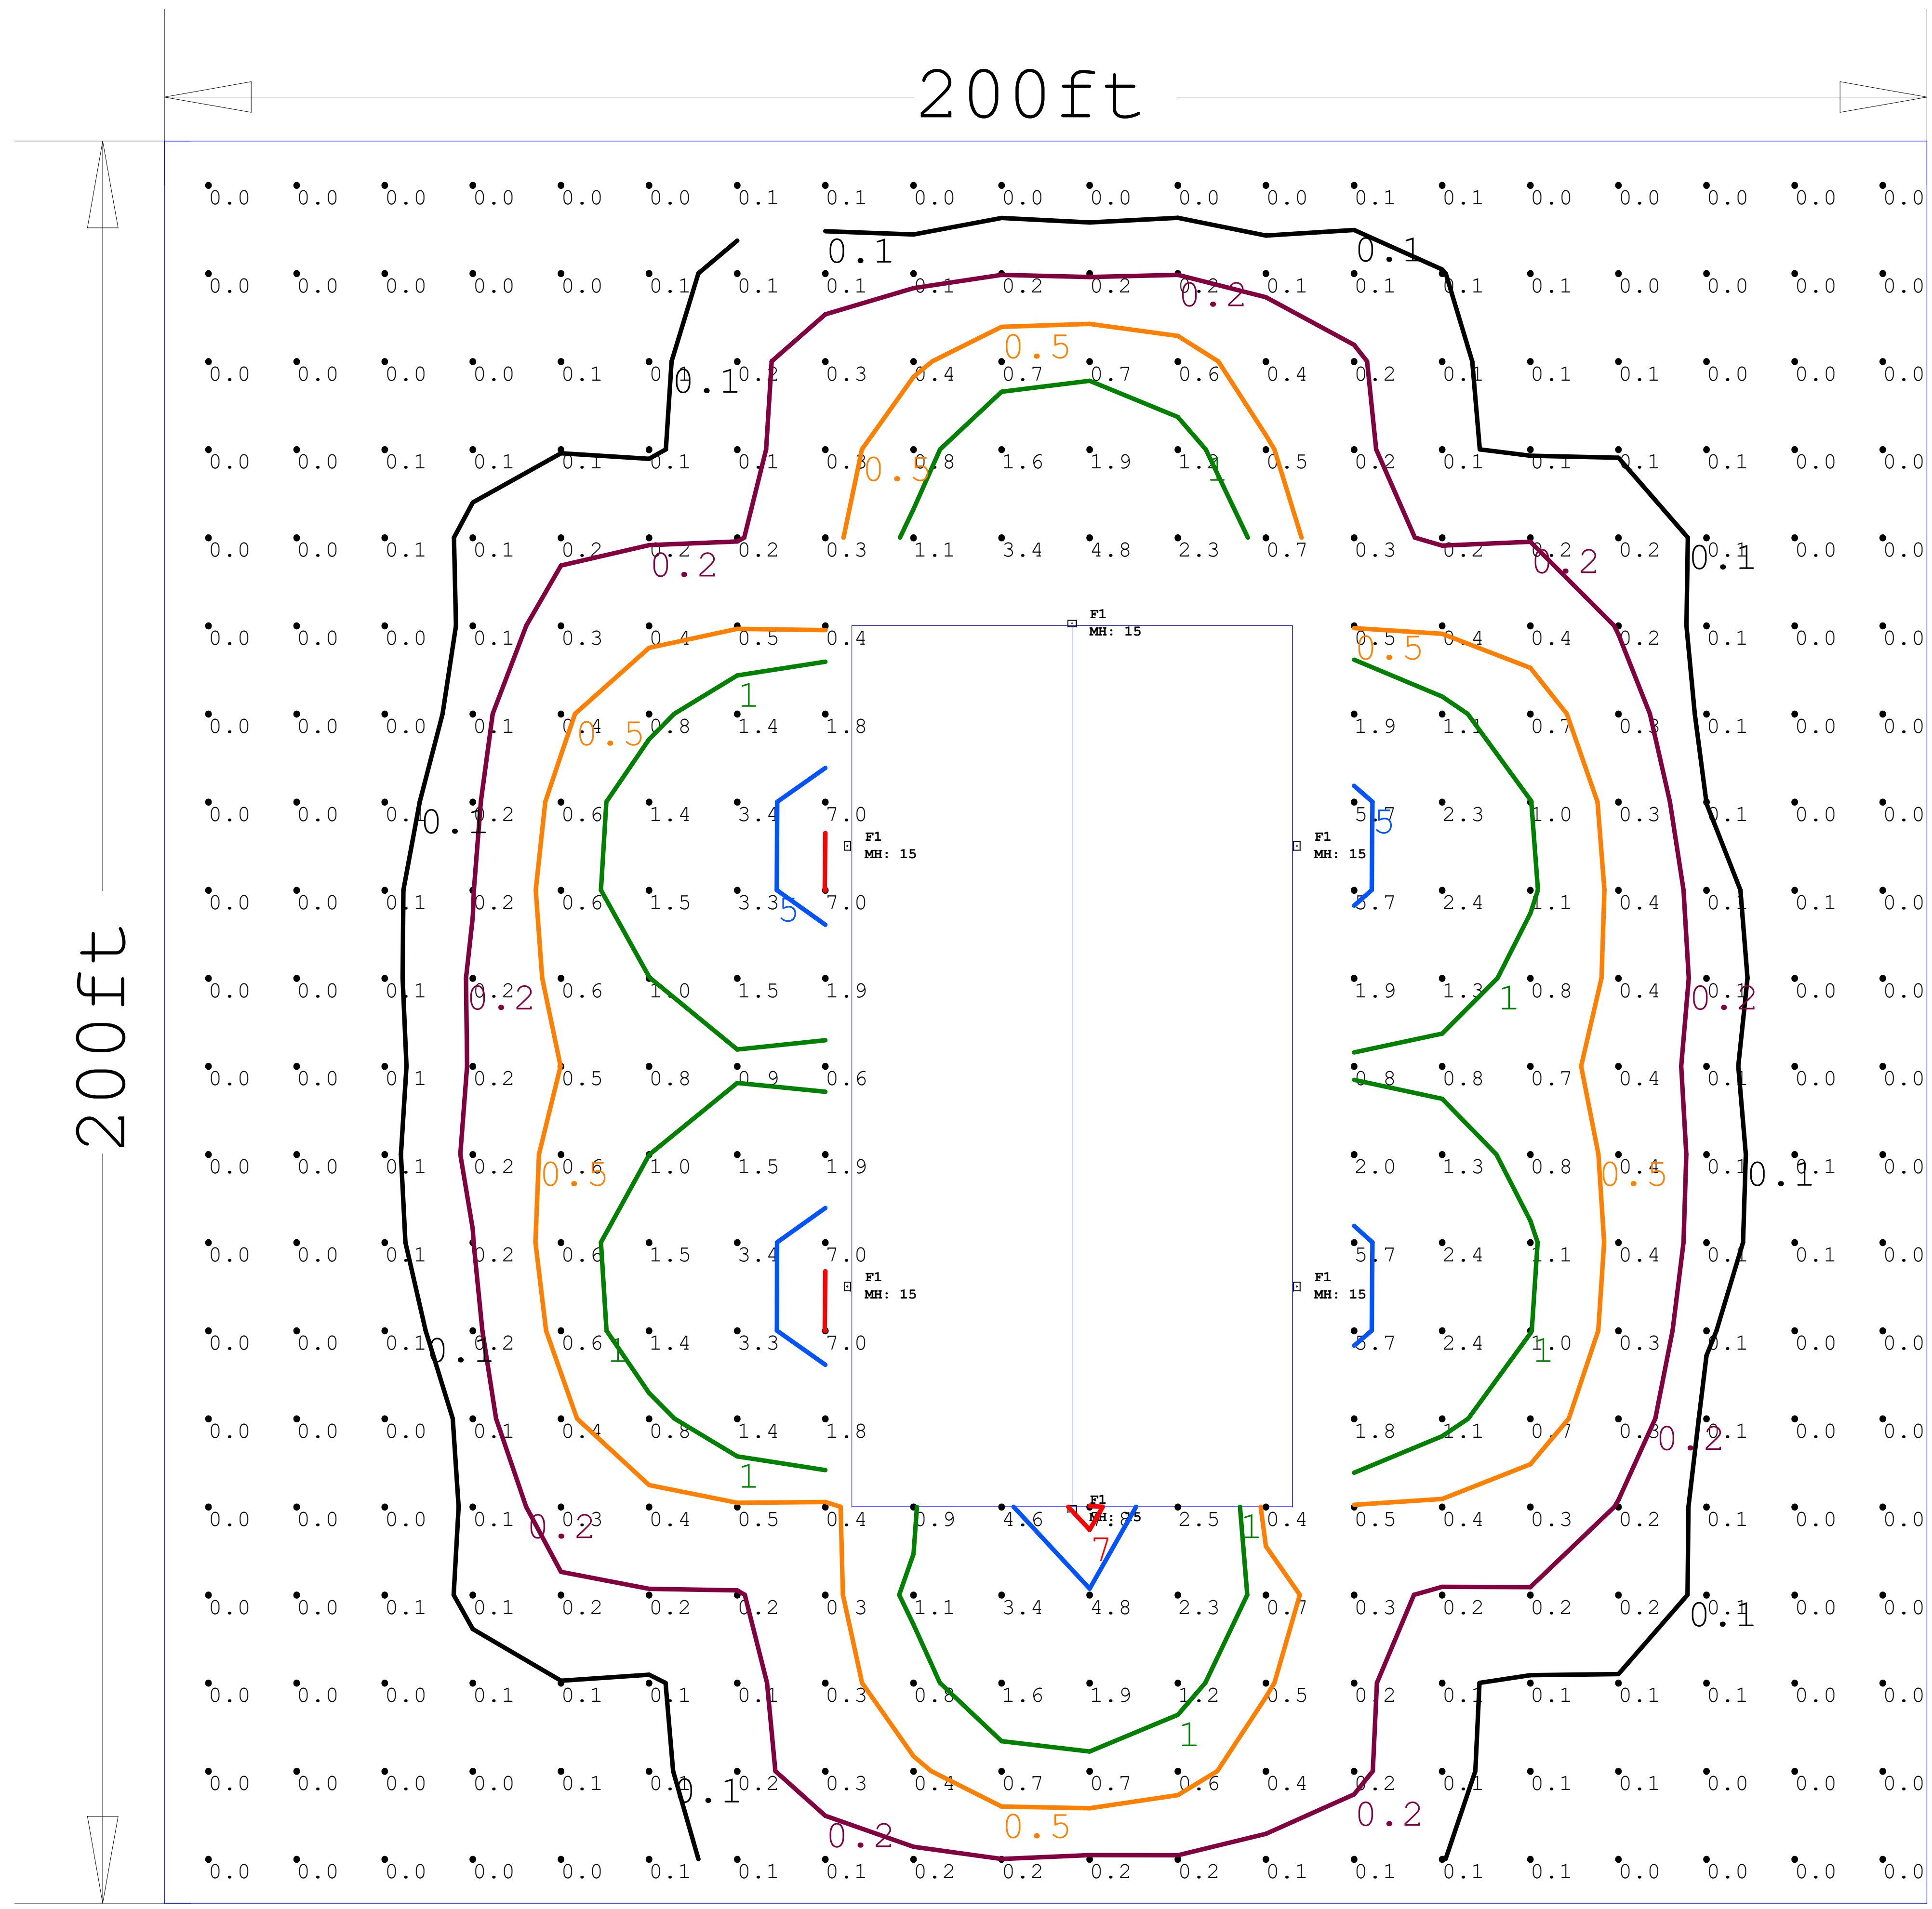

# 40 WATT TUCANA

Date:9/11/2025

Drawn By:

Revision #:




## 40 WATT TUCANA

Date:9/11/2025

Drawn By:

Revision #:

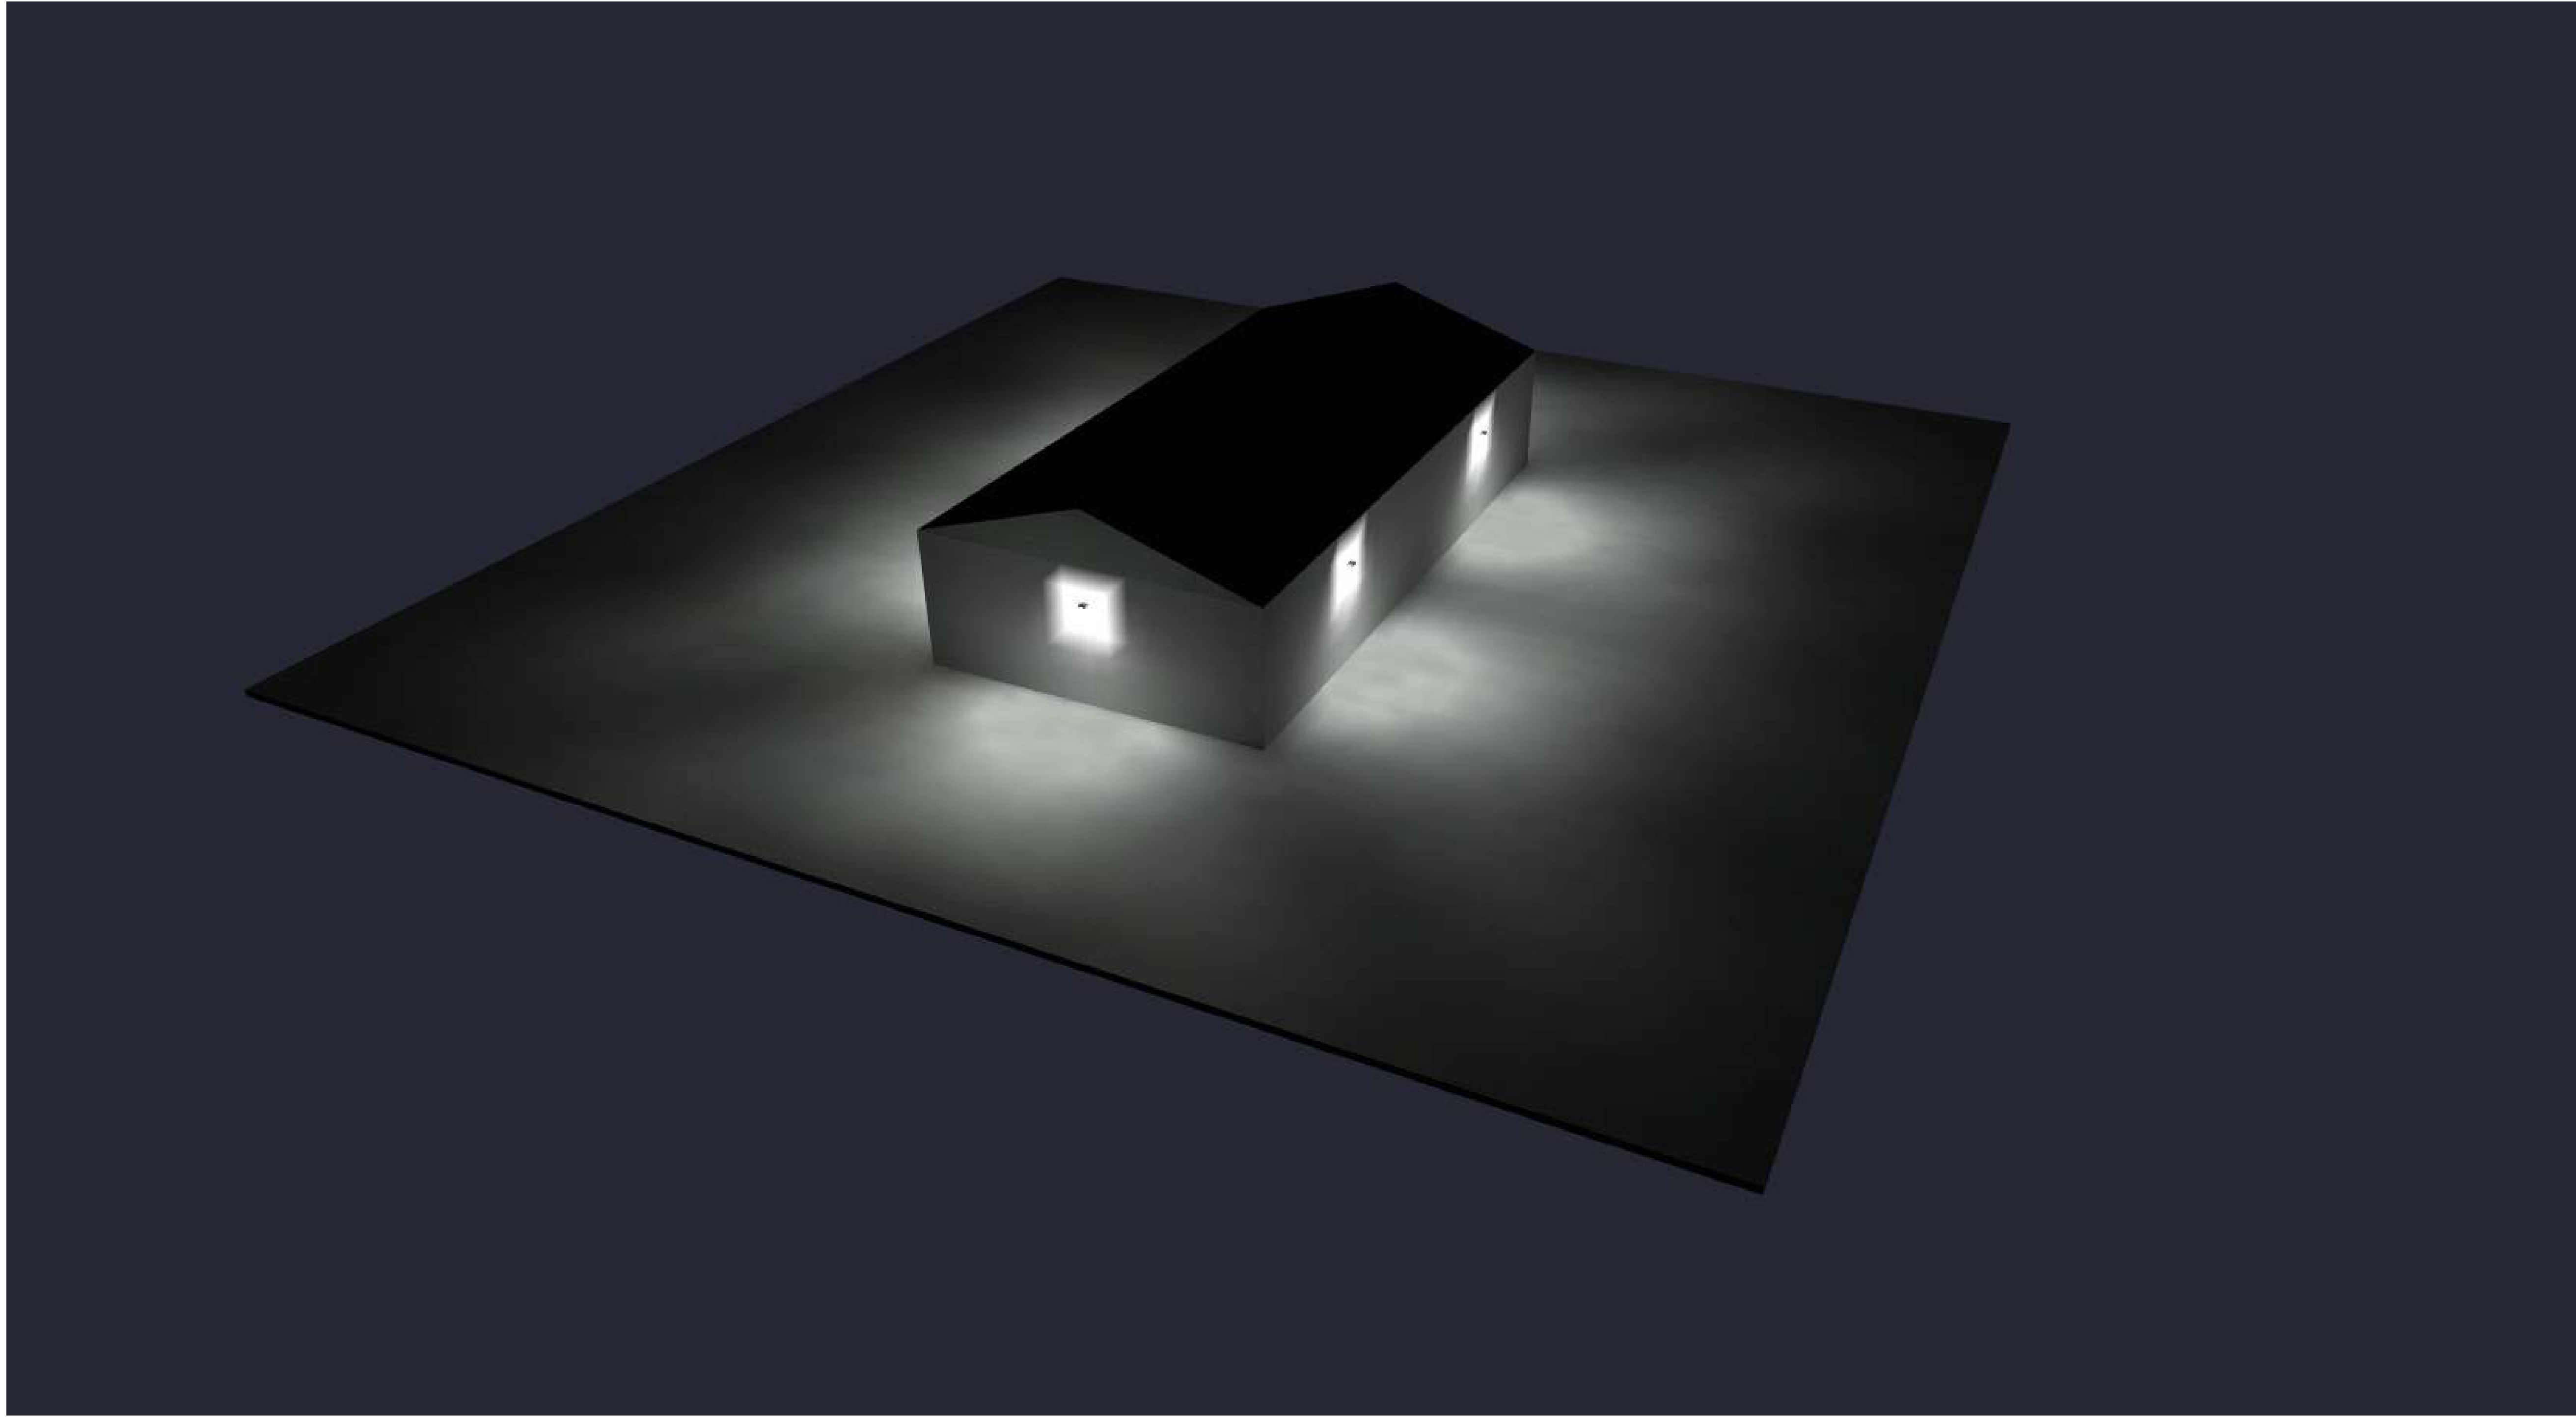


## 40 WATT TUCANA

Date:9/11/2025

Drawn By:

Revision #:

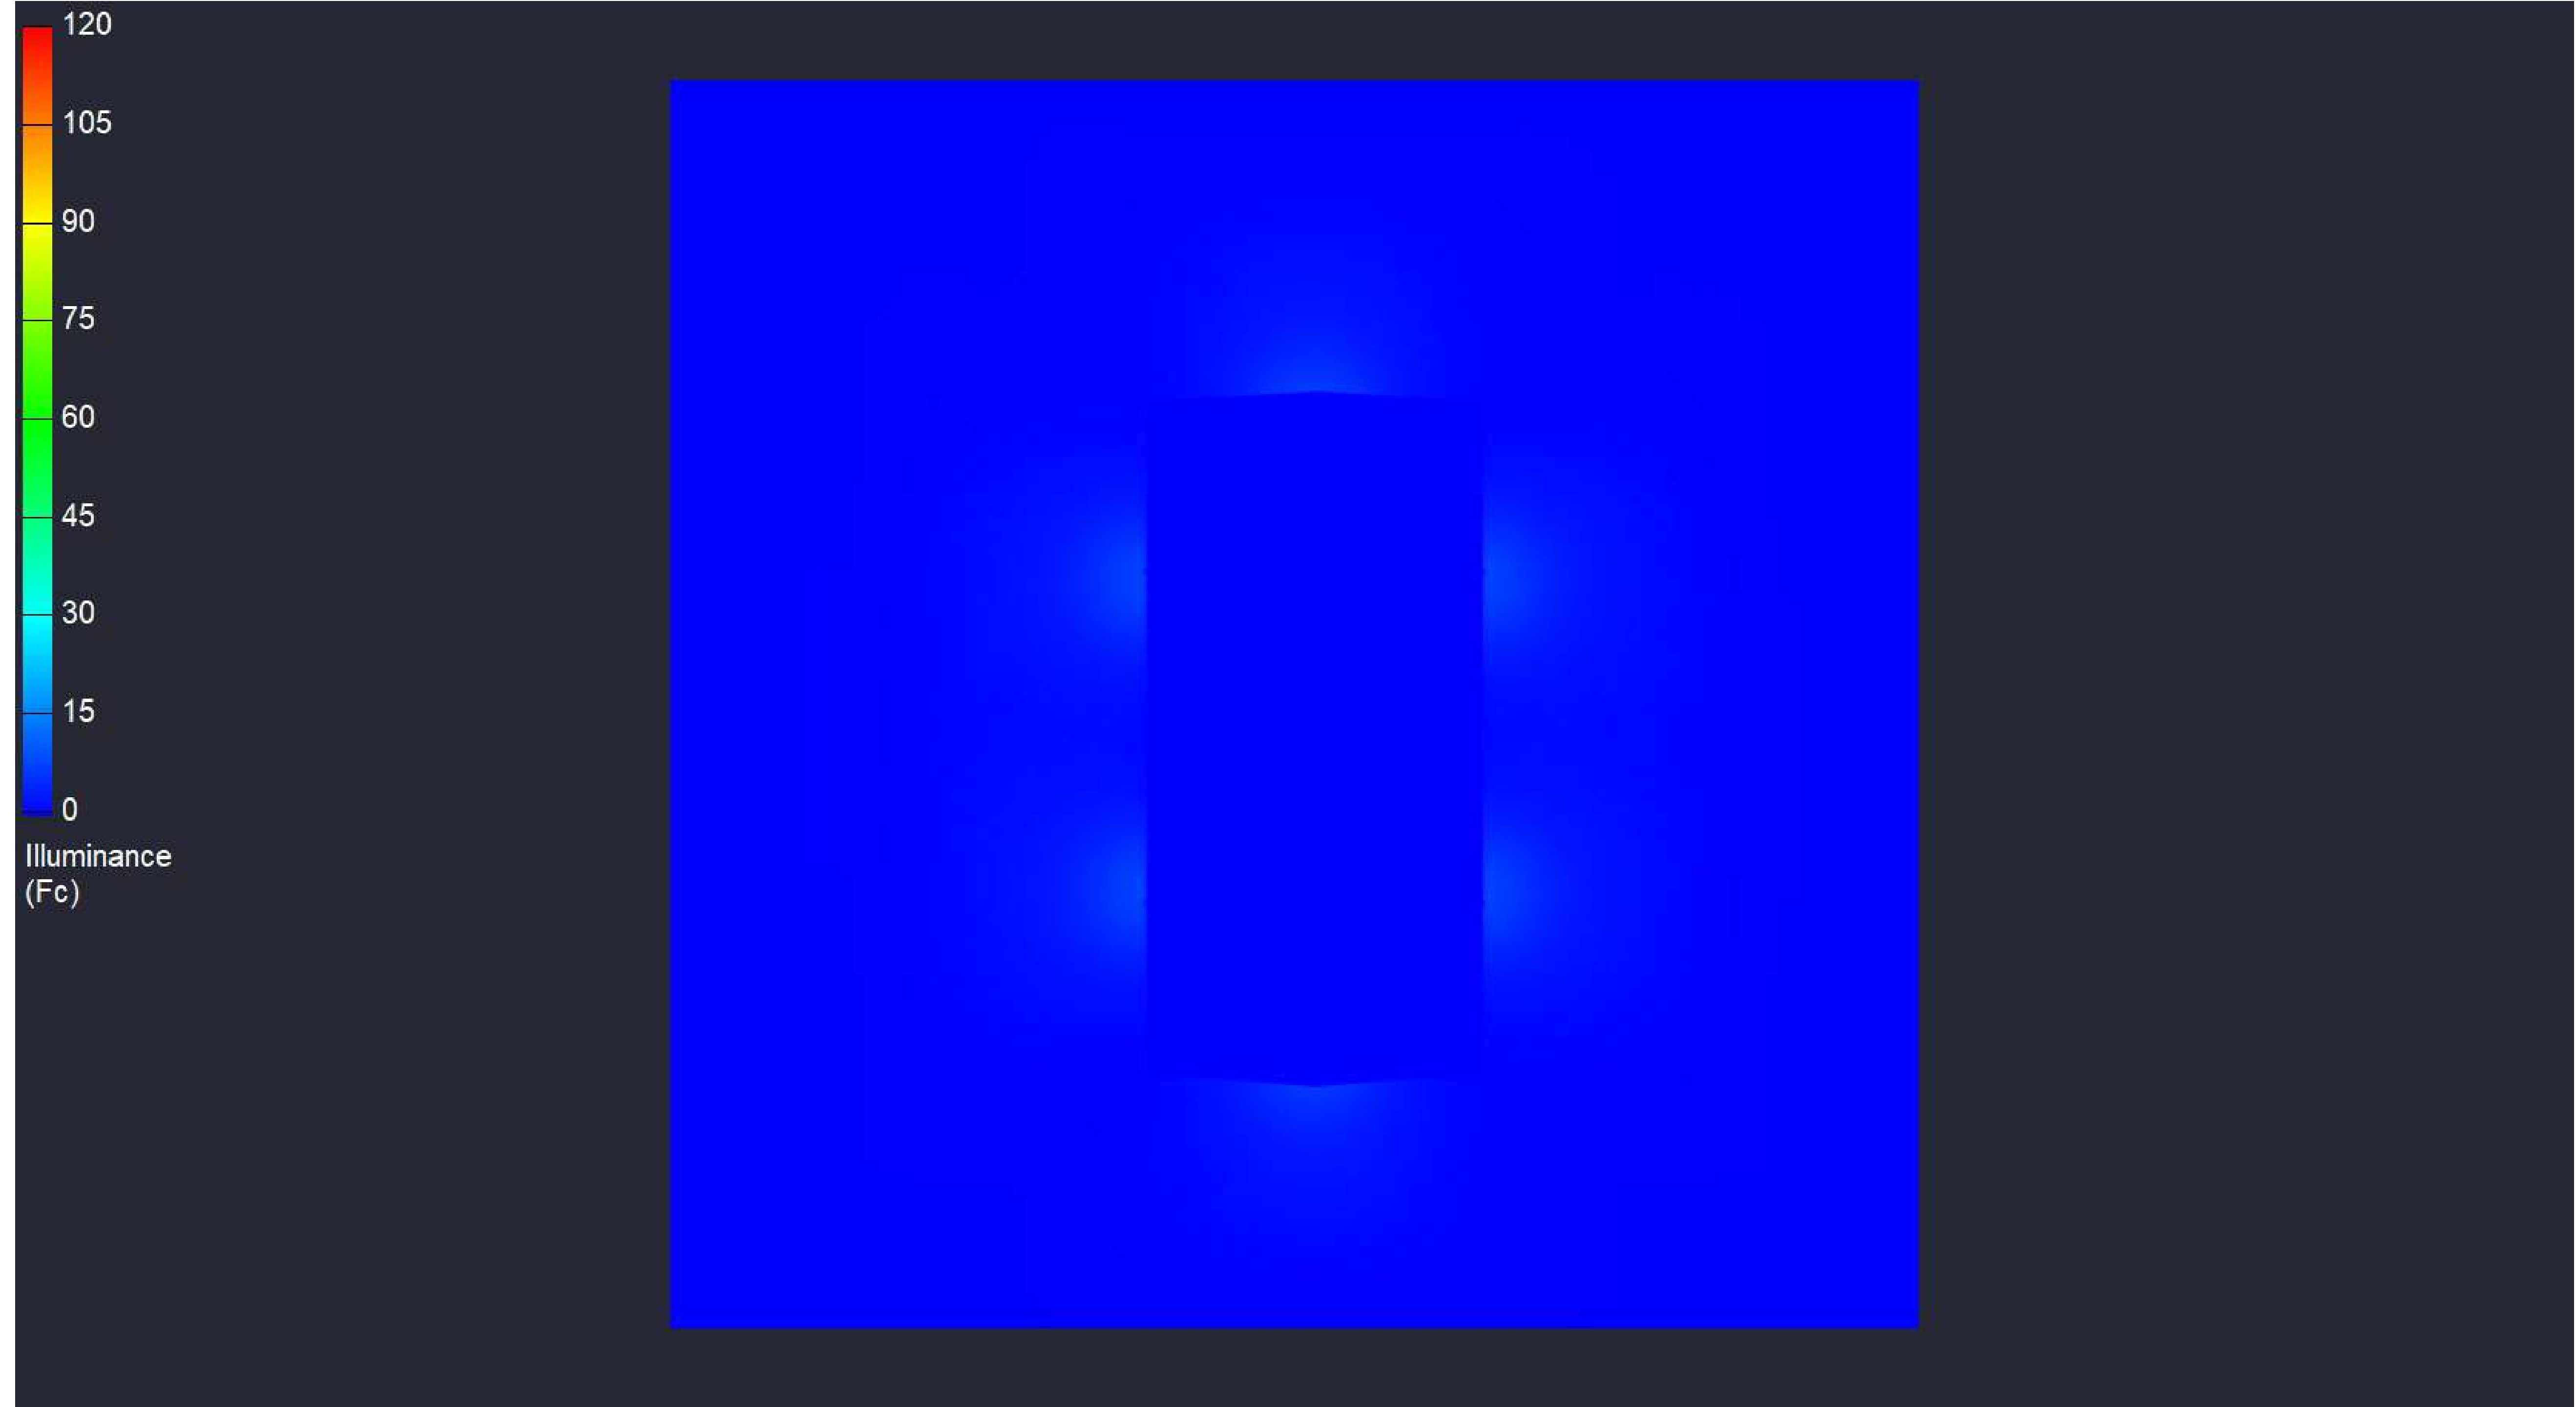

# 40 WATT TUCANA

Date:9/11/2025

Drawn By:

Revision #: