





**LIGHTING DETAILS:**

Luminaire Schedule						
Label	Symbol	Qty	LLF	Description	Luminaire Lumens	Luminaire Watts
F1		12	1.000	40 Watt Tucana II Series 5000K	4576	37.58

Calculation Summary						
Label	CalcType	Units	Avg	Max	Min	Max/Min
Object_2_Top_1	Illuminance	Fc	0.48	6.7	0.0	N.A.

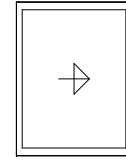

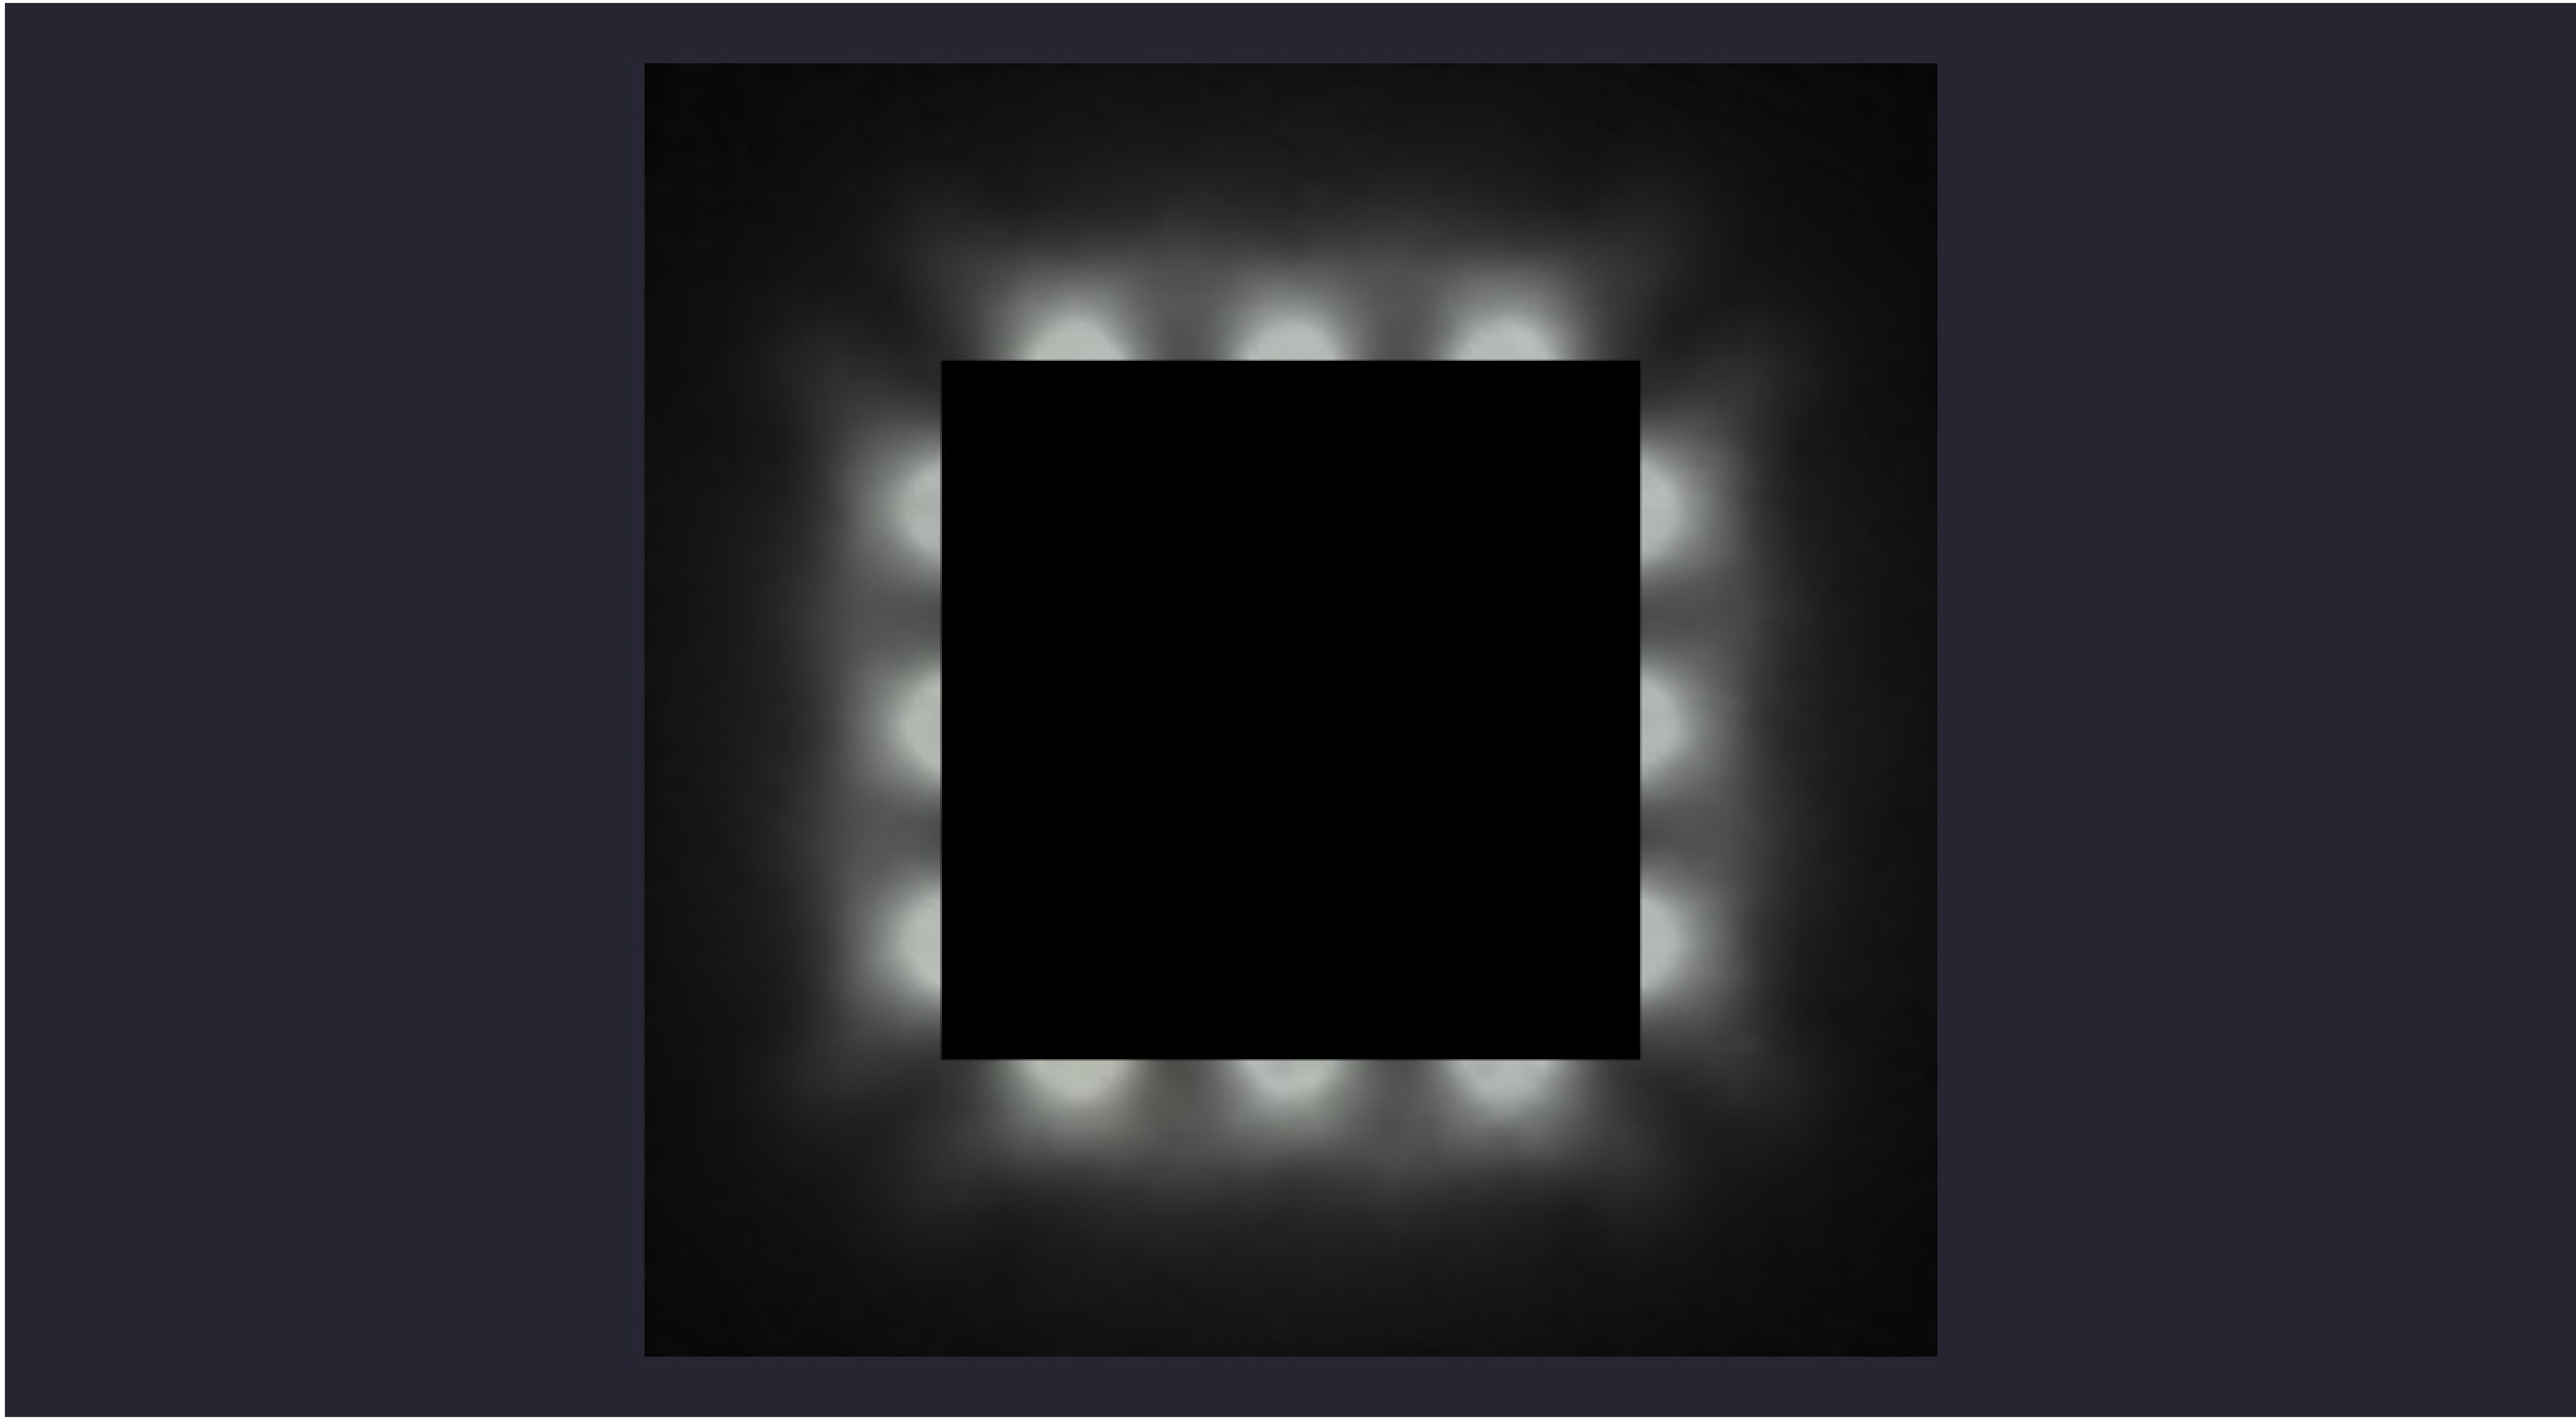


Date:9/11/2025

Drawn By:

Revision #:

## 40 WATT TUCANA 12'

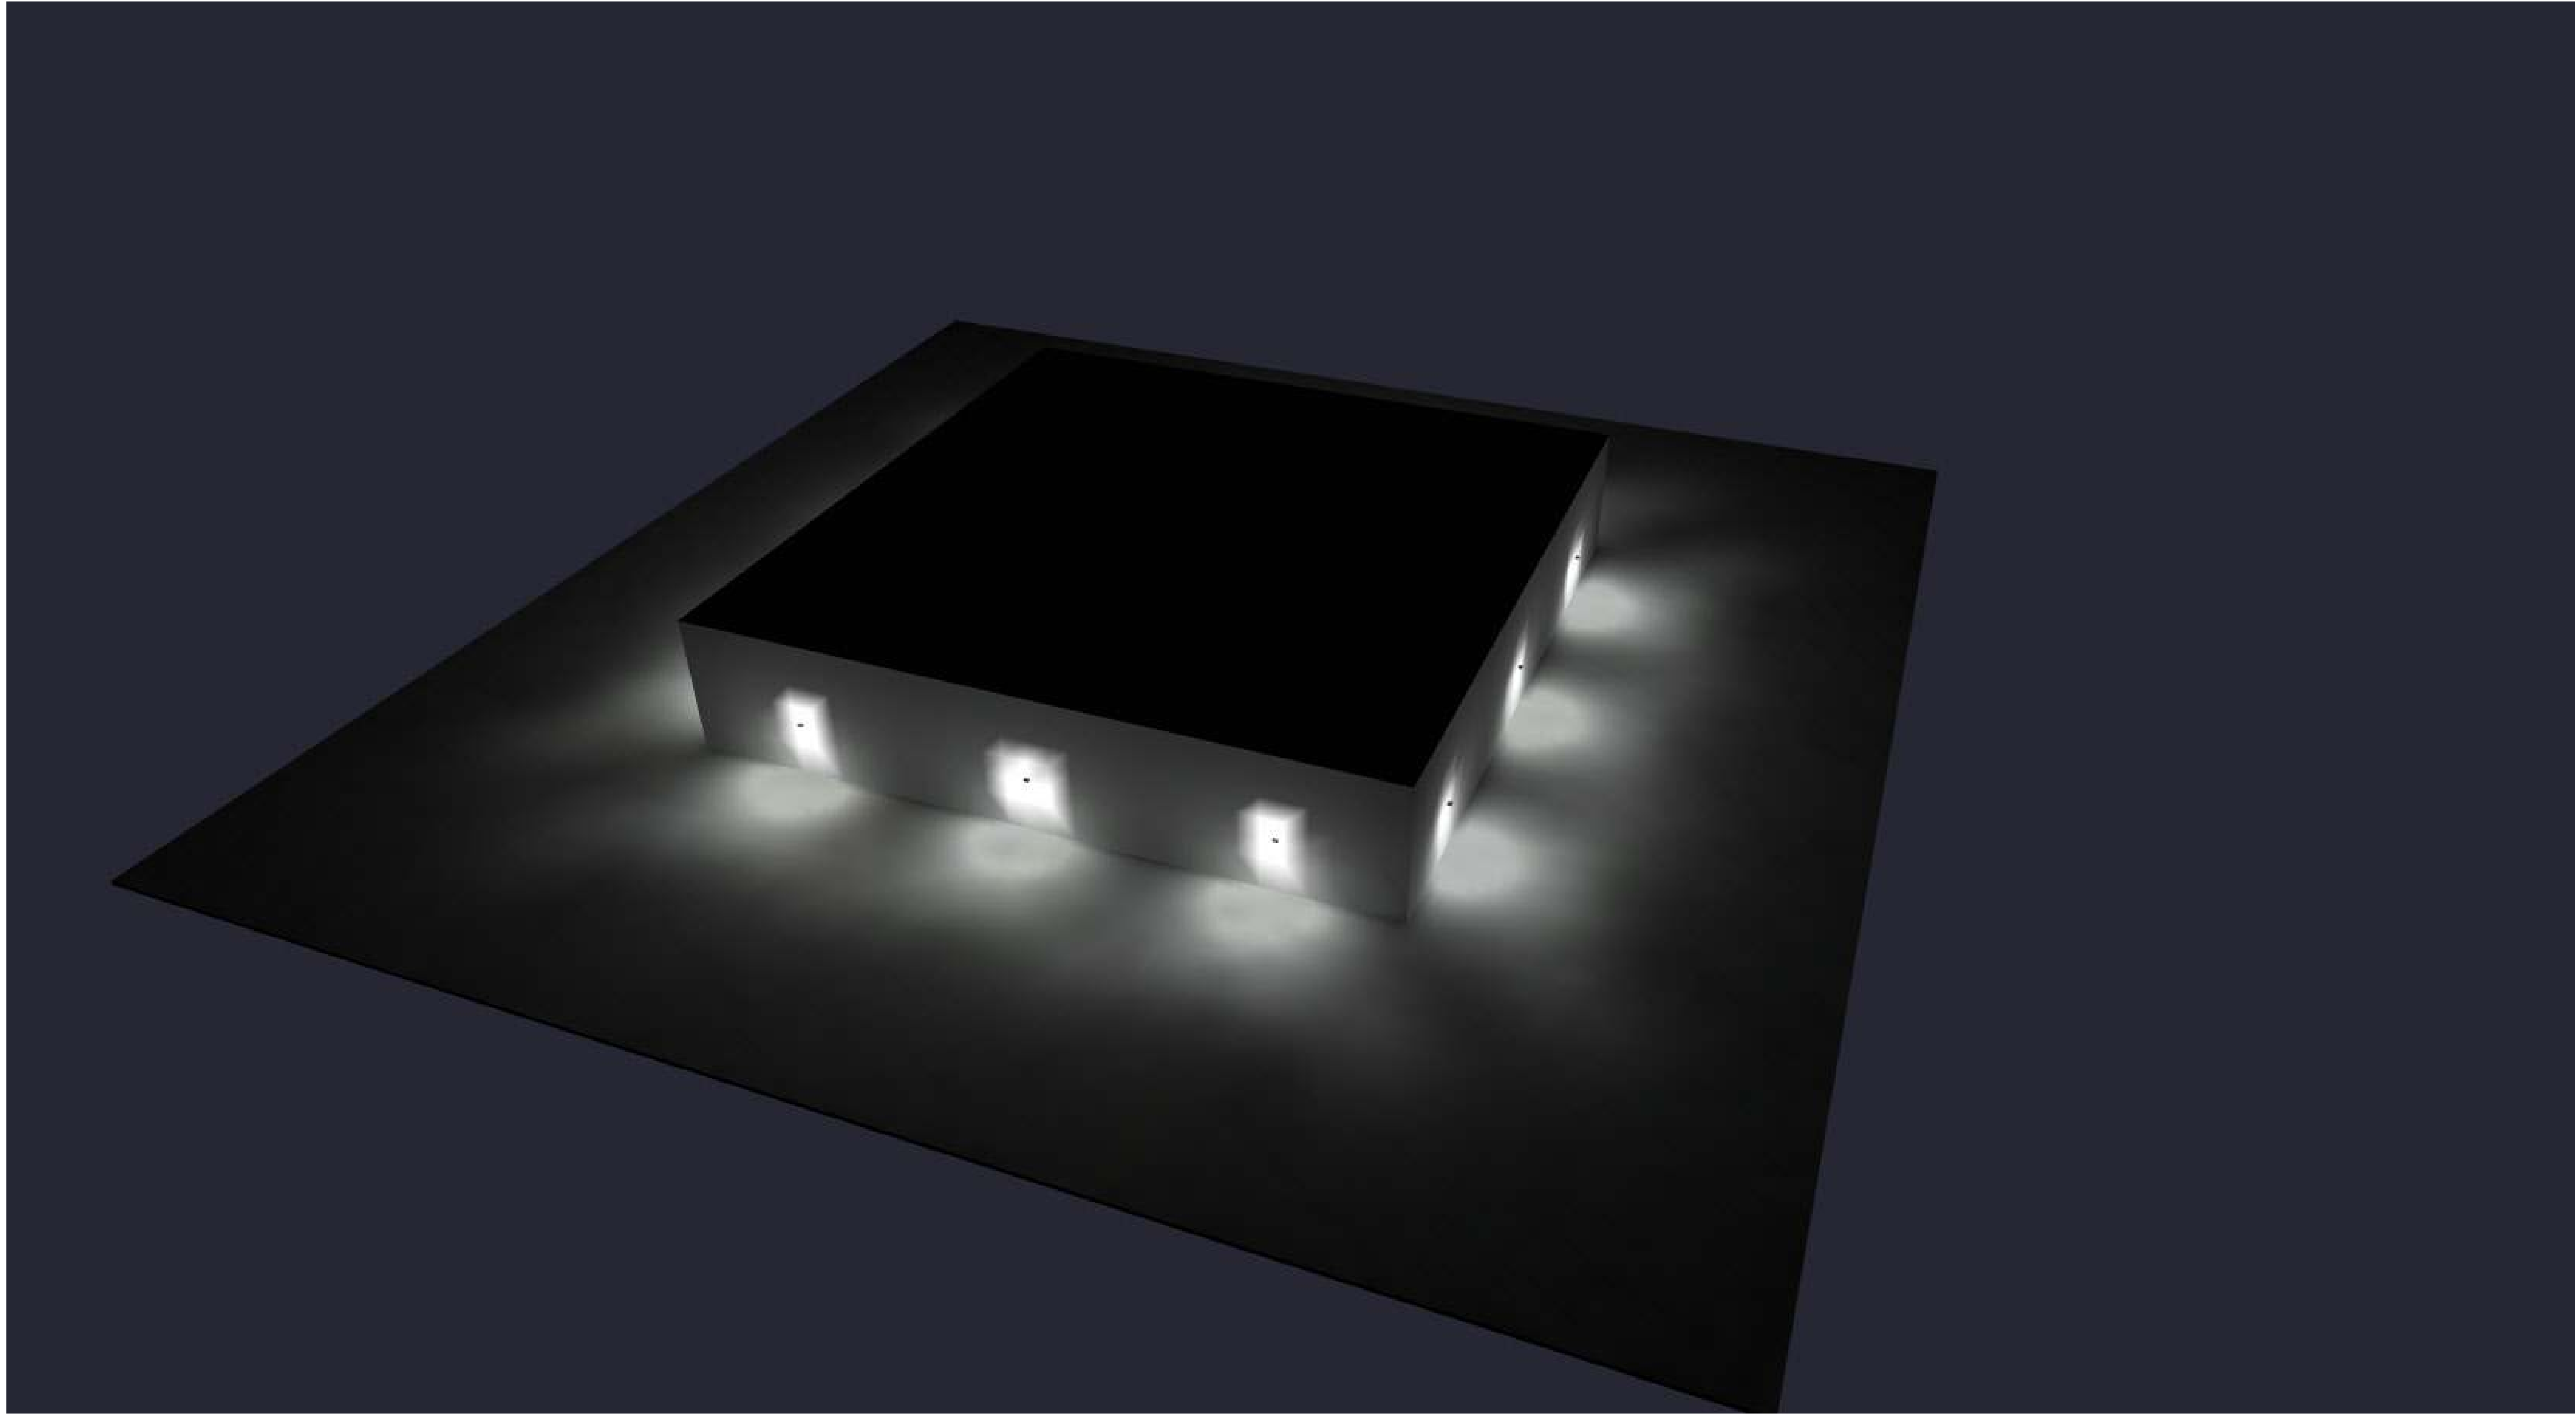


## 40 WATT TUCANA 12'

Date:9/11/2025

Drawn By:

Revision #:

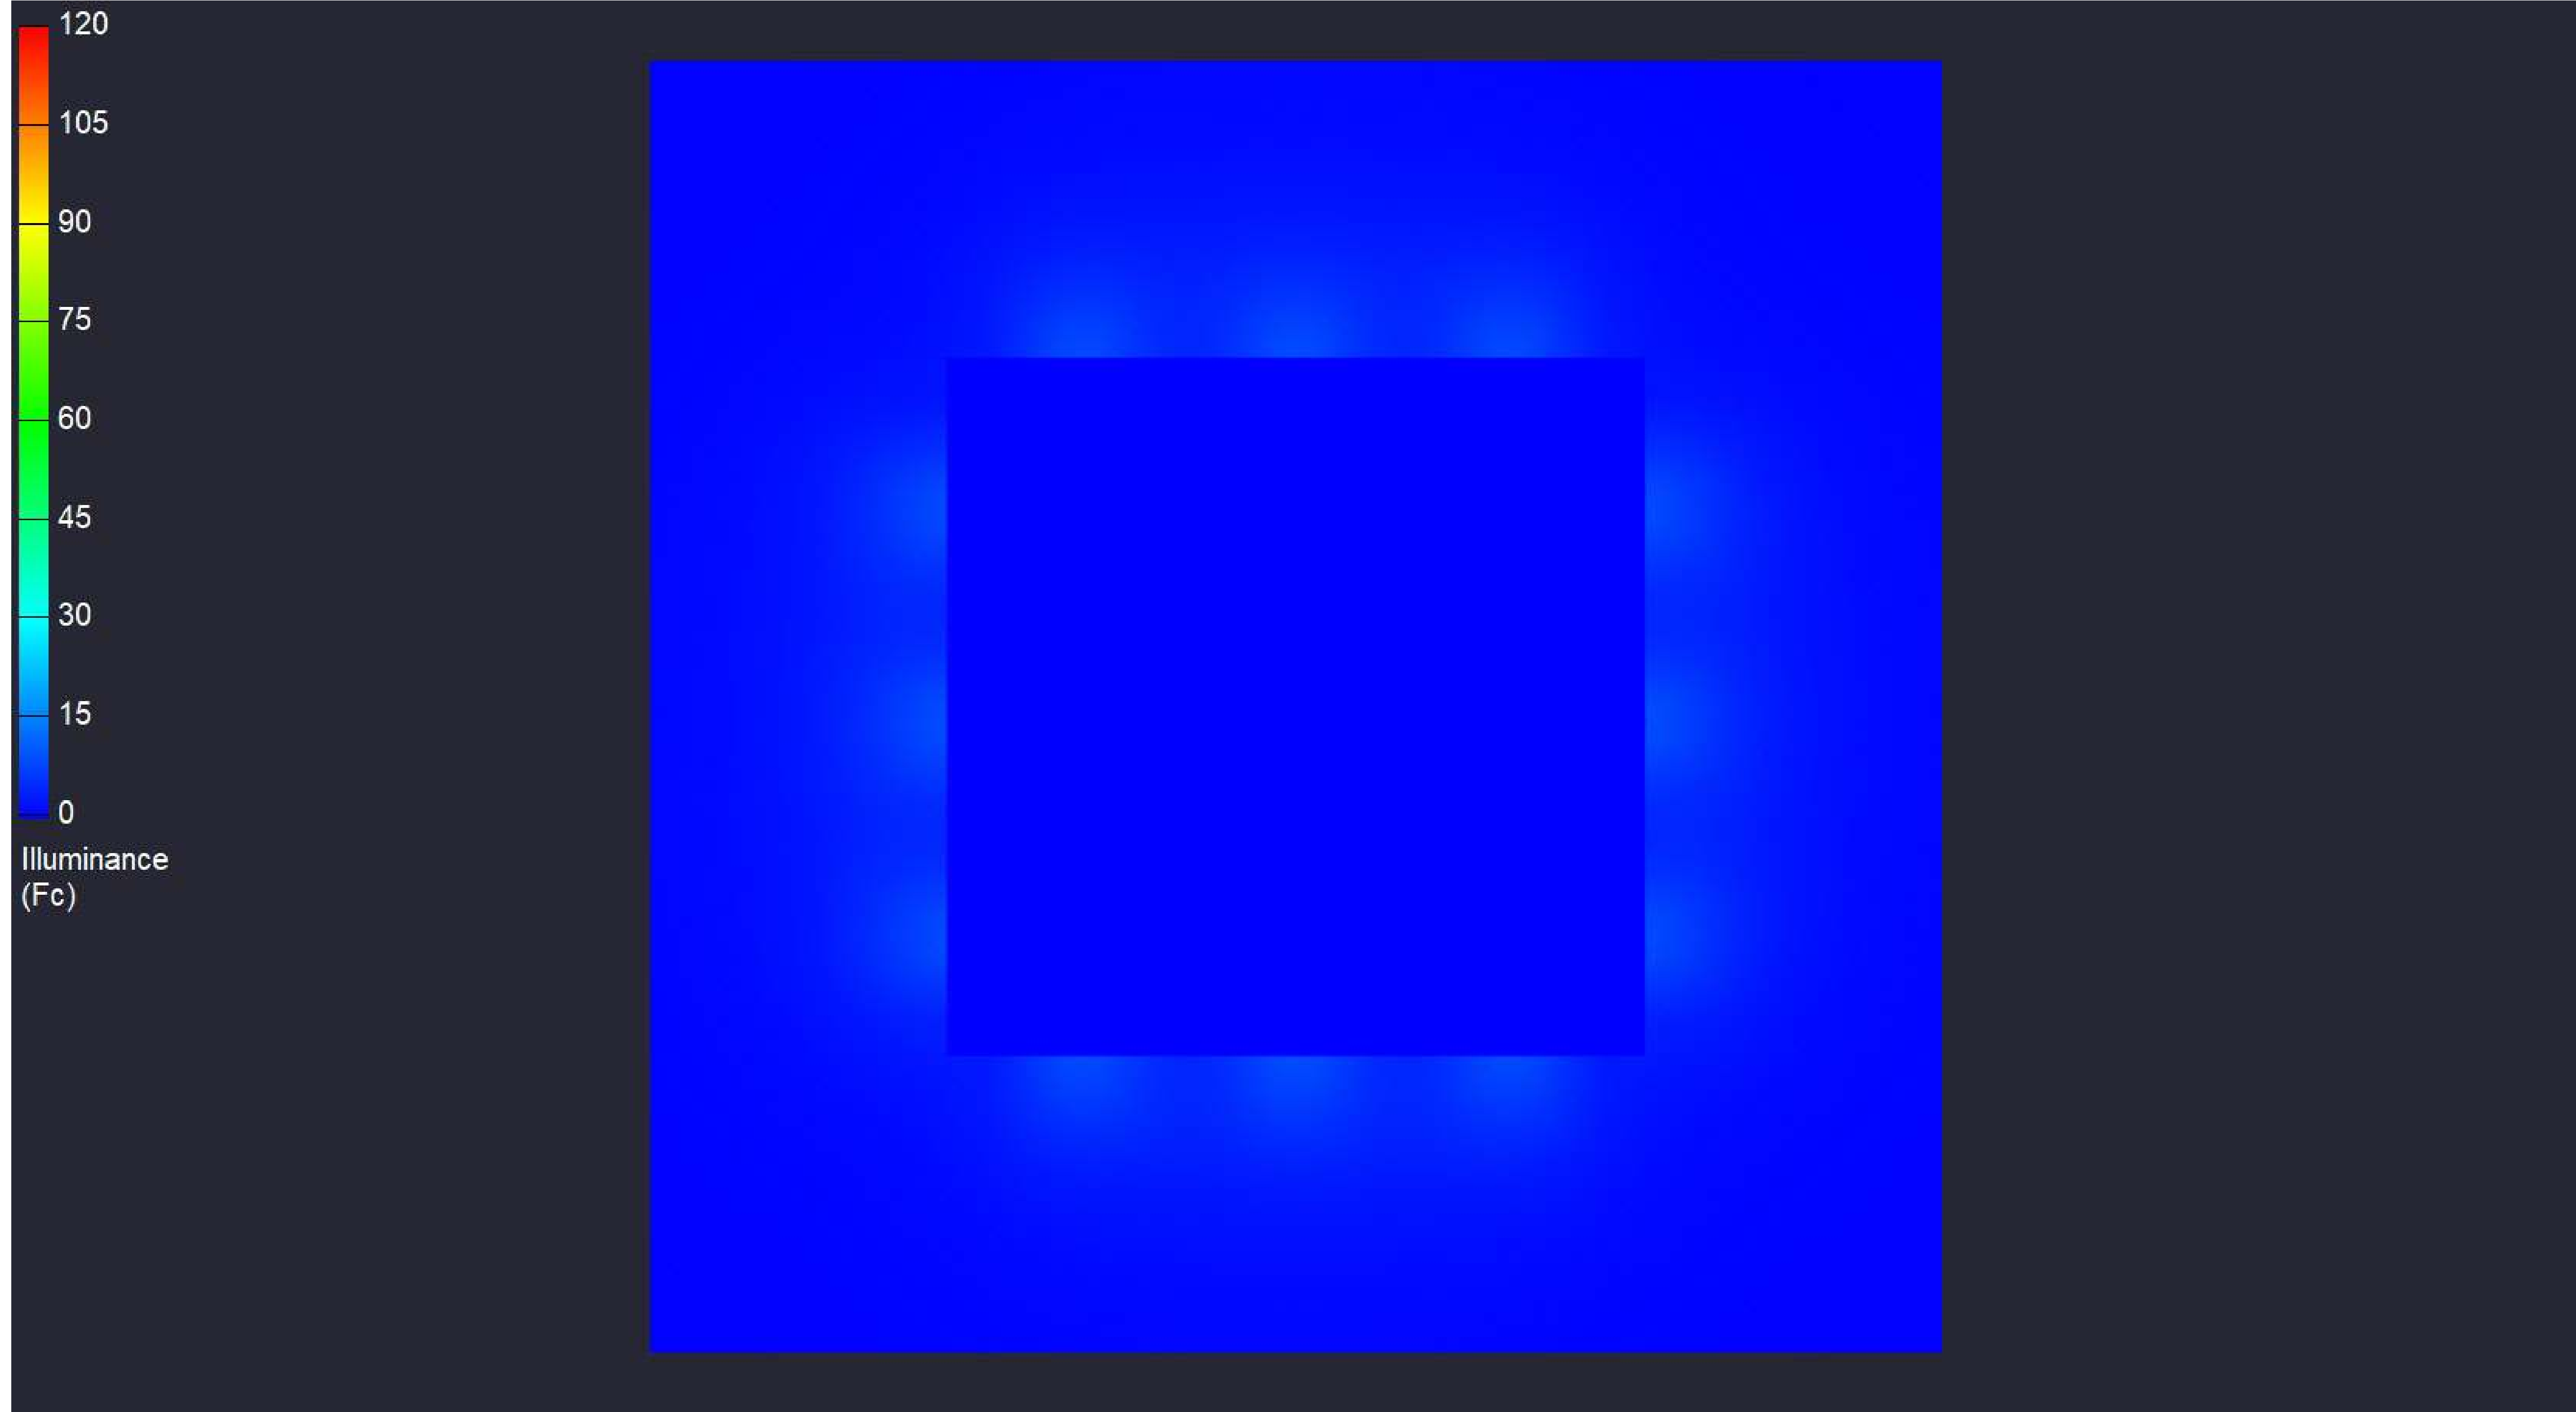

# 40 WATT TUCANA 12'