


Luminaire Schedule						
Symbol	Qty	Description	LLF	Luminaire Lumens	Luminaire Watts	Total Watts
⊖	2	STADIUM PRO -5-500W-40D	1.000	83264	499.165	998.33

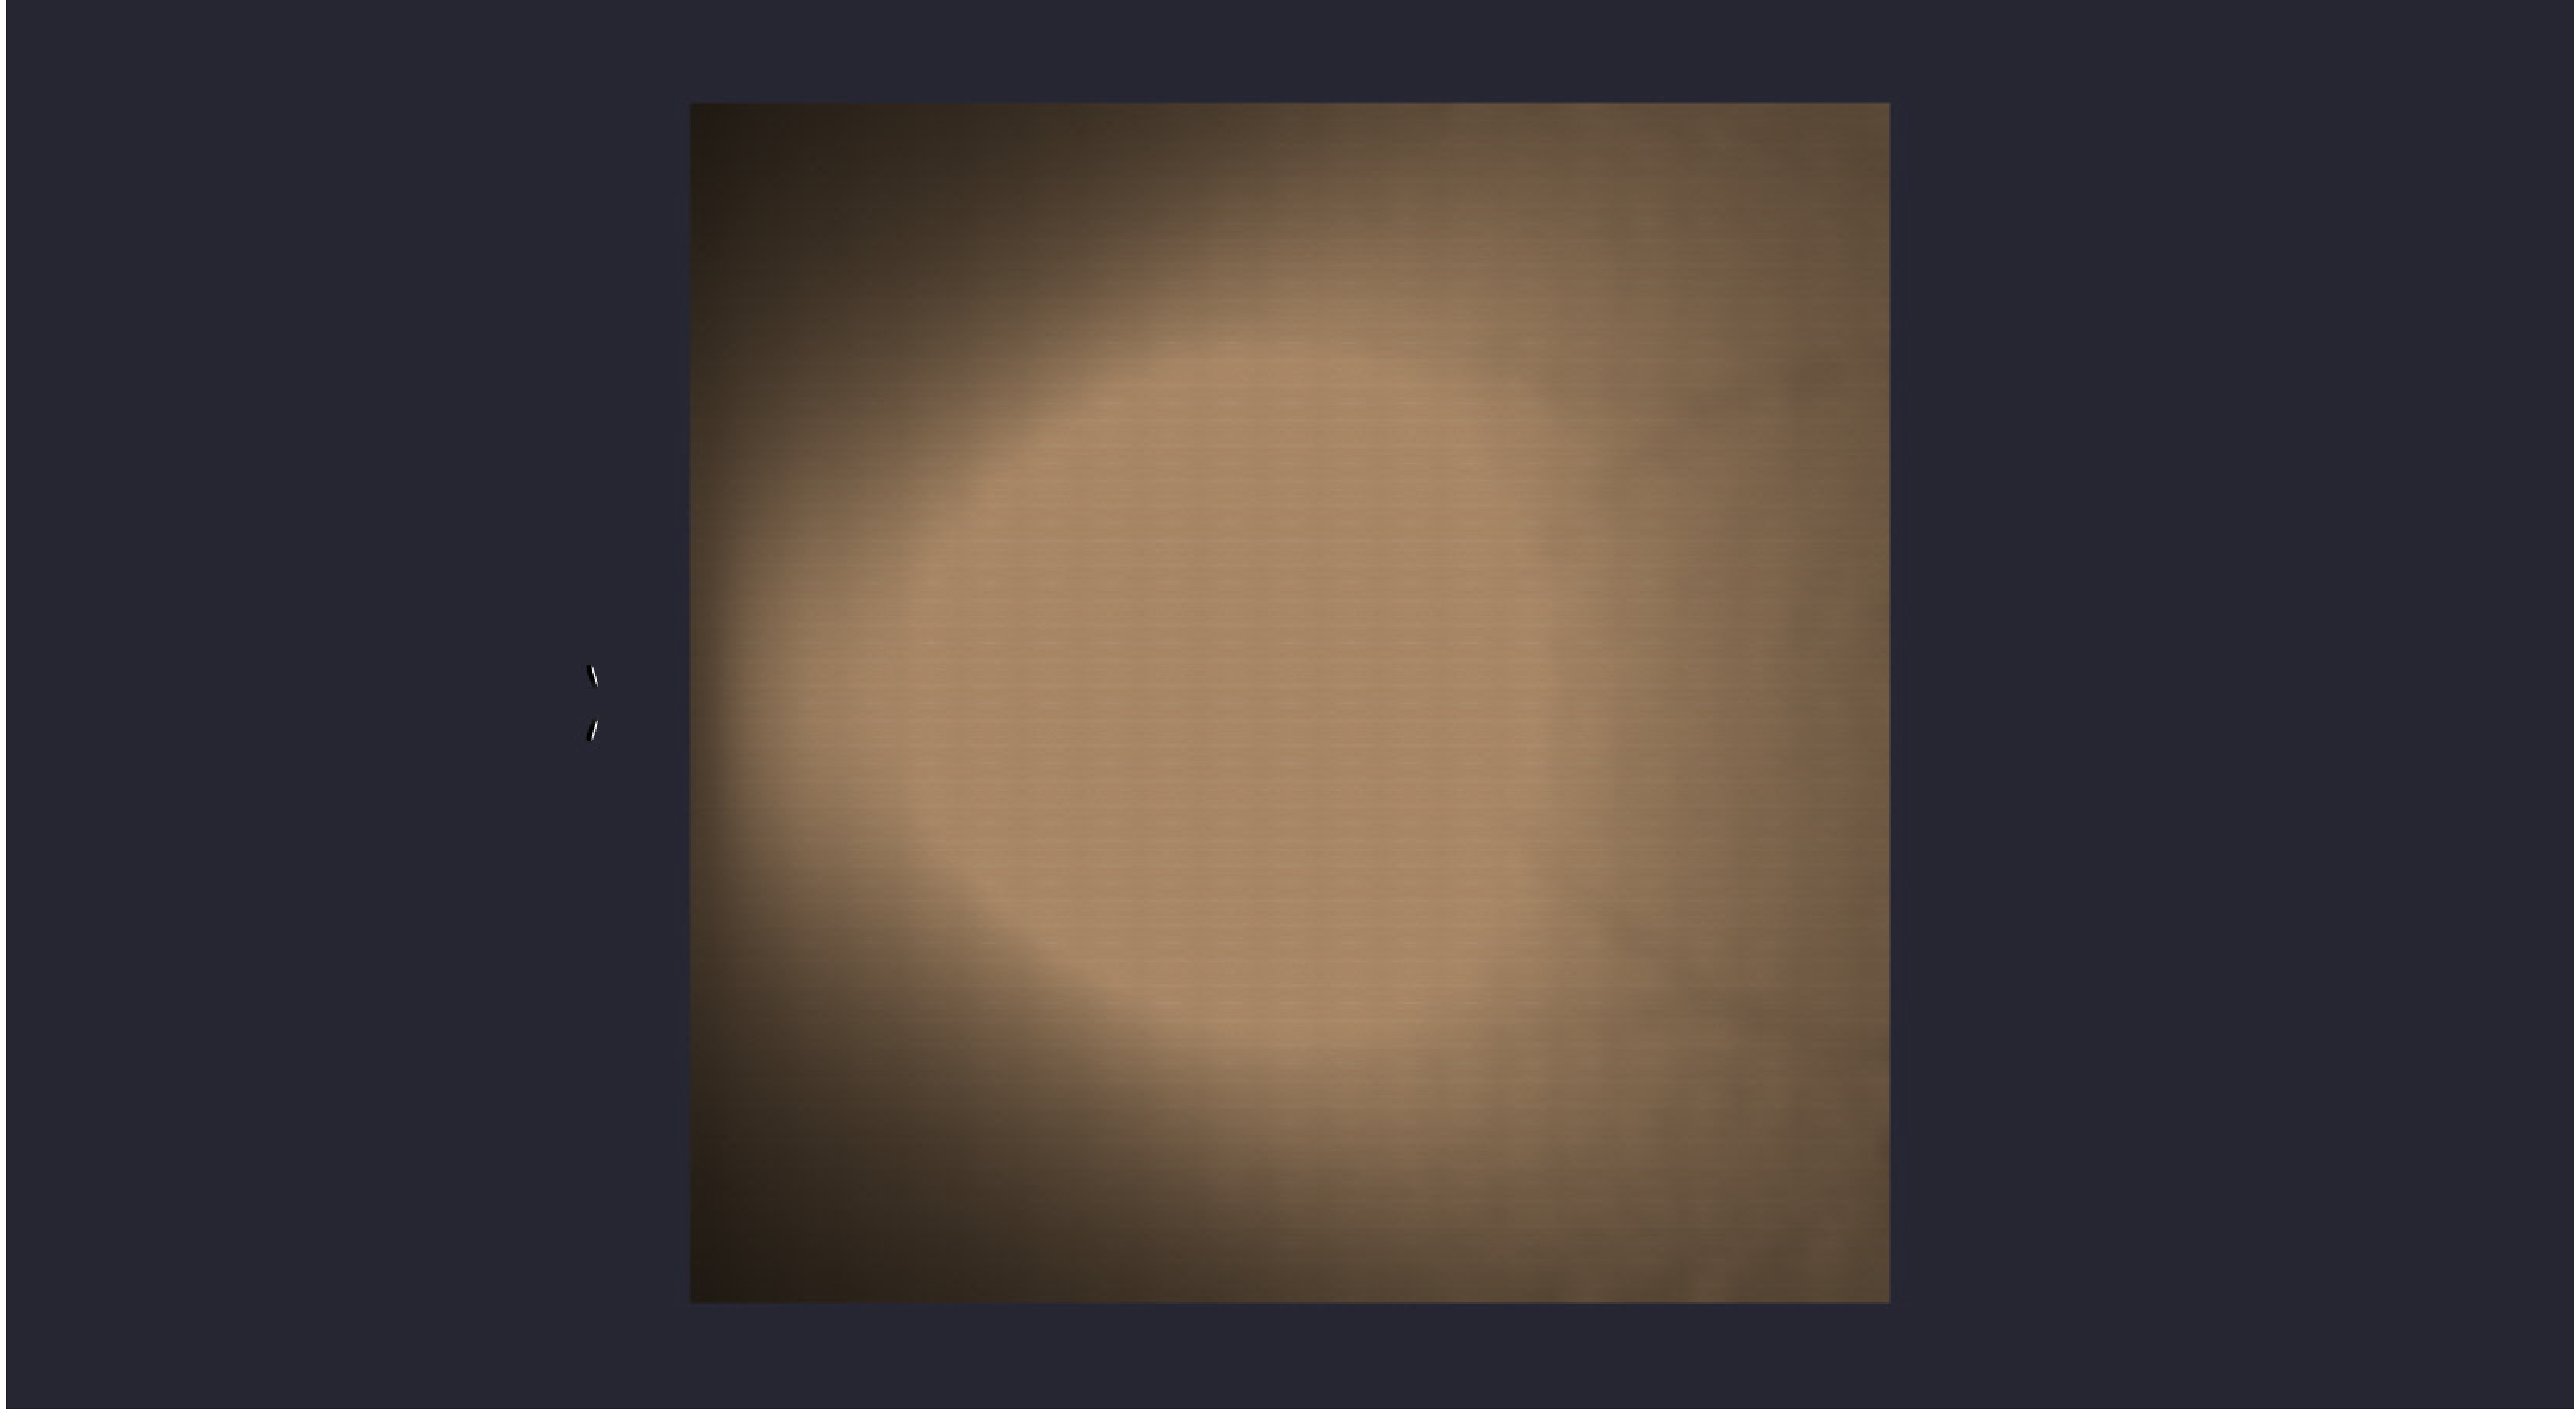


Date:12/19/2025

Drawn By:

Revision #:

82-161 2-STADIUM PRO-5-500W 25' MTG

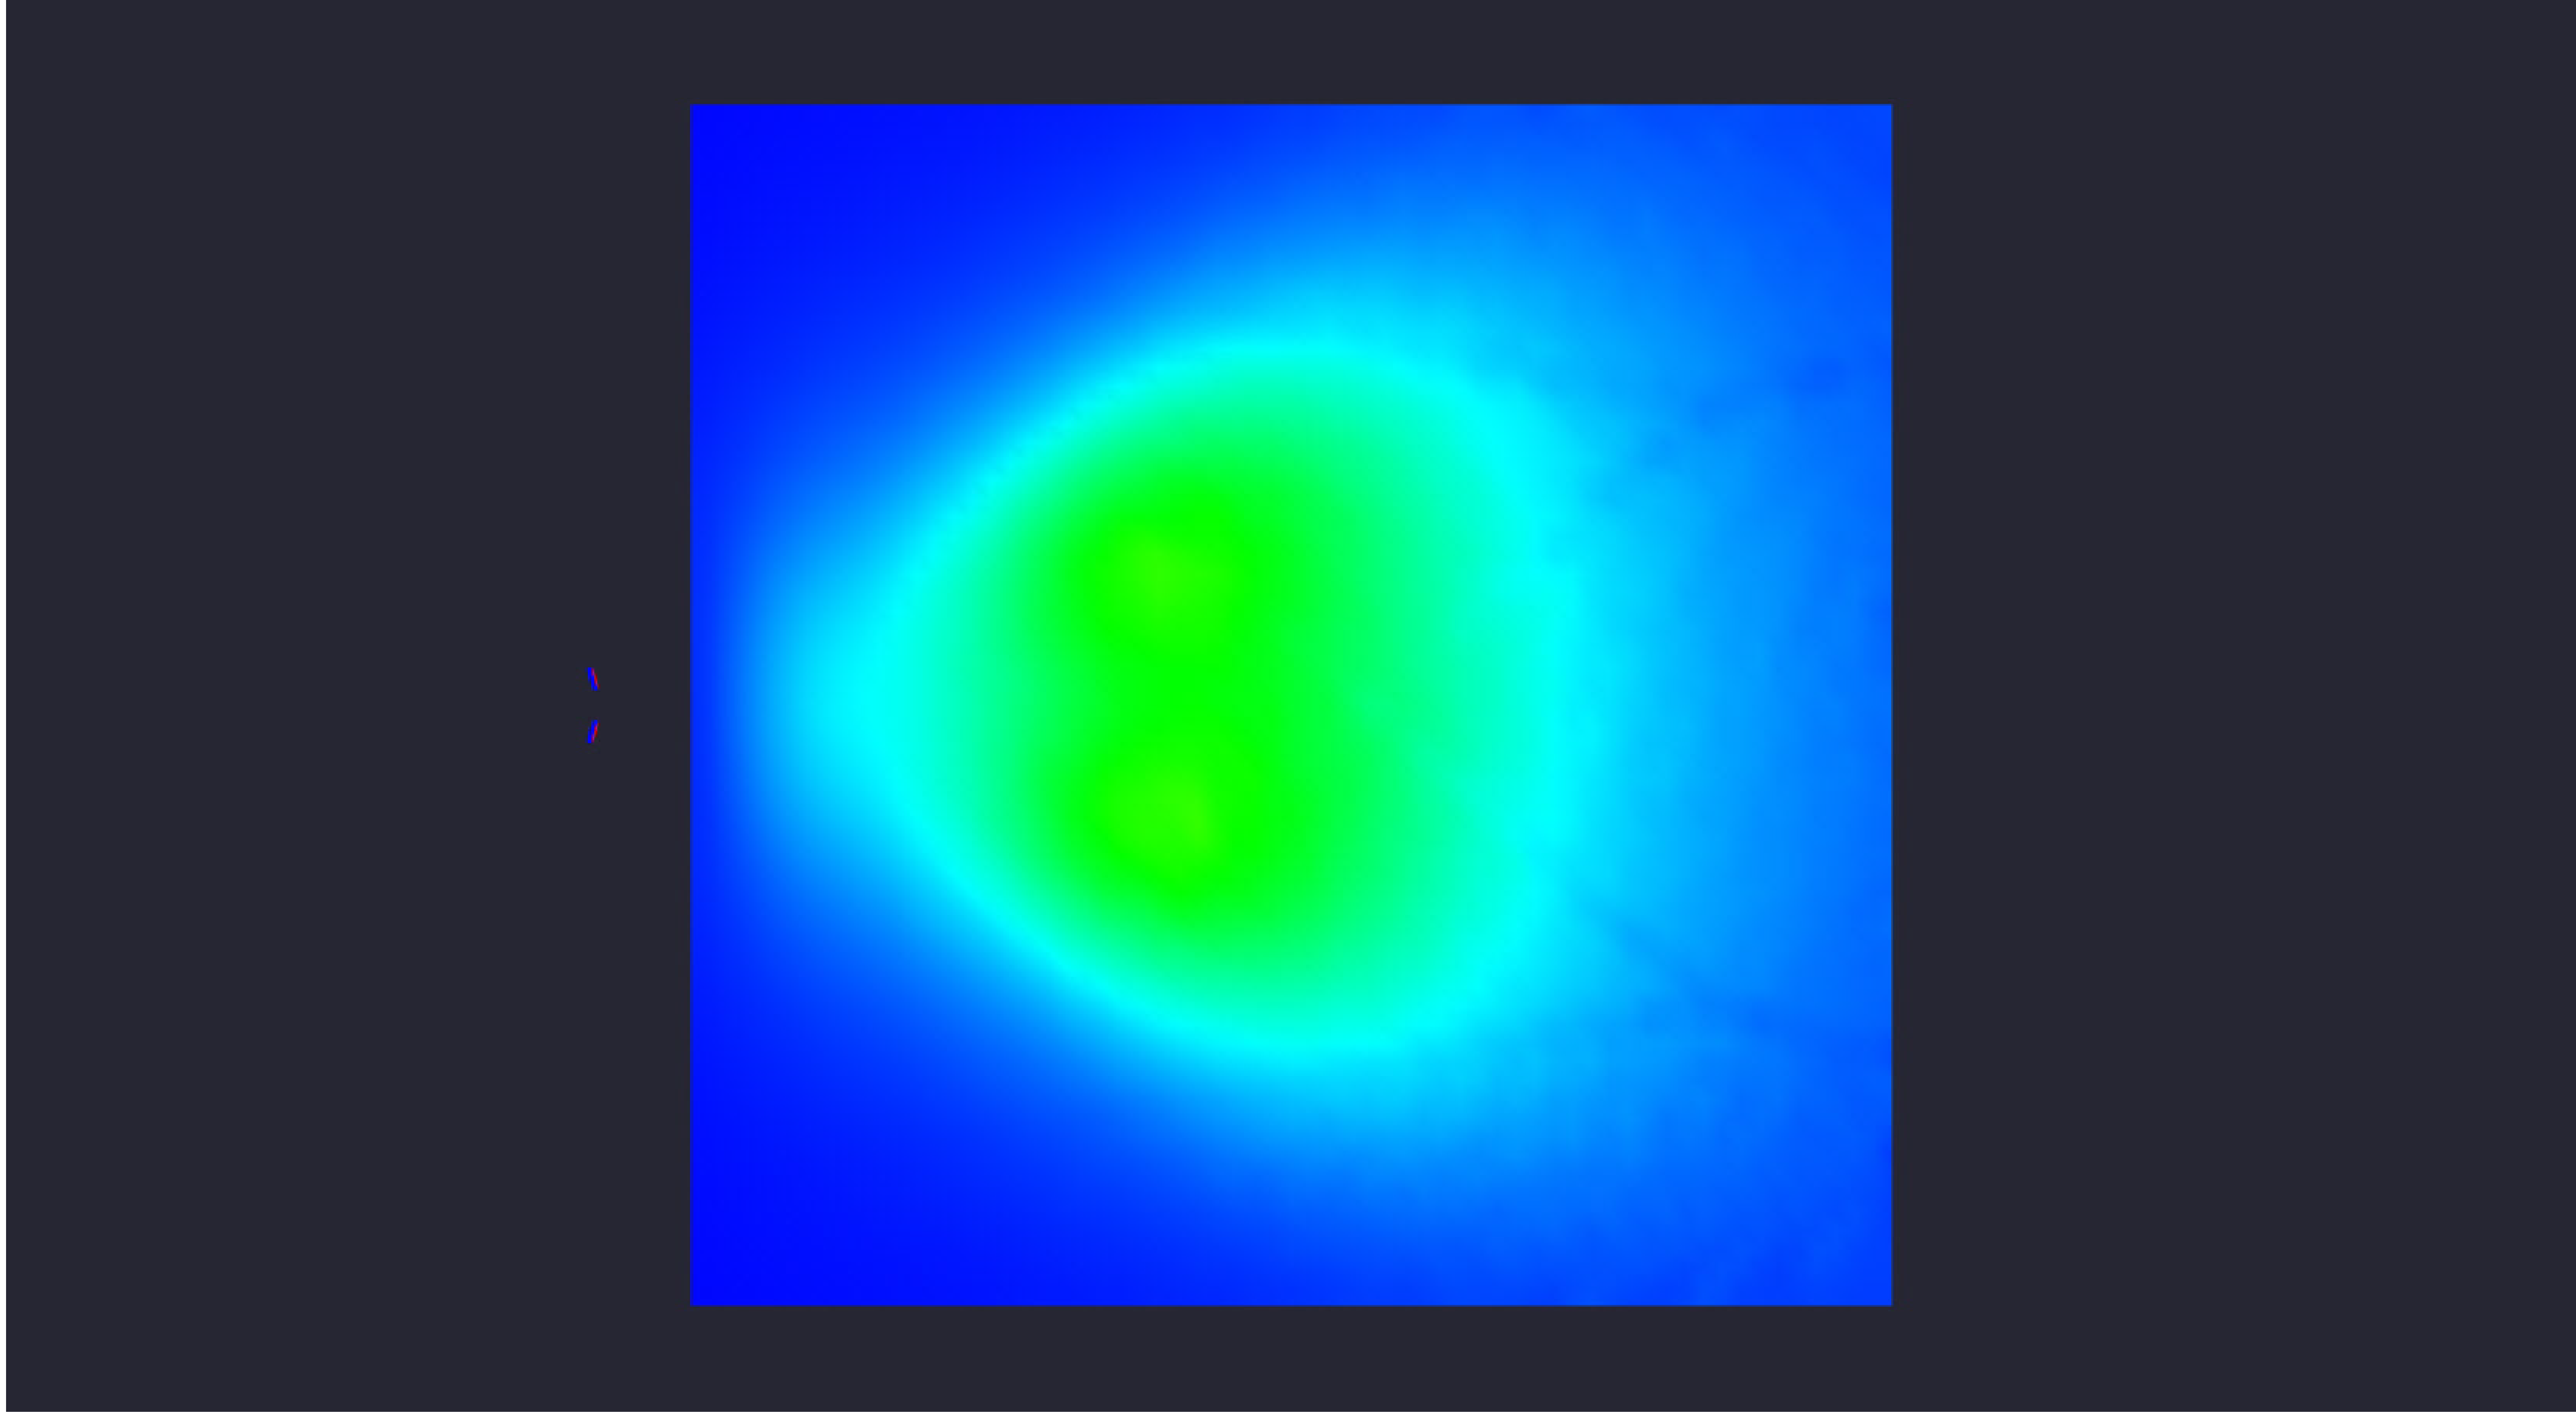

Date:12/19/2025

Drawn By:

Revision #:

82-161 2-STADIUM PRO-5-500W 25' MTG