


Statistical Area
 Illuminance (Fc)
 Average = 7.62
 Maximum = 16.7
 Minimum = 0.8
 Avg/Min Ratio = 9.53
 Max/Min Ratio = 20.88

Luminaire Schedule						
Symbol	Qty	Description	LLF	Luminaire Lumens	Luminaire Watts	Total Watts
⊖	2	STADIUM PRO -5-500W-40D	1.000	83264	499.165	998.33

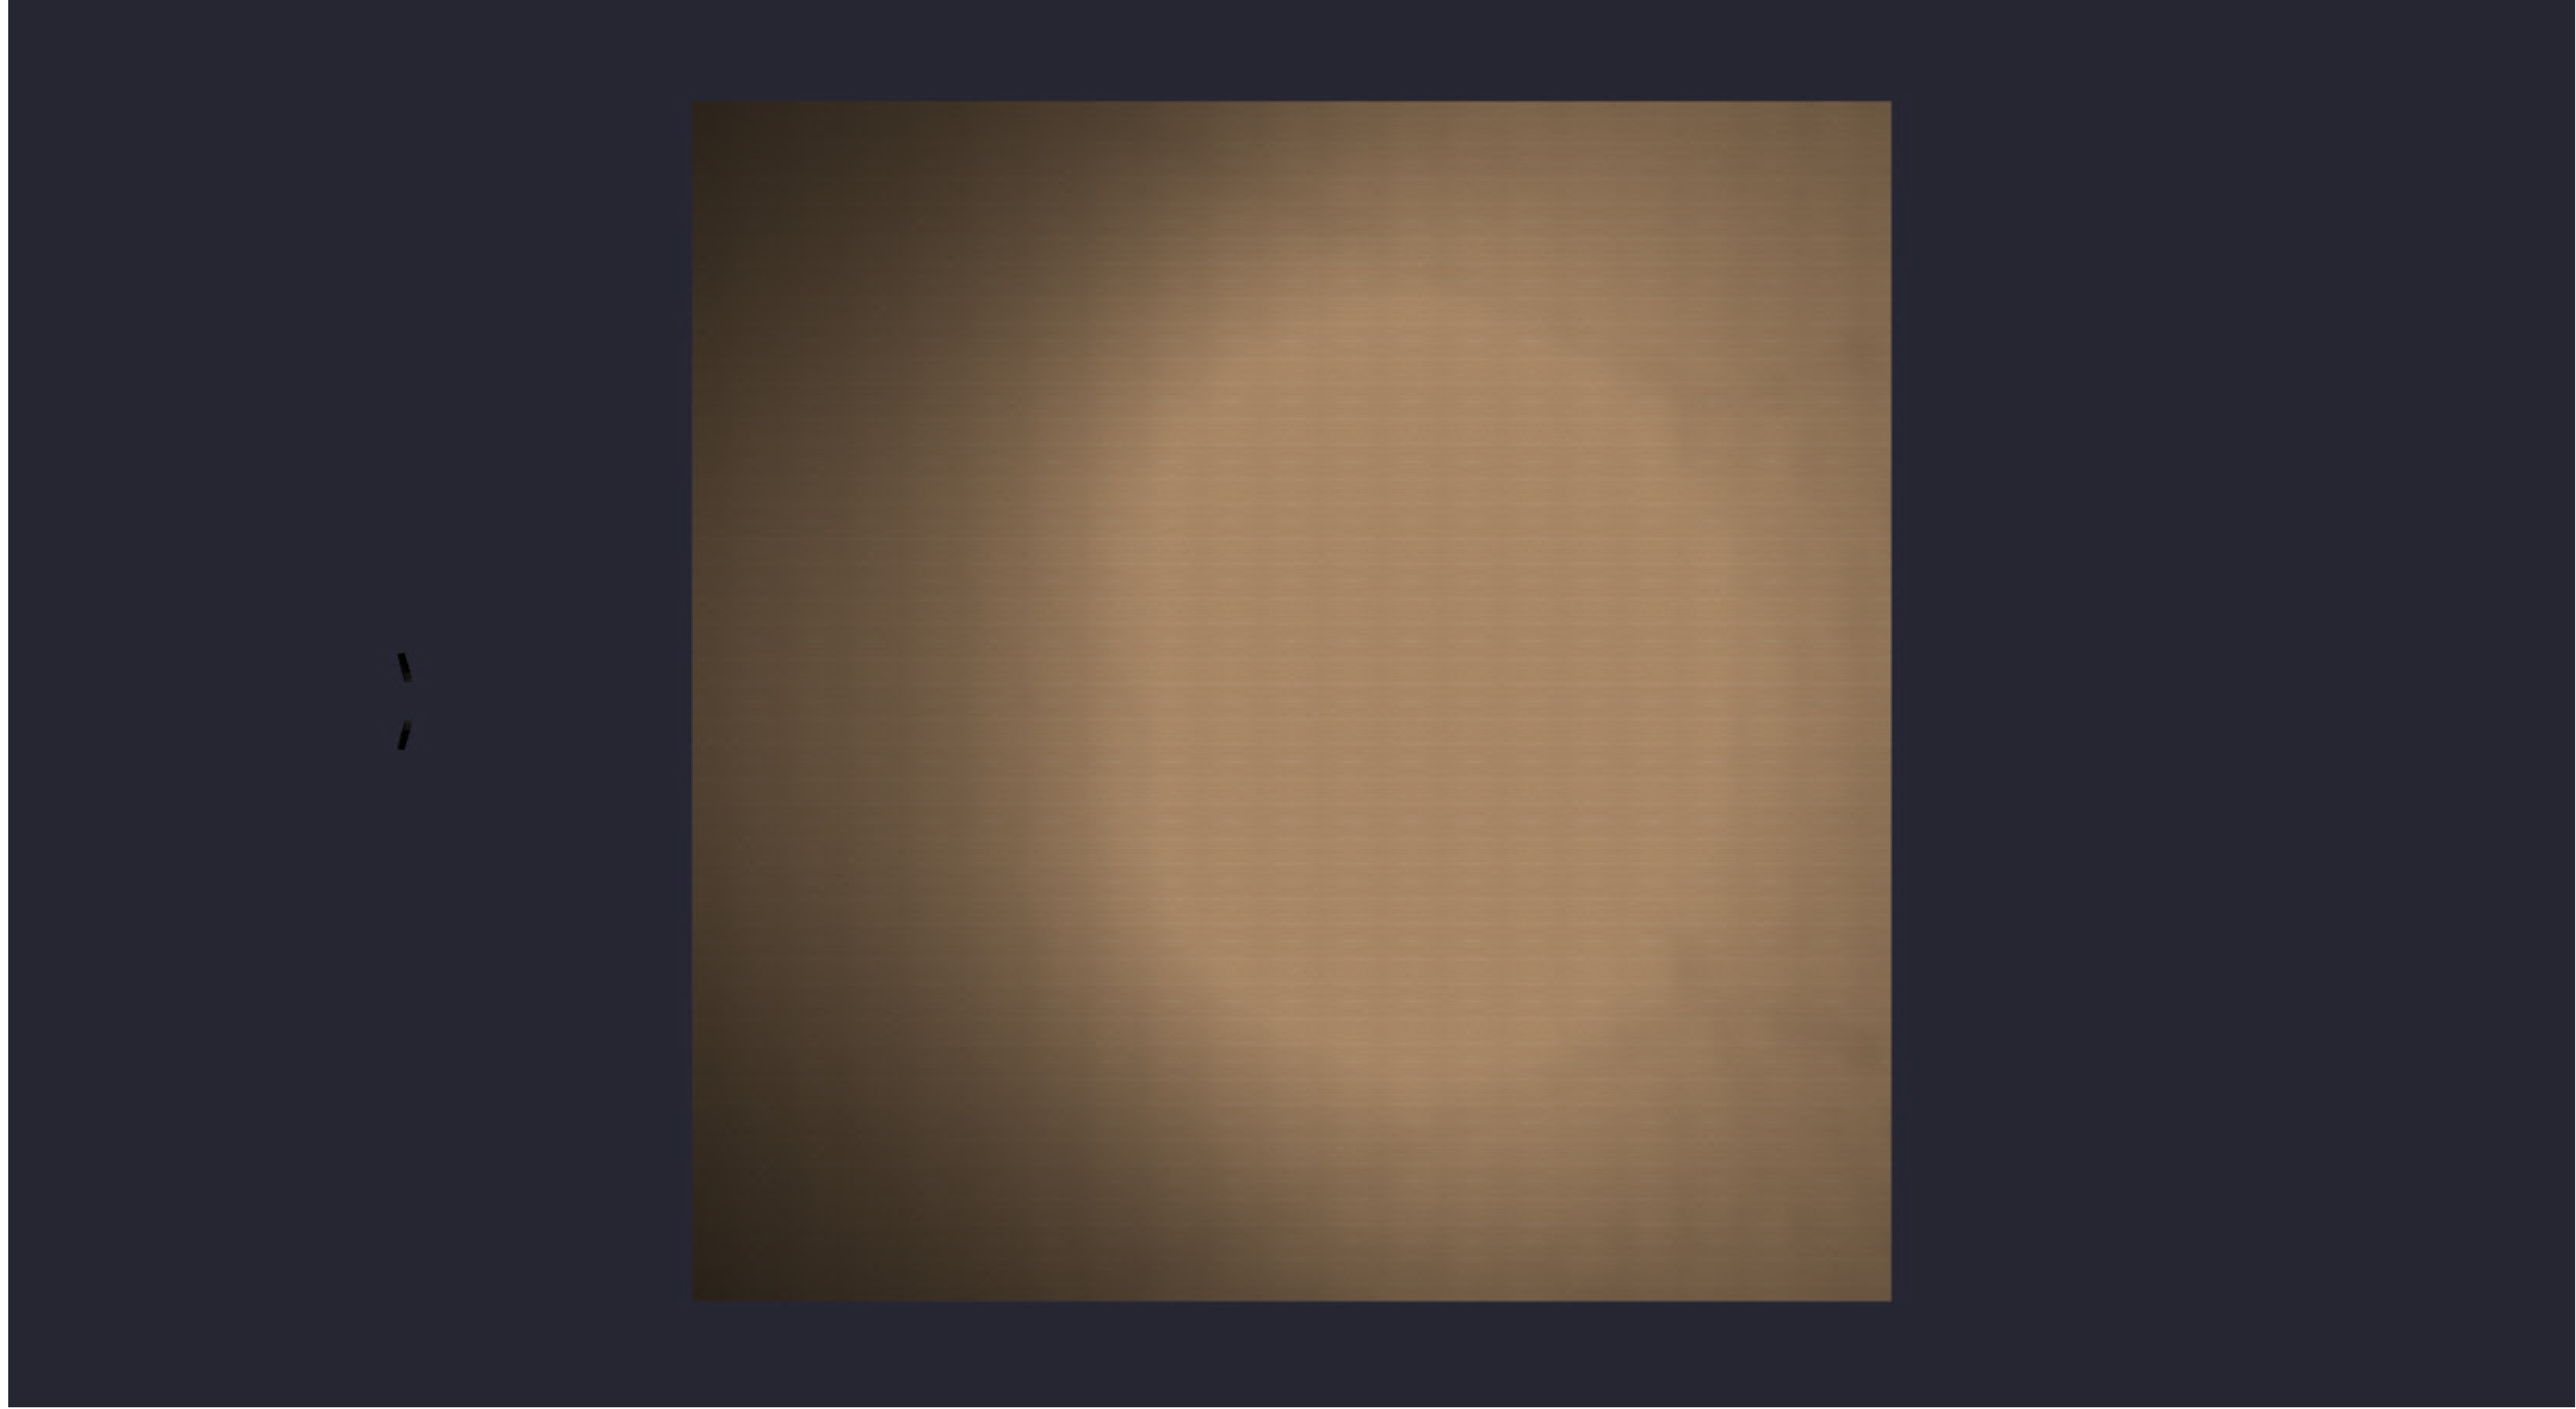


82-161 2-STADIUM PRO-5-500W 50' MTG

Date:12/19/2025

Drawn By:

Revision #:

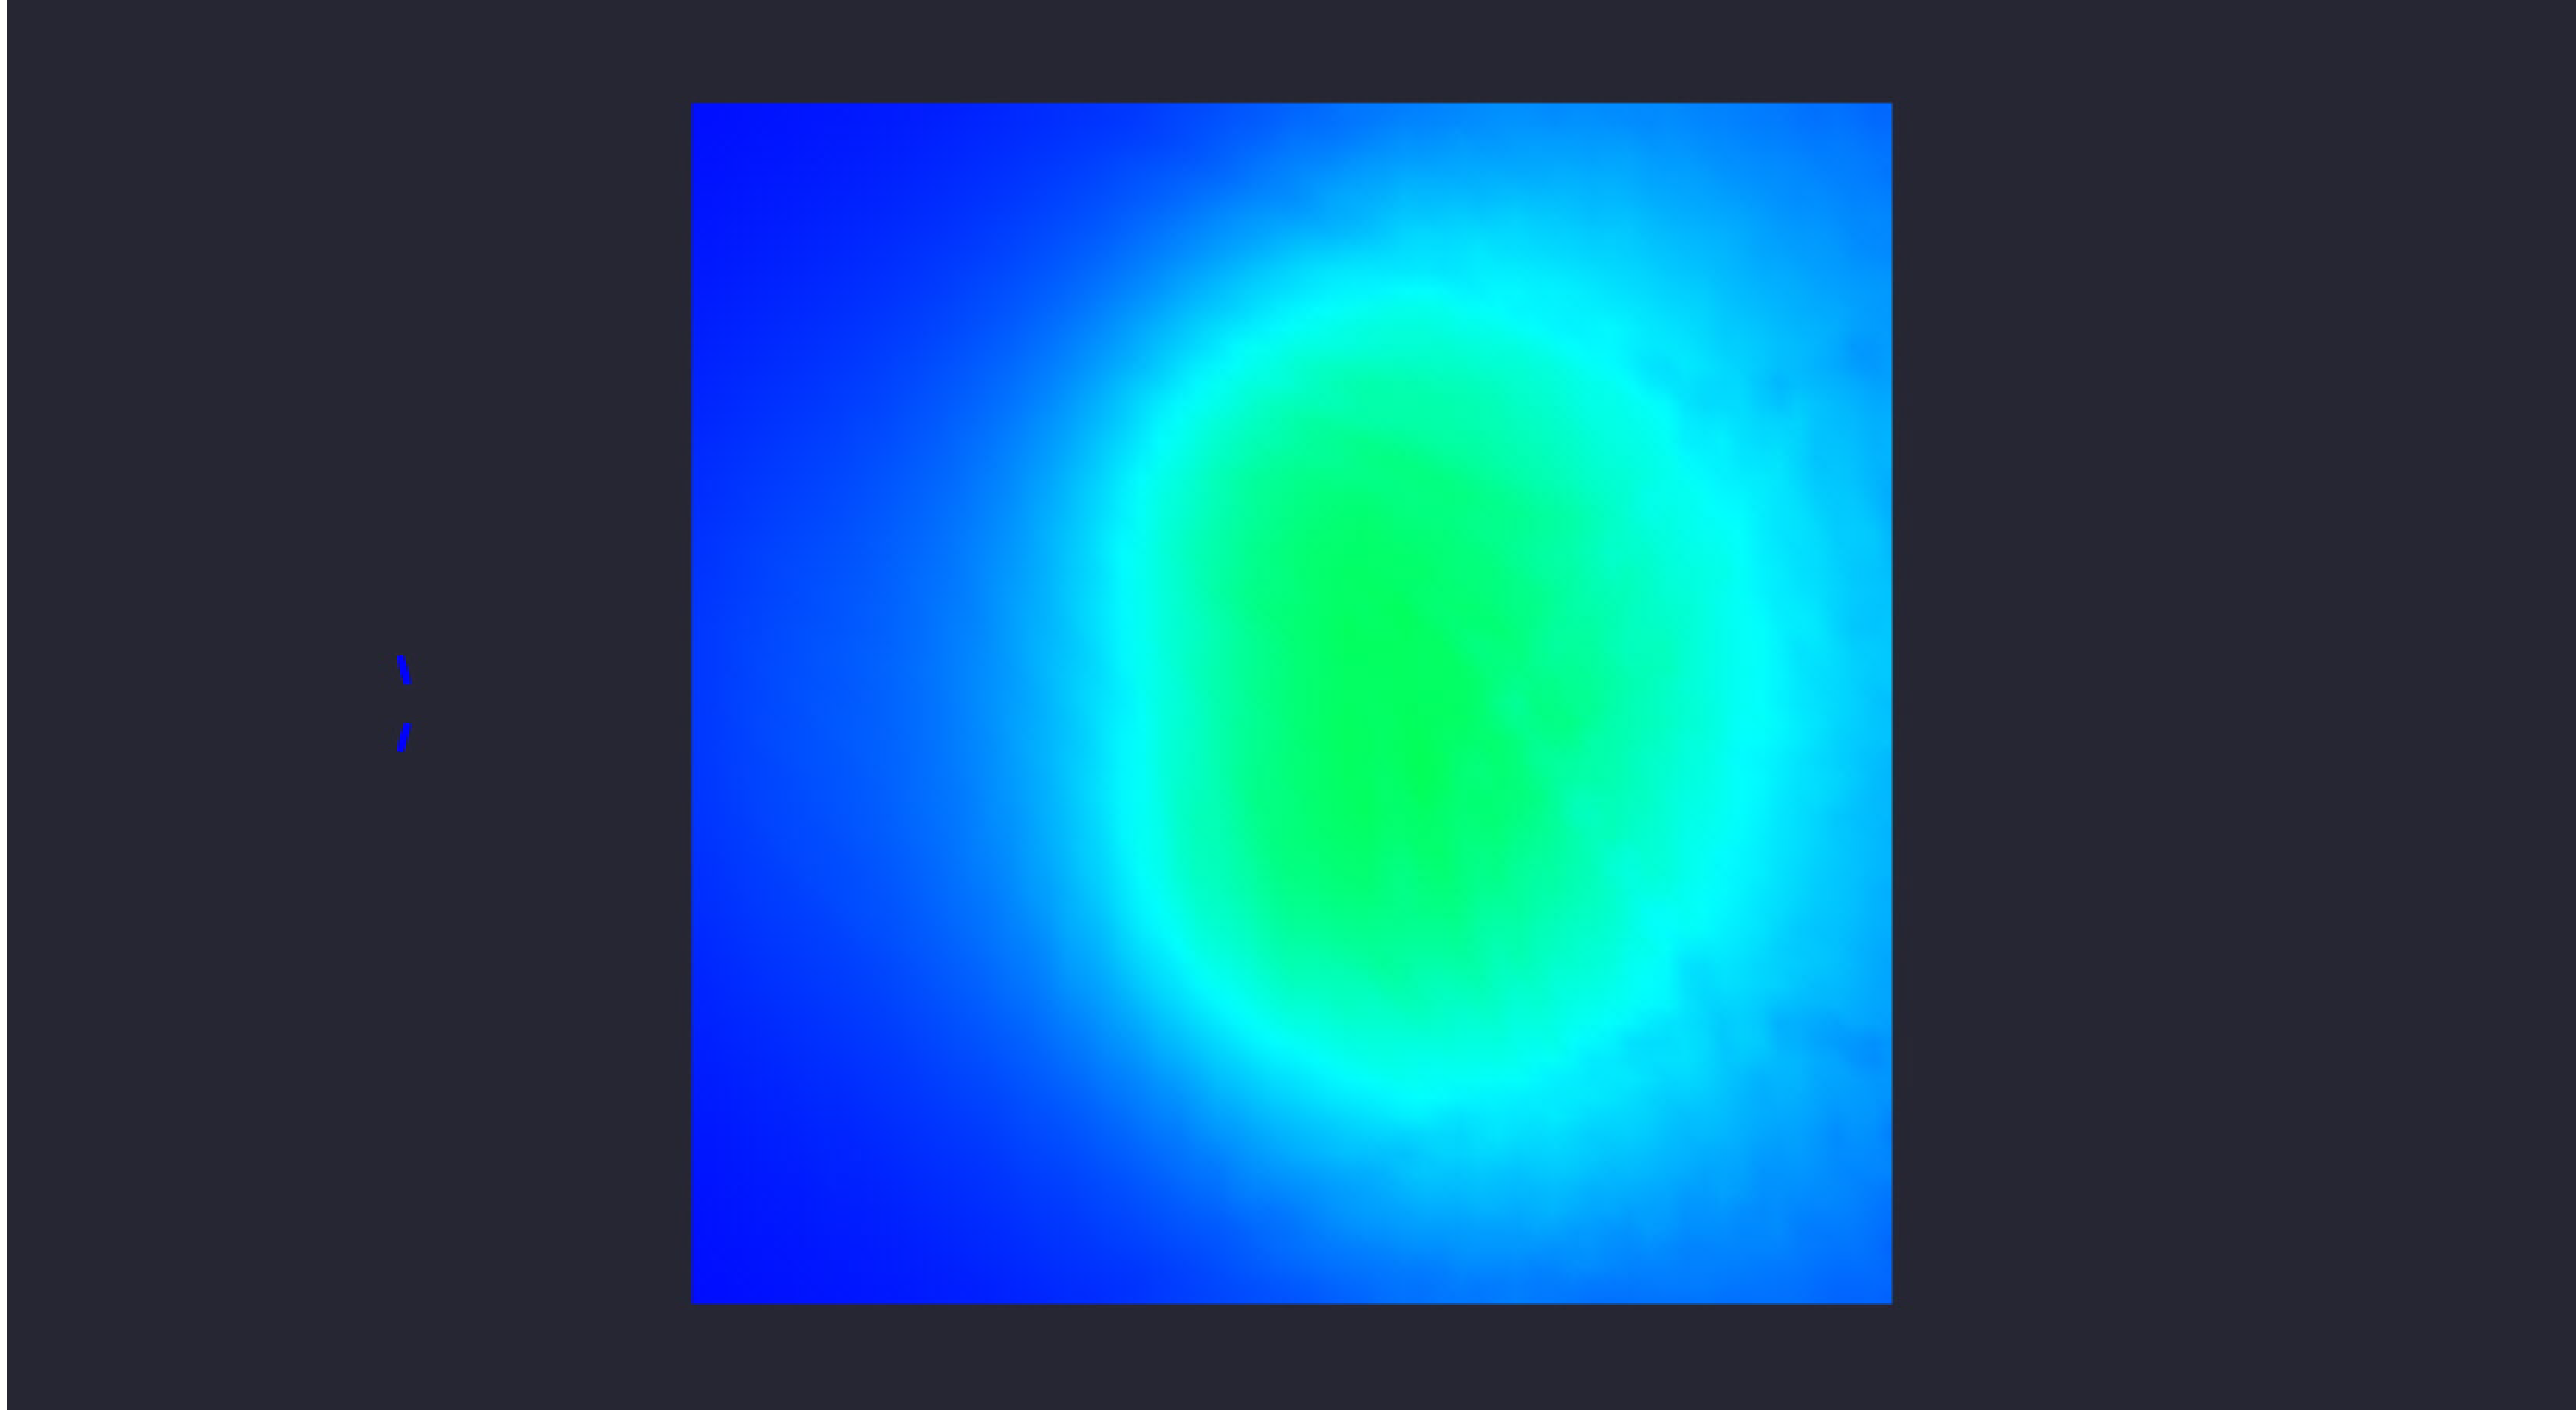

Date:12/19/2025

Drawn By:

Revision #:

82-161 2-STADIUM PRO-5-500W 50' MTG