


Statistical Area
 Illuminance (Fc)
 Average = 3.98
 Maximum = 18.2
 Minimum = 0.1
 Avg/Min Ratio = 39.80
 Max/Min Ratio = 182.00

Luminaire Schedule						
Symbol	Qty	Description	LLF	Luminaire Lumens	Luminaire Watts	Total Watts
⊖	1	STADIUM PRO -5-500W-40D	1.000	83264	499.165	499.165

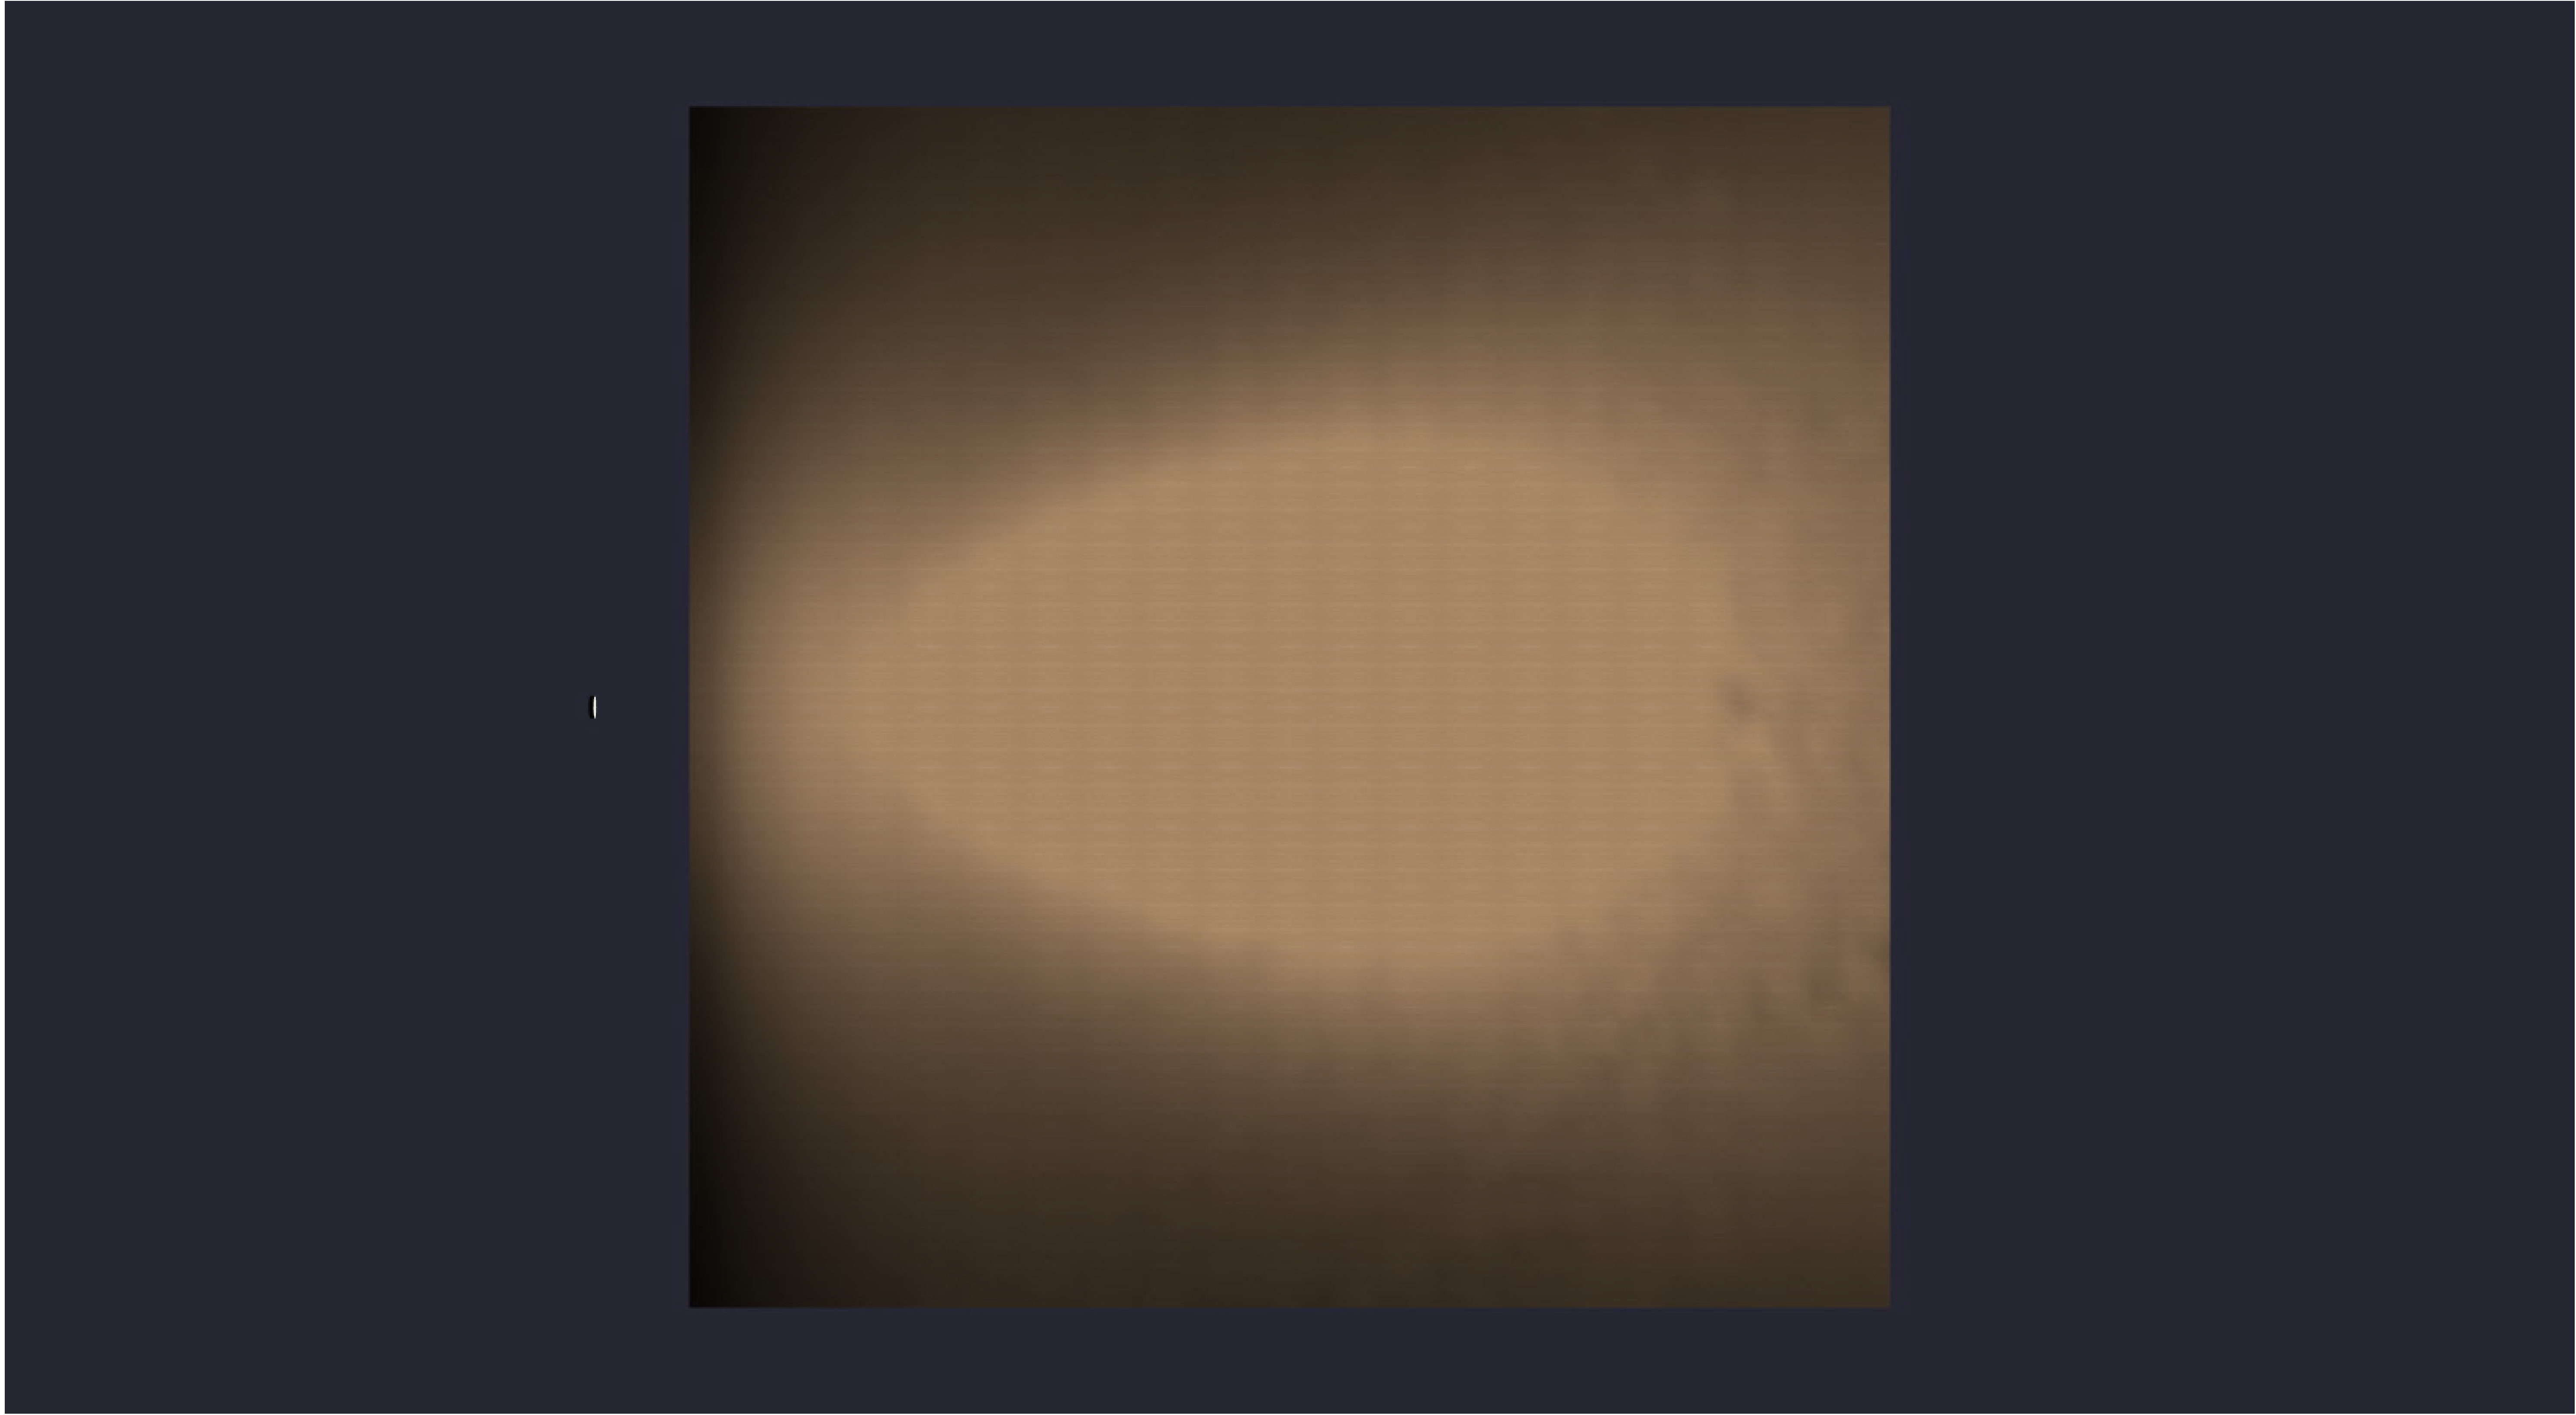


82-165 1-STADIUM PRO-5-500W 25' MTG

Date:12/19/2025

Drawn By:

Revision #:

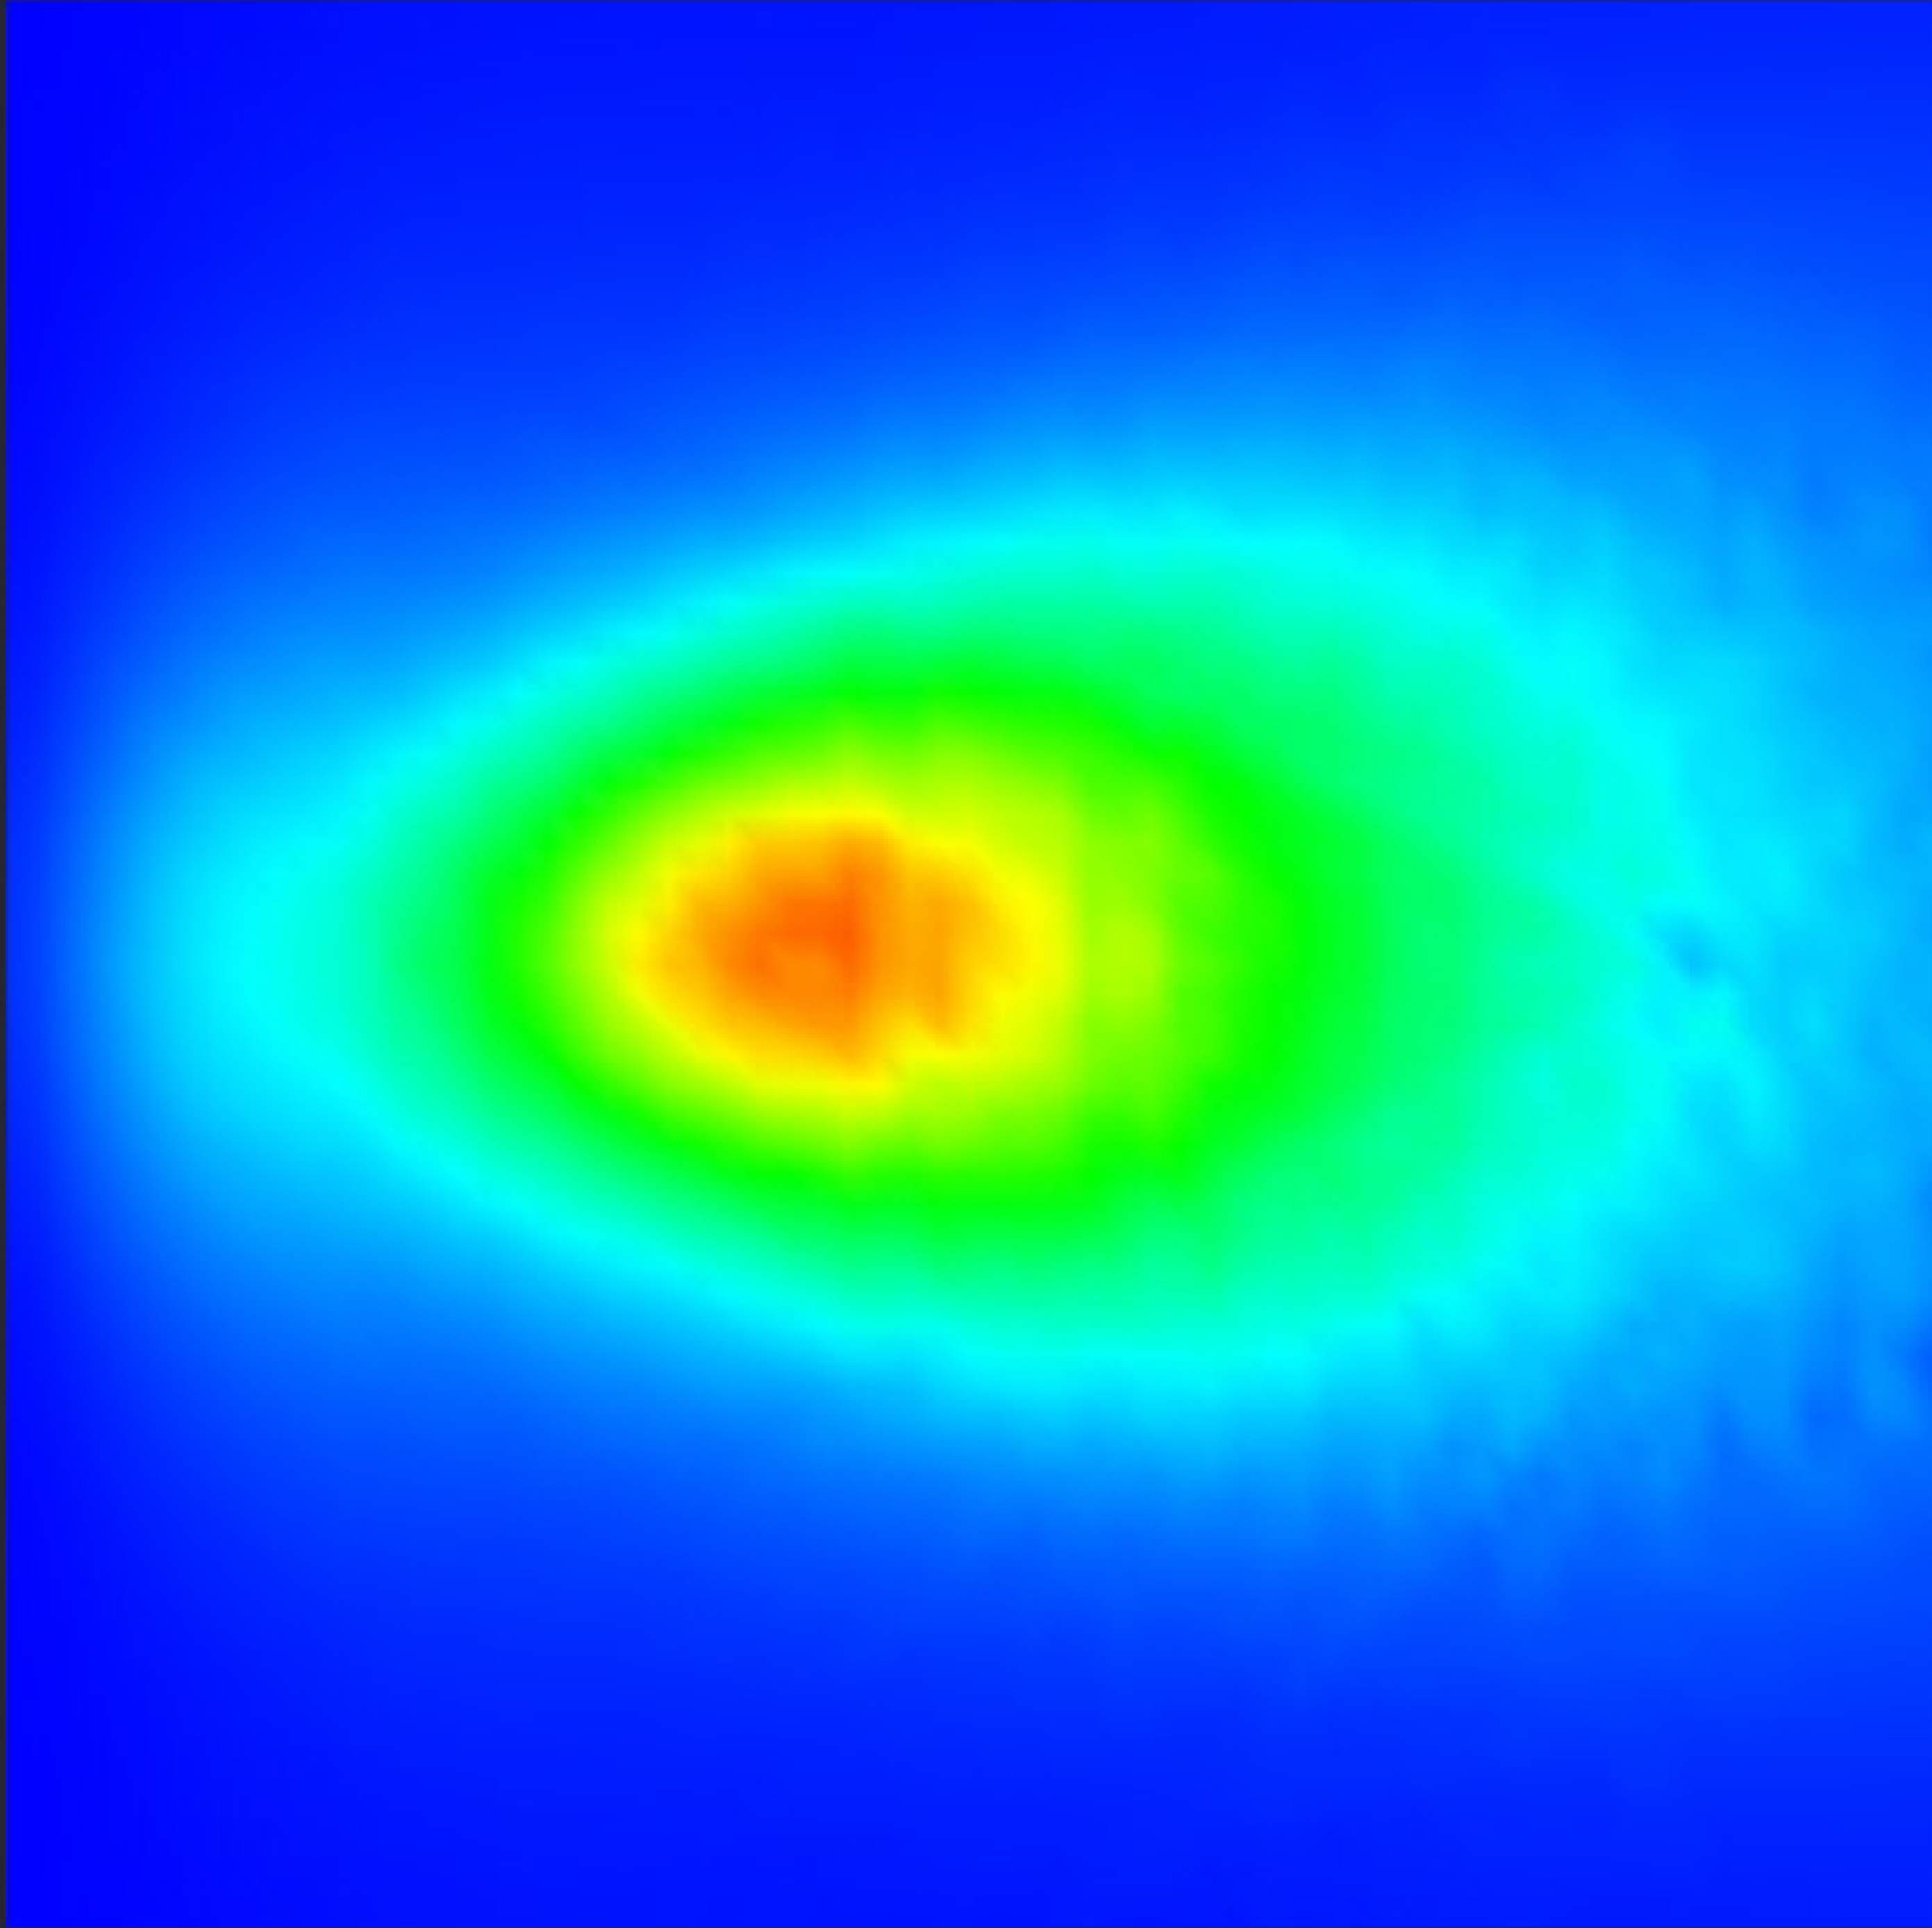

Date:12/19/2025

Drawn By:

Revision #:

82-165 1-STADIUM PRO-5-500W 25' MTG