


Statistical Area
 Illuminance (Fc)
 Average = 2.87
 Maximum = 33.2
 Minimum = 0.1
 Avg/Min Ratio = 28.70
 Max/Min Ratio = 332.00

Luminaire Schedule						
Symbol	Qty	Description	LLF	Luminaire Lumens	Luminaire Watts	Total Watts
☐	1	NextGen 4 300W T3	1.000	42839	297.43	297.43

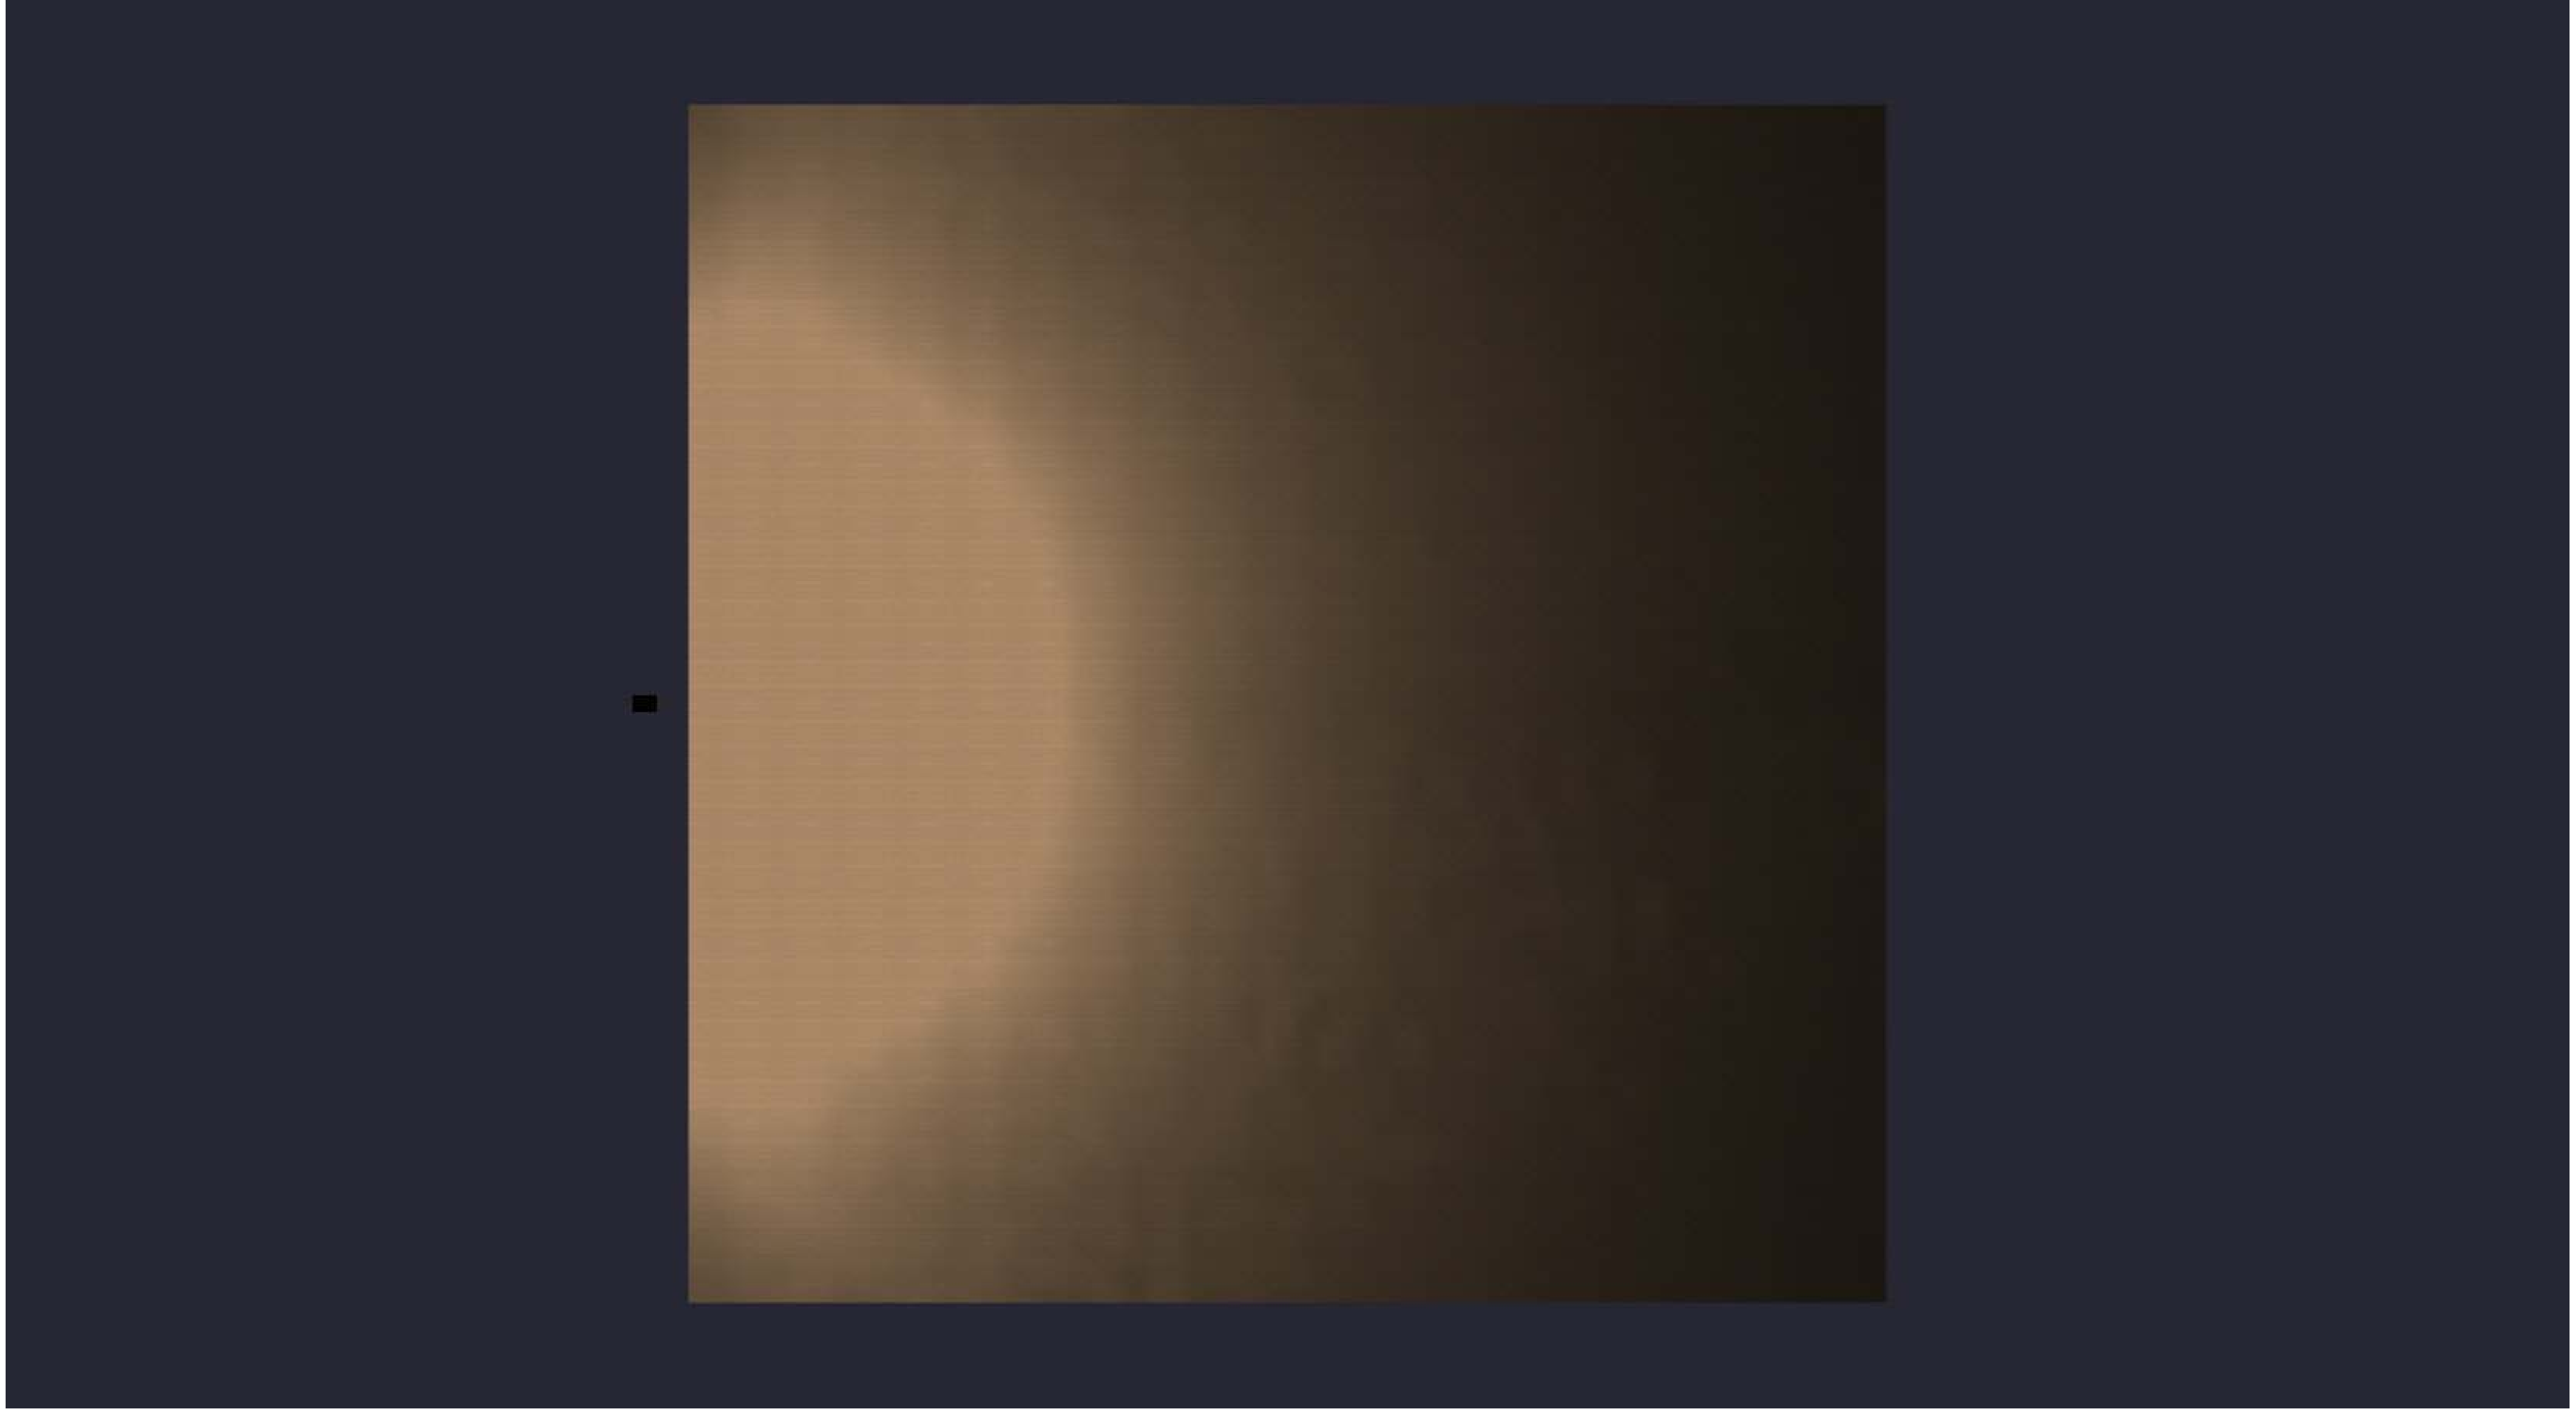


Date:12/19/2025

Drawn By:

Revision #:

82-167 3-NEXTGEN 300W 15' MTG 20D TILT

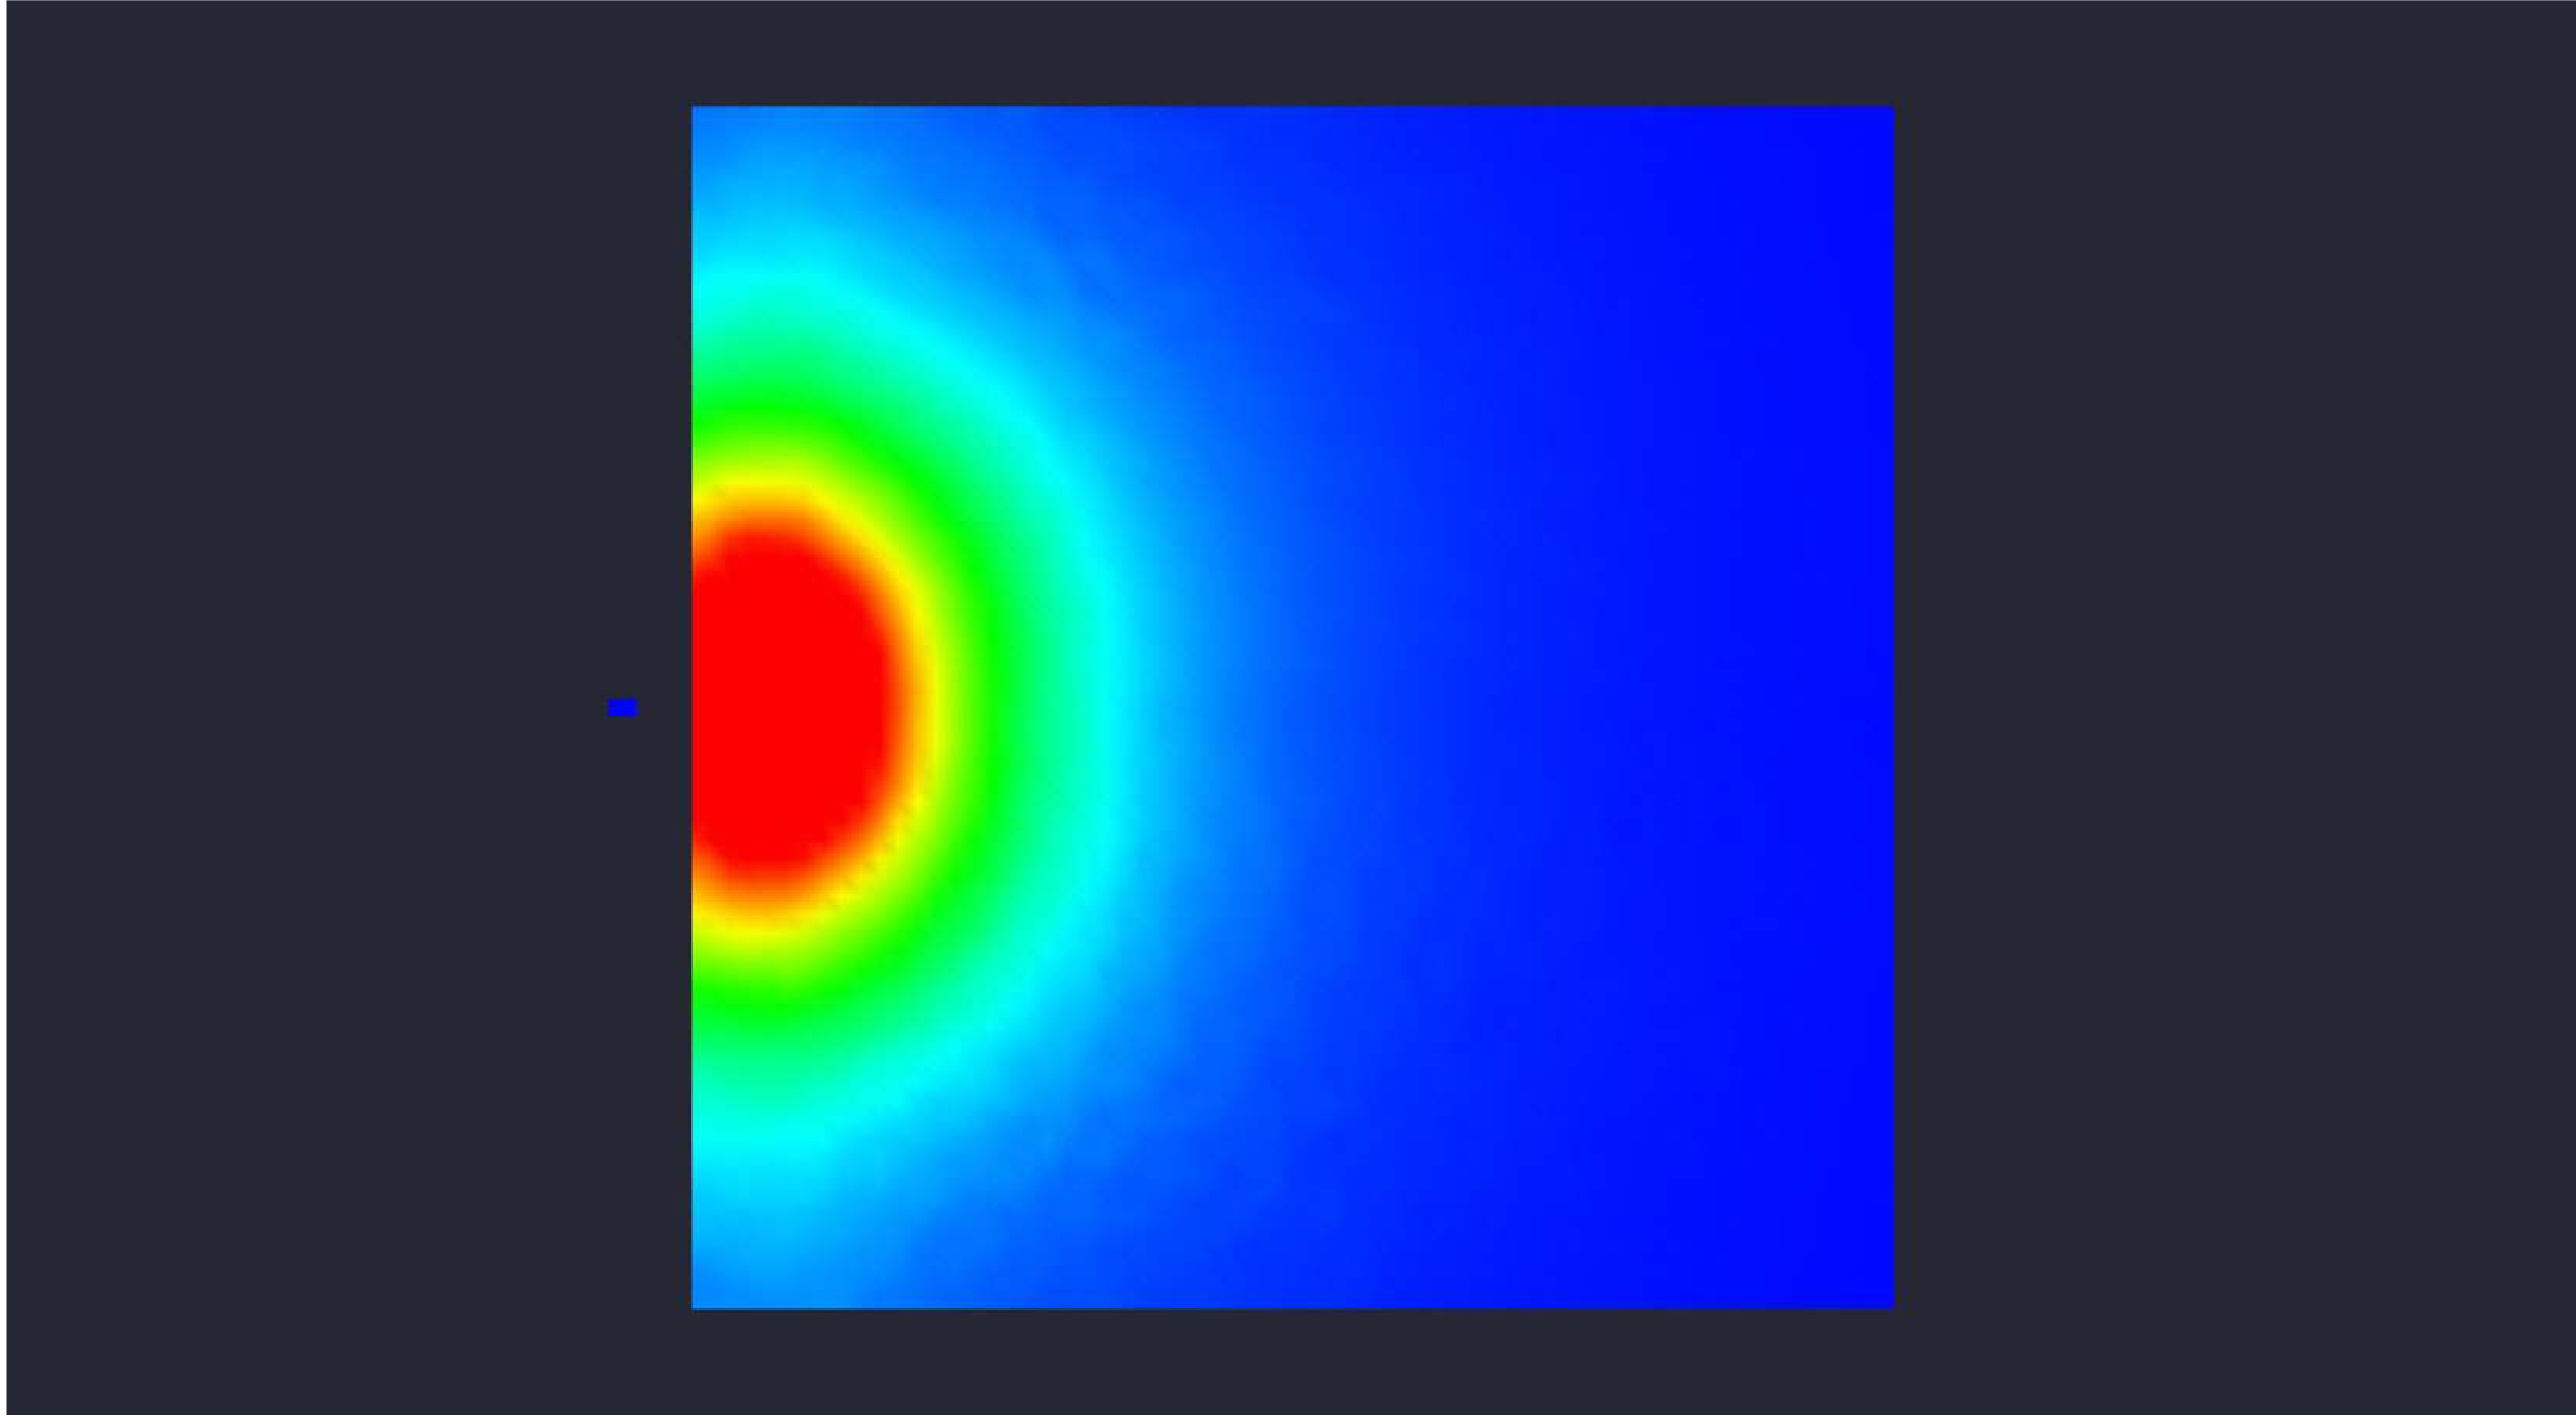

82-167 3-NEXTGEN 300W 15' MTG 20D TILT

Date:12/19/2025

Drawn By:

Revision #: