


Statistical Area  
 Illuminance (Fc)  
 Average = 2.56  
 Maximum = 18.8  
 Minimum = 0.1  
 Avg/Min Ratio = 25.60  
 Max/Min Ratio = 188.00

Luminaire Schedule						
Symbol	Qty	Description	LLF	Luminaire Lumens	Luminaire Watts	Total Watts
	1	NextGen 4 300W T3	1.000	42839	297.43	297.43

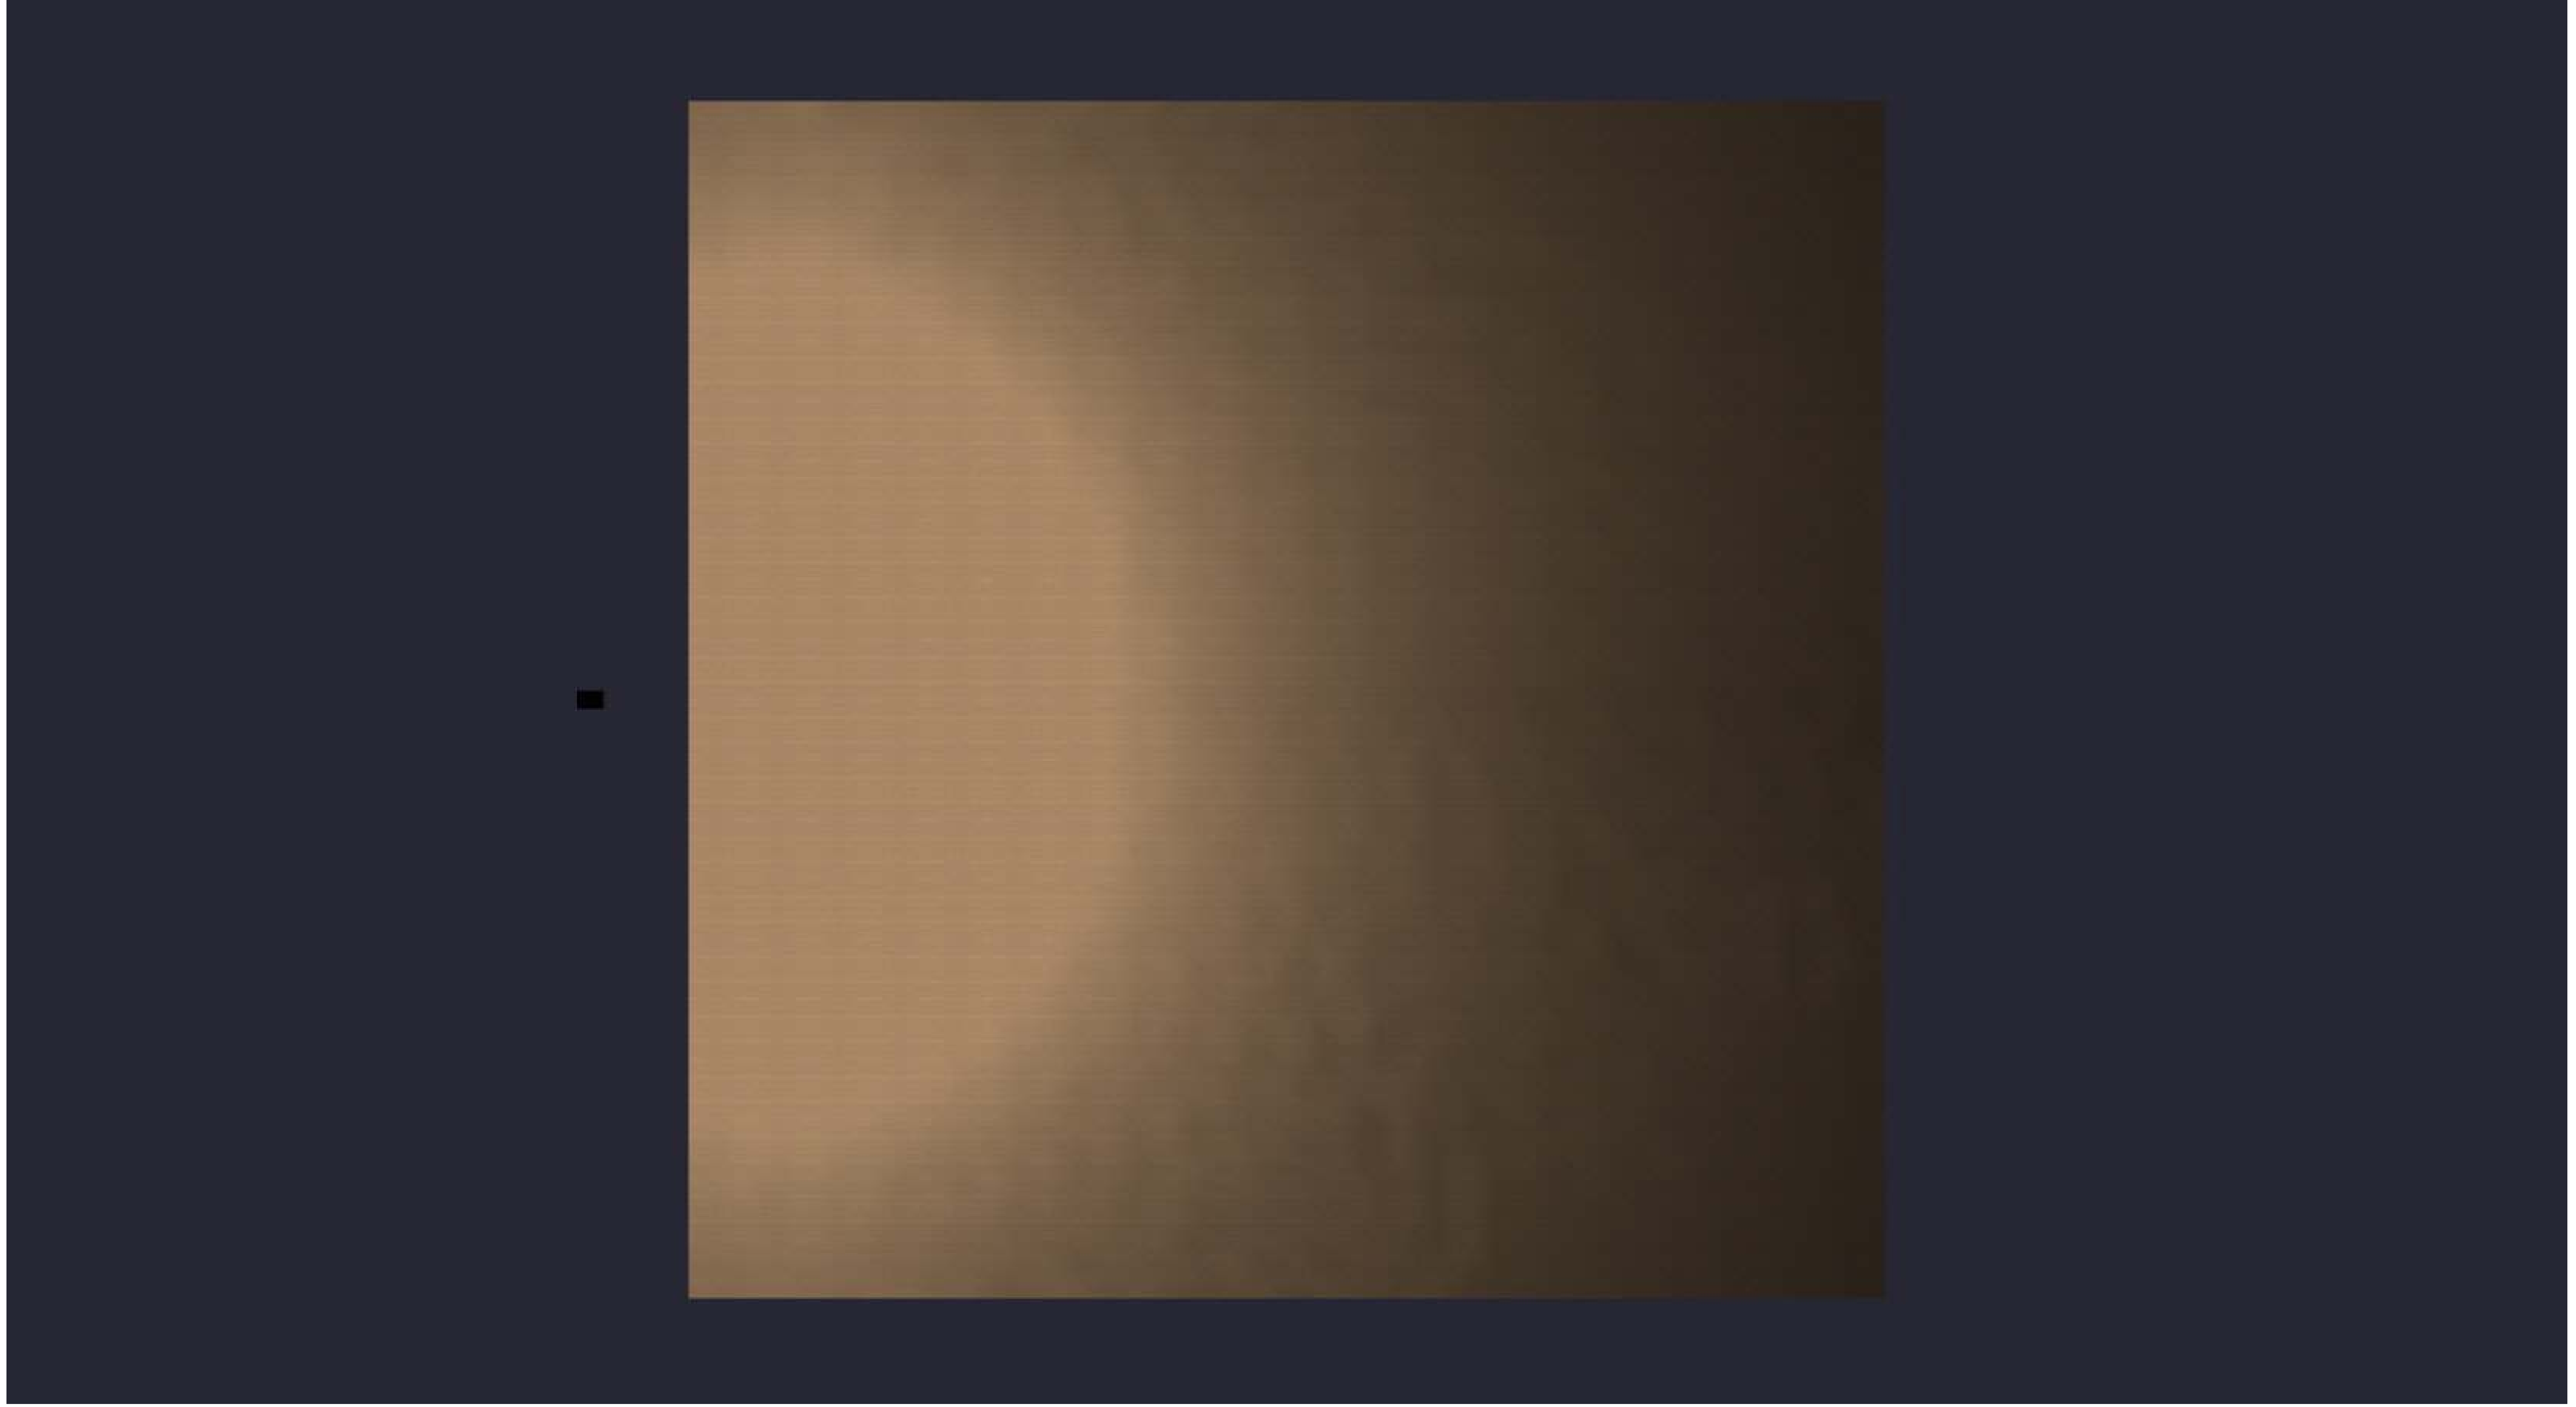


**82-167 3-NEXTGEN 300W 20' MTG 20D TILT**



Date:12/19/2025

Drawn By:

Revision #:

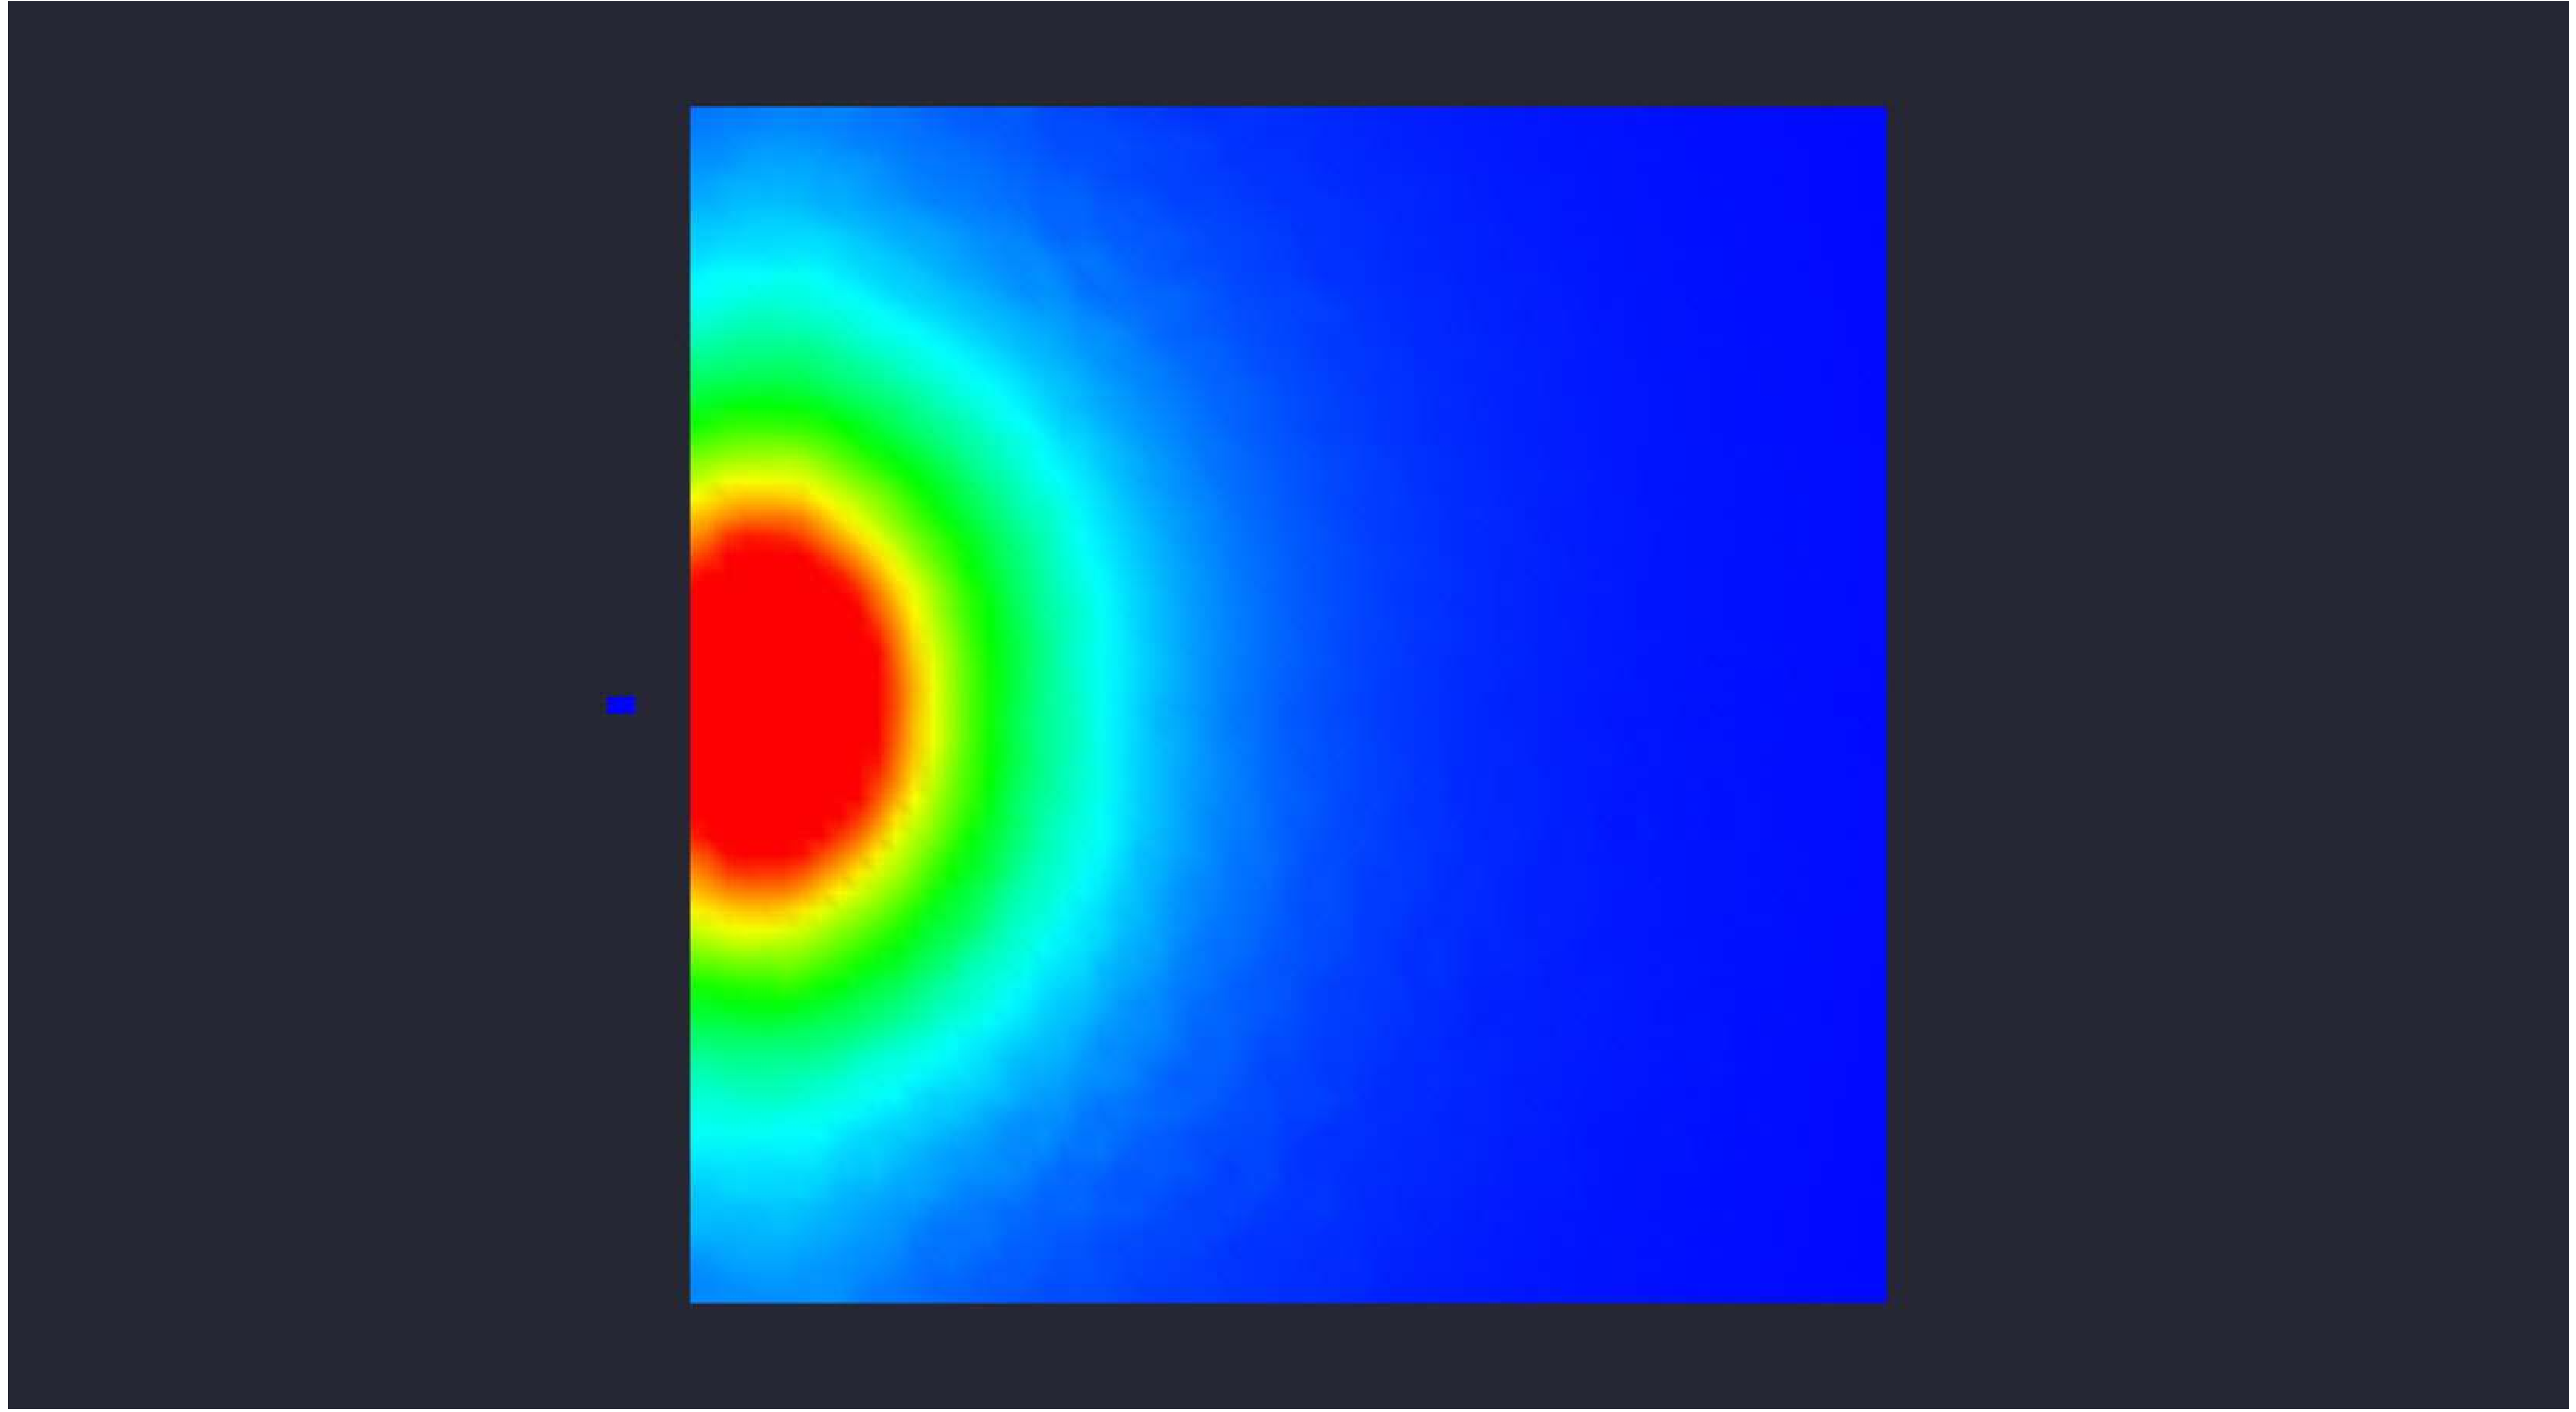

Date:12/19/2025

Drawn By:

Revision #:

82-167 3-NEXTGEN 300W 20' MTG 20D TILT