
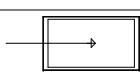


Statistical Area
 Illuminance (Fc)
 Average = 2.38
 Maximum = 22.8
 Minimum = 0.0
 Avg/Min Ratio = N.A.
 Max/Min Ratio = N.A.

Luminaire Schedule						
Symbol	Qty	Description	LLF	Luminaire Lumens	Luminaire Watts	Total Watts
	1	NextGen 4 300W T3	1.000	42839	297.43	297.43

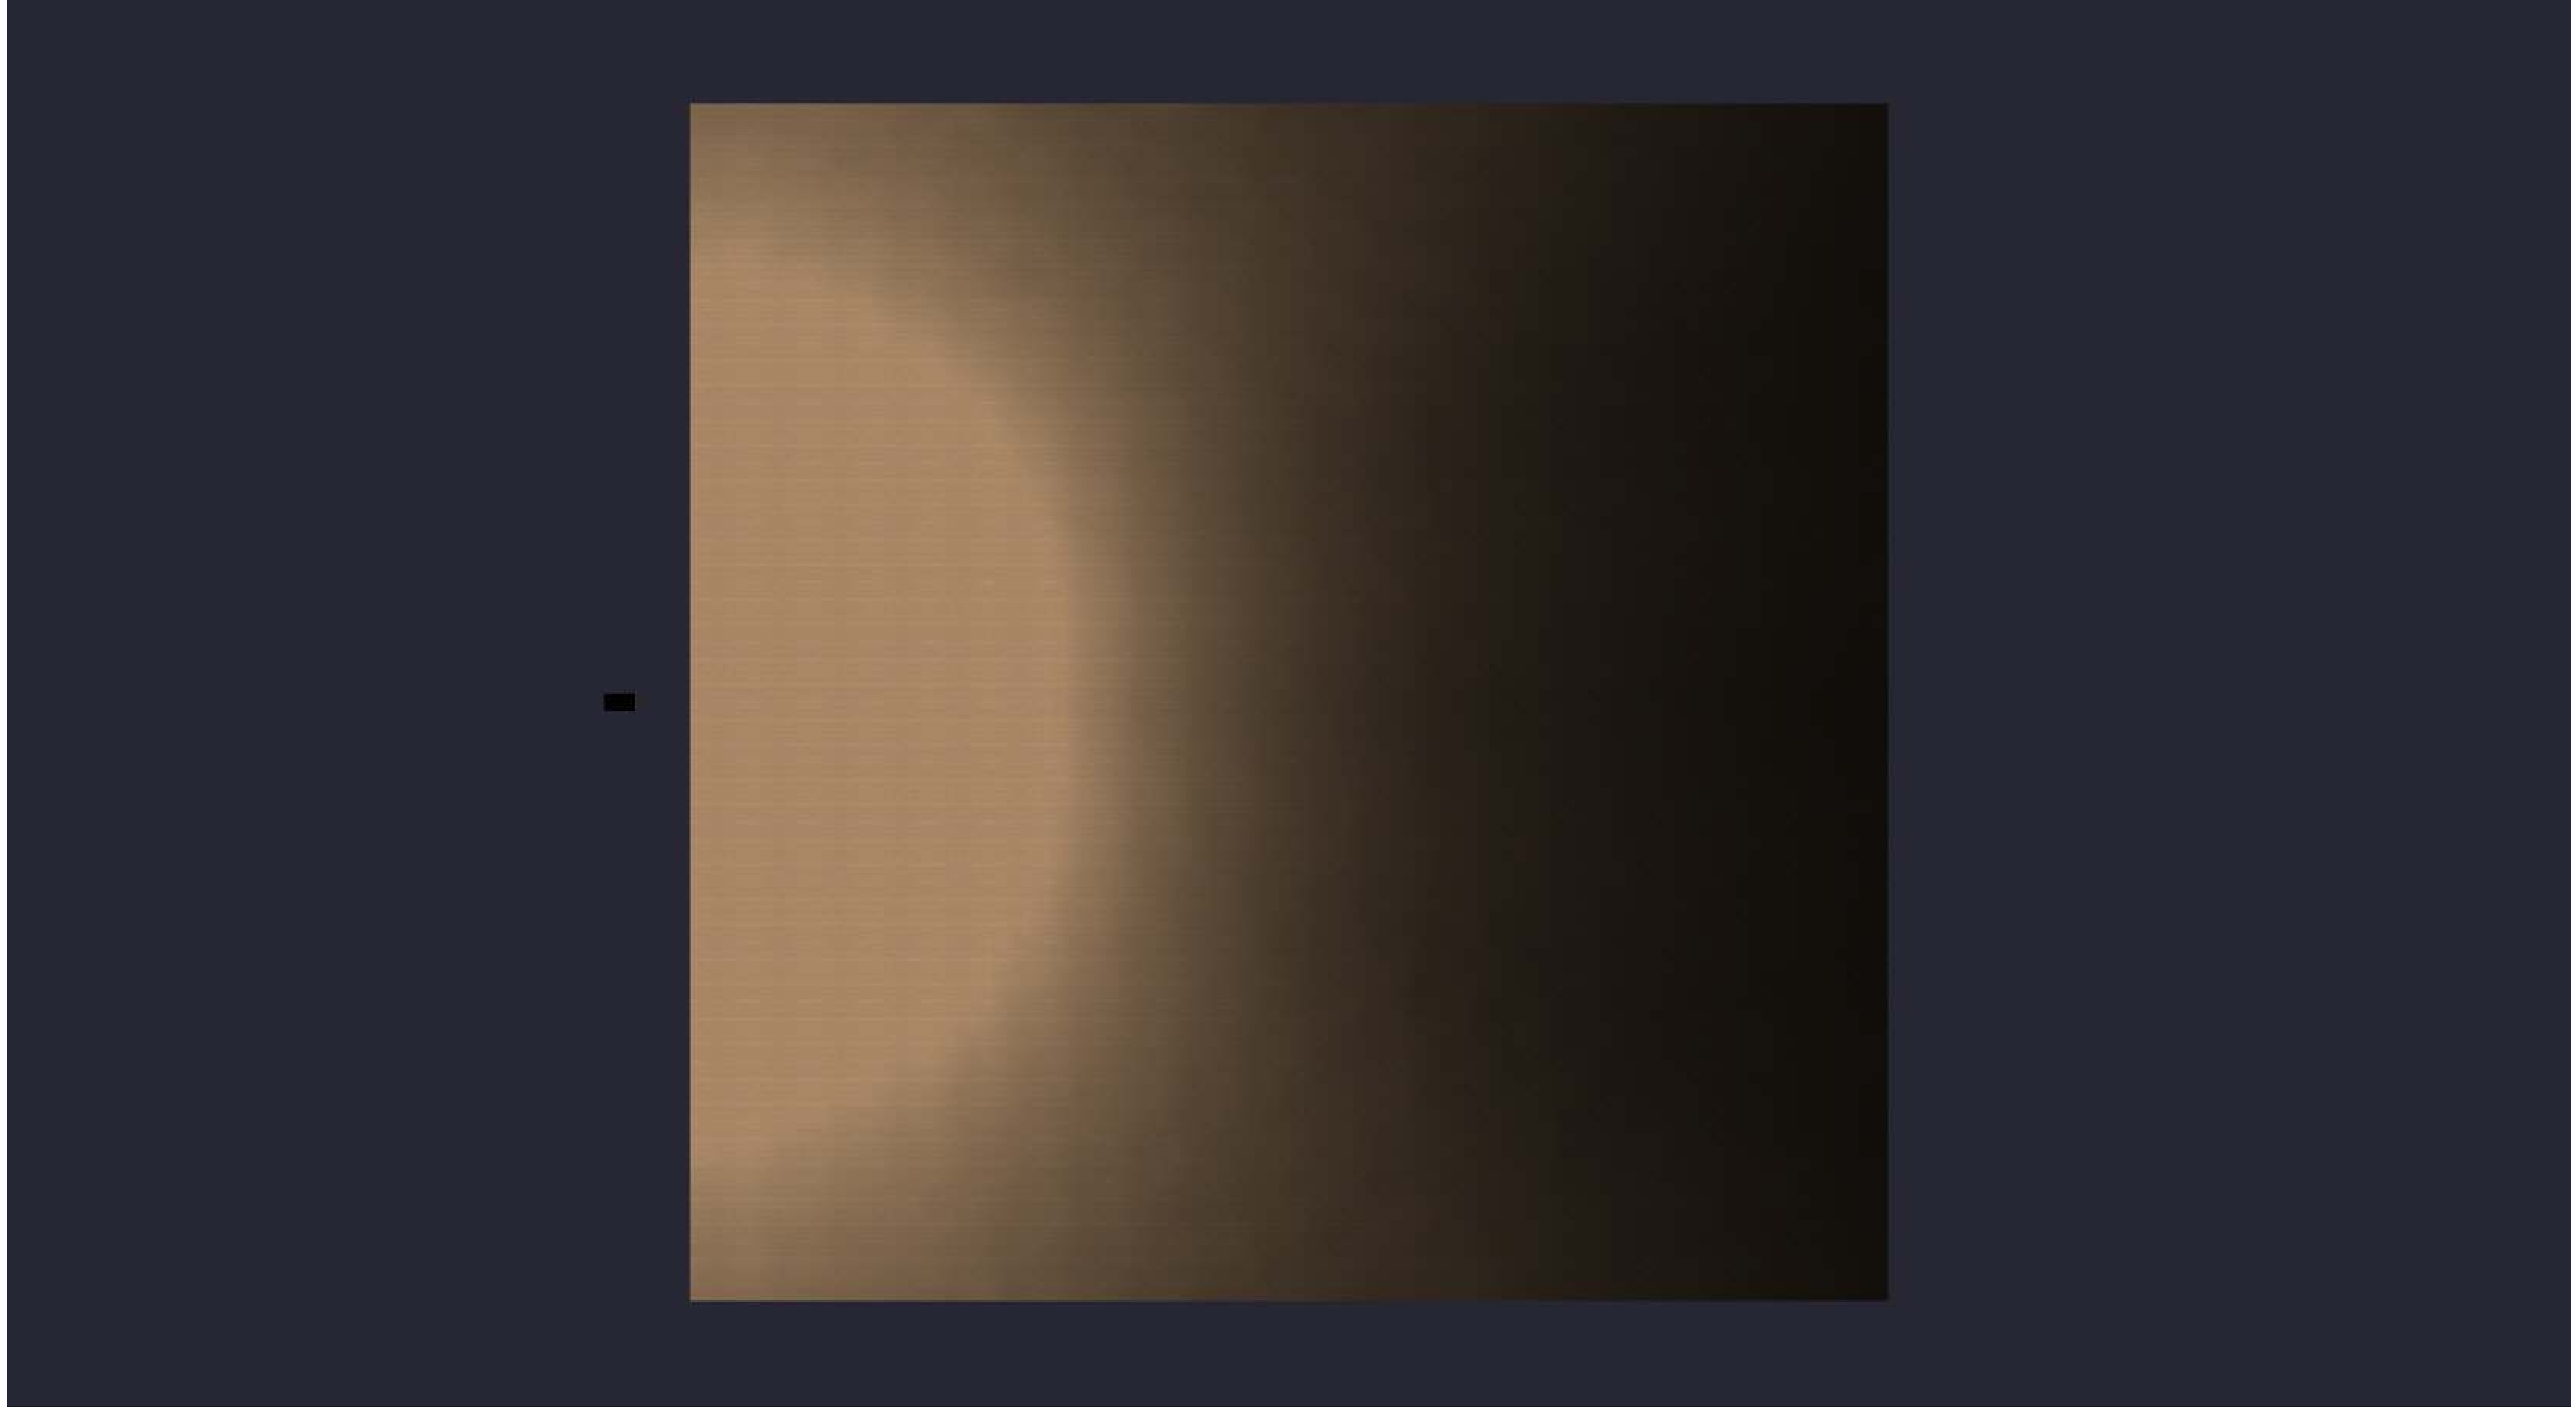


Date:12/19/2025

Drawn By:

Revision #:

82-167 3-NEXTGEN 300W 20' MTG

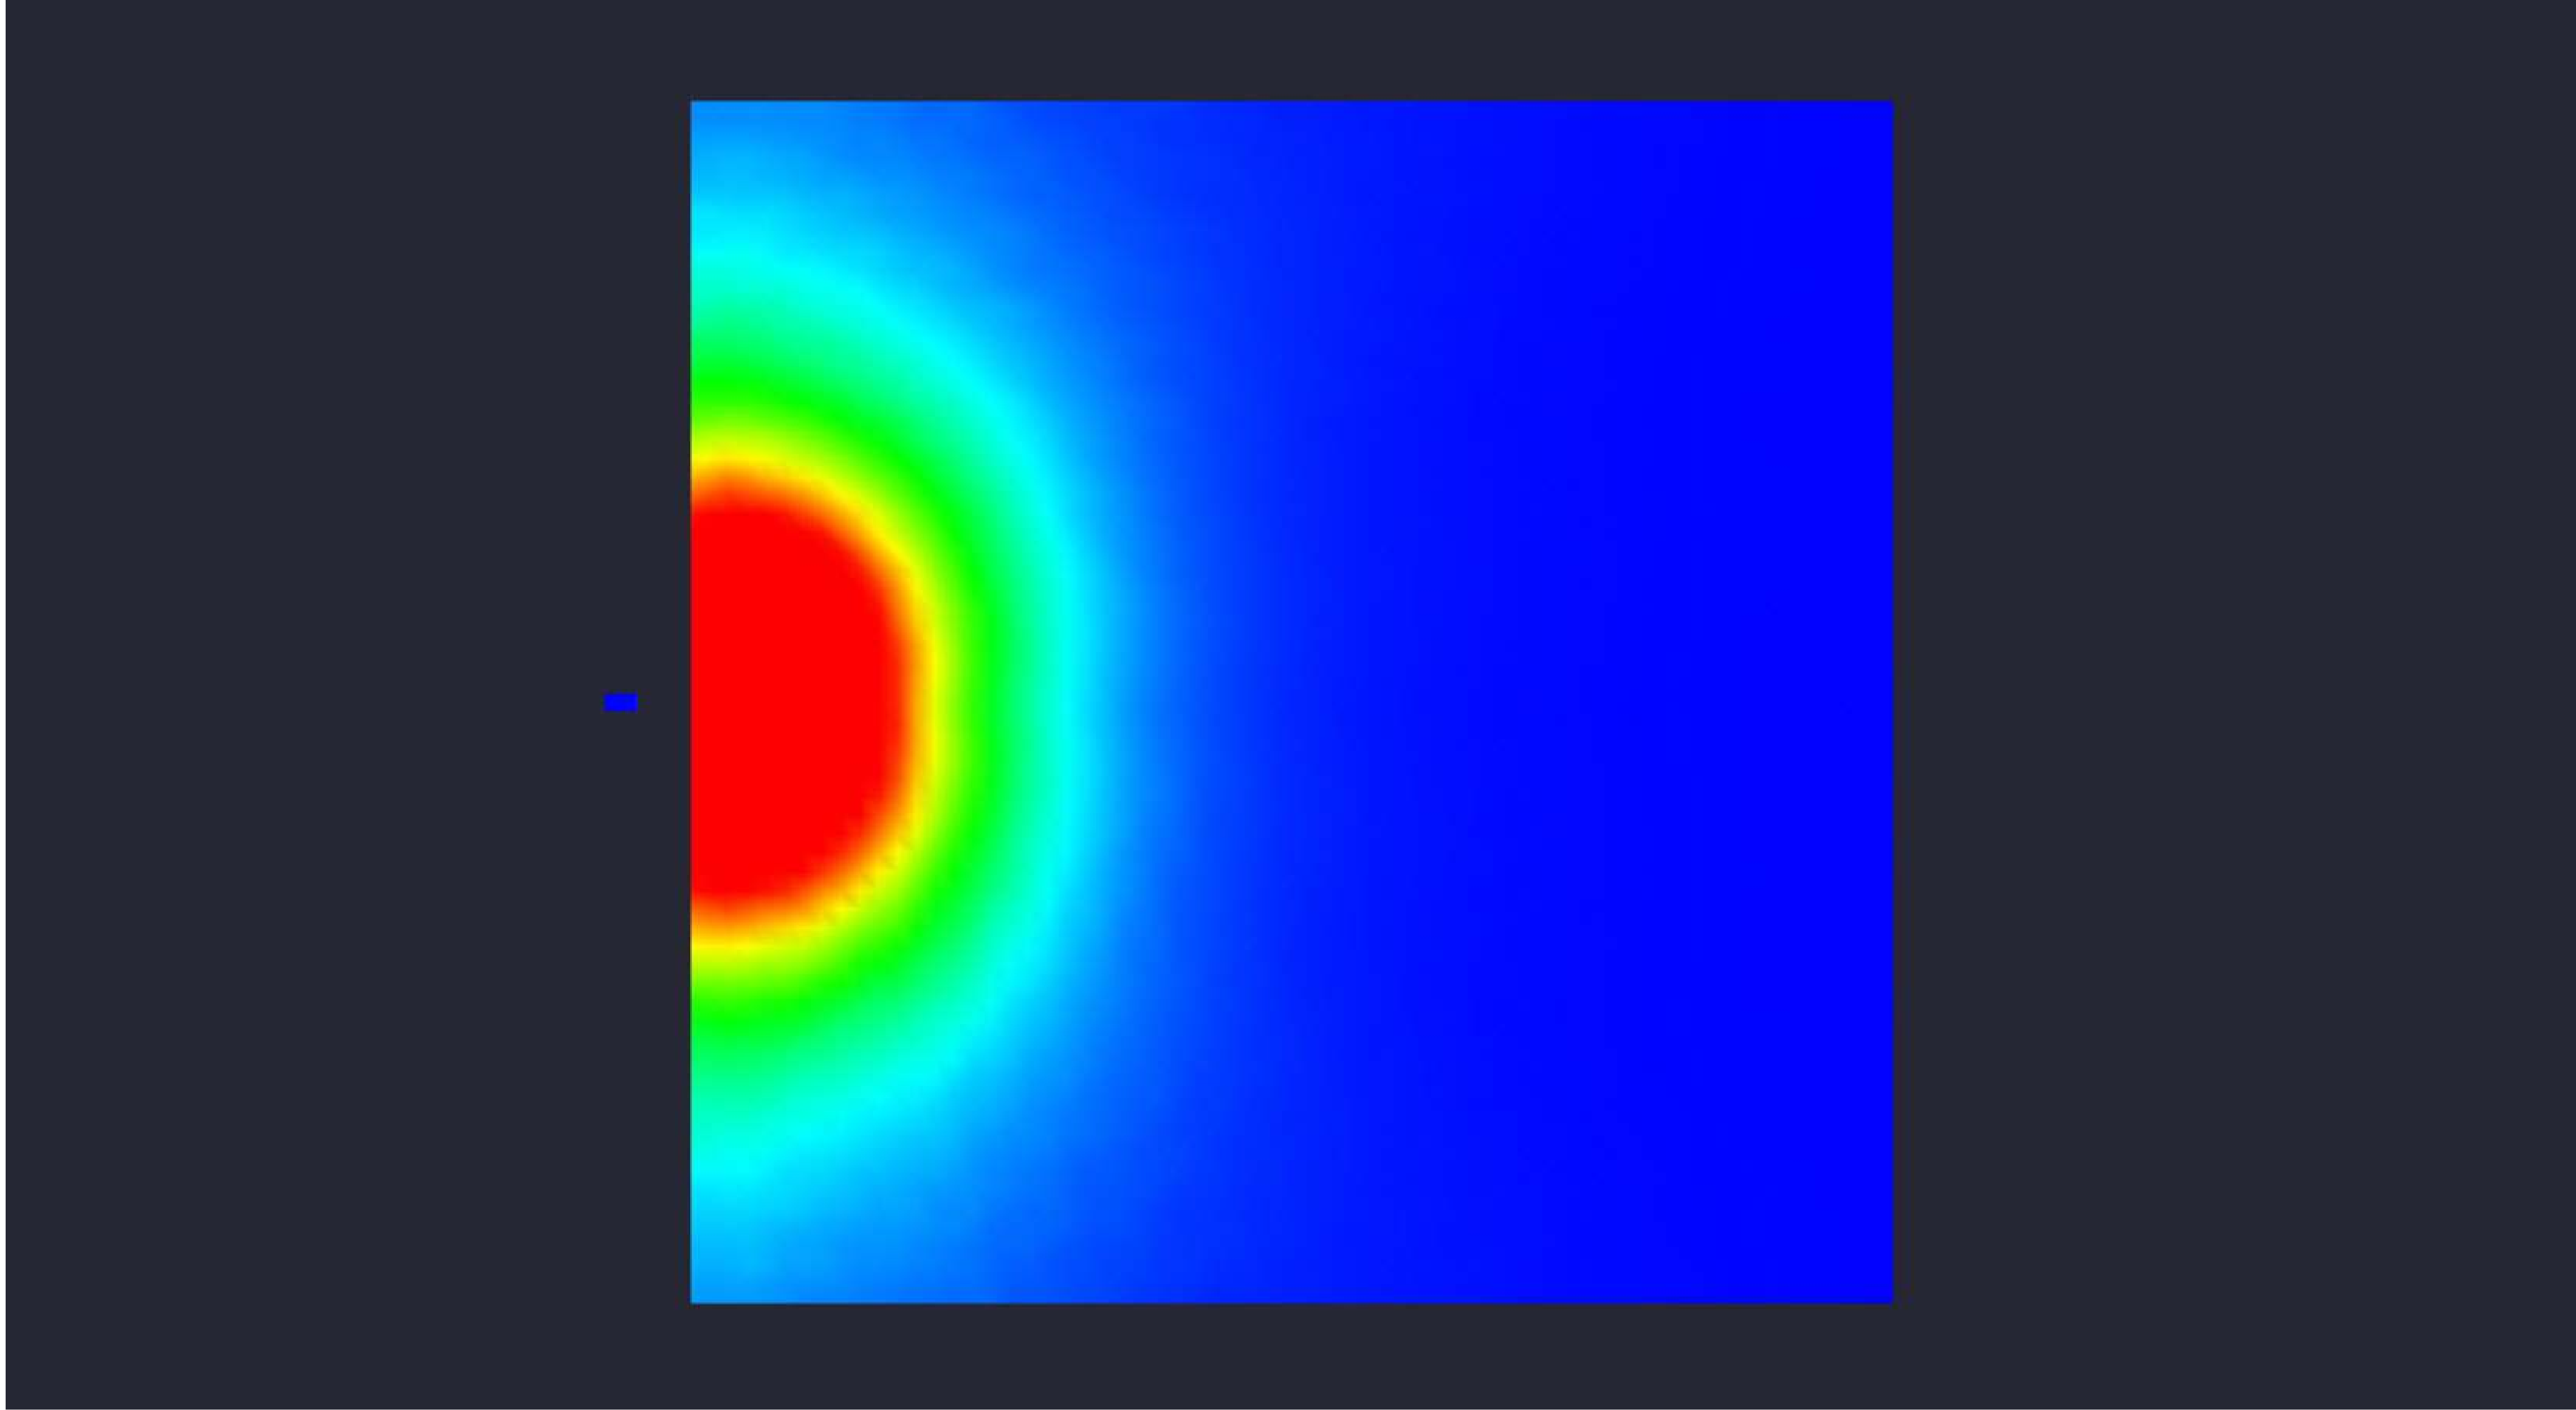

Date:12/19/2025

Drawn By:

Revision #:

82-167 3-NEXTGEN 300W 20' MTG