


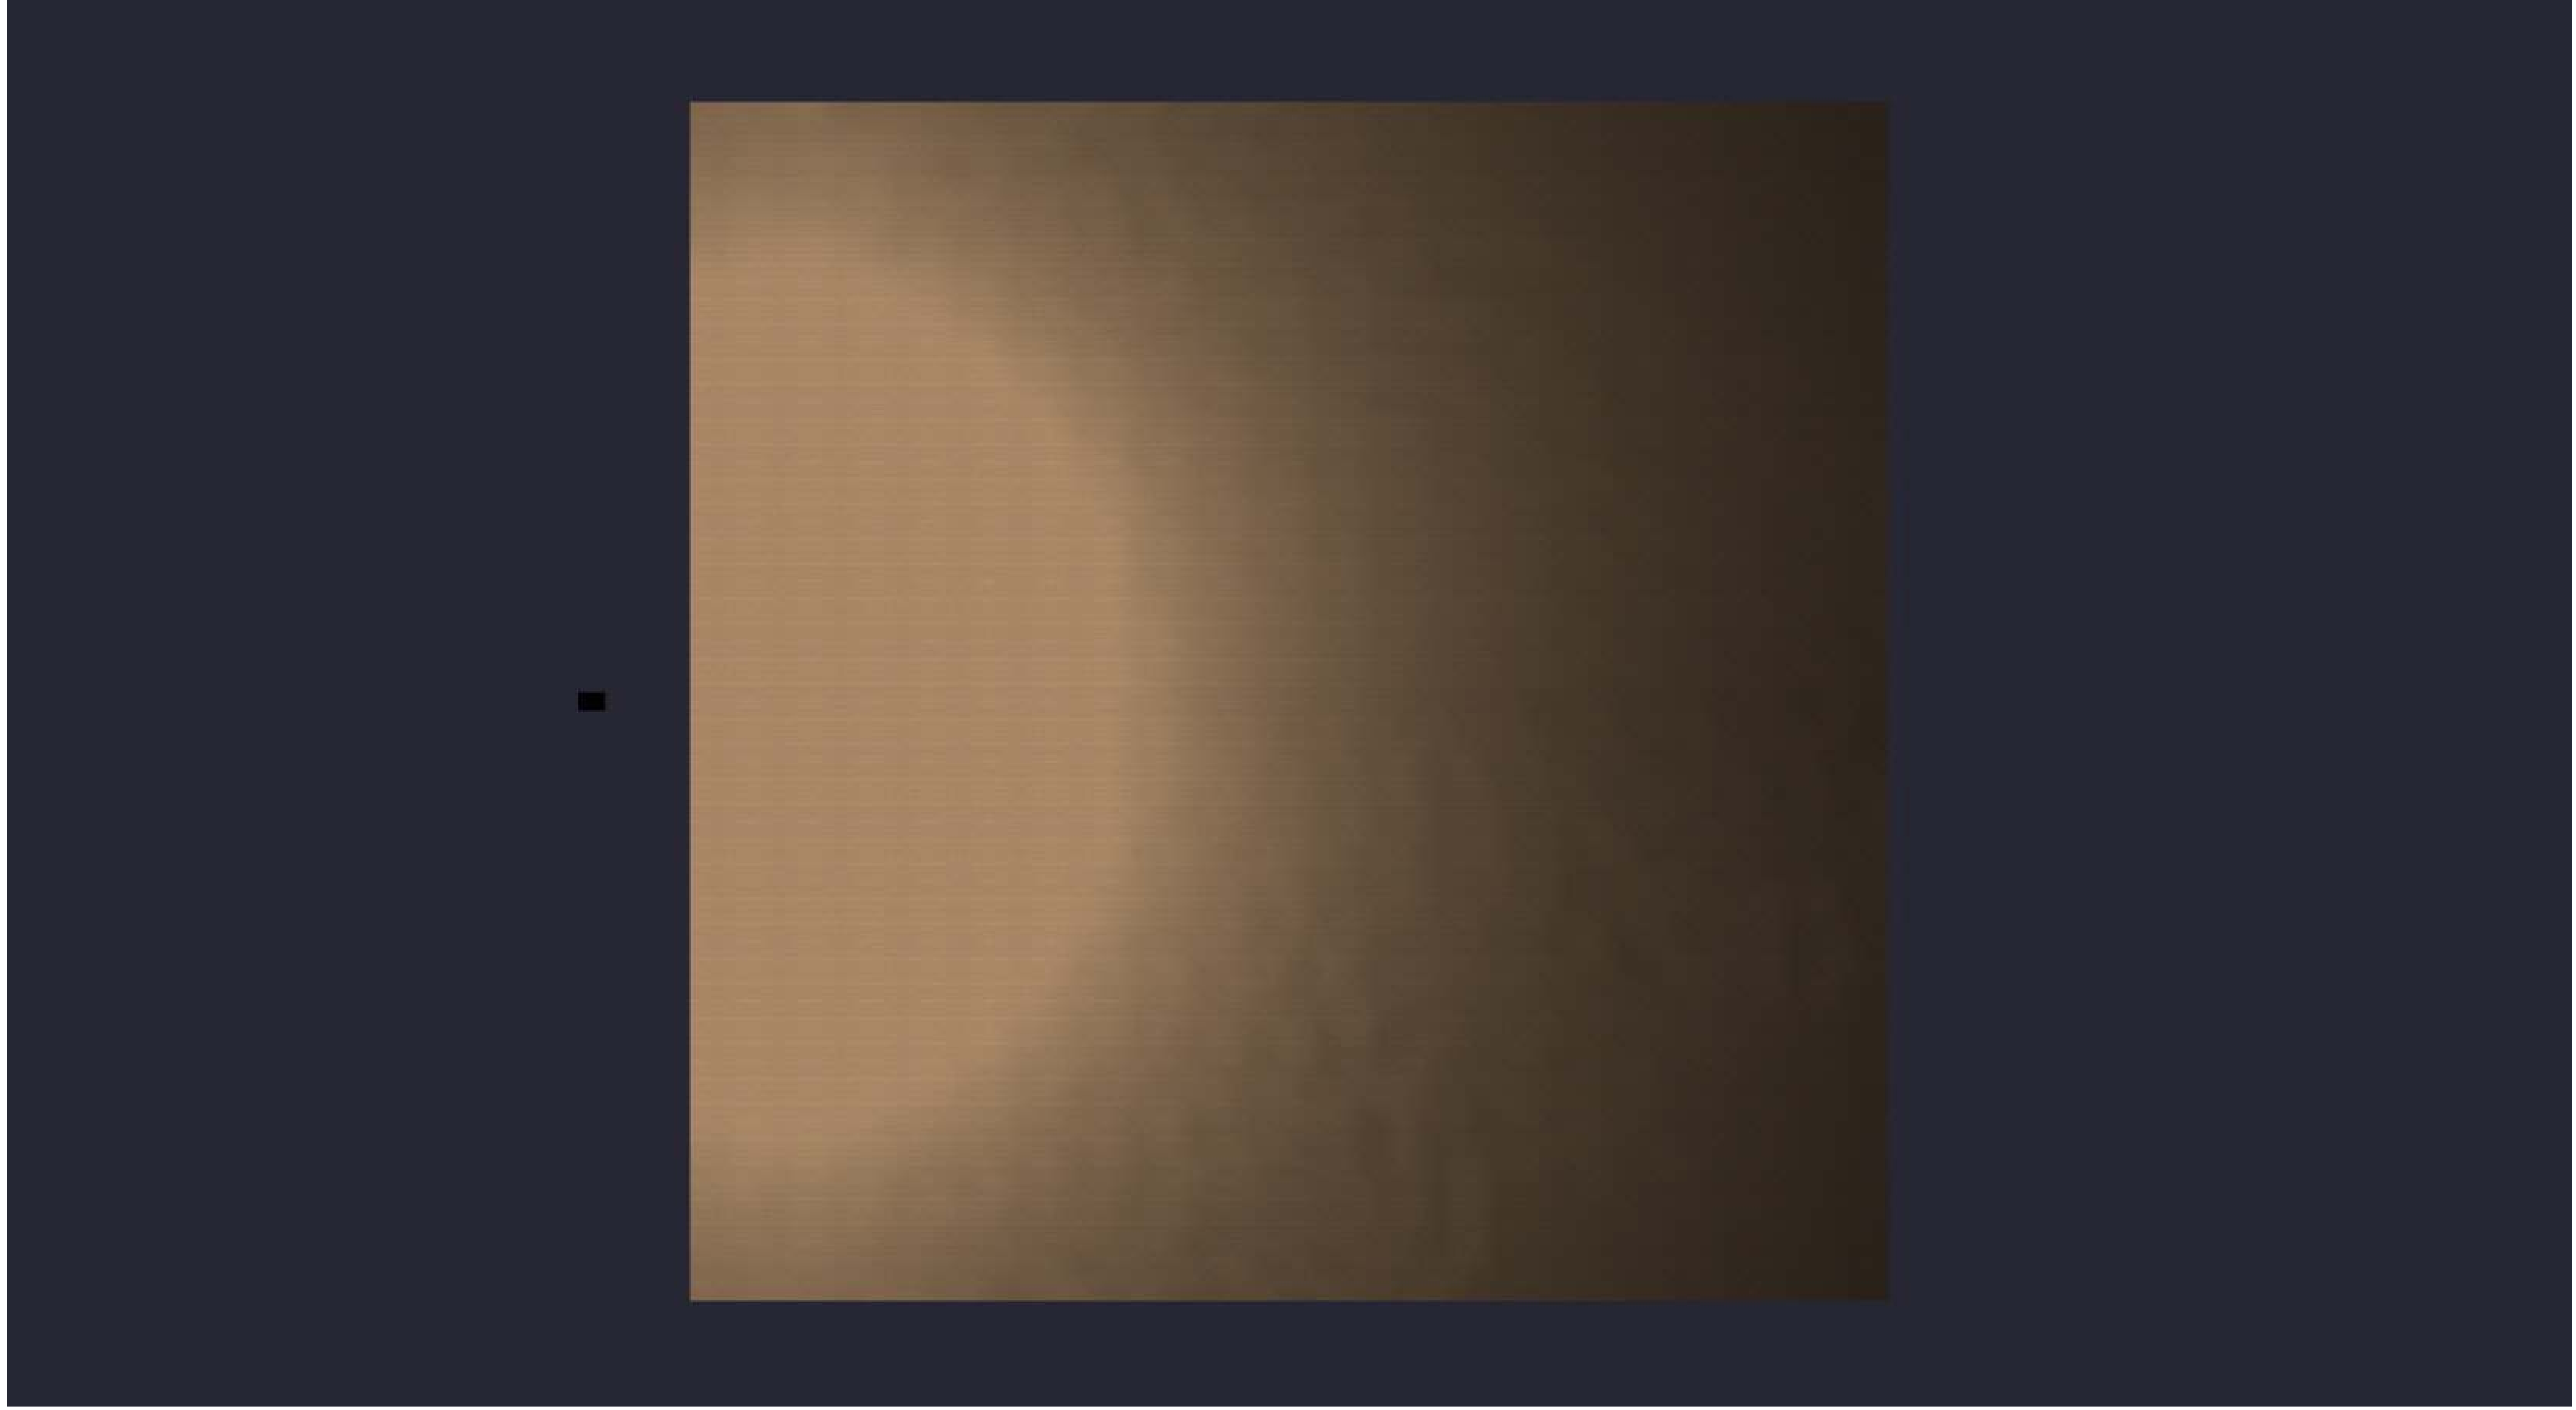

Statistical Area
 Illuminance (Fc)
 Average = 2.30
 Maximum = 12.0
 Minimum = 0.2
 Avg/Min Ratio = 11.50
 Max/Min Ratio = 60.00

| Luminaire Schedule | | | | | | |
|--------------------|-----|-------------------|-------|------------------|-----------------|-------------|
| Symbol | Qty | Description | LLF | Luminaire Lumens | Luminaire Watts | Total Watts |
| | 1 | NextGen 4 300W T3 | 1.000 | 42839 | 297.43 | 297.43 |




82-167 3-NEXTGEN 300W 25' MTG 20D TILT

Date:12/19/2025

Drawn By:

Revision #:

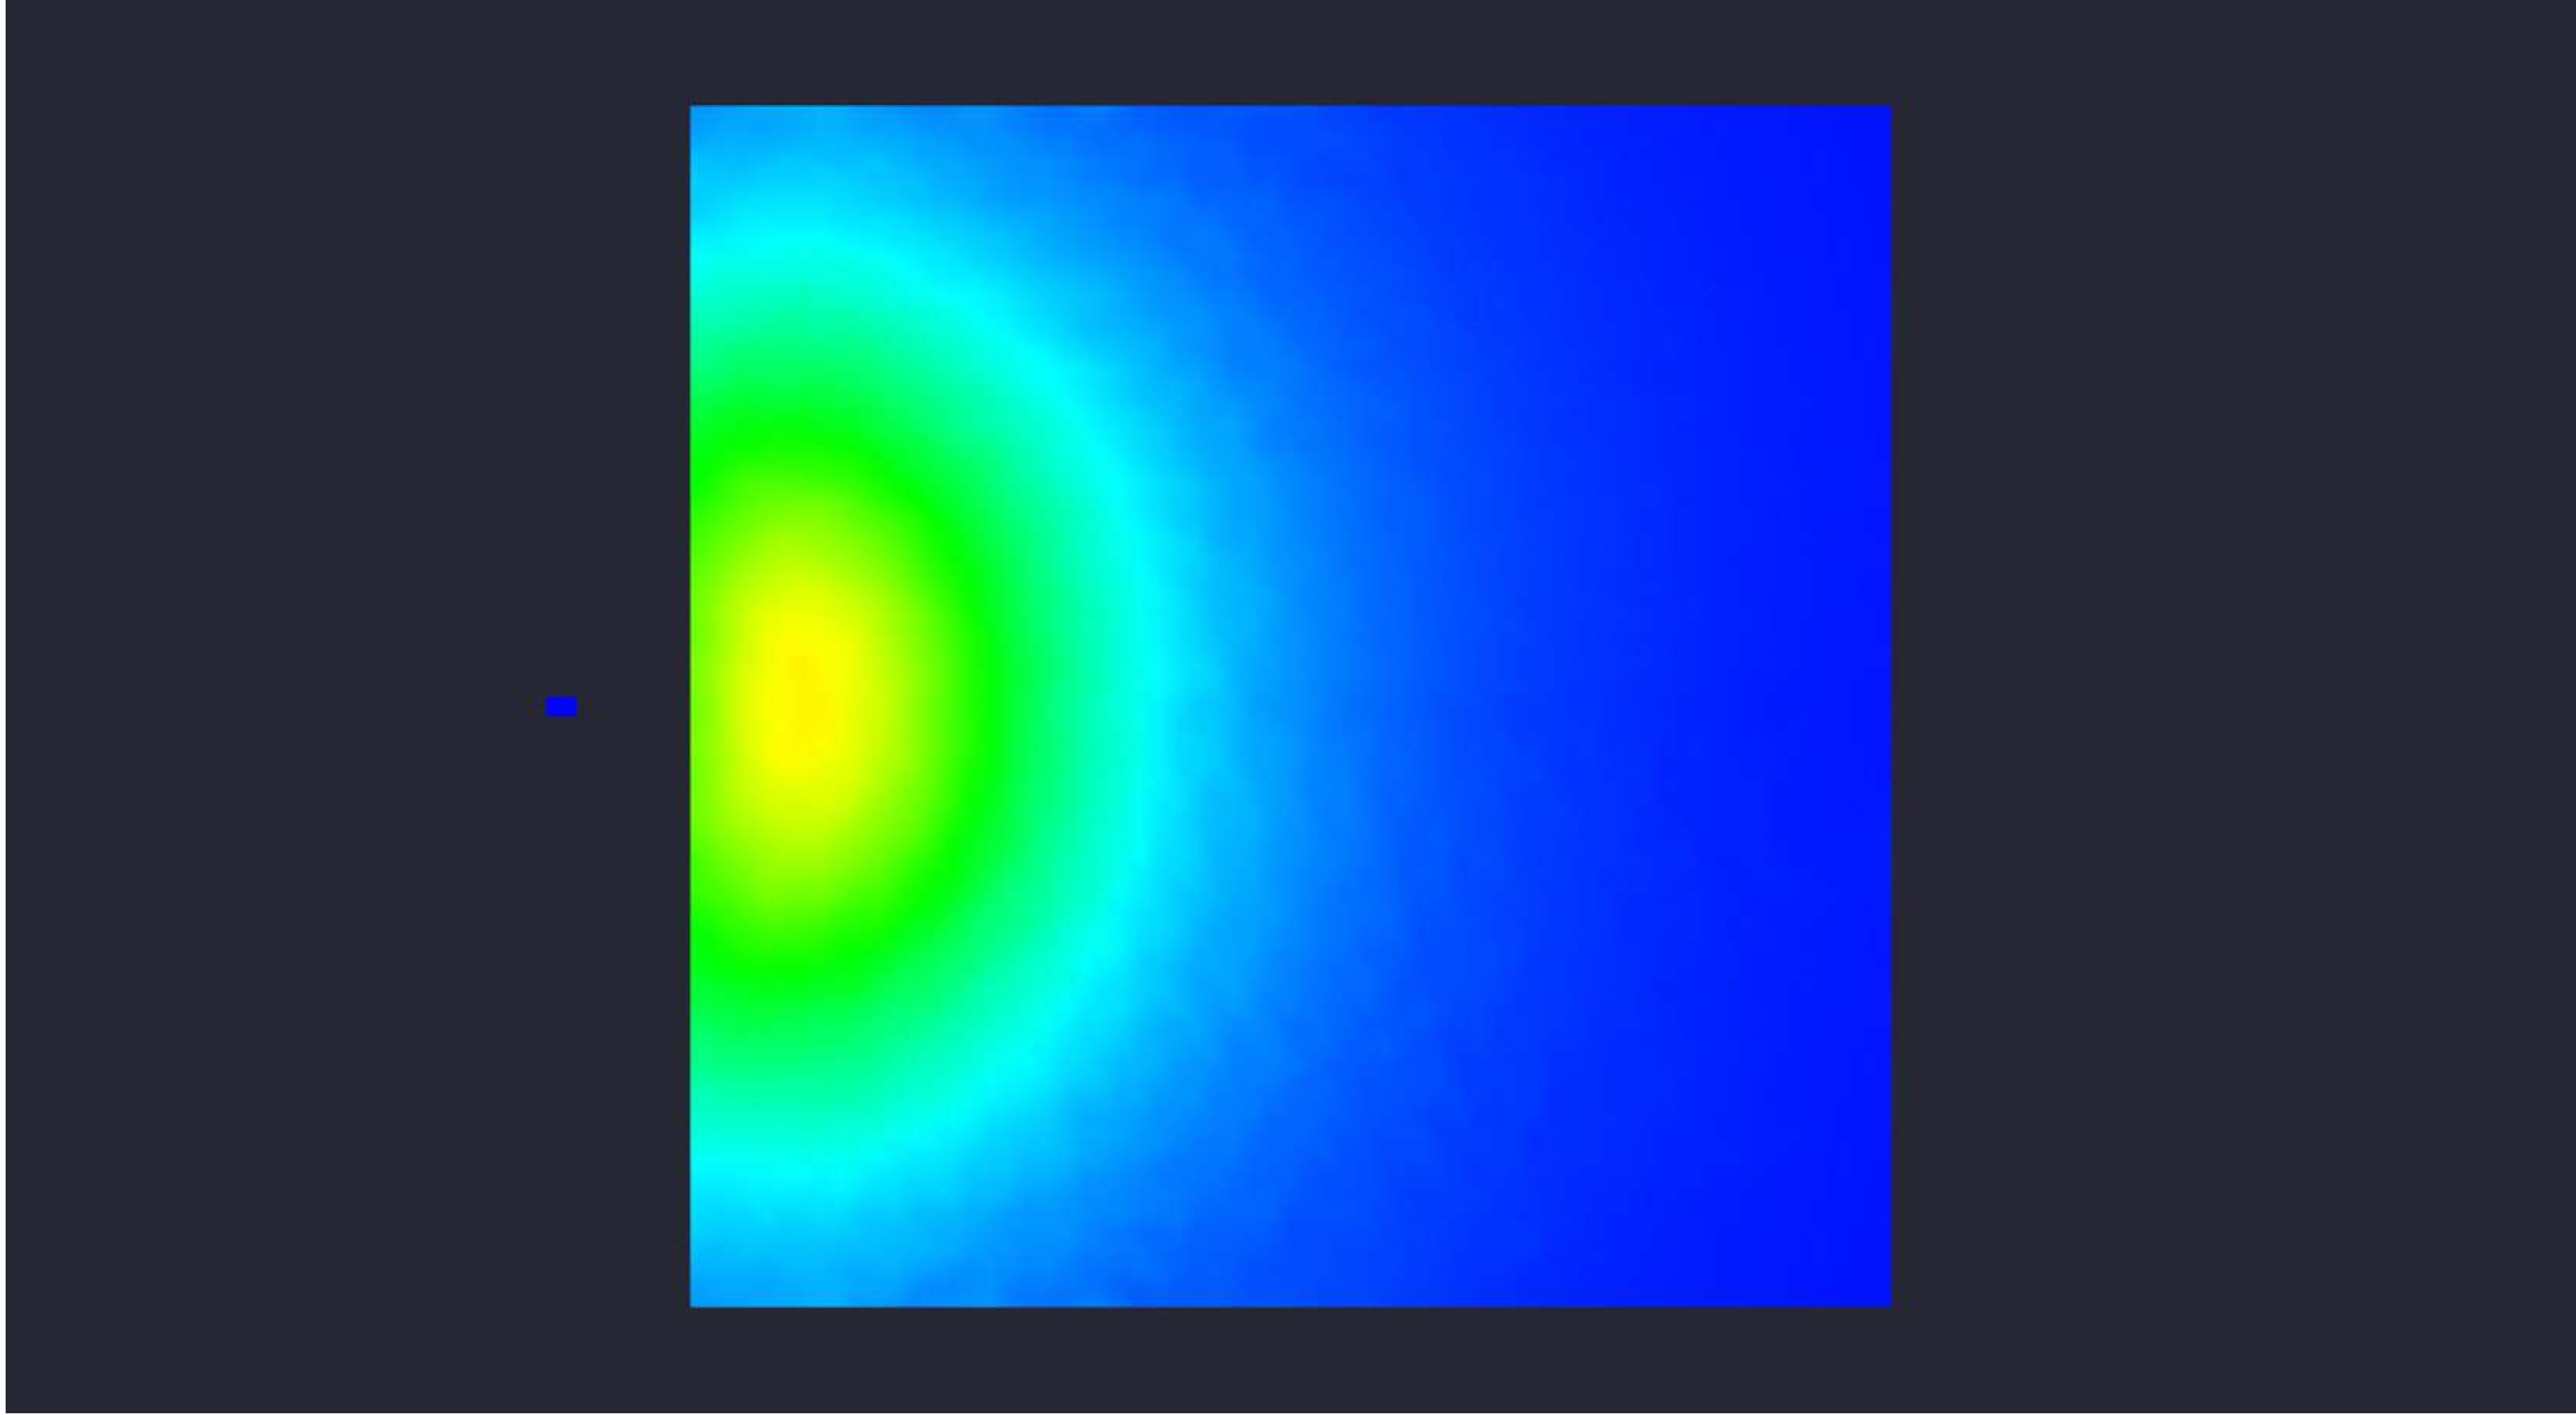

Date:12/19/2025

Drawn By:

Revision #:

82-167 3-NEXTGEN 300W 25' MTG 20D TILT