


Statistical Area  
 Illuminance (Fc)  
 Average = 14.13  
 Maximum = 92.1  
 Minimum = 1.1  
 Avg/Min Ratio = 12.85  
 Max/Min Ratio = 83.73

| Luminaire Schedule |     |                   |       |                  |                 |             |
|--------------------|-----|-------------------|-------|------------------|-----------------|-------------|
| Symbol             | Qty | Description       | LLF   | Luminaire Lumens | Luminaire Watts | Total Watts |
| ⊕                  | 1   | NextGen 4 300W T3 | 1.000 | 42839            | 297.43          | 1189.72     |

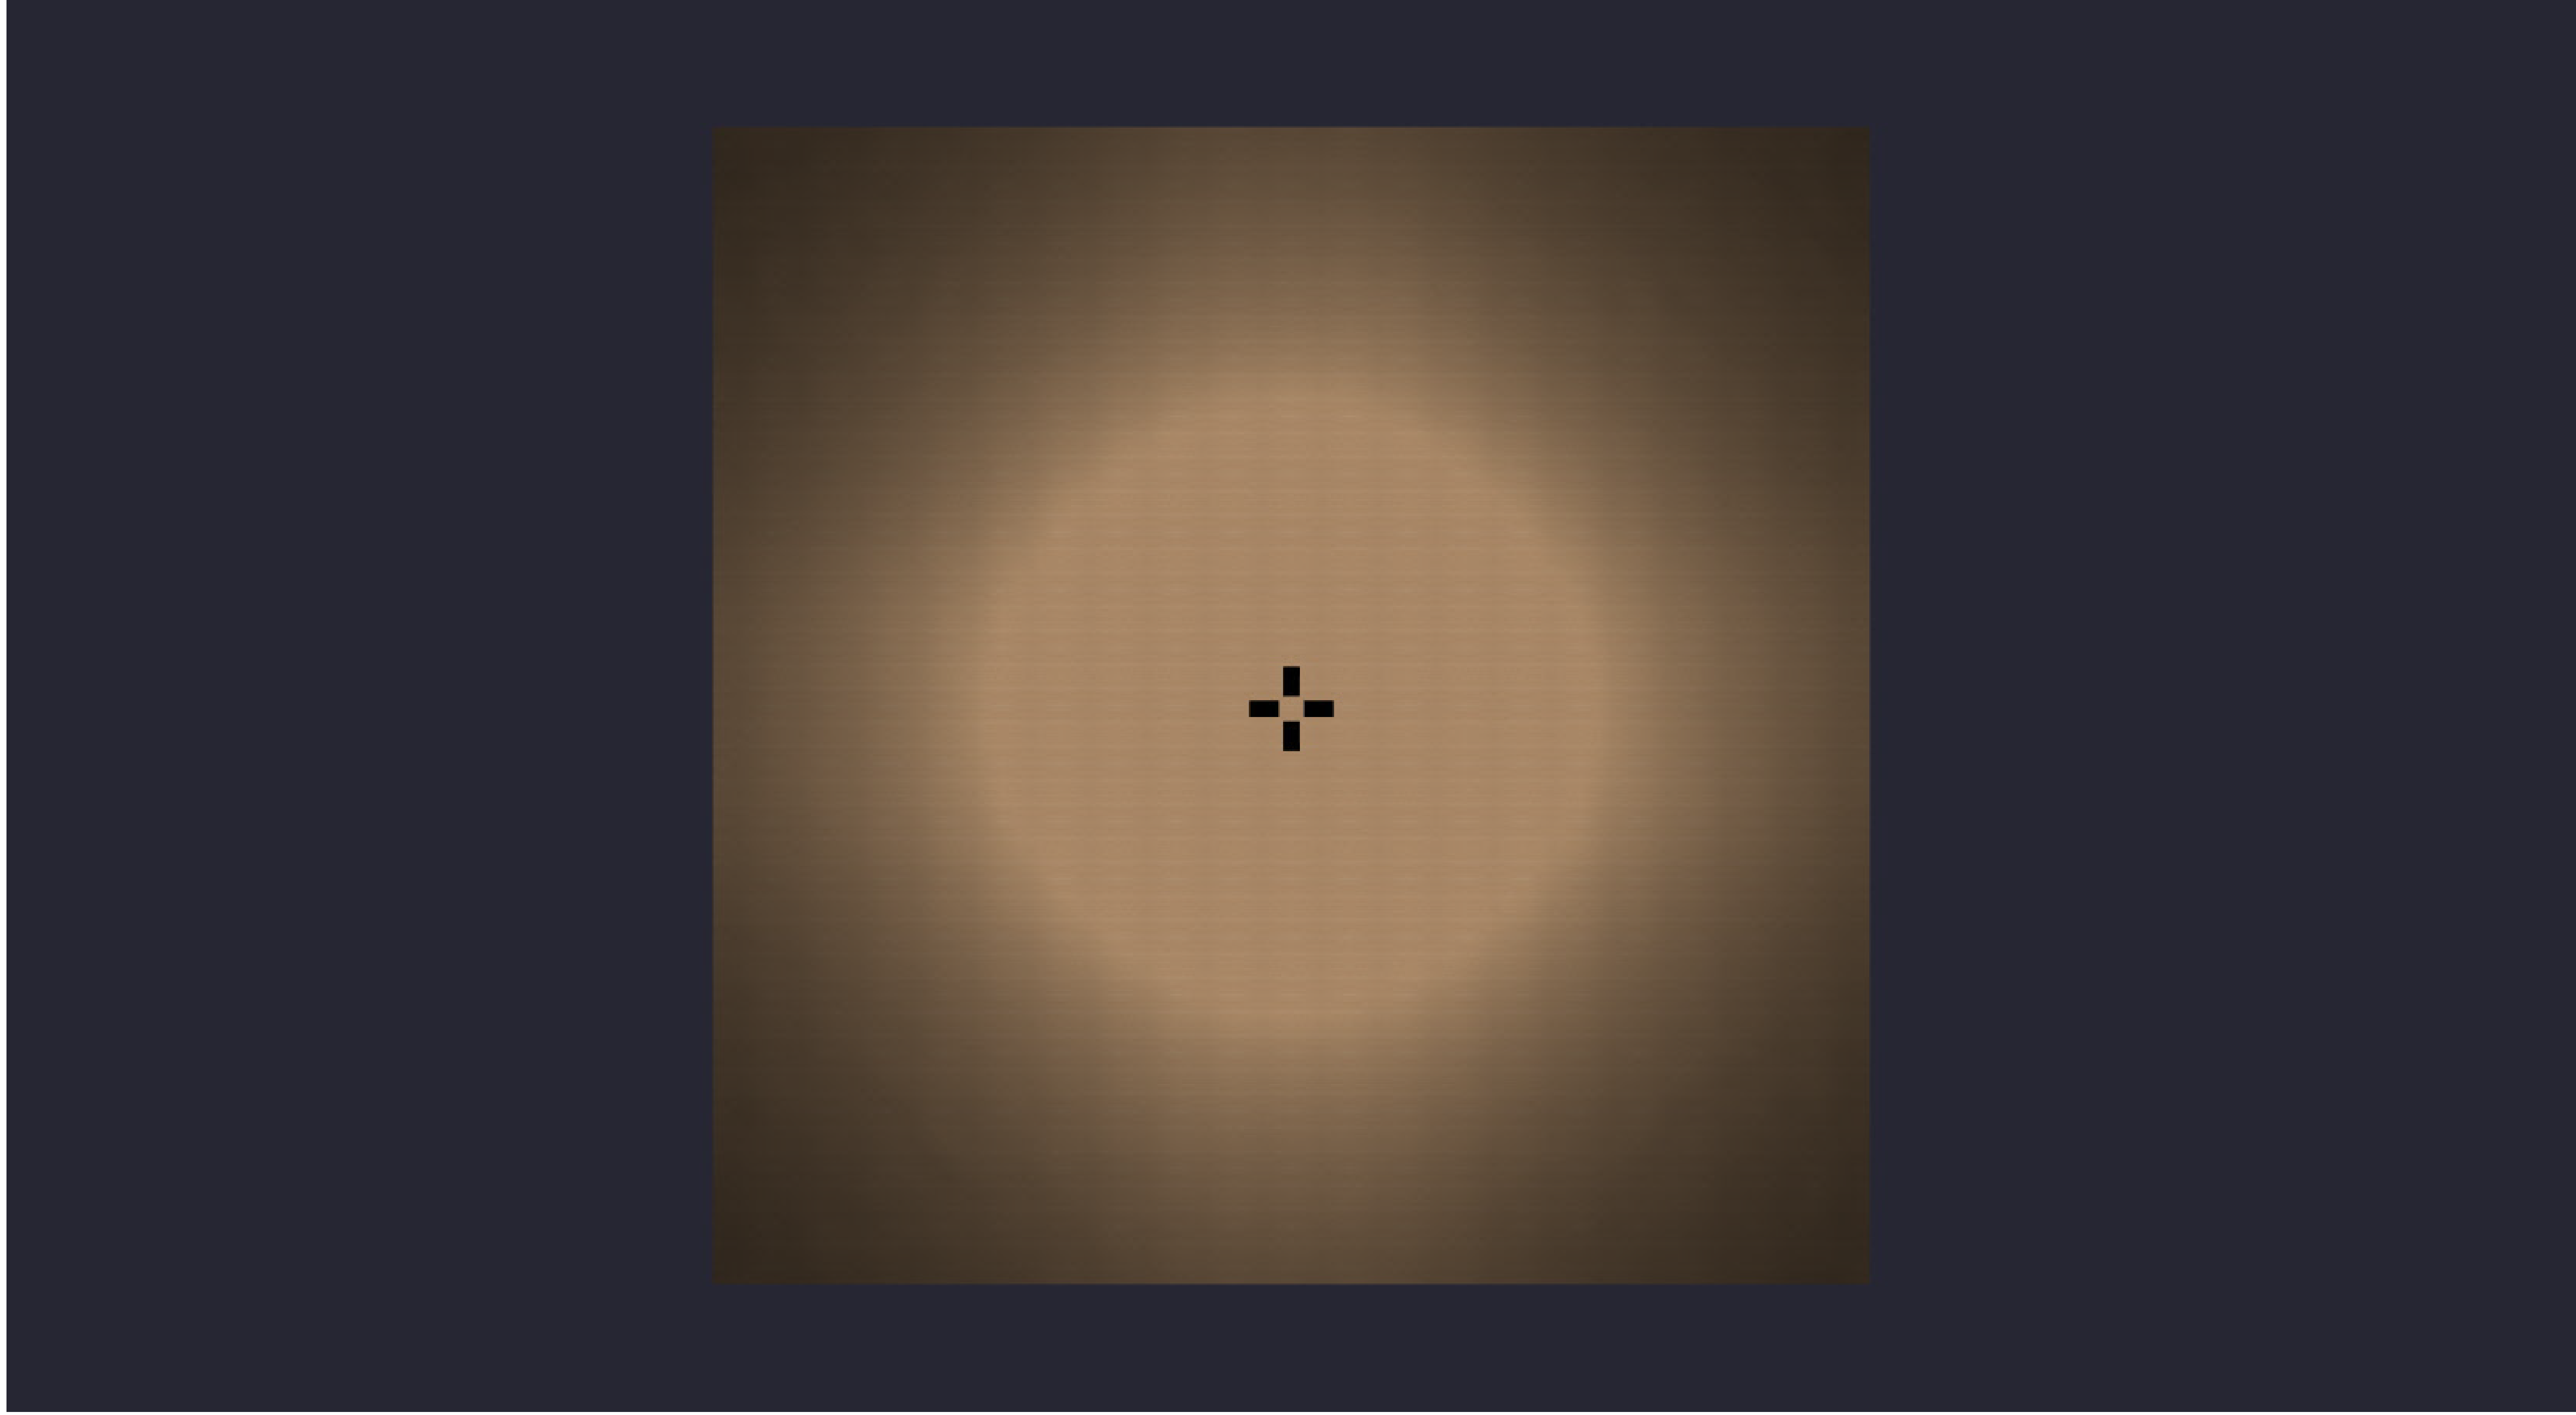


Date: 12/19/2025

Drawn By:

Revision #:

**82-170 4-NEXTGEN QUAD 300W 15' MTG 20 D TILT**

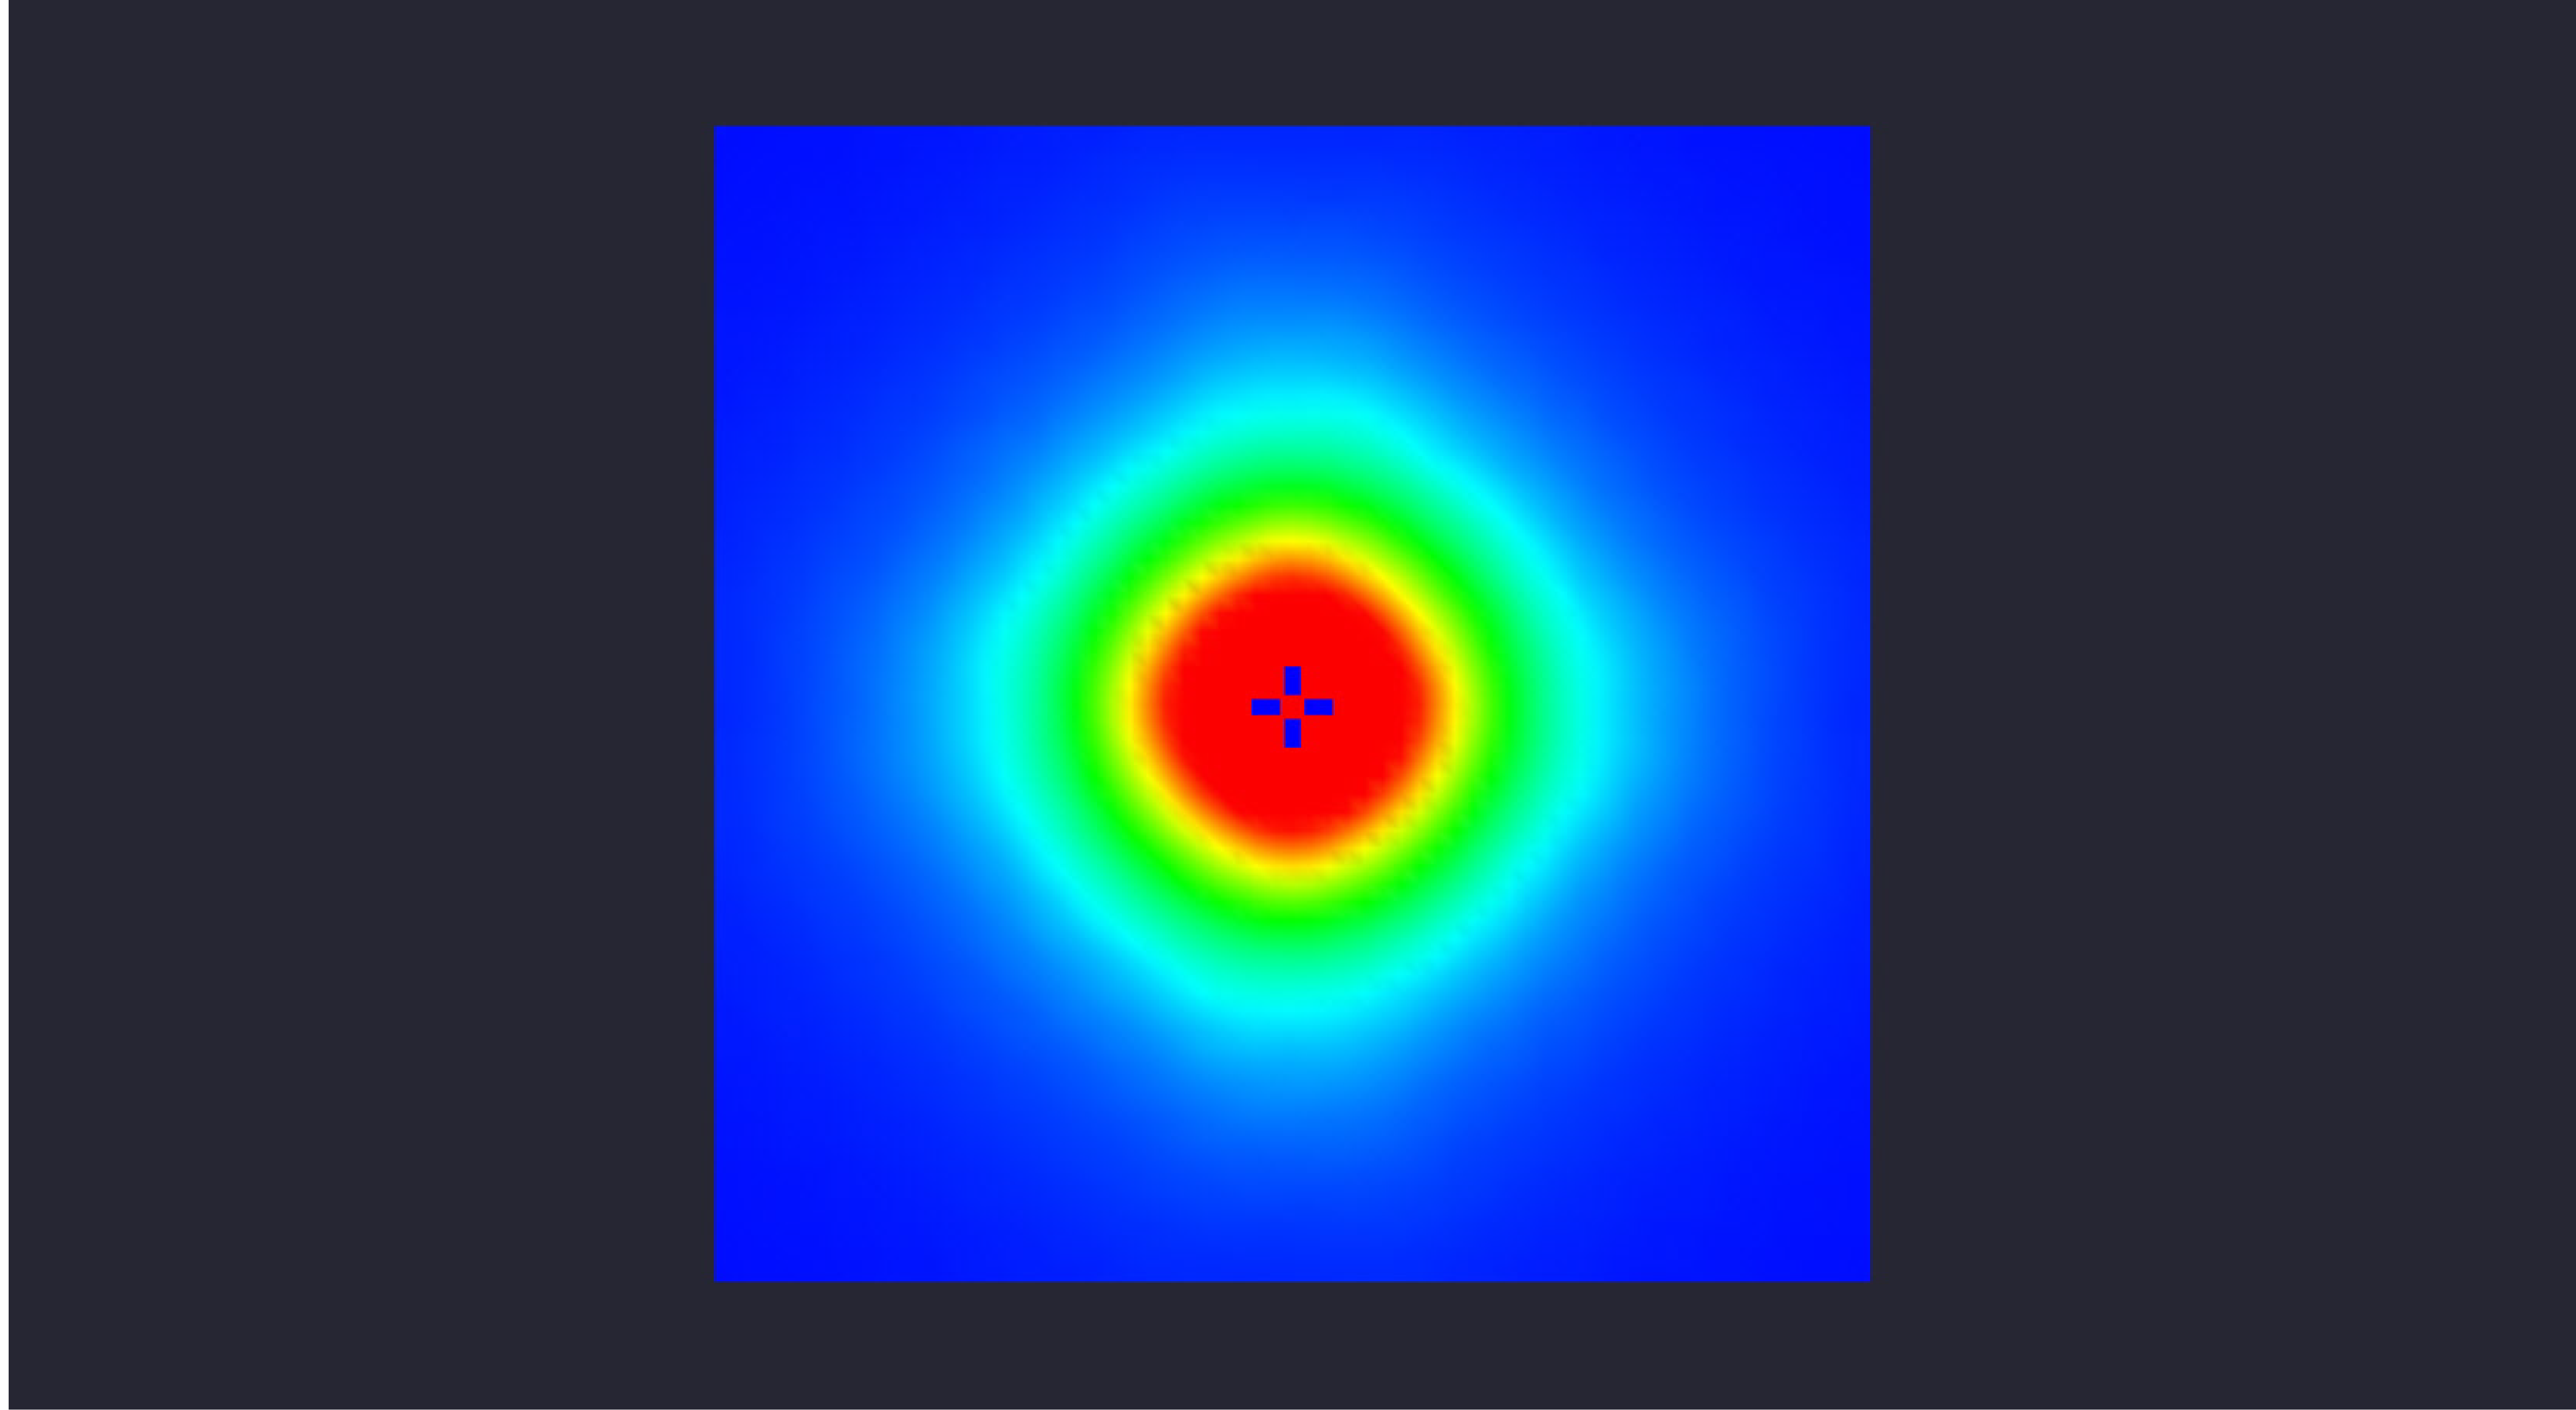

82-179 4-NEXTGEN 300W QUAD 15' MTG 20D TILT

Date:12/19/2025

Drawn By:

Revision #: