


Statistical Area  
 Illuminance (Fc)  
 Average = 15.84  
 Maximum = 117.3  
 Minimum = 1.0  
 Avg/Min Ratio = 15.84  
 Max/Min Ratio = 117.30

Luminaire Schedule						
Symbol	Qty	Description	LLF	Luminaire Lumens	Luminaire Watts	Total Watts
⊕	1	NextGen 4 300W T3	1.000	42839	297.43	1189.72

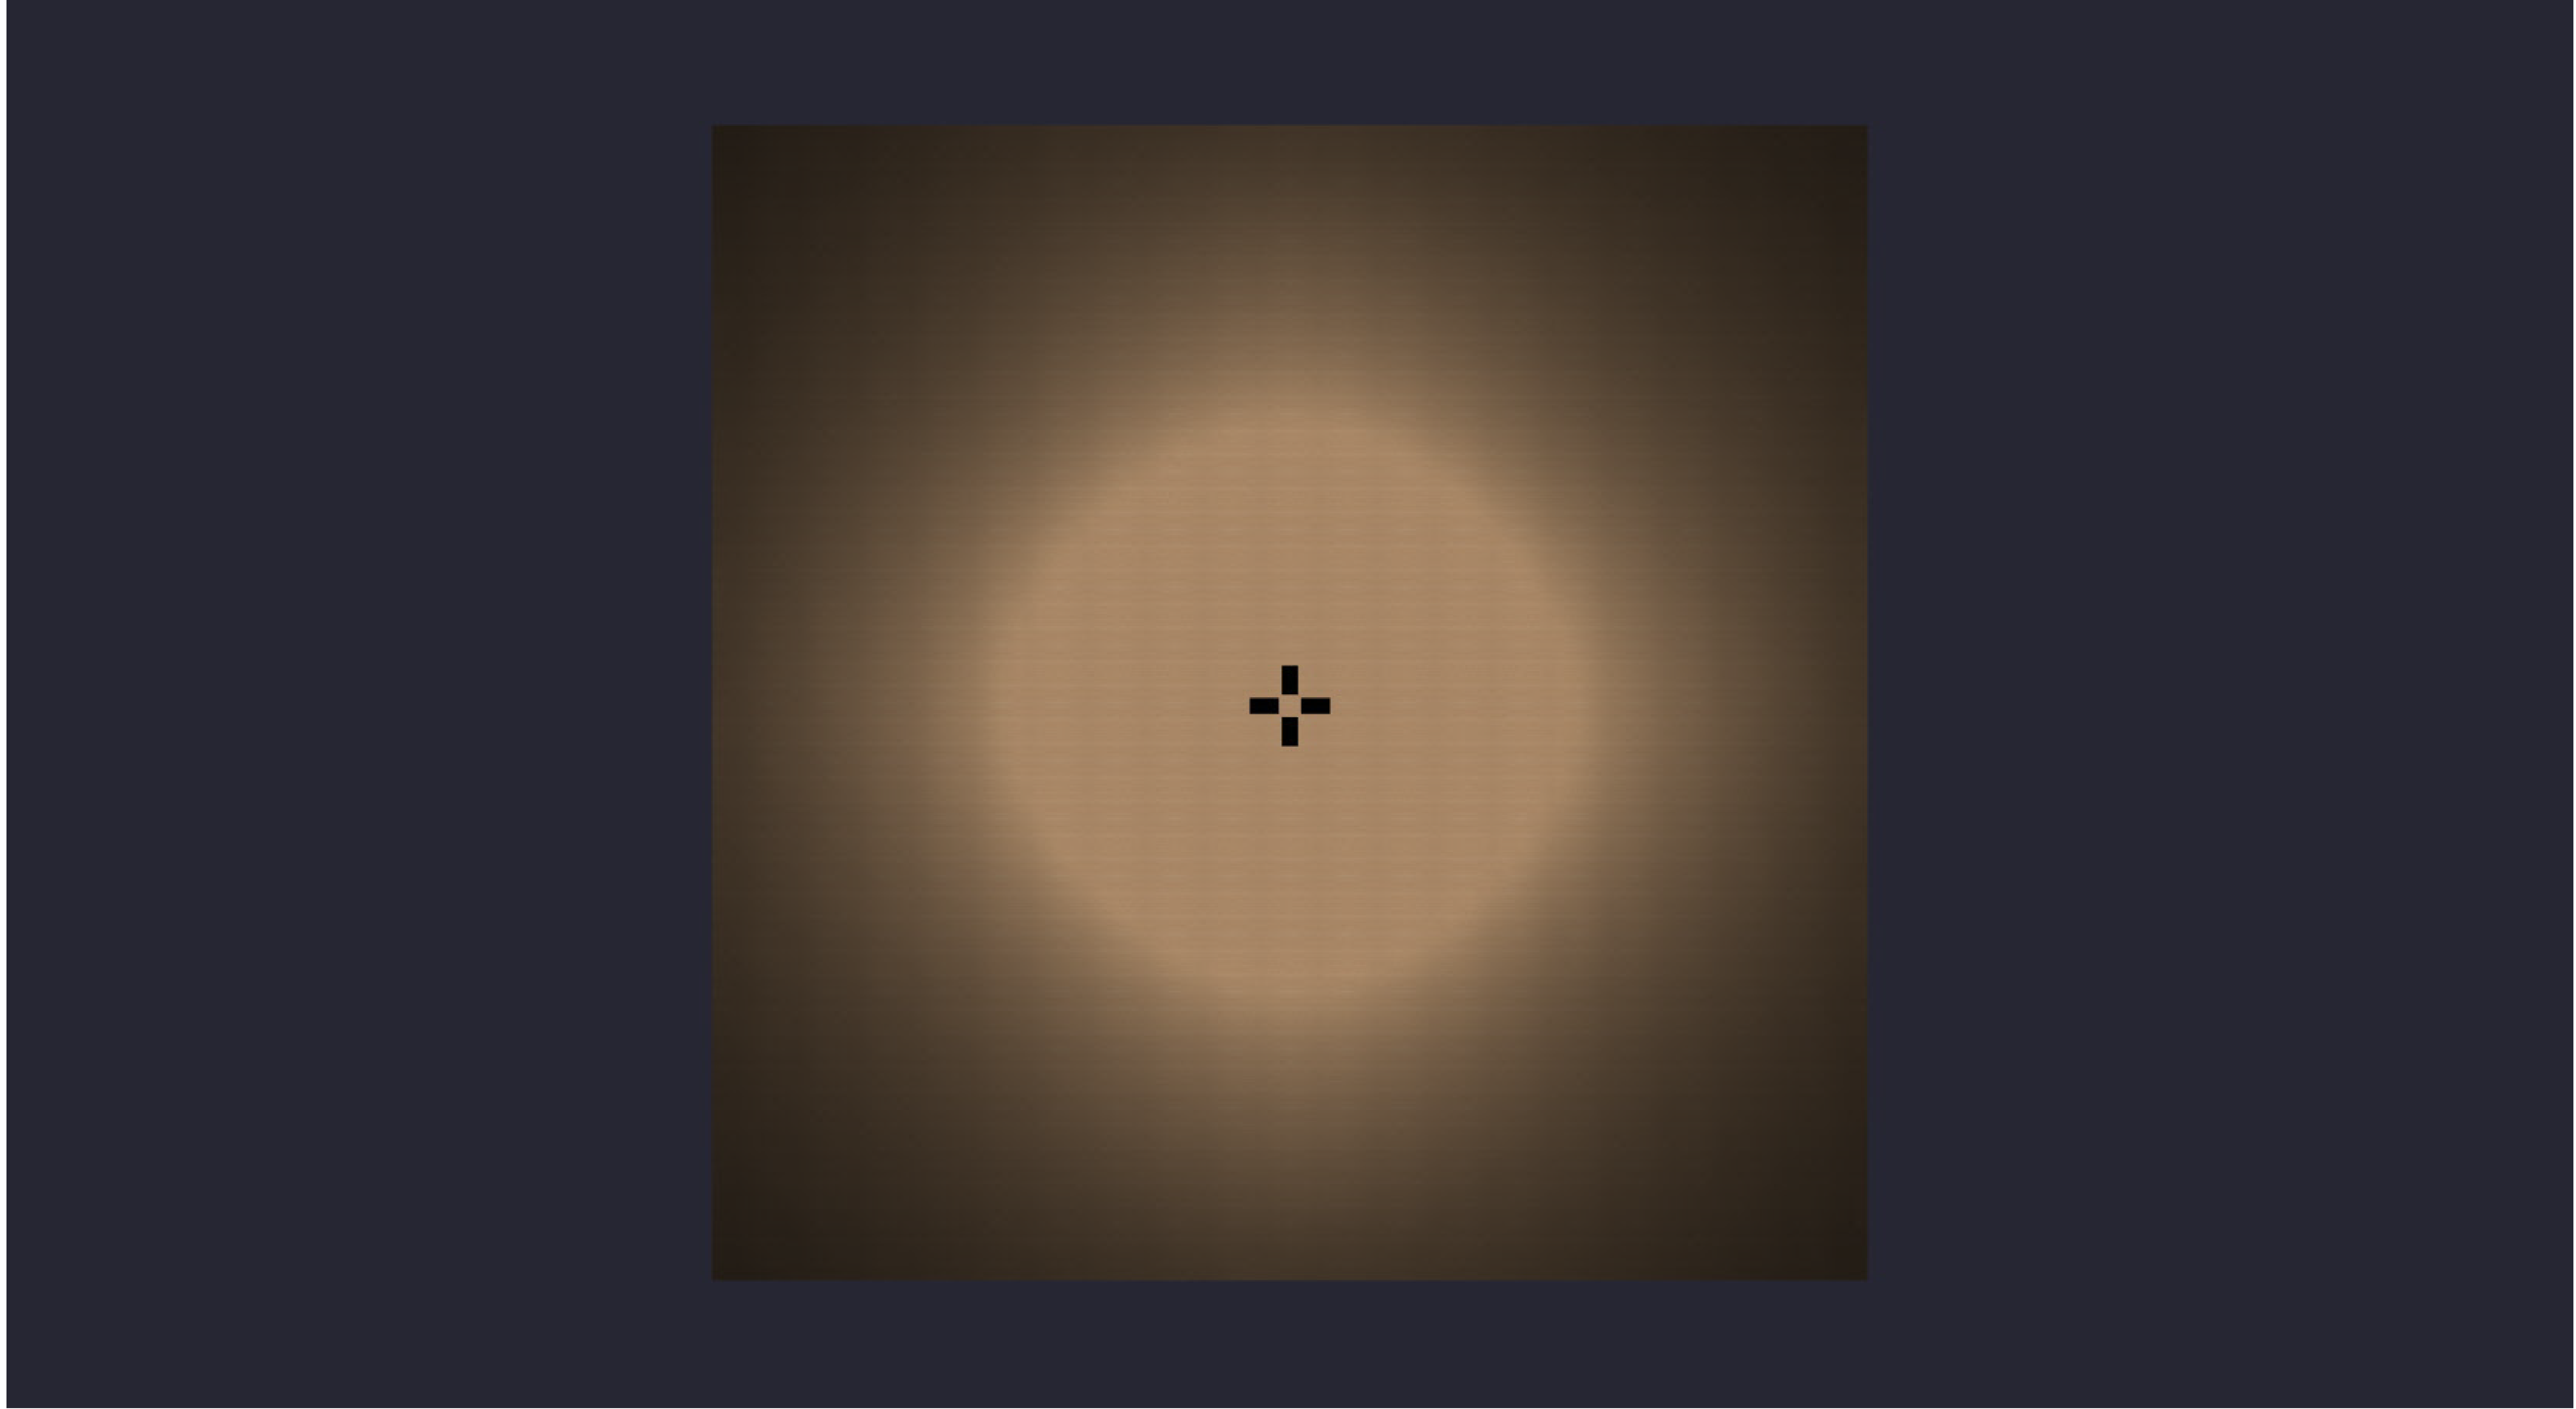


Date:12/19/2025

Drawn By:

Revision #:

**82-170 4-NEXTGEN QUAD 300W 15' MTG**

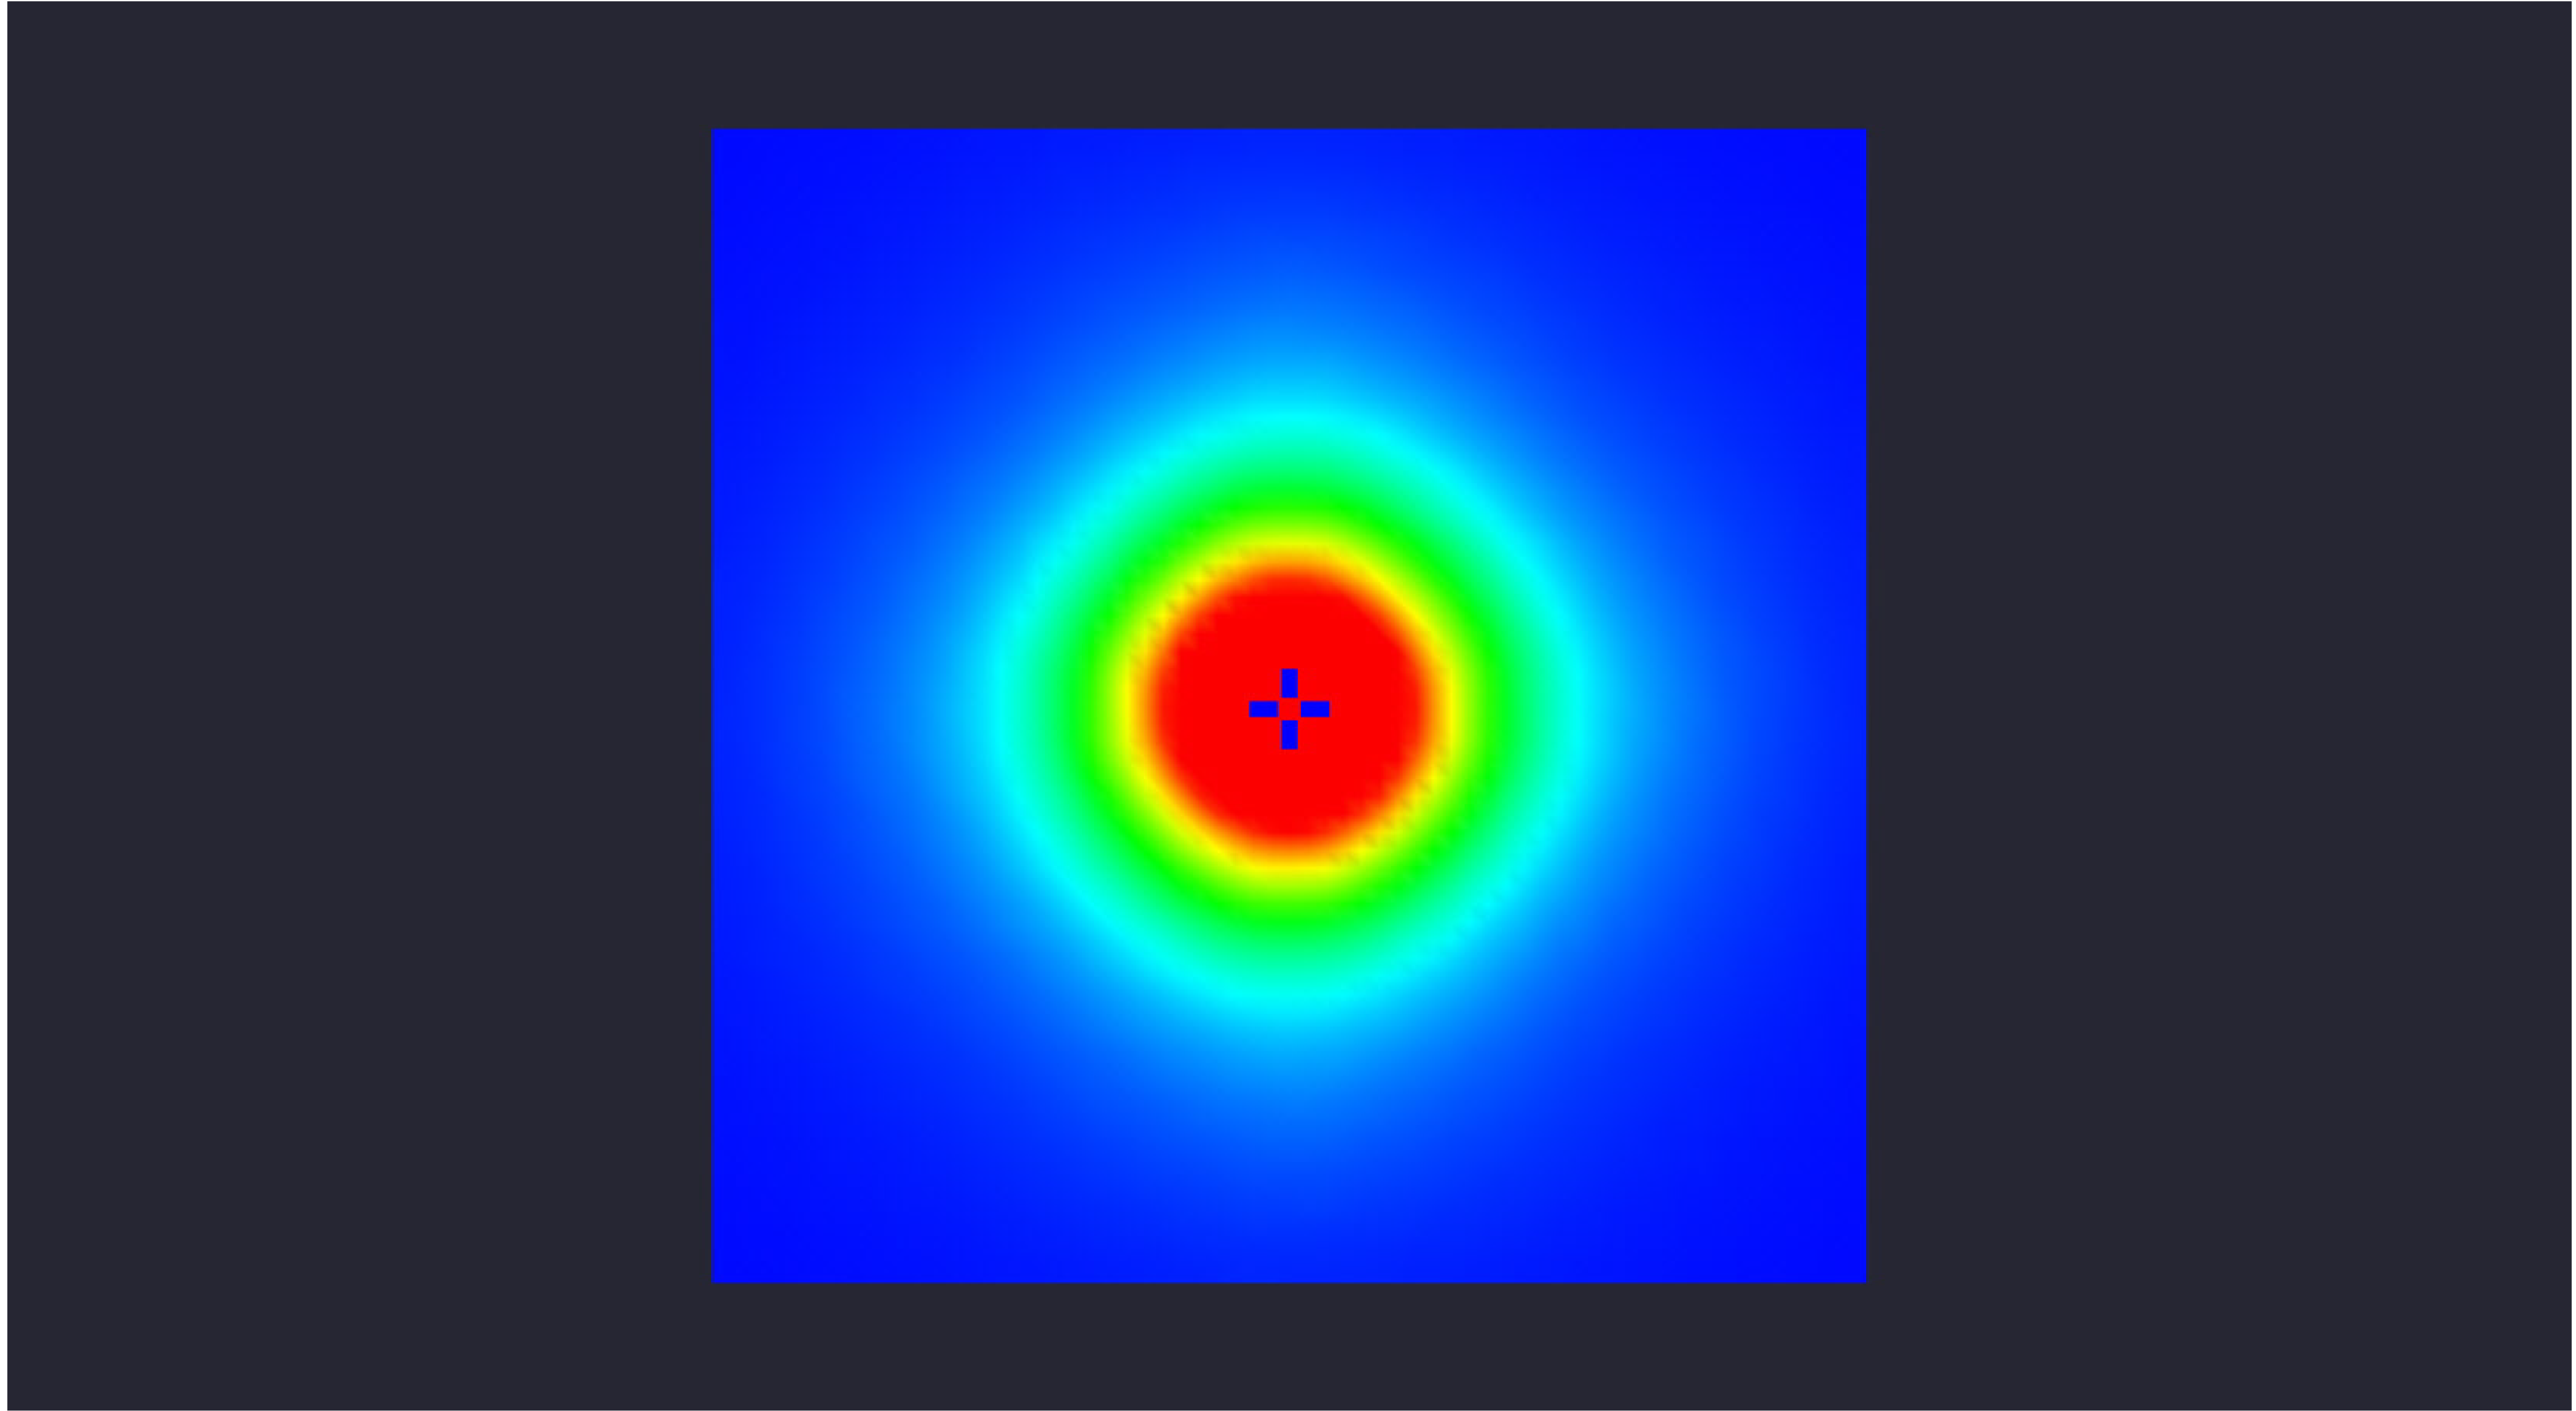

Date: 12/19/2025

Drawn By:

Revision #:

82-179 4-NEXTGEN 300W QUAD 15' MTG