


Statistical Area
 Illuminance (Fc)
 Average = 12.77
 Maximum = 55.7
 Minimum = 1.5
 Avg/Min Ratio = 8.51
 Max/Min Ratio = 37.13

Luminaire Schedule						
Symbol	Qty	Description	LLF	Luminaire Lumens	Luminaire Watts	Total Watts
⊕	1	NextGen 4 300W T3	1.000	42839	297.43	1189.72

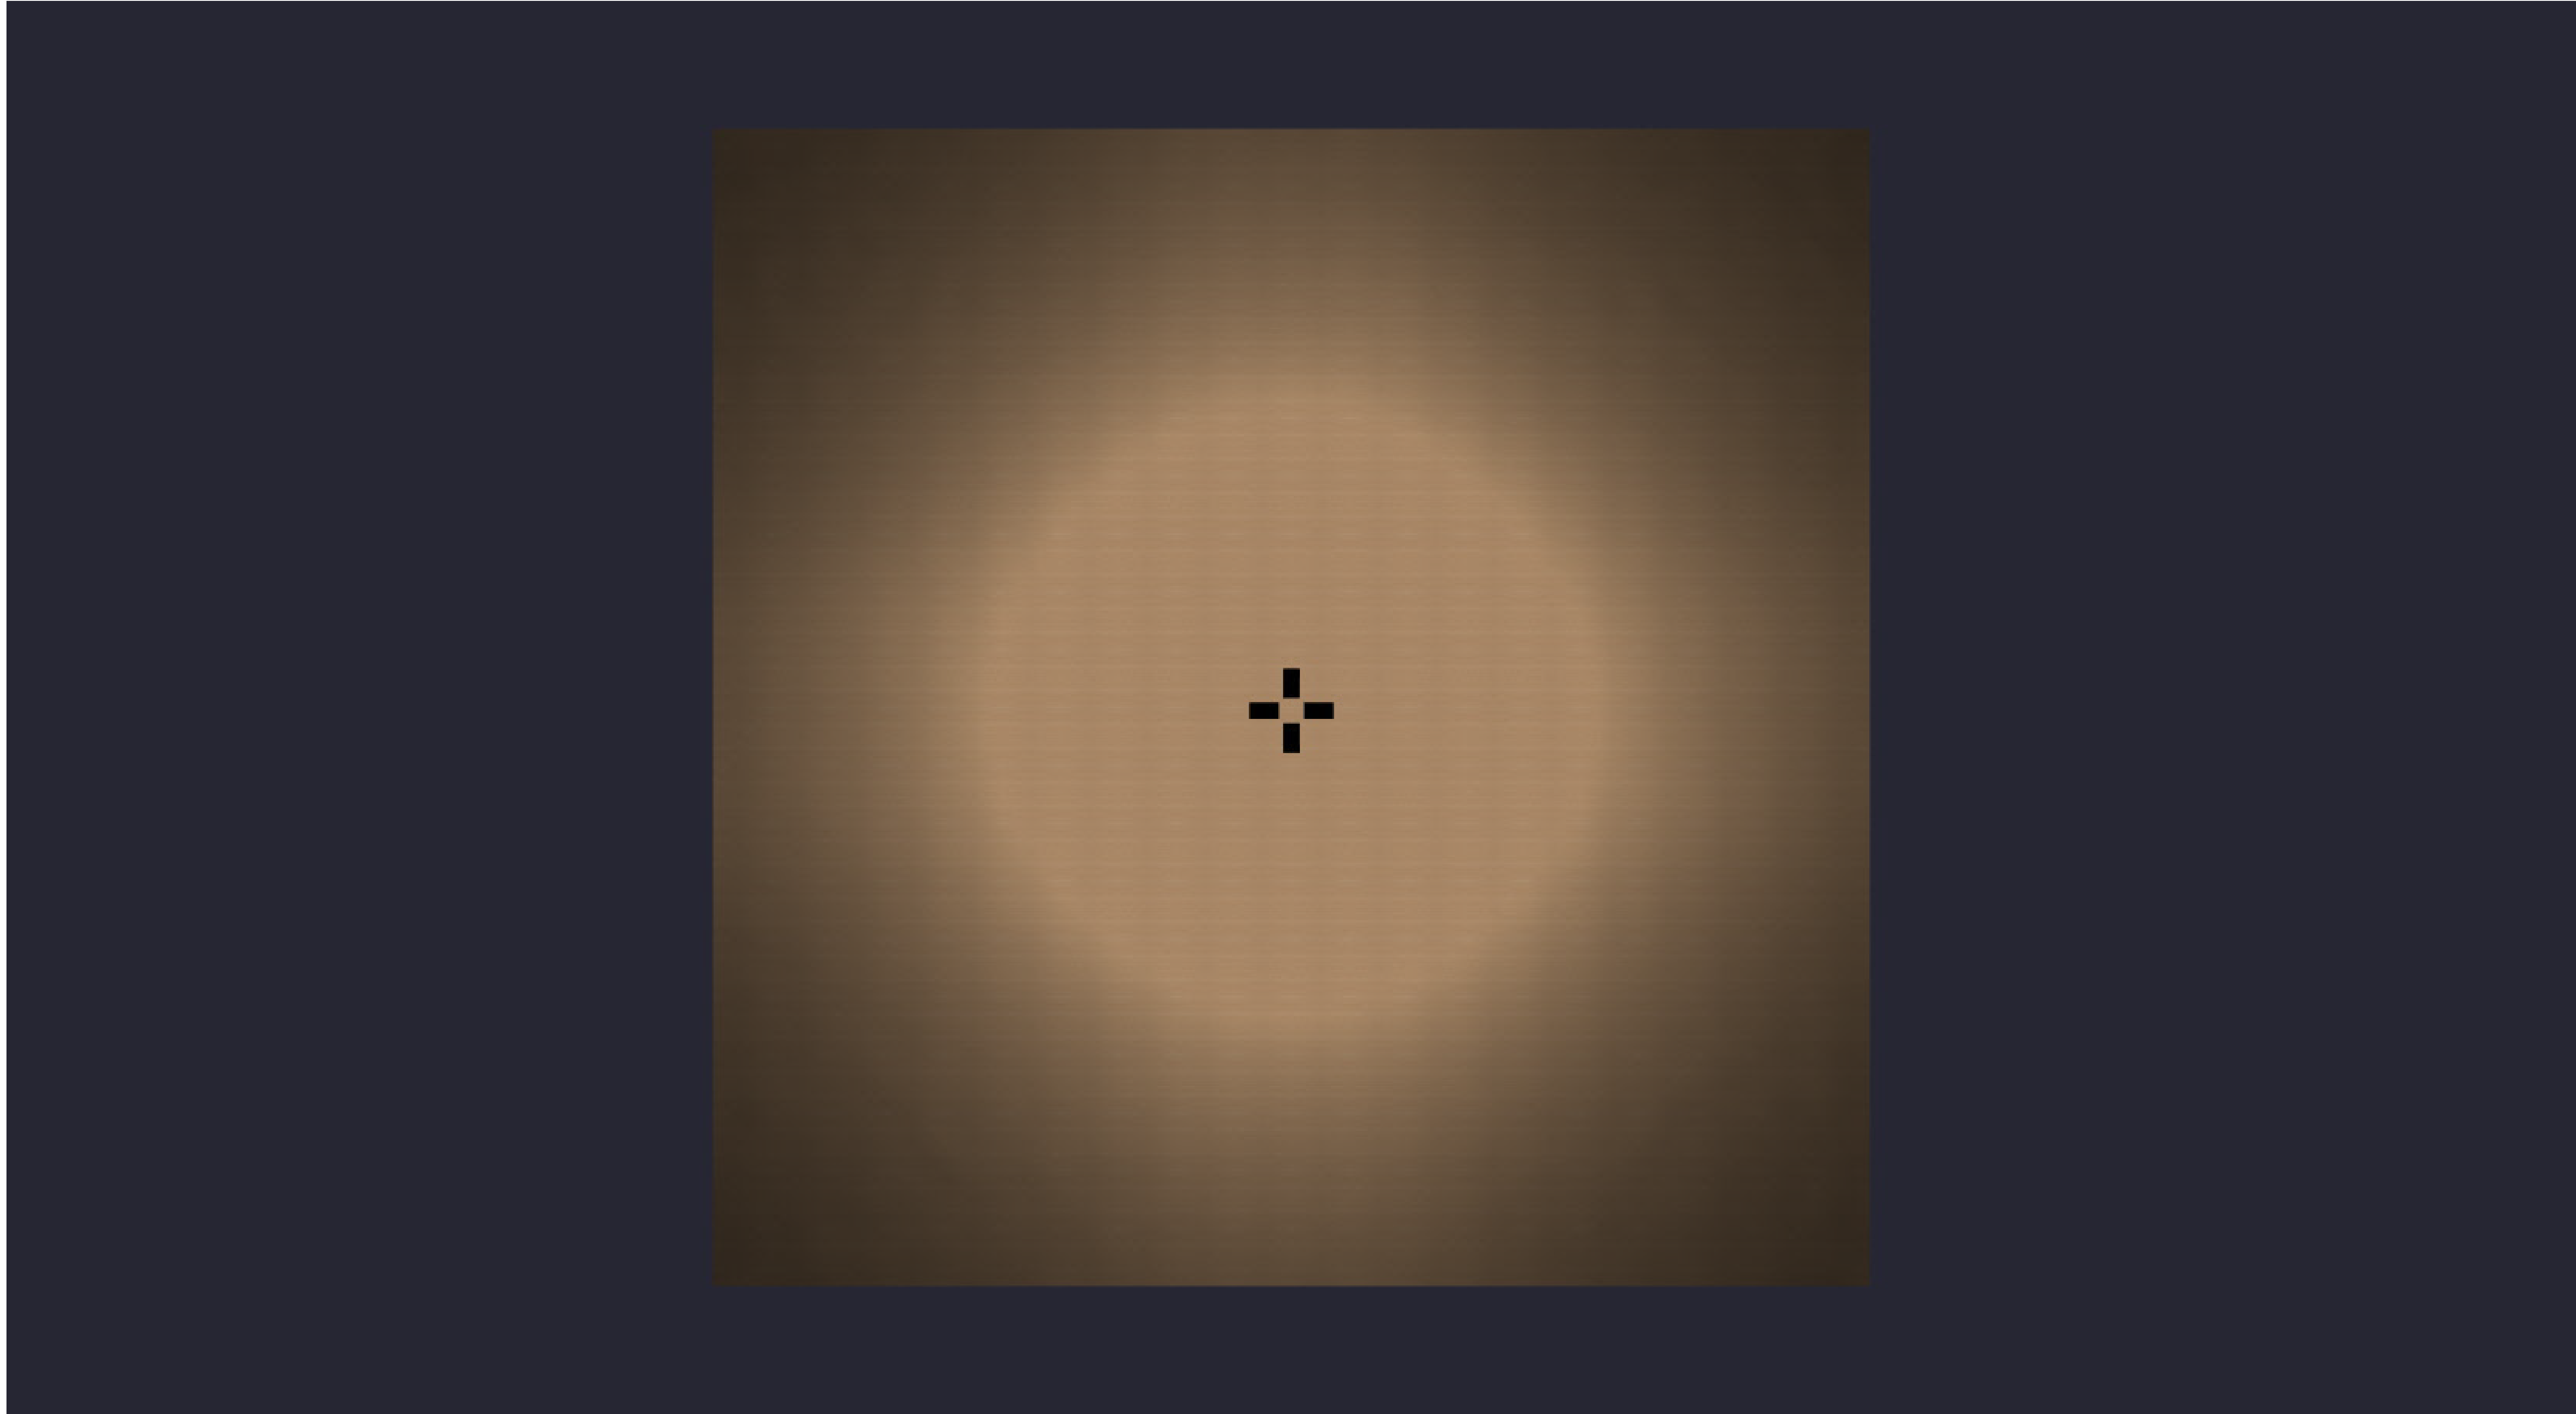


Date:12/19/2025

Drawn By:

Revision #:

82-170 4-NEXTGEN QUAD 300W 20' MTG 20 D TILT

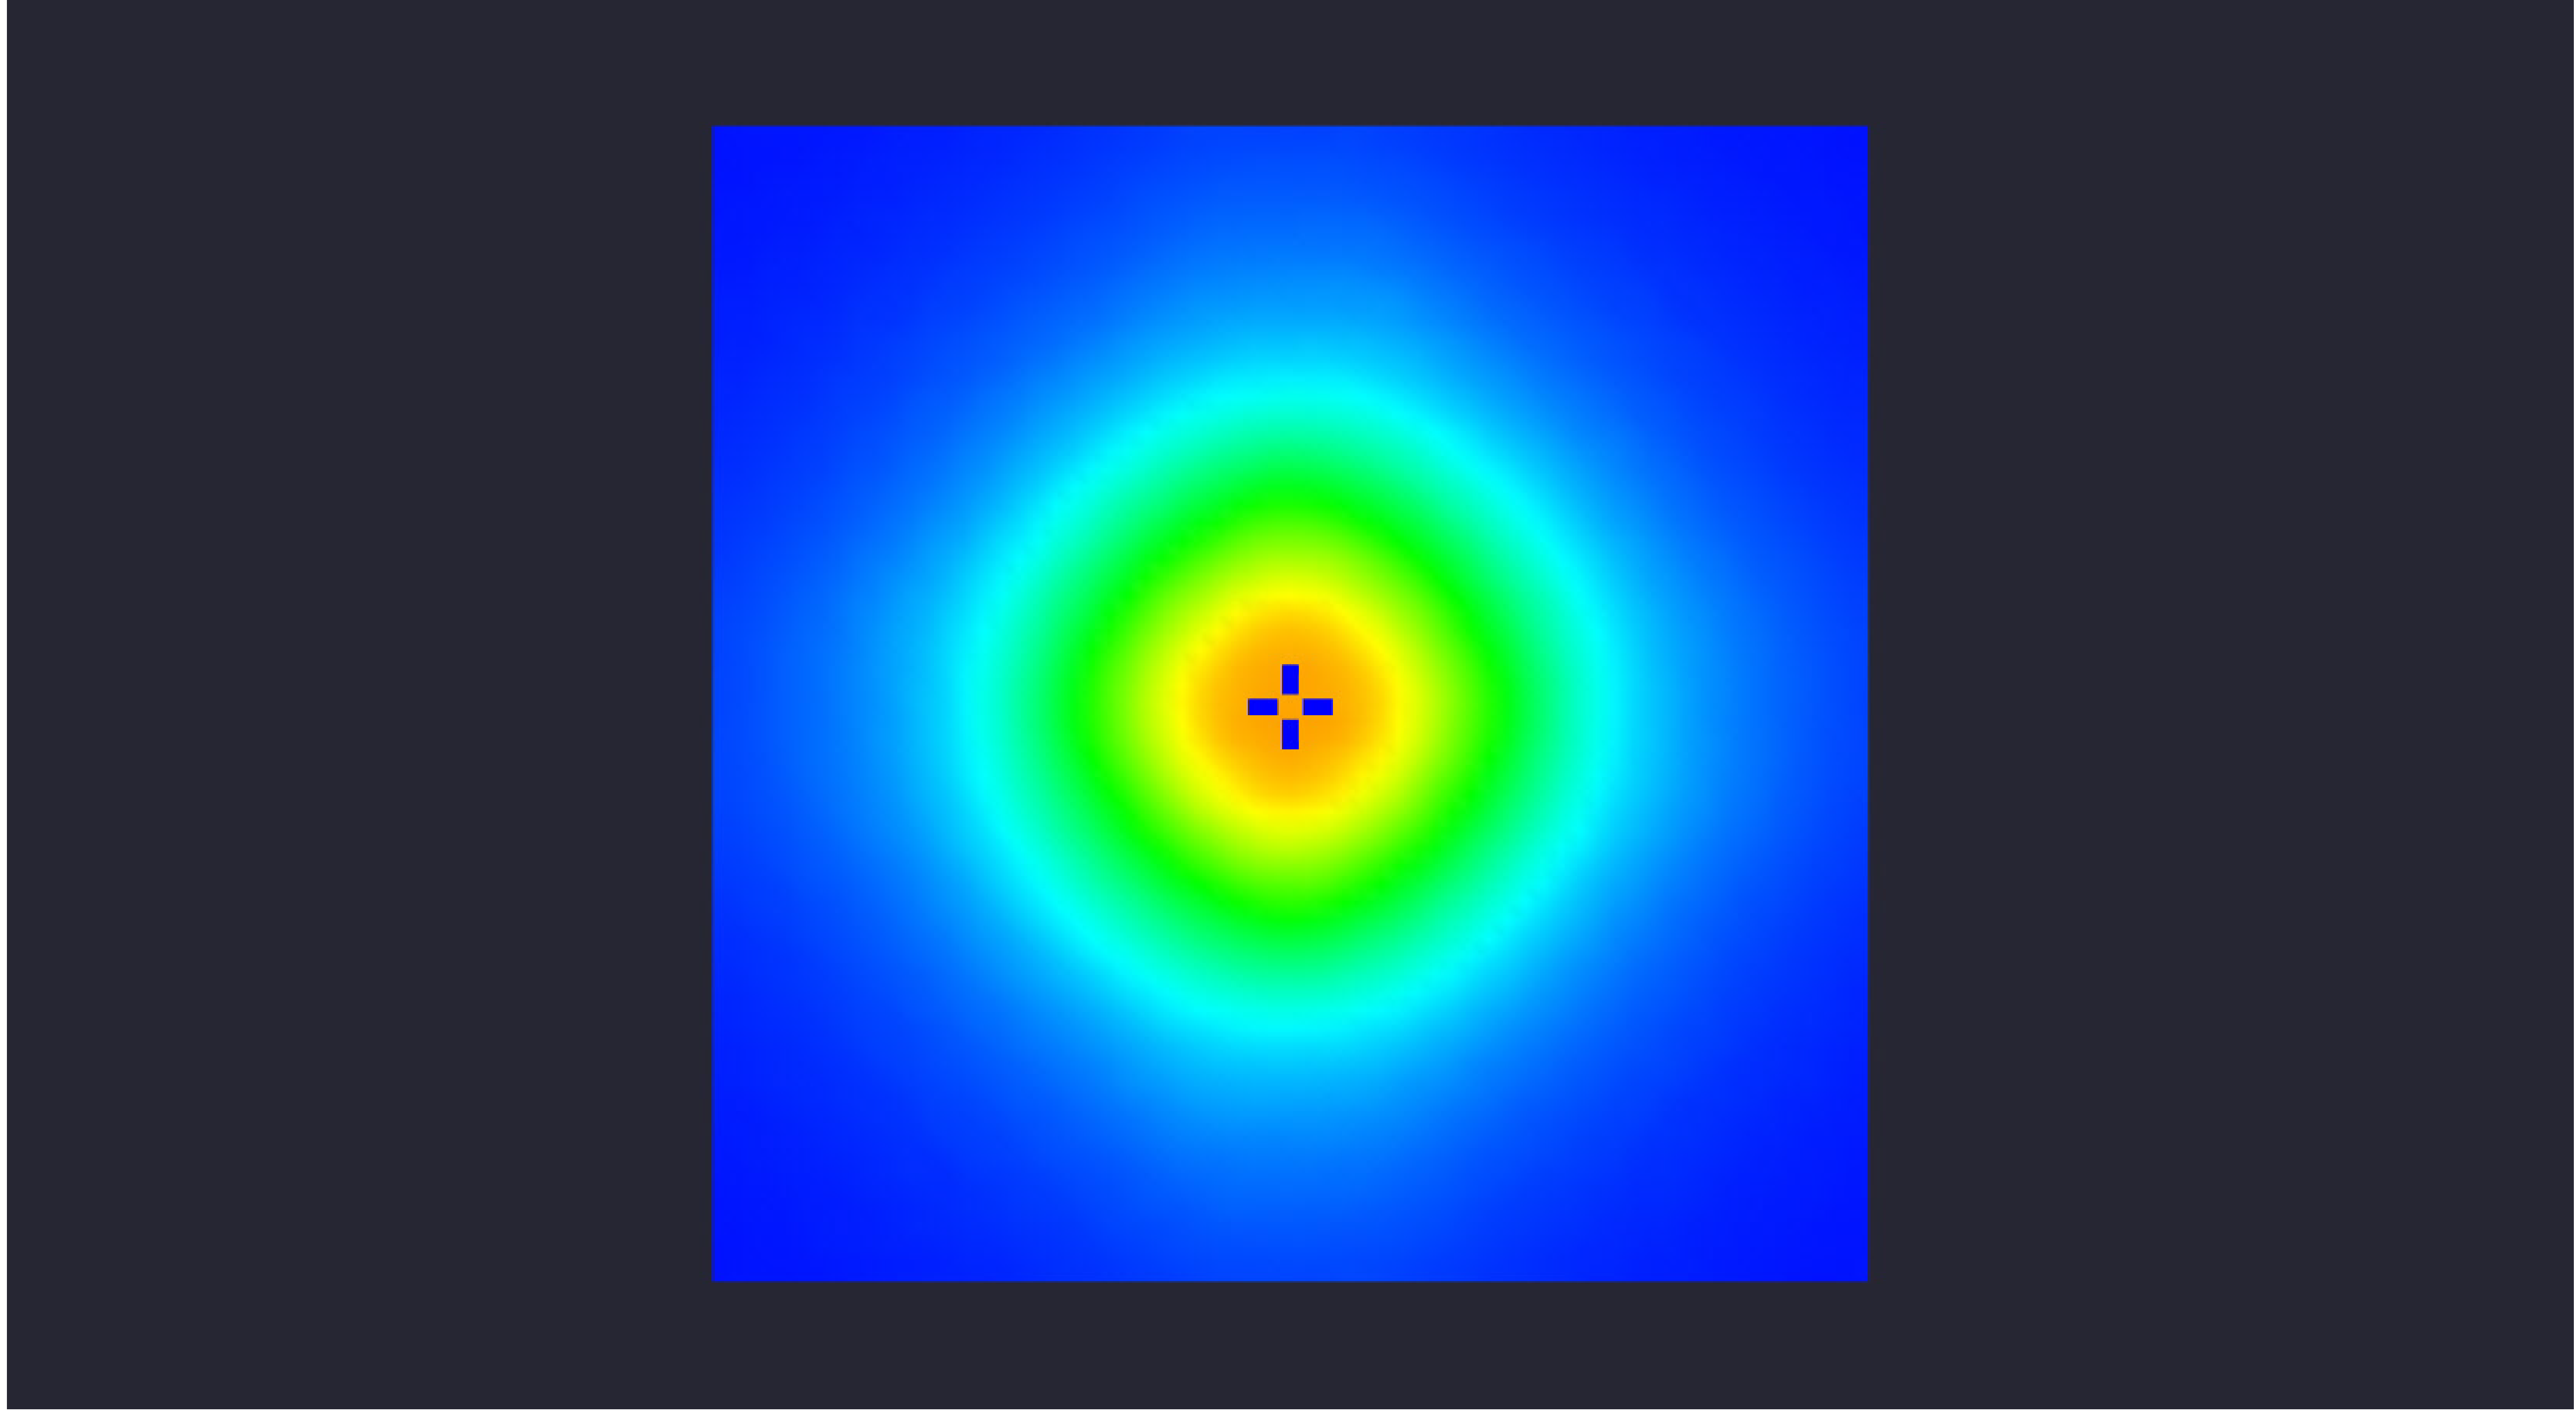

Date:12/19/2025

Drawn By:

Revision #:

82-179 4-NEXTGEN 300W QUAD 20' MTG 20D TILT