


Statistical Area
 Illuminance (Fc)
 Average = 14.49
 Maximum = 74.4
 Minimum = 1.6
 Avg/Min Ratio = 9.06
 Max/Min Ratio = 46.50

Luminaire Schedule						
Symbol	Qty	Description	LLF	Luminaire Lumens	Luminaire Watts	Total Watts
+	1	NextGen 4 300W T3	1.000	42839	297.43	1189.72

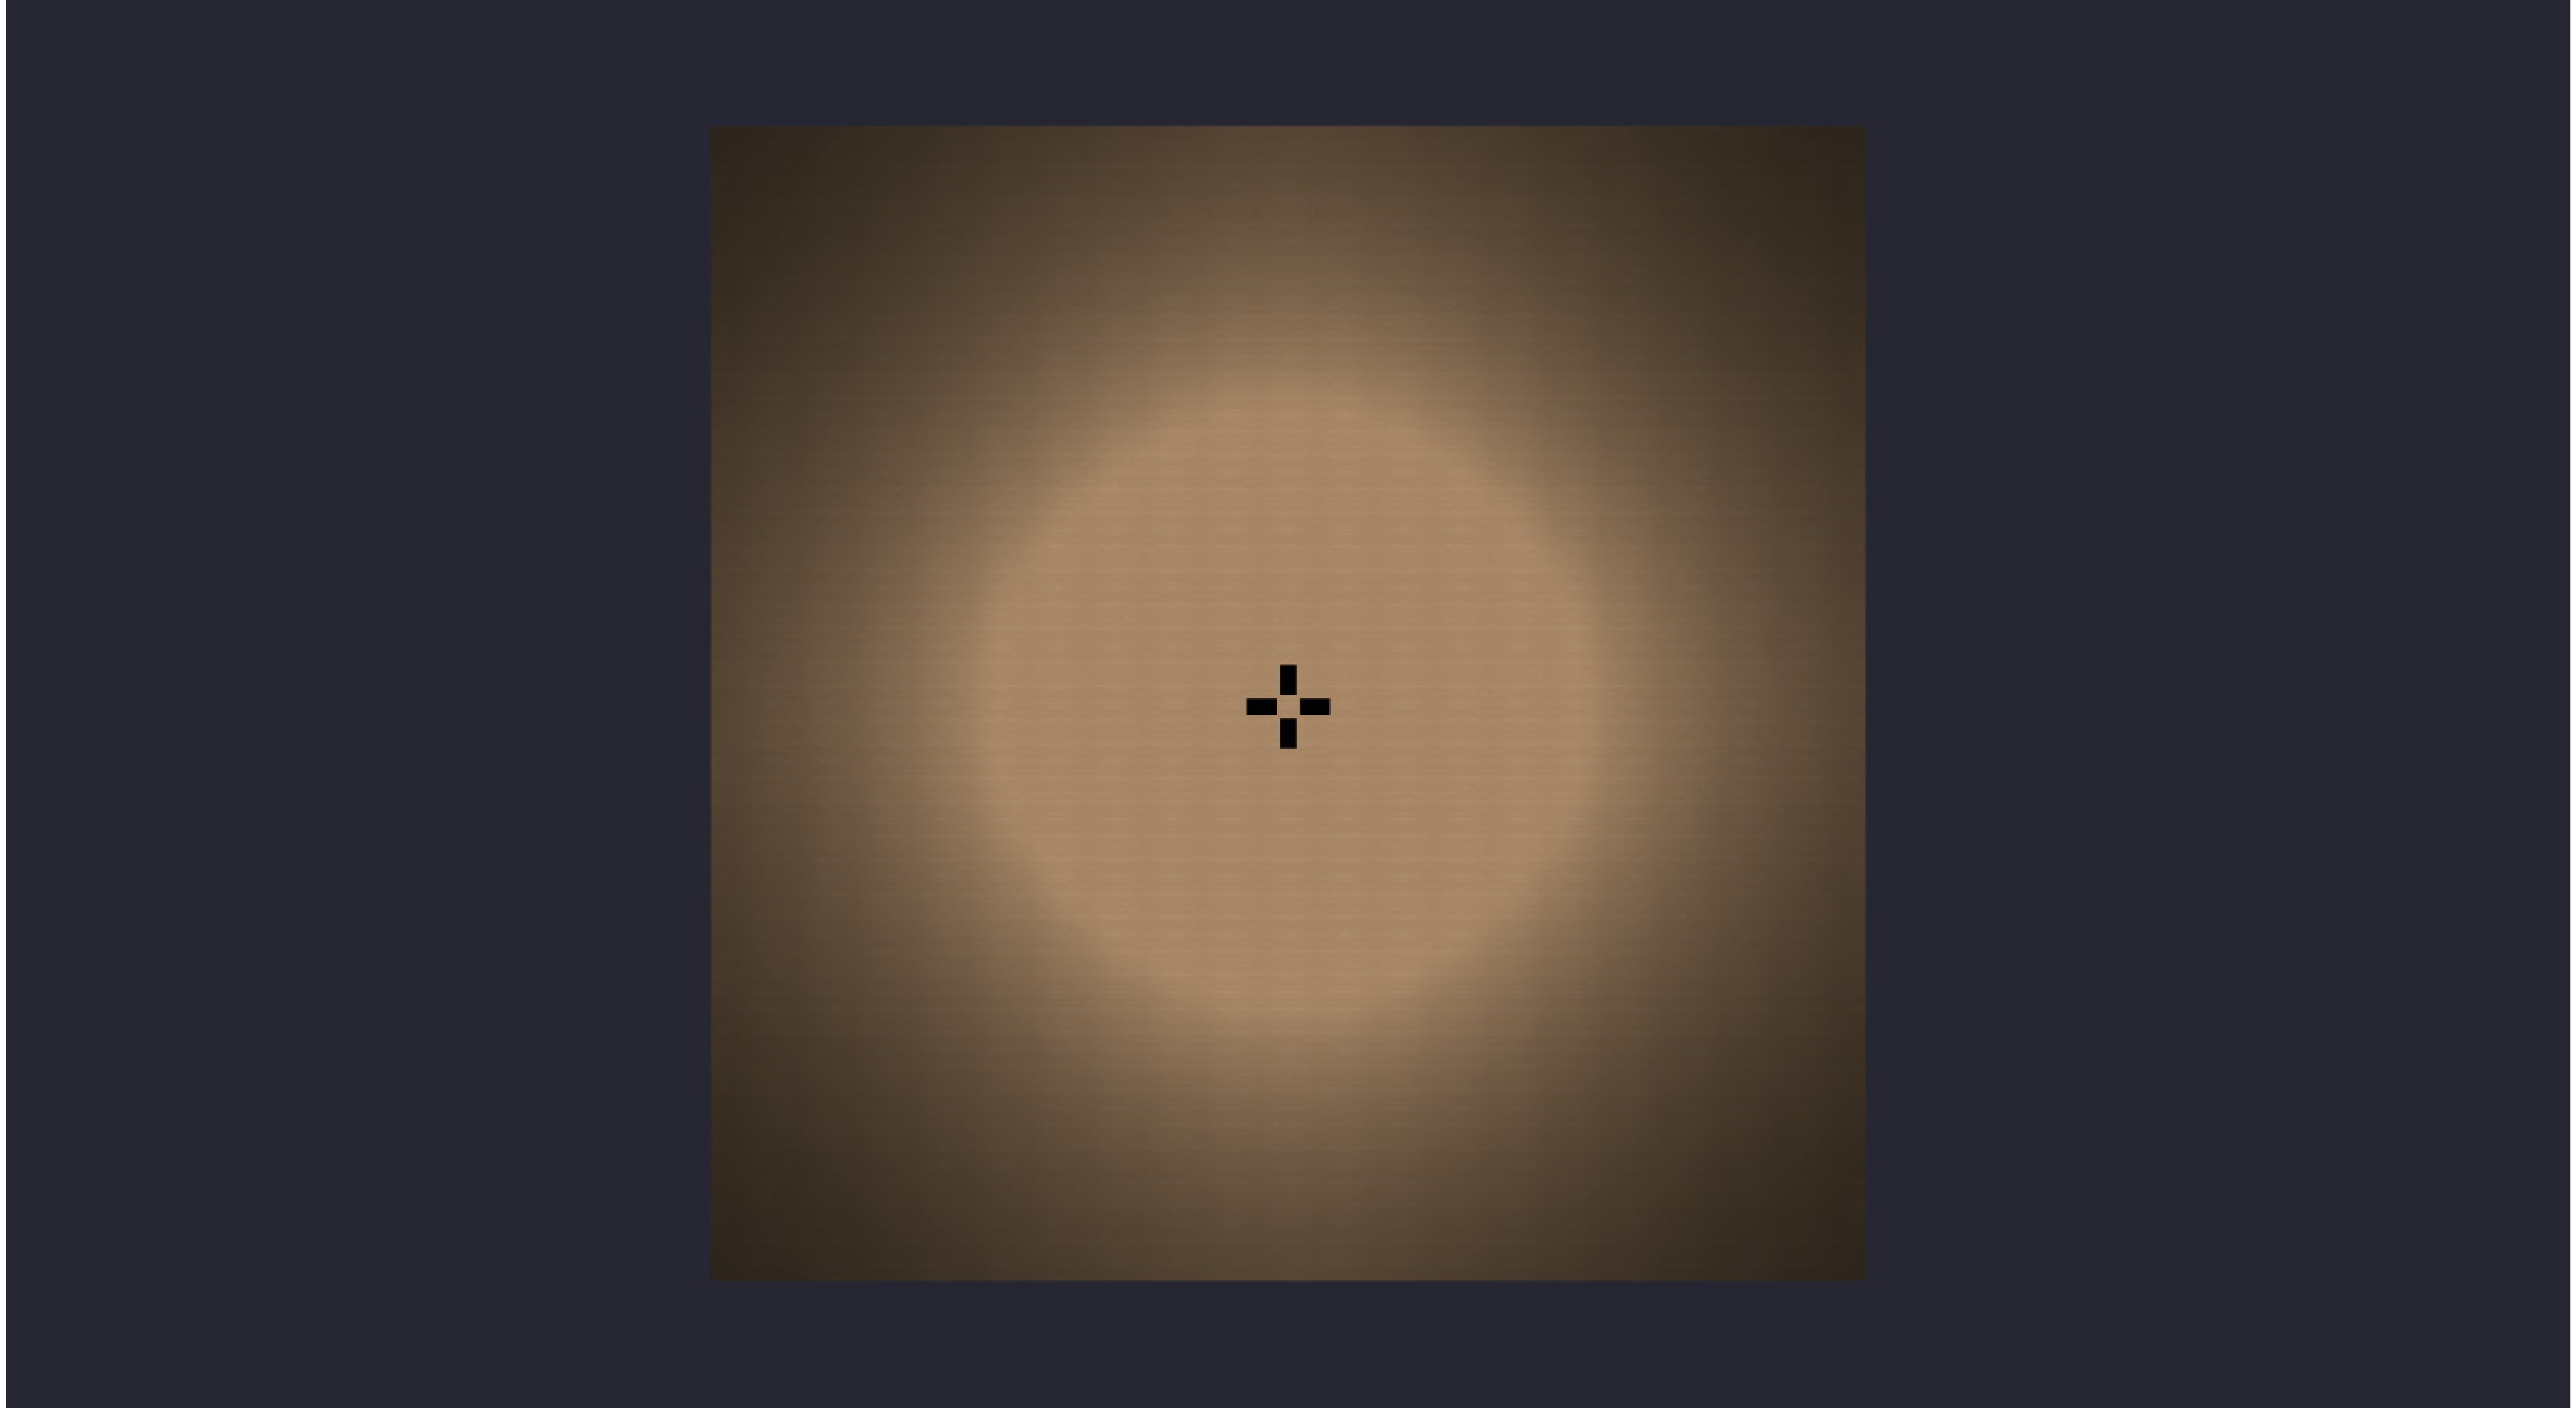


Date:12/19/2025

Drawn By:

Revision #:

82-170 4-NEXTGEN QUAD 300W 20' MTG

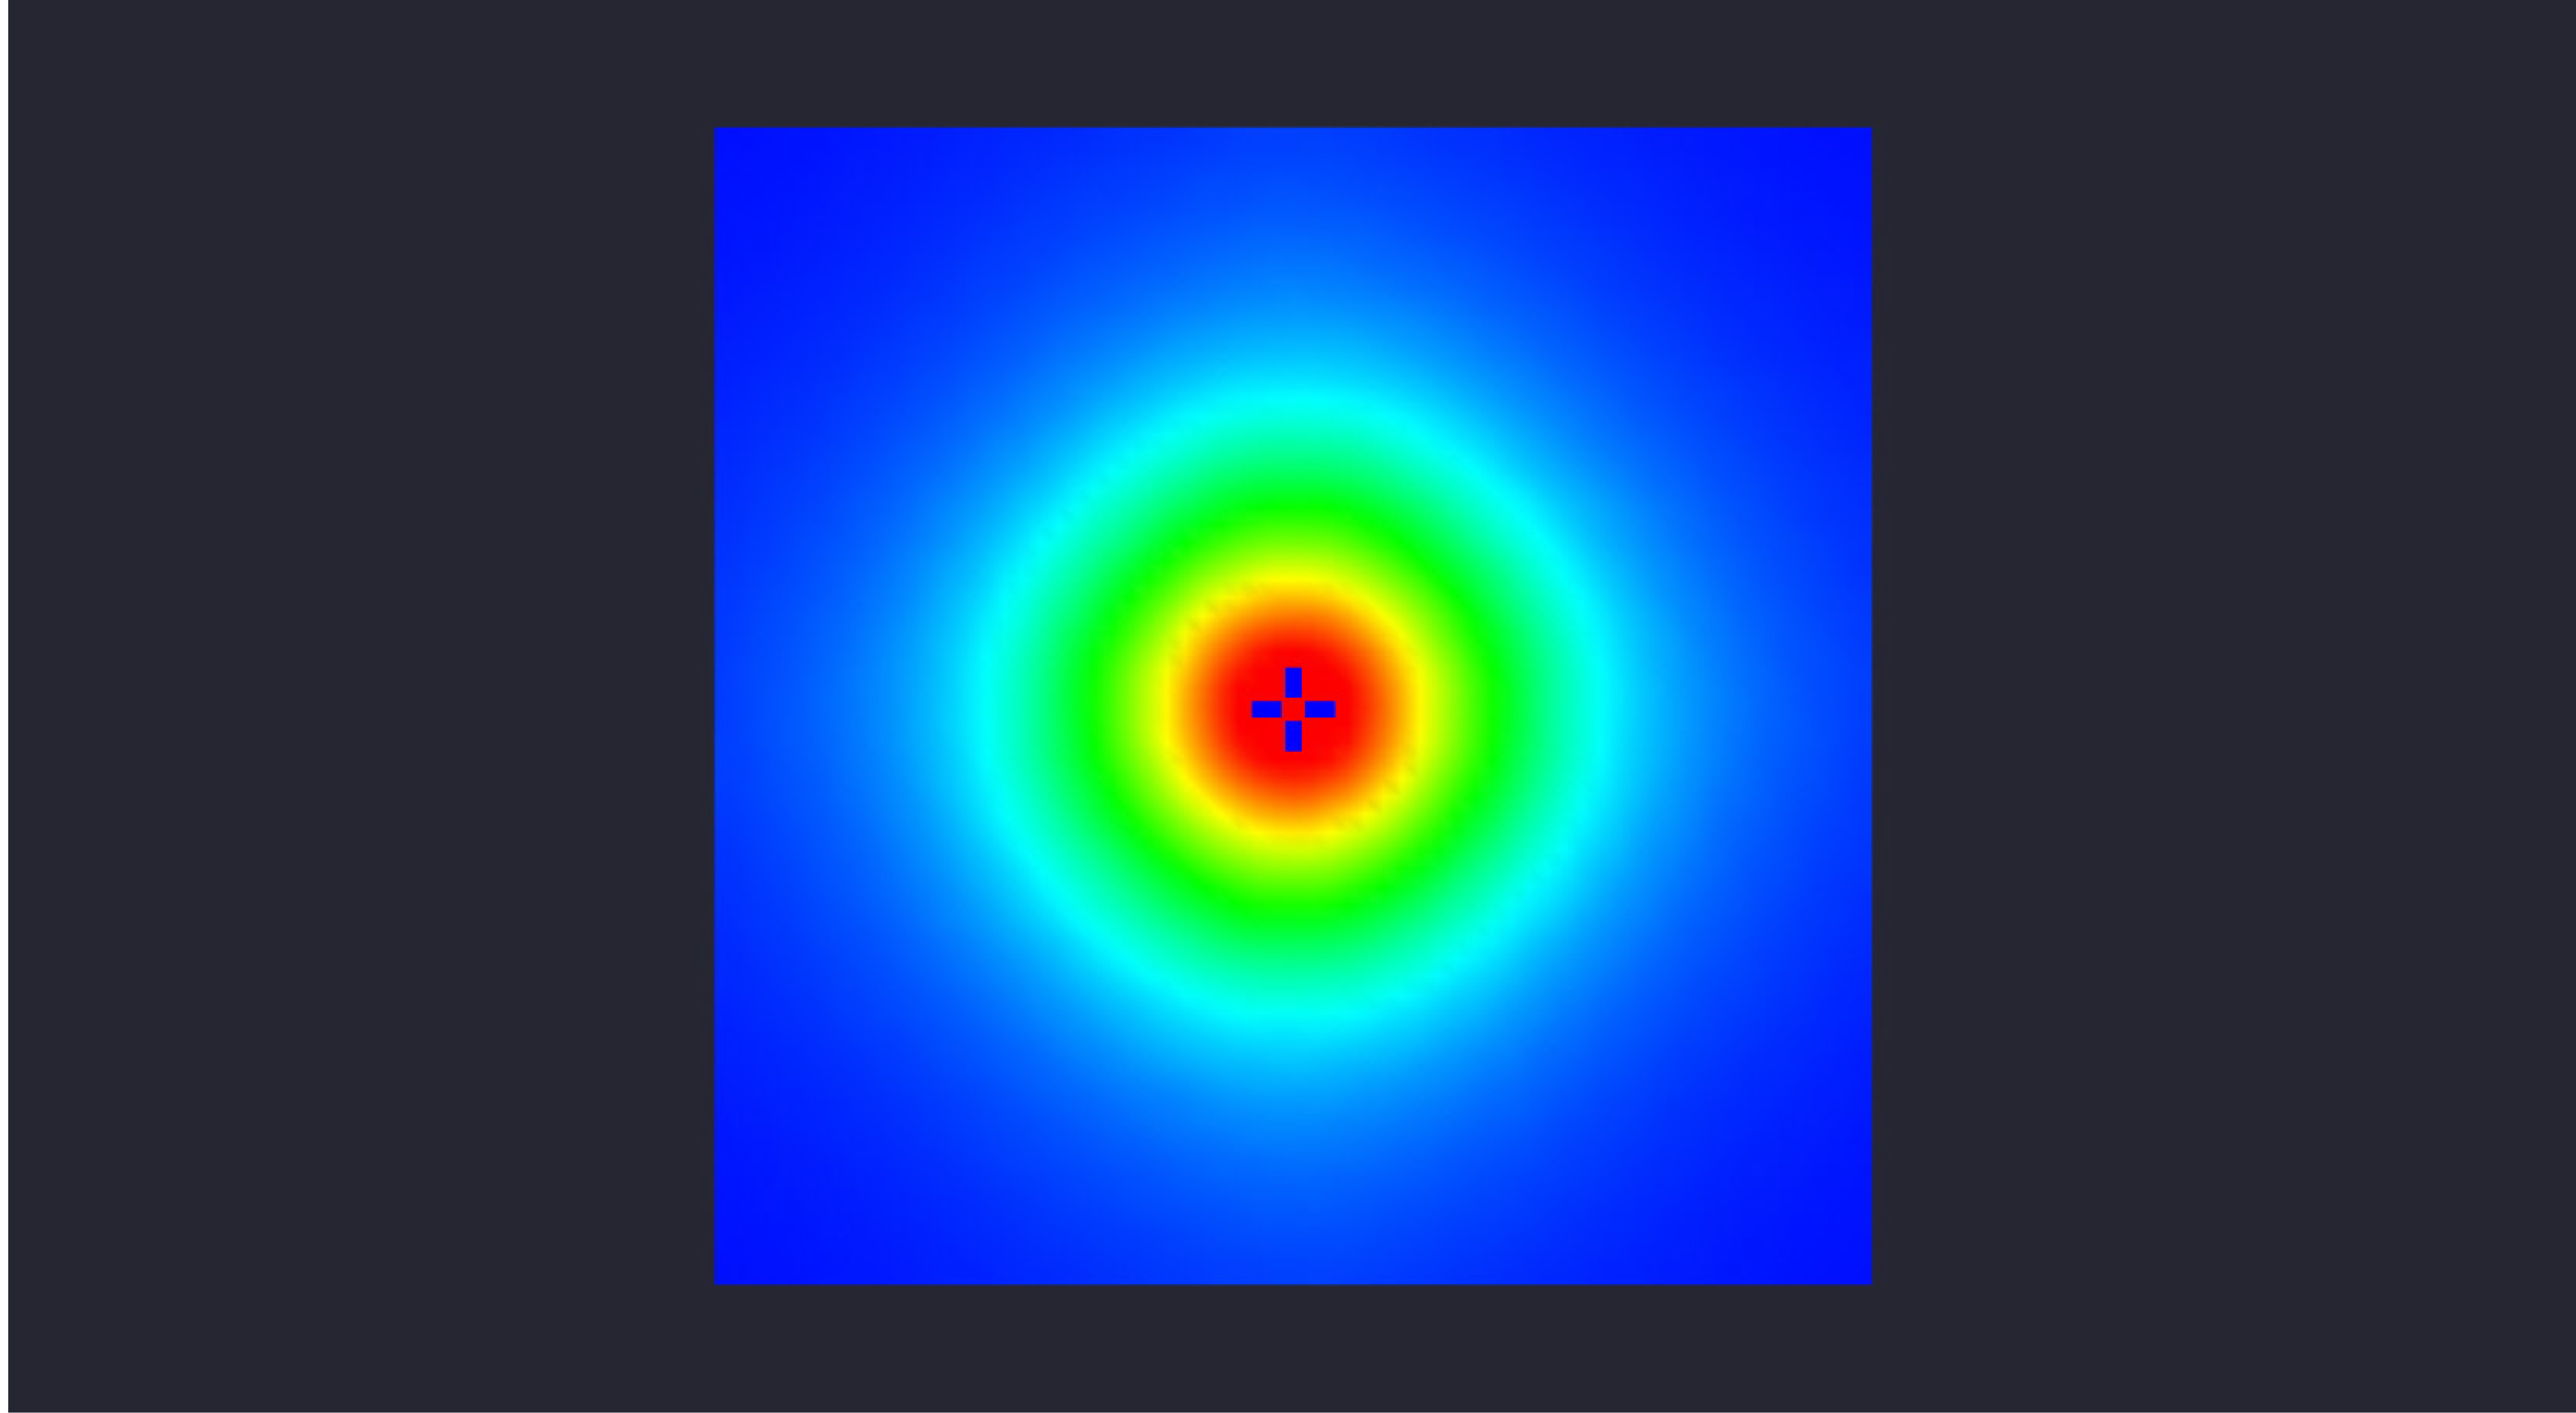

Date: 12/19/2025

Drawn By:

Revision #:

82-179 4-NEXTGEN 300W QUAD 20' MTG