


Statistical Area
 Illuminance (Fc)
 Average = 11.49
 Maximum = 37.3
 Minimum = 1.9
 Avg/Min Ratio = 6.05
 Max/Min Ratio = 19.63

Luminaire Schedule						
Symbol	Qty	Description	LLF	Luminaire Lumens	Luminaire Watts	Total Watts
⊕	1	NextGen 4 300W T3	1.000	42839	297.43	1189.72

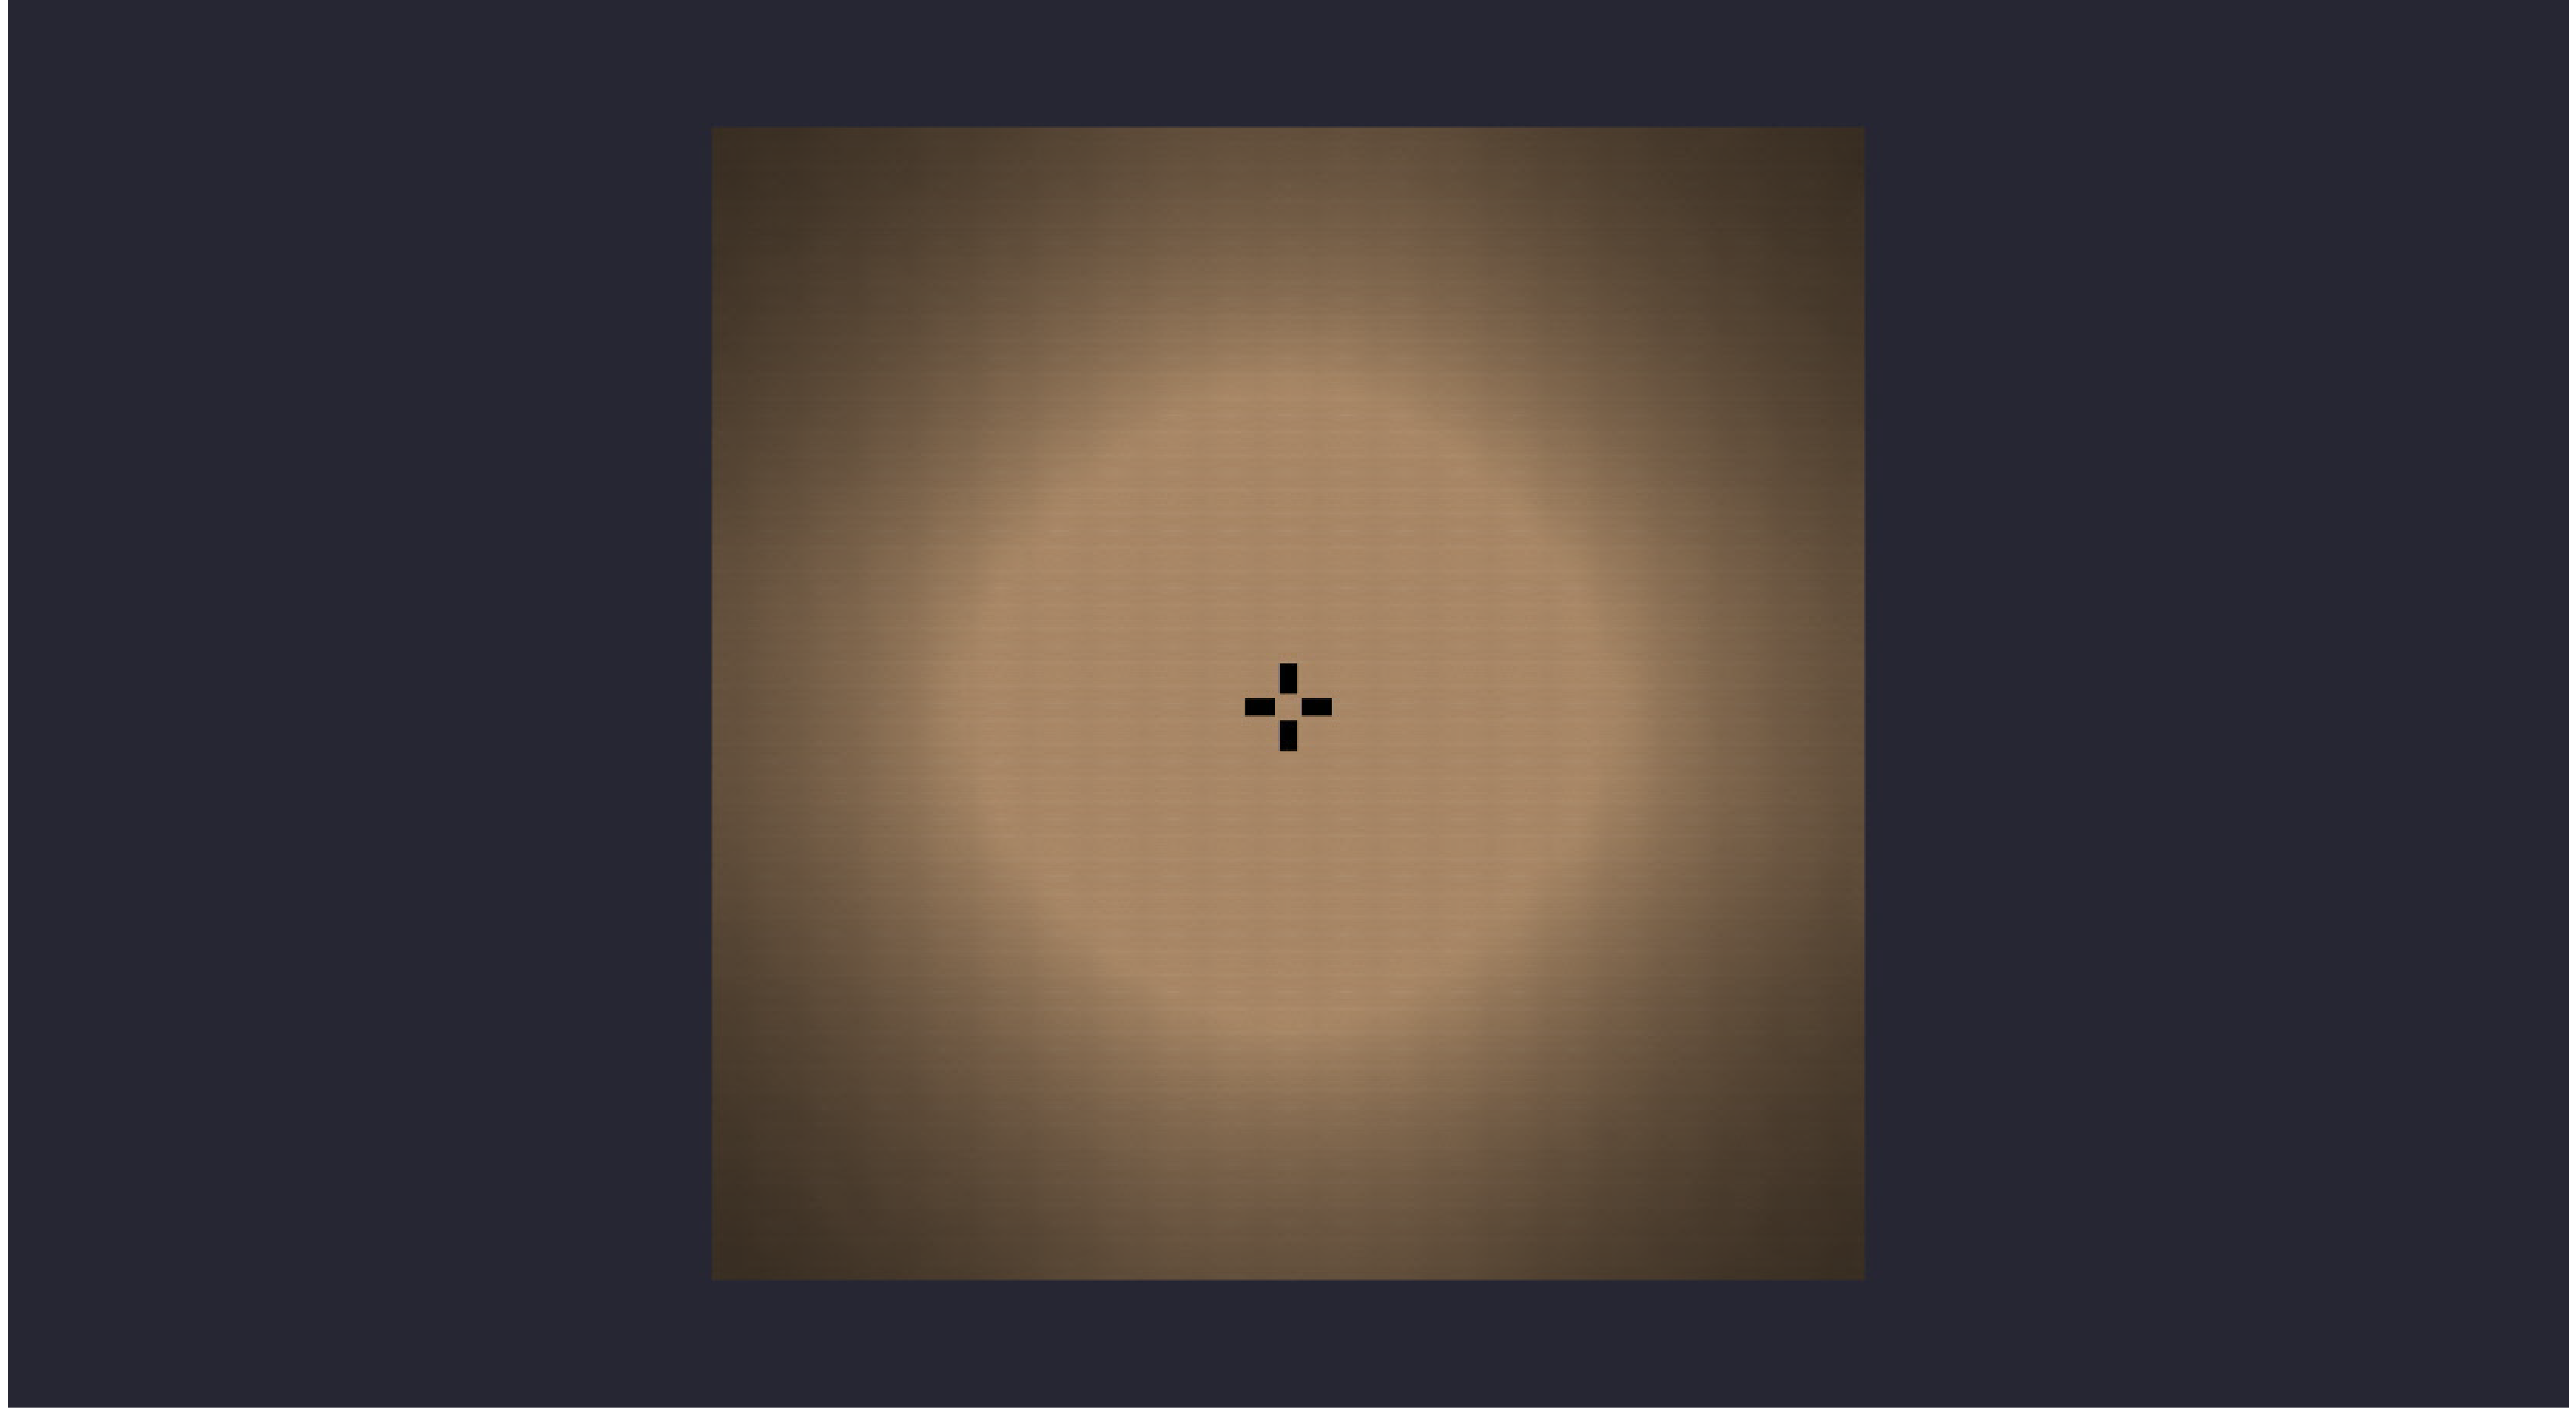


Date:12/19/2025

Drawn By:

Revision #:

82-170 4-NEXTGEN QUAD 300W 25' MTG 20 D TILT

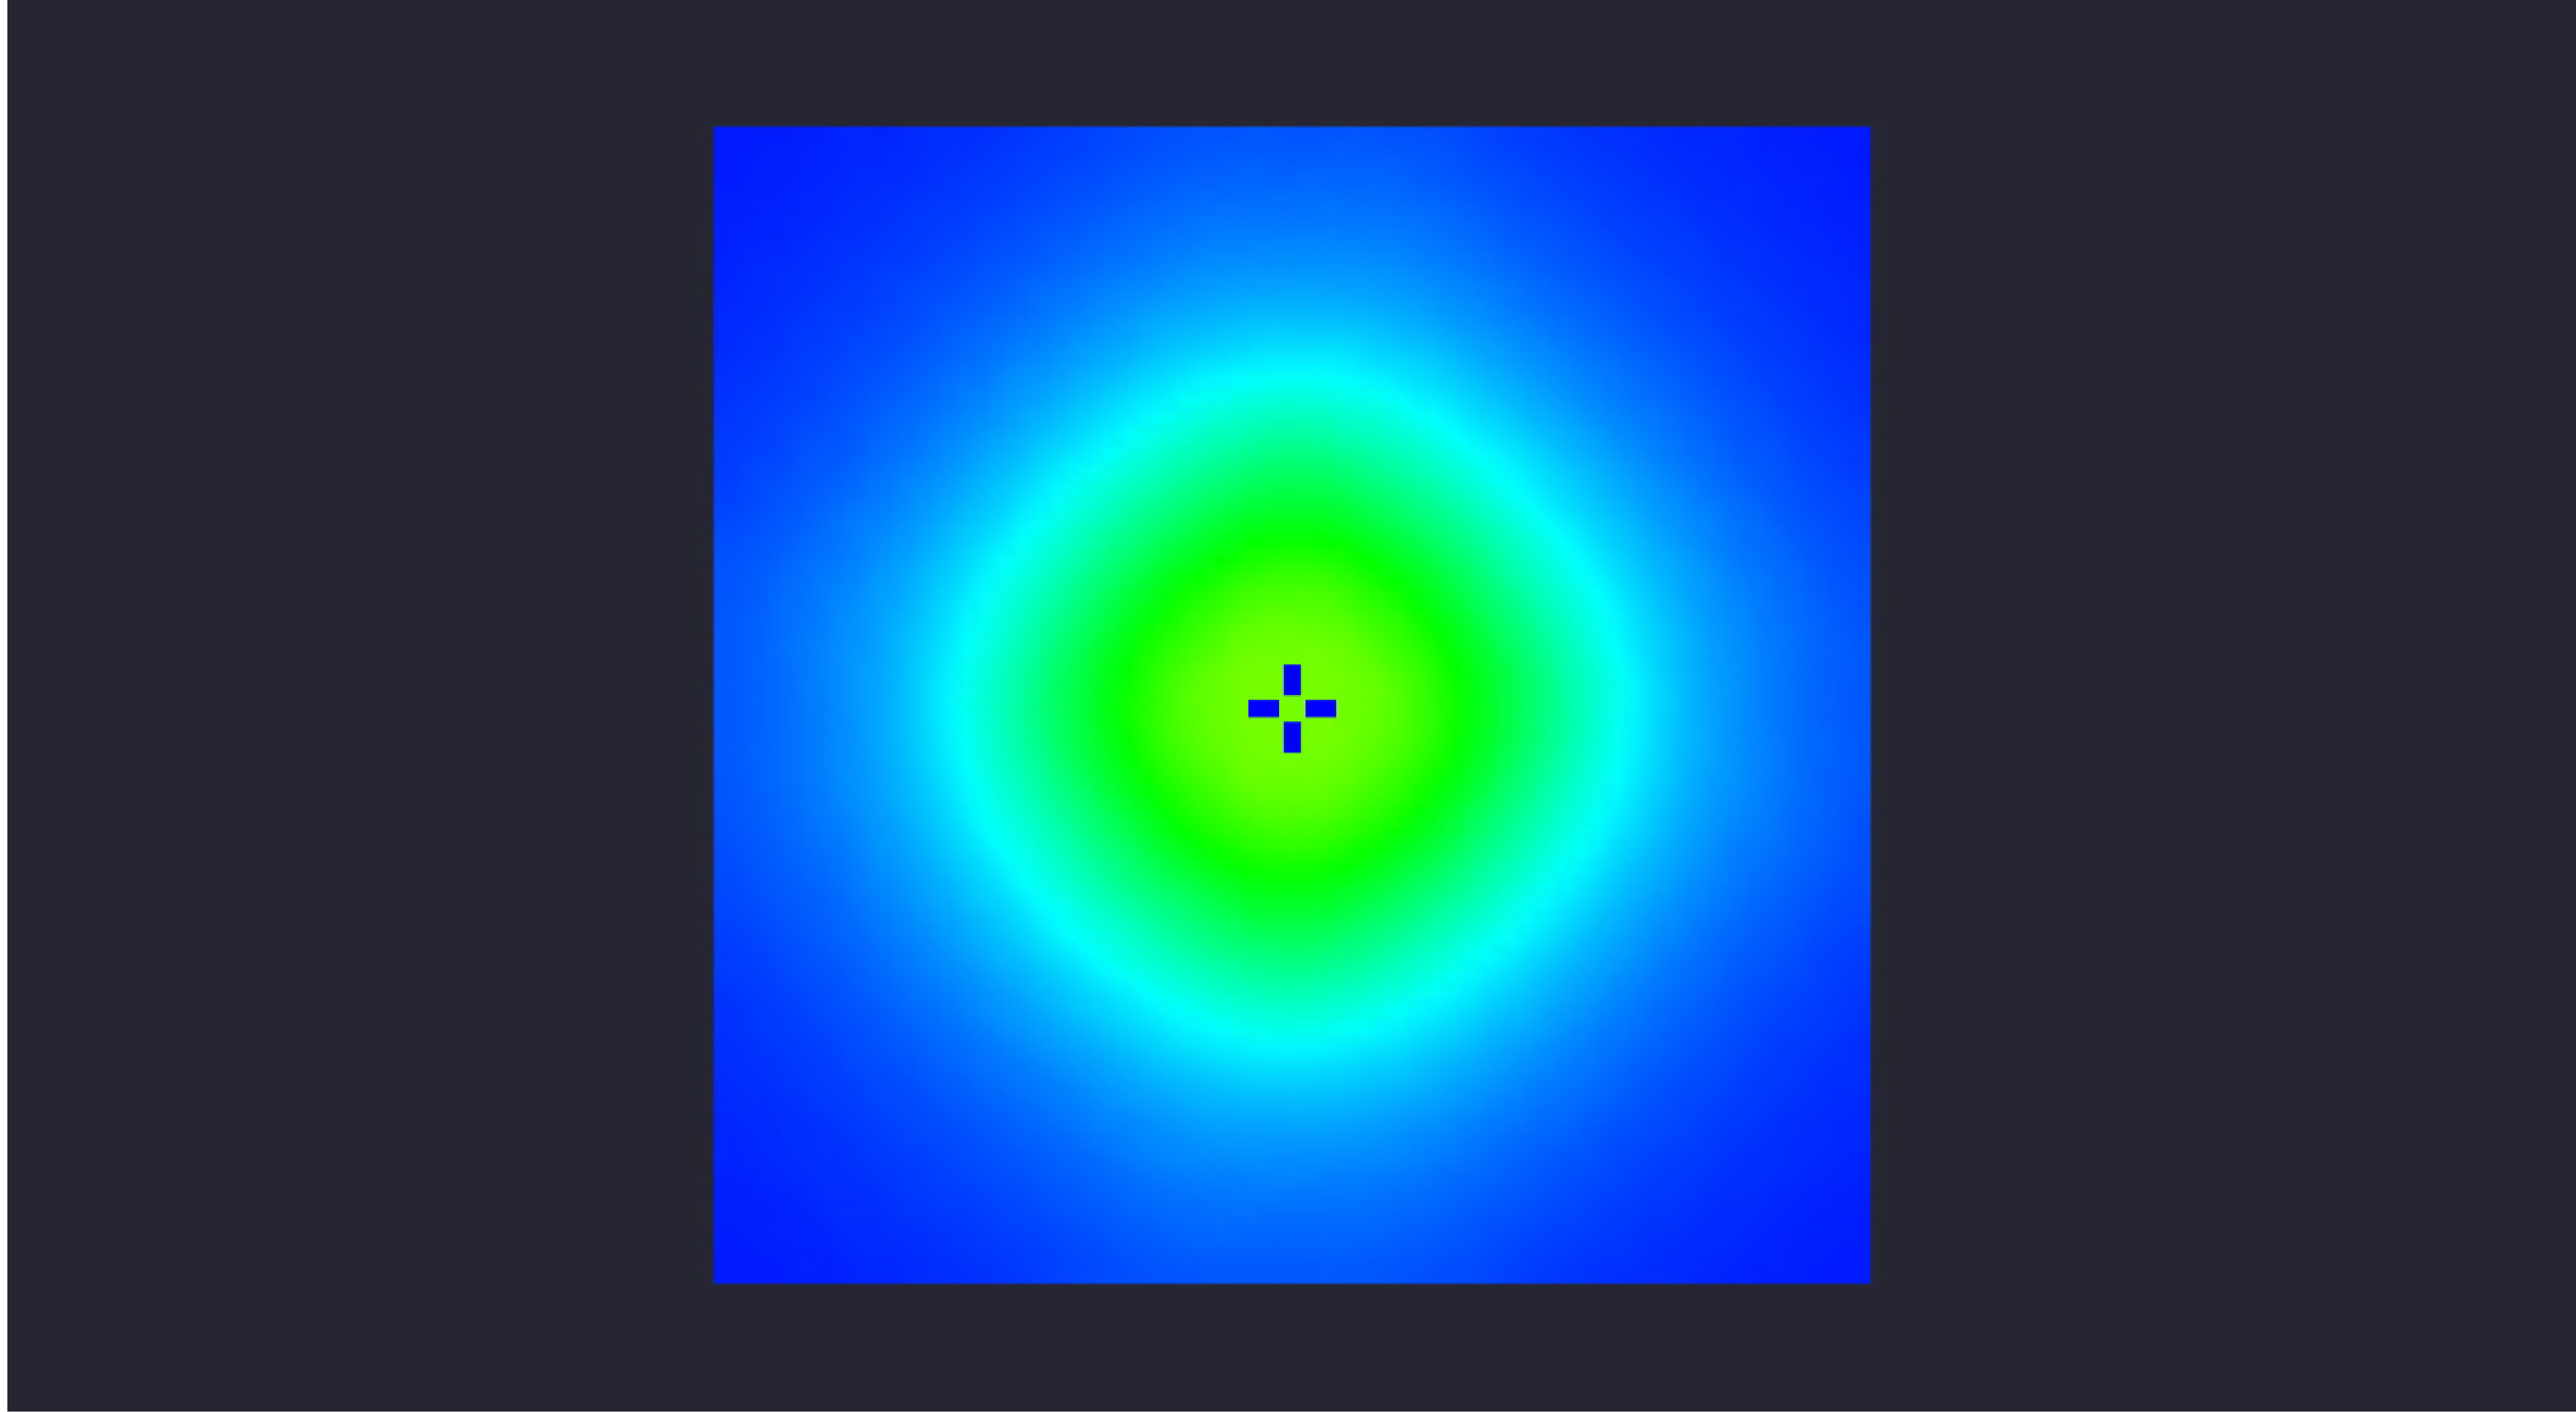

Date:12/19/2025

Drawn By:

Revision #:

82-179 4-NEXTGEN 300W QUAD 25' MTG 20D TILT