



82-170 4-NEXTGEN 300W QUAD 30' MTG

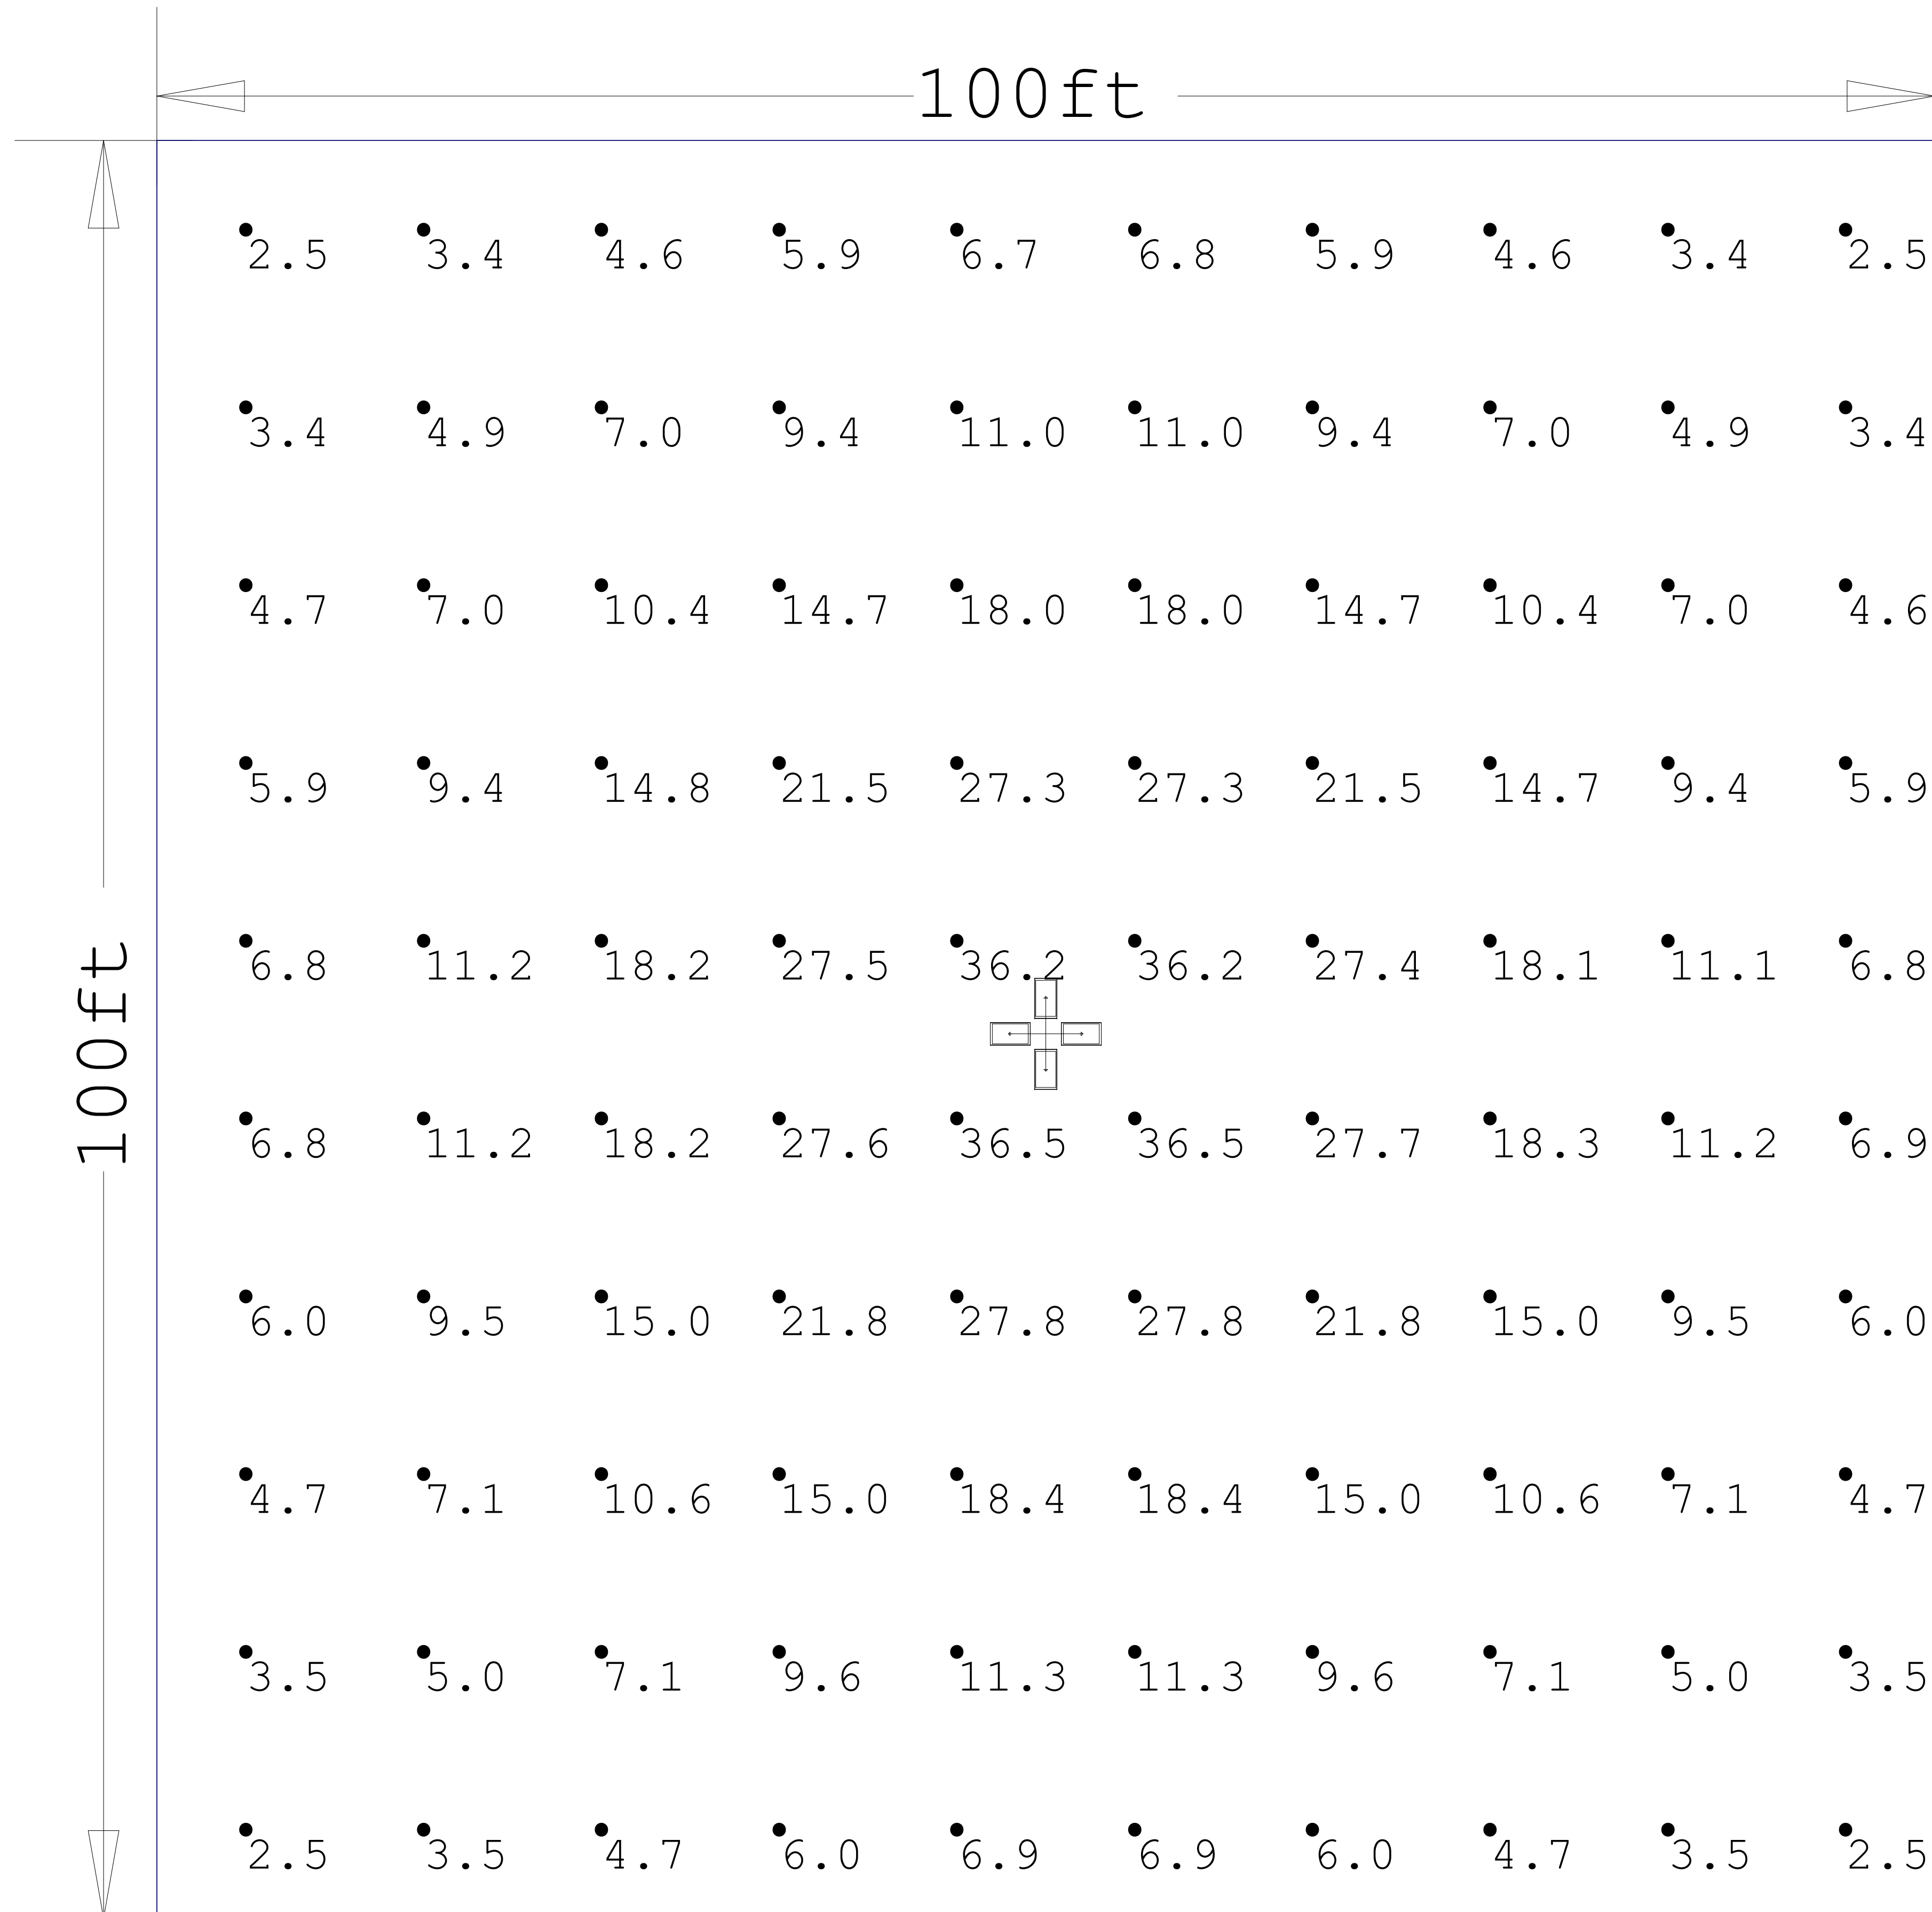

Statistical Area  
 Illuminance (Fc)  
 Average = 11.77  
 Maximum = 36.5  
 Minimum = 2.5  
 Avg/Min Ratio = 4.71  
 Max/Min Ratio = 14.60

Luminaire Schedule						
Symbol	Qty	Description	LLF	Luminaire Lumens	Luminaire Watts	Total Watts
+	1	NextGen 4 300W T3	1.000	42839	297.43	1189.72

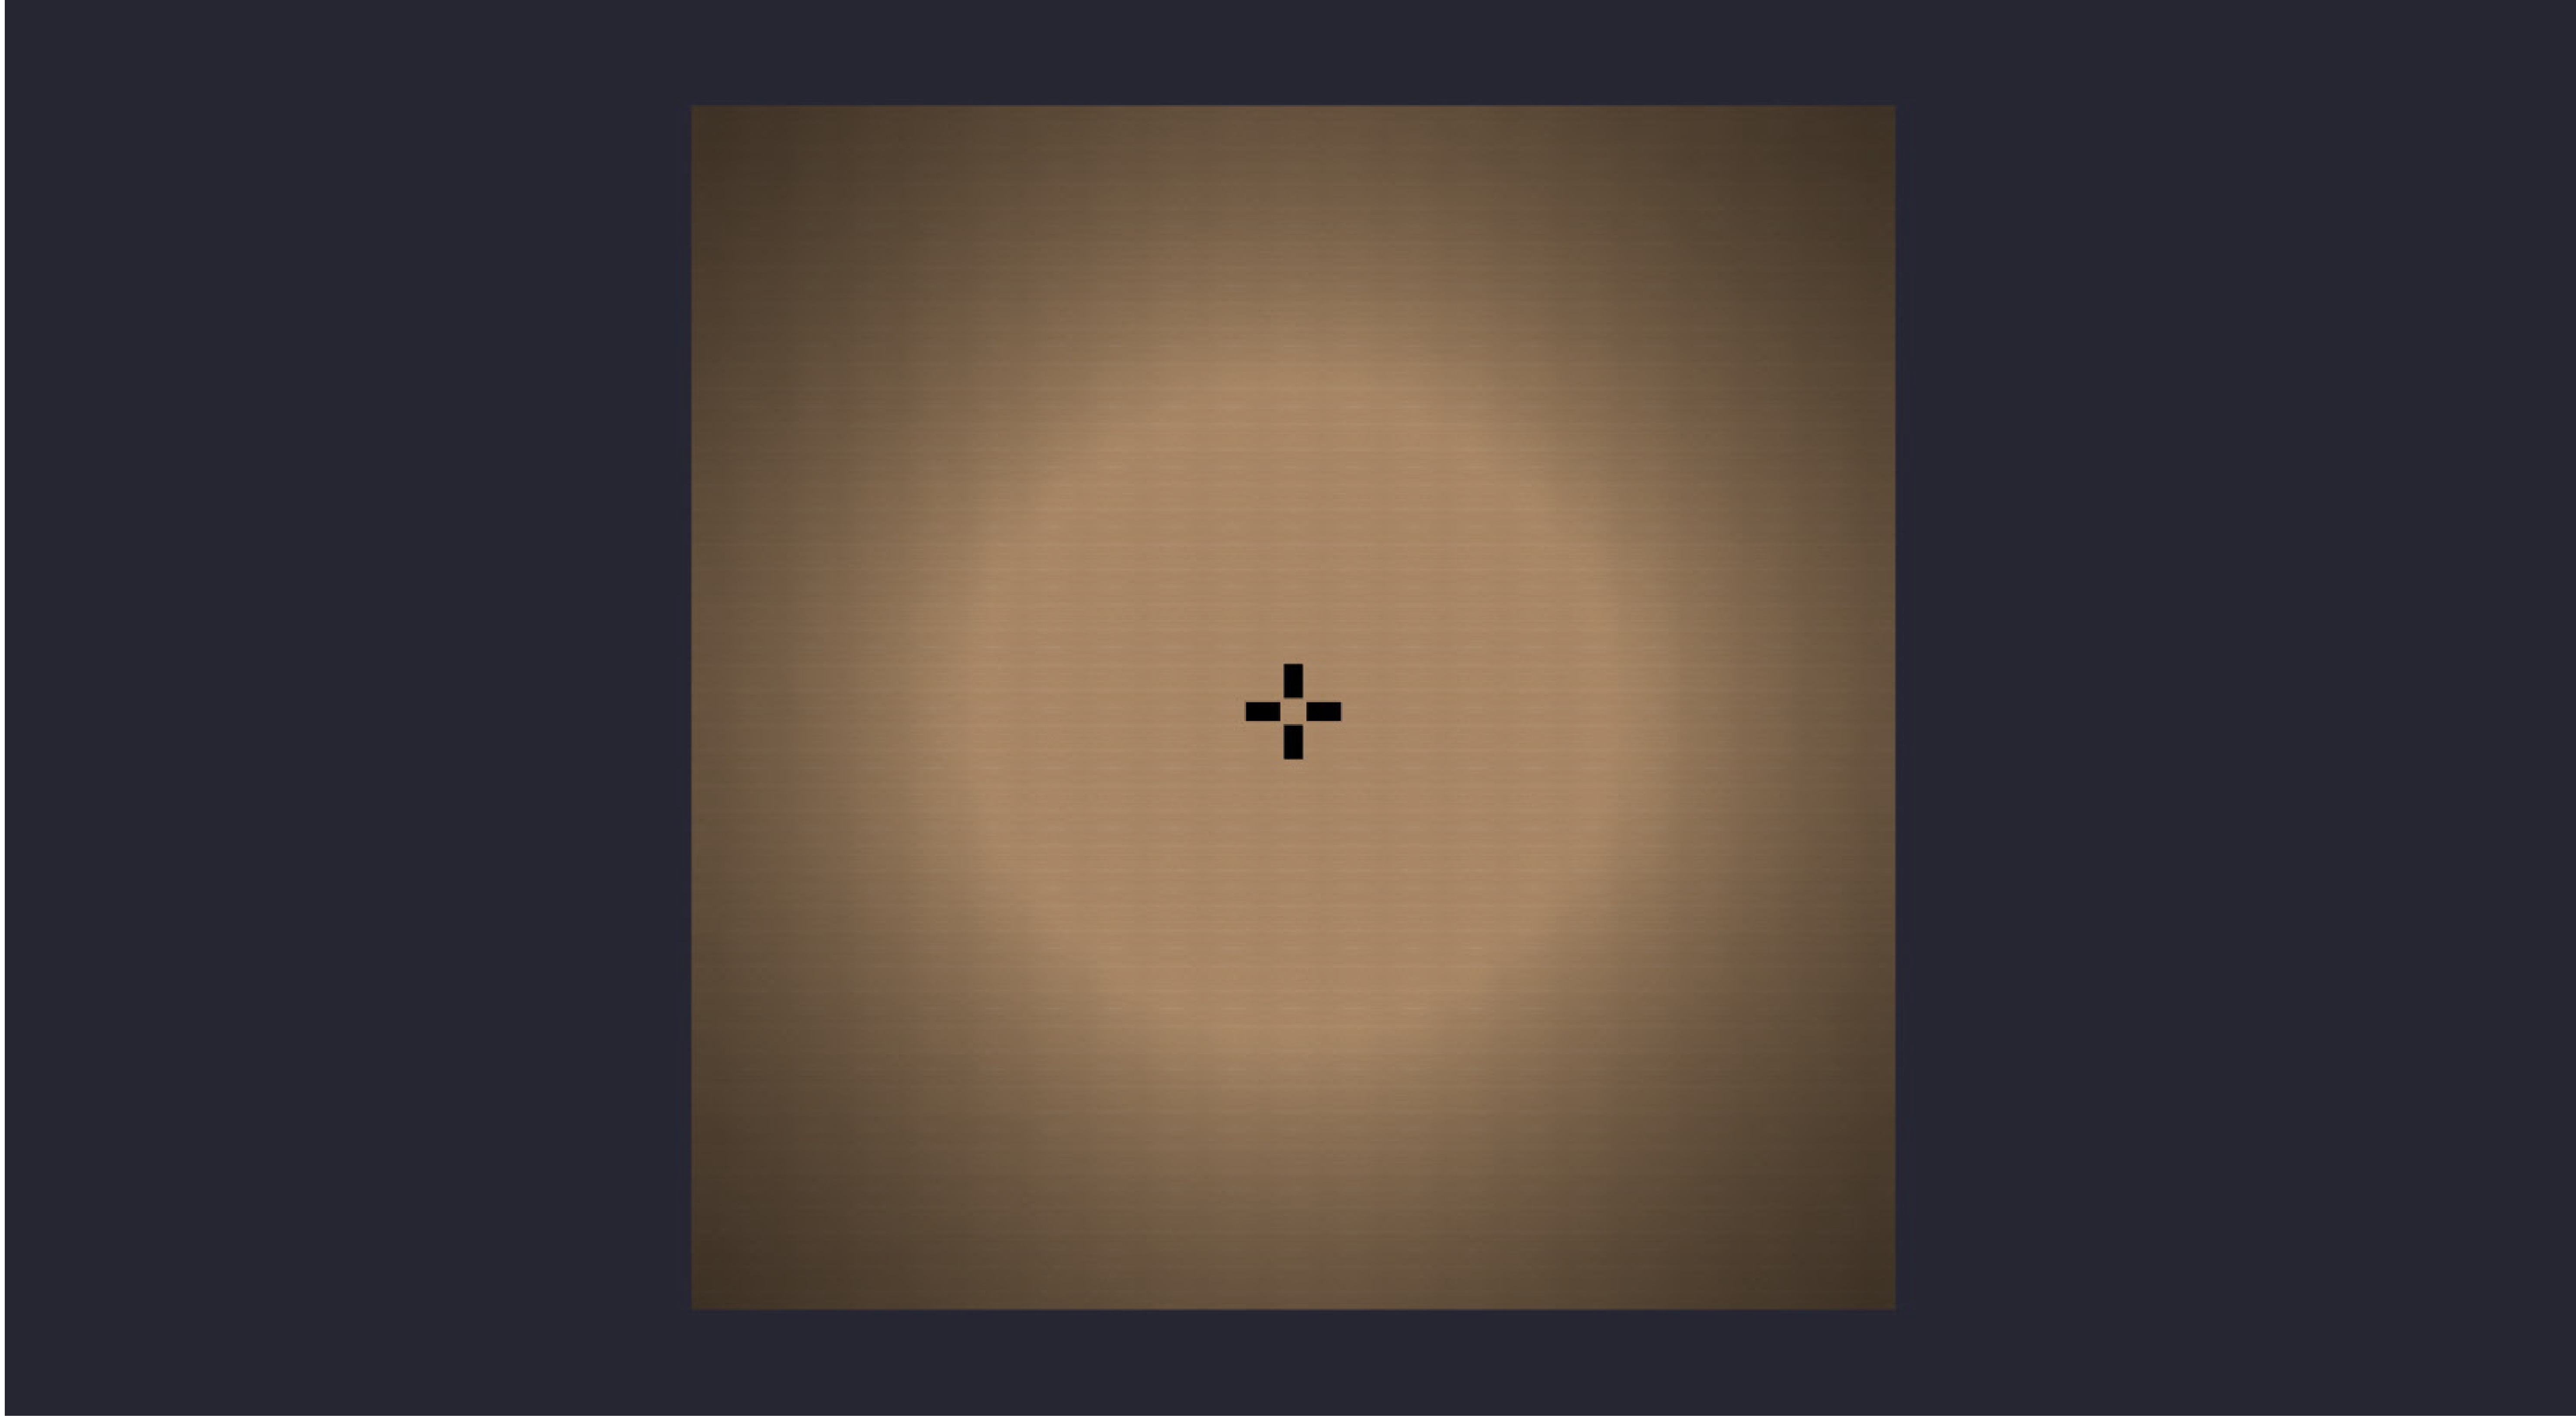


Date:12/18/2025

Drawn By:

Revision #:

**82-170 4-NEXTGEN QUAD 300W 30' MTG**

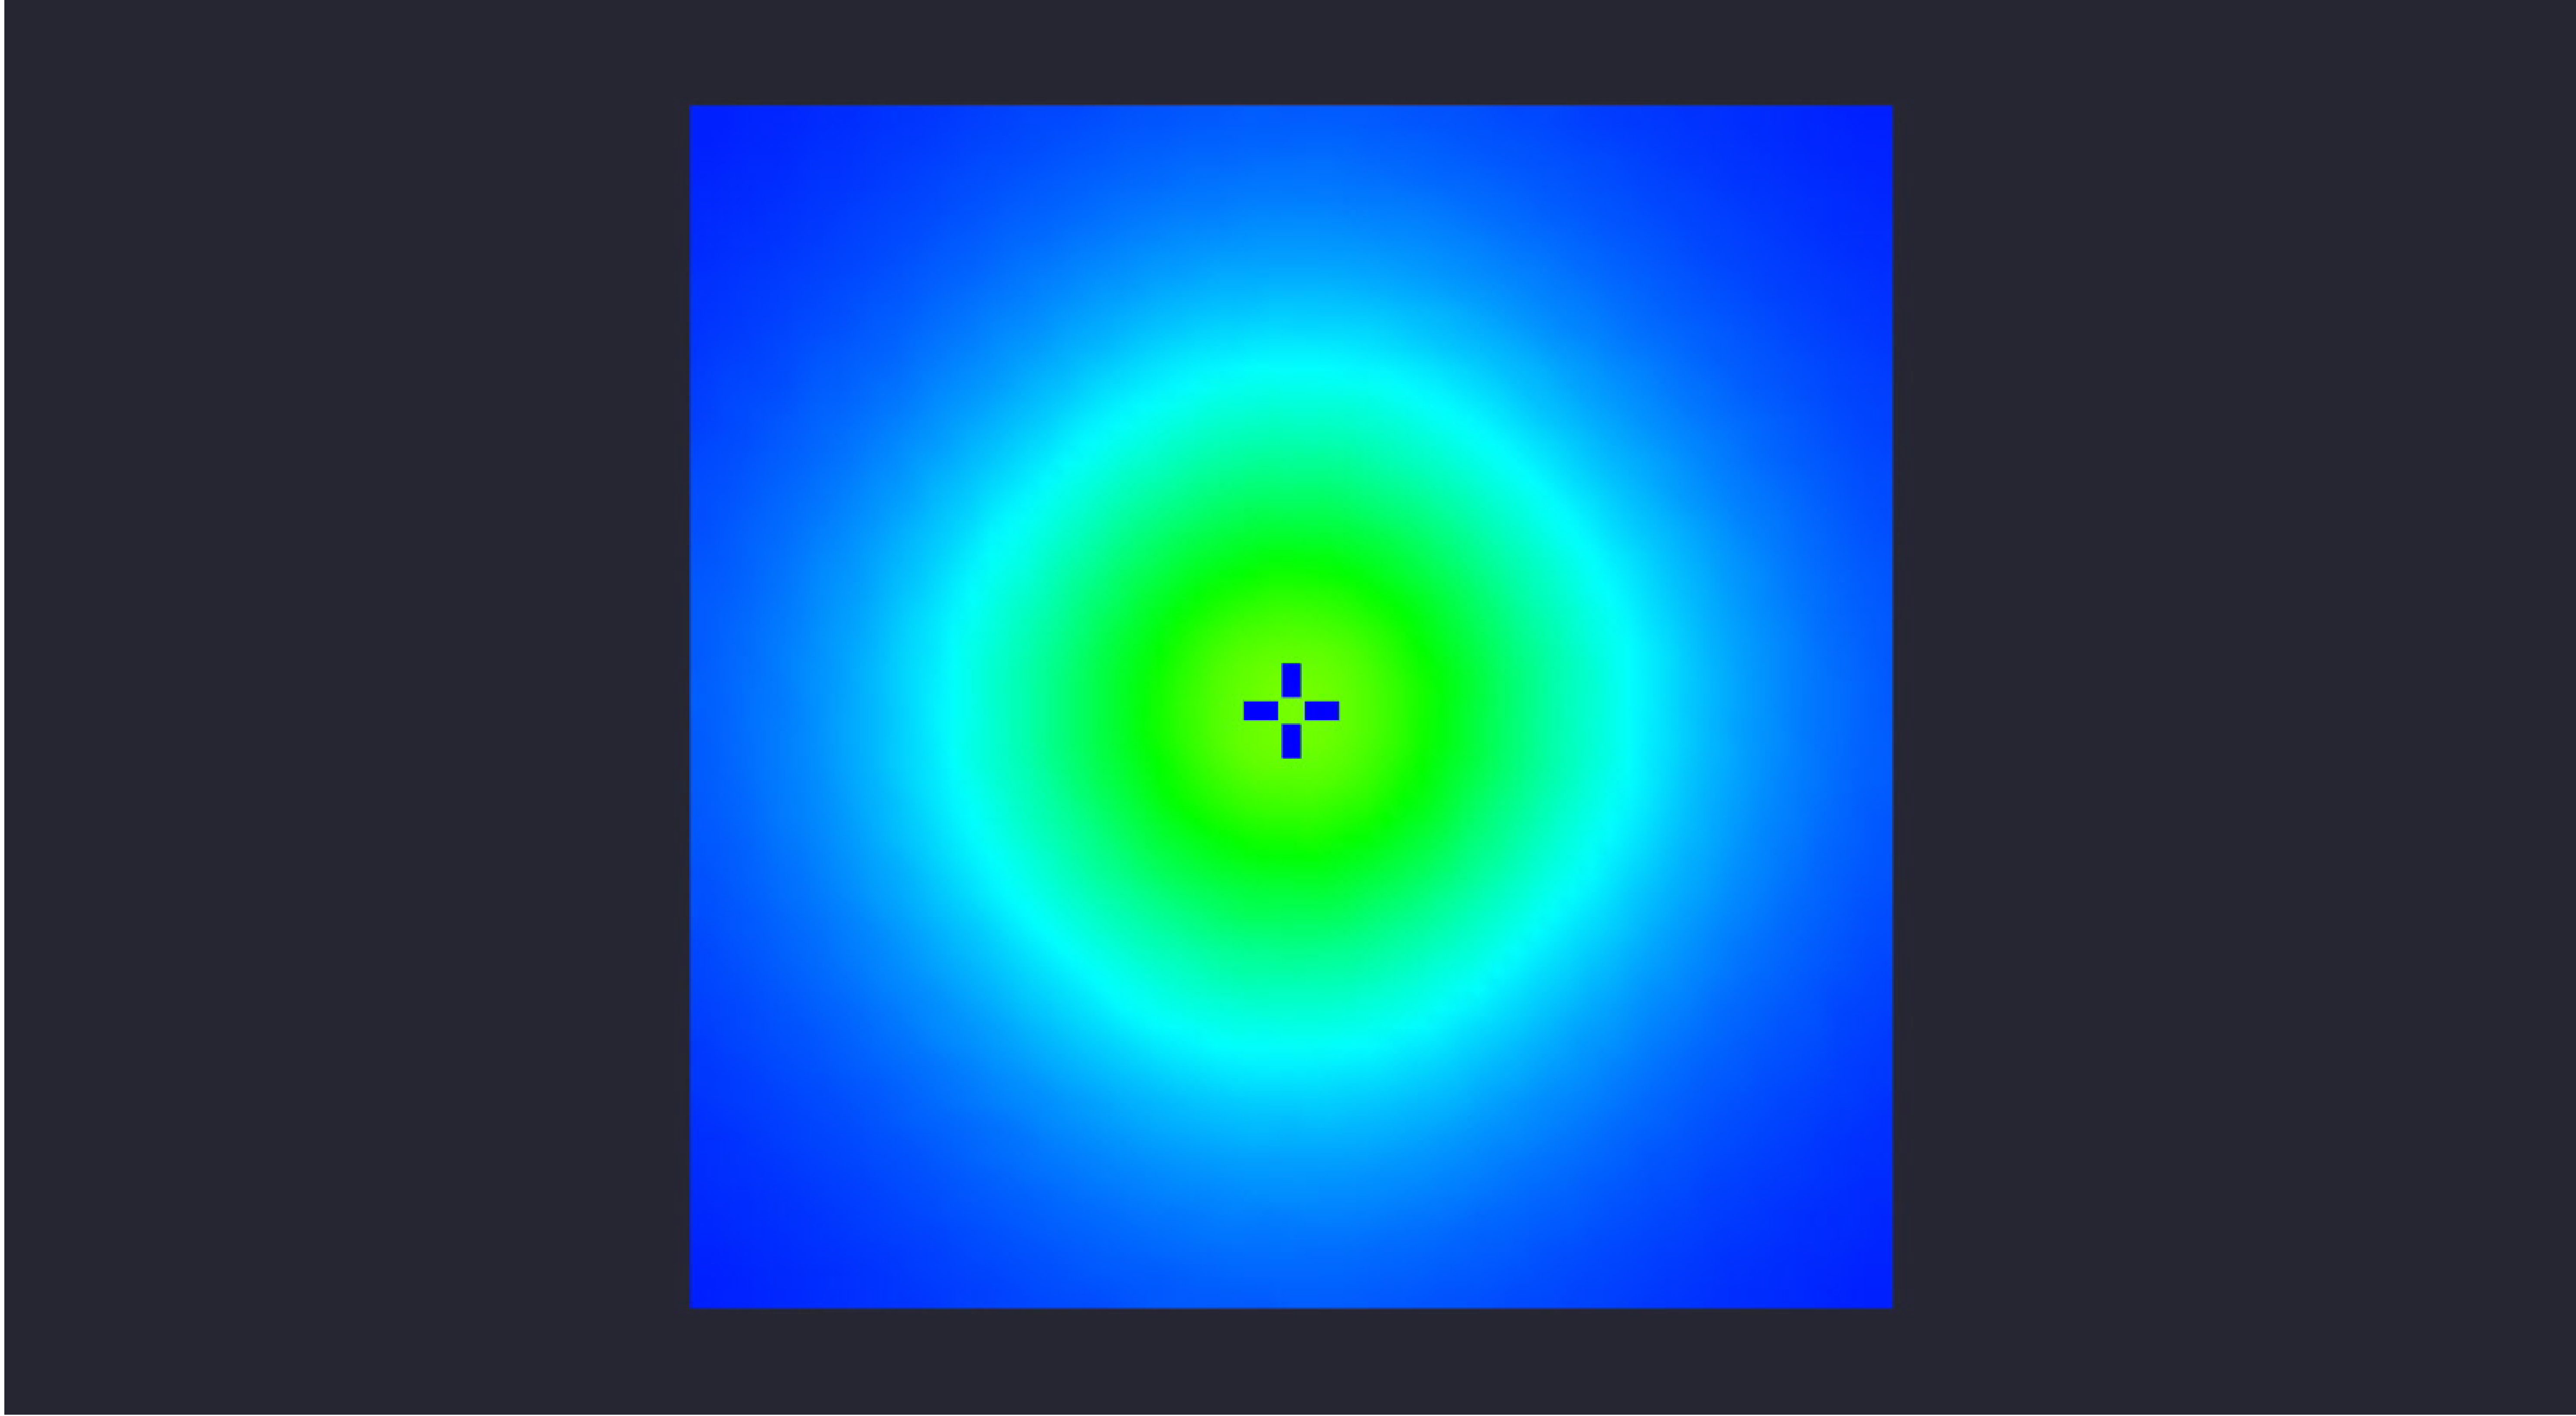

Date:12/18/2025

Drawn By:

Revision #:

**82-179 4-NEXTGEN 300W QUAD 30' MTG**