


Statistical Area
 Illuminance (Fc)
 Average = 14.99
 Maximum = 37.2
 Minimum = 1.2
 Avg/Min Ratio = 12.49
 Max/Min Ratio = 31.00

Luminaire Schedule						
Symbol	Qty	Description	LLF	Luminaire Lumens	Luminaire Watts	Total Watts
⊖	4	STADIUM PRO -5-500W-40D	1.000	83264	499.165	1996.66

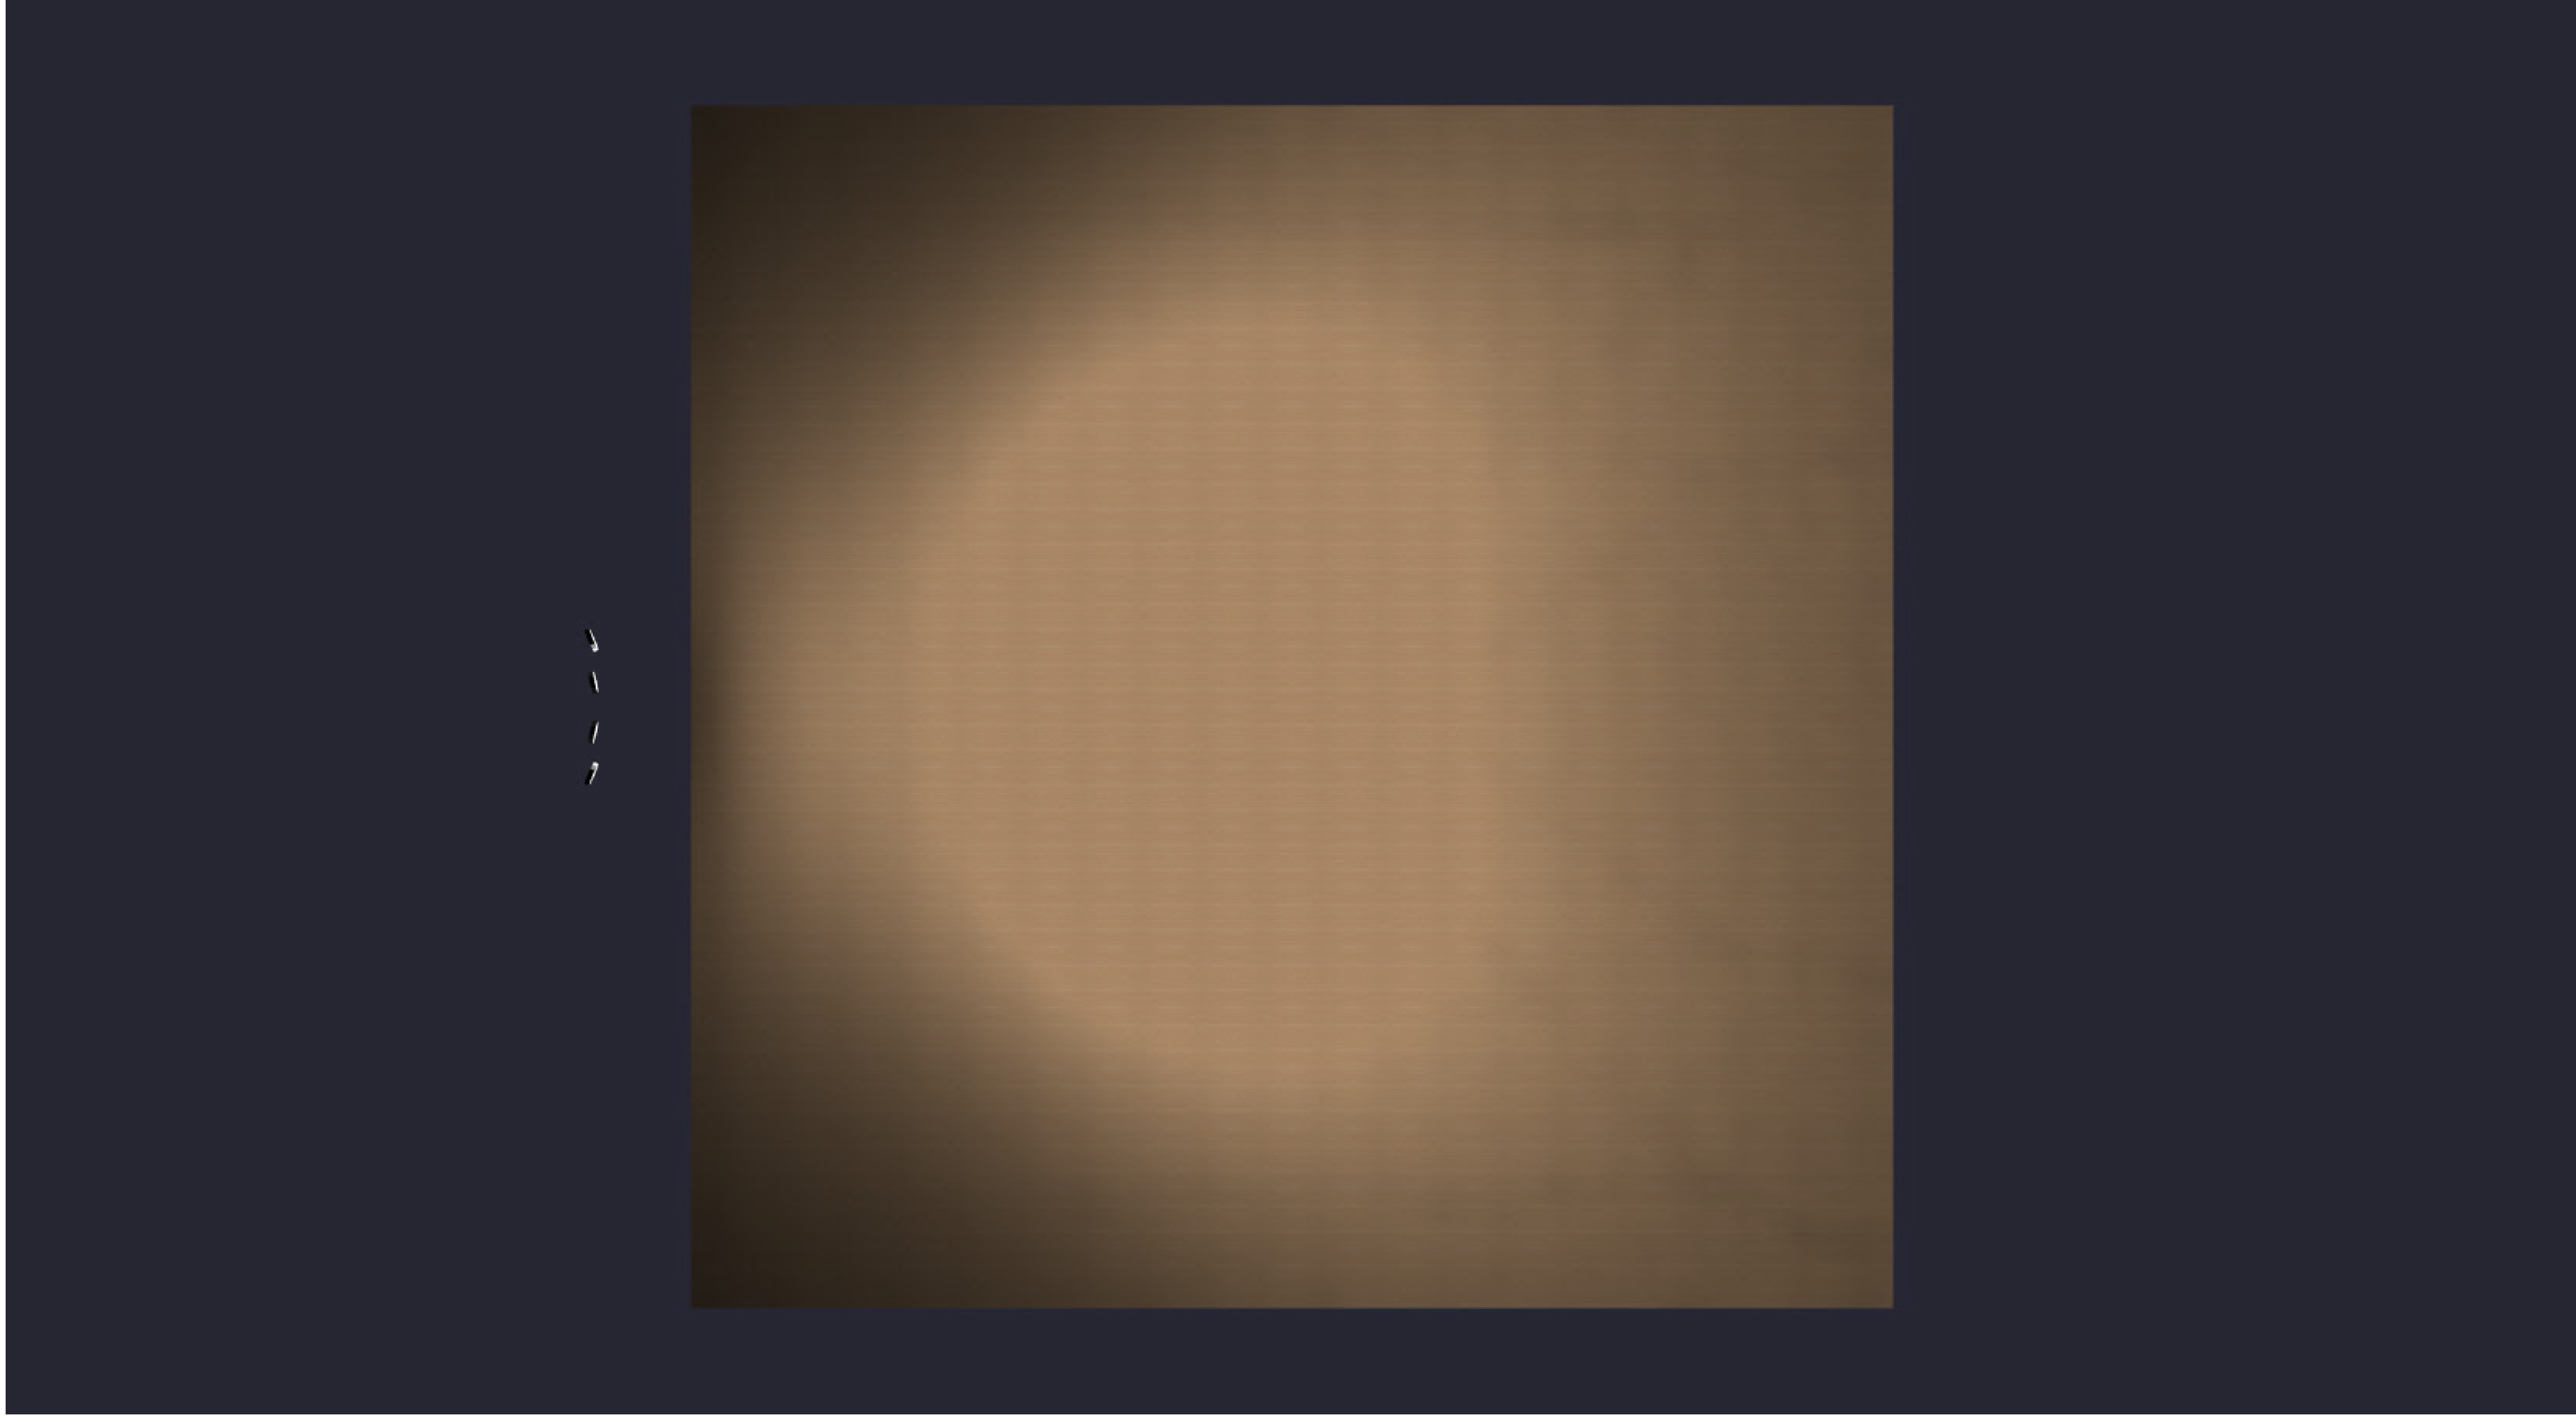


Date: 12/19/2025

Drawn By:

Revision #:

82-177 4-STADIUM PRO-5-500W 25' MTG

 LEDLightExpert.com

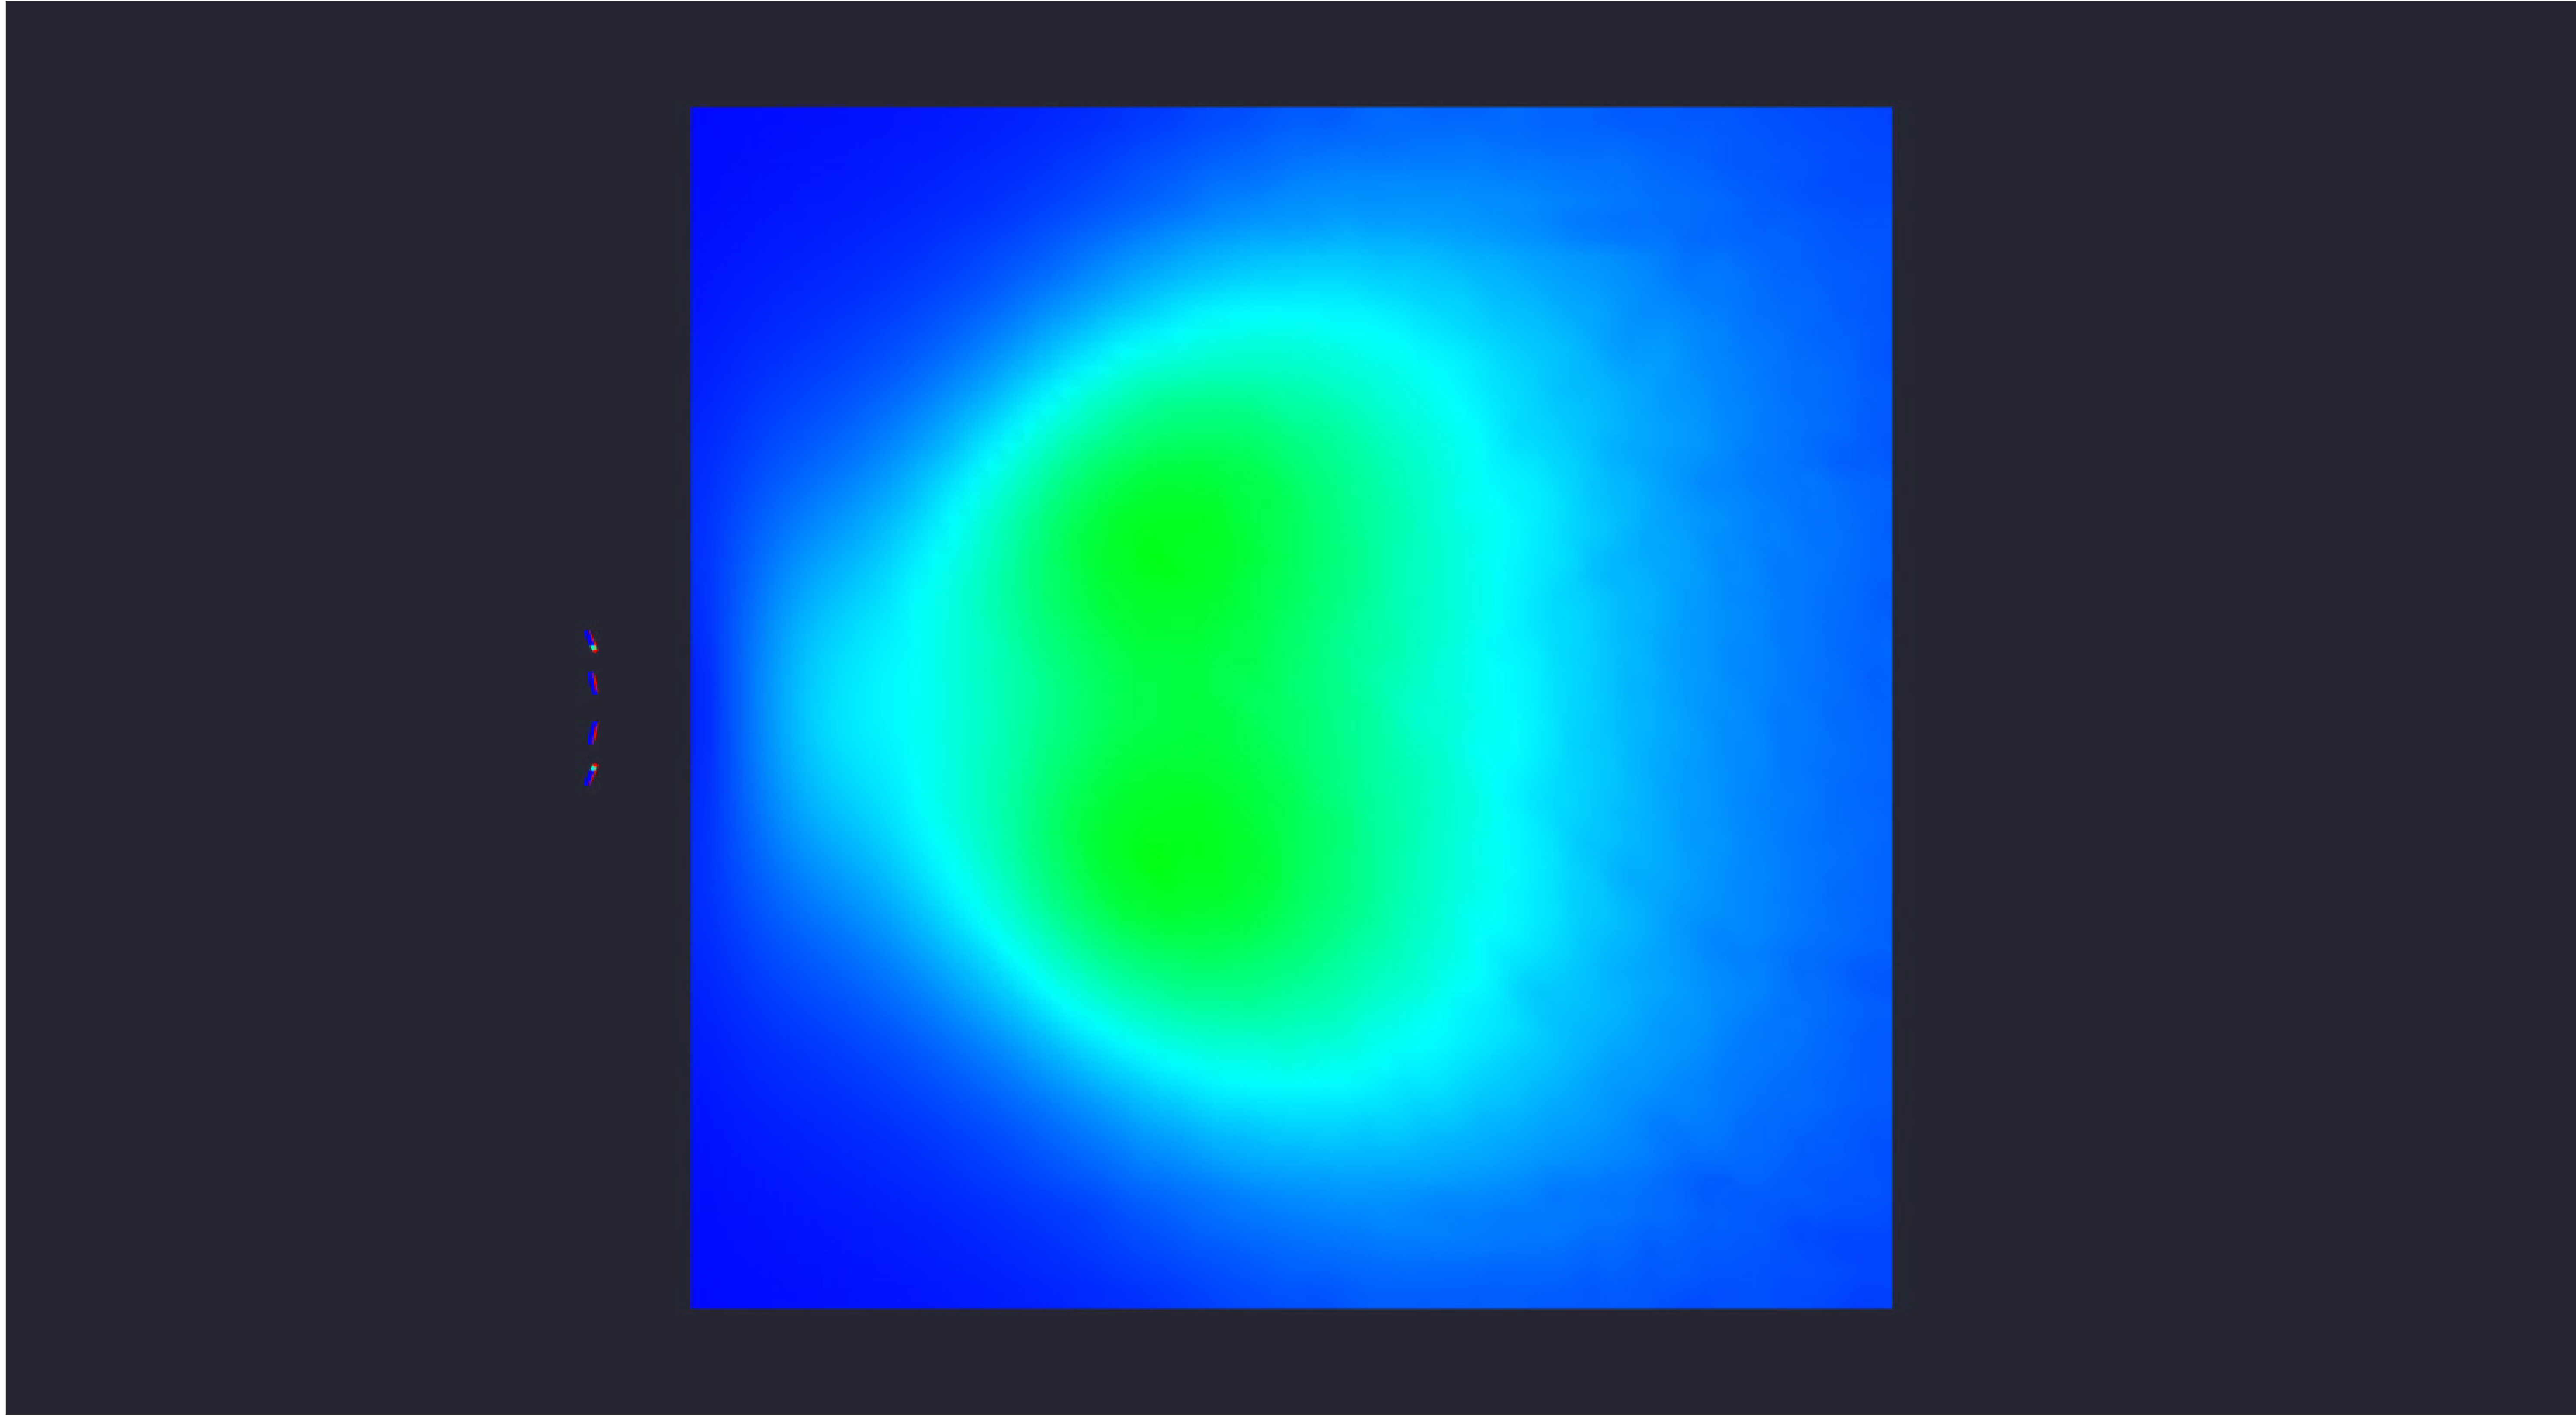

Date:12/19/2025

Drawn By:

Revision #:

82-177 4-STADIUM PRO-5-500W 25' MTG