


| Luminaire Schedule | | | | | | |
|--------------------|-----|-------------------------|-------|------------------|-----------------|-------------|
| Symbol | Qty | Description | LLF | Luminaire Lumens | Luminaire Watts | Total Watts |
| ⊖ | 4 | STADIUM PRO -5-500W-40D | 1.000 | 83264 | 499.165 | 1996.66 |

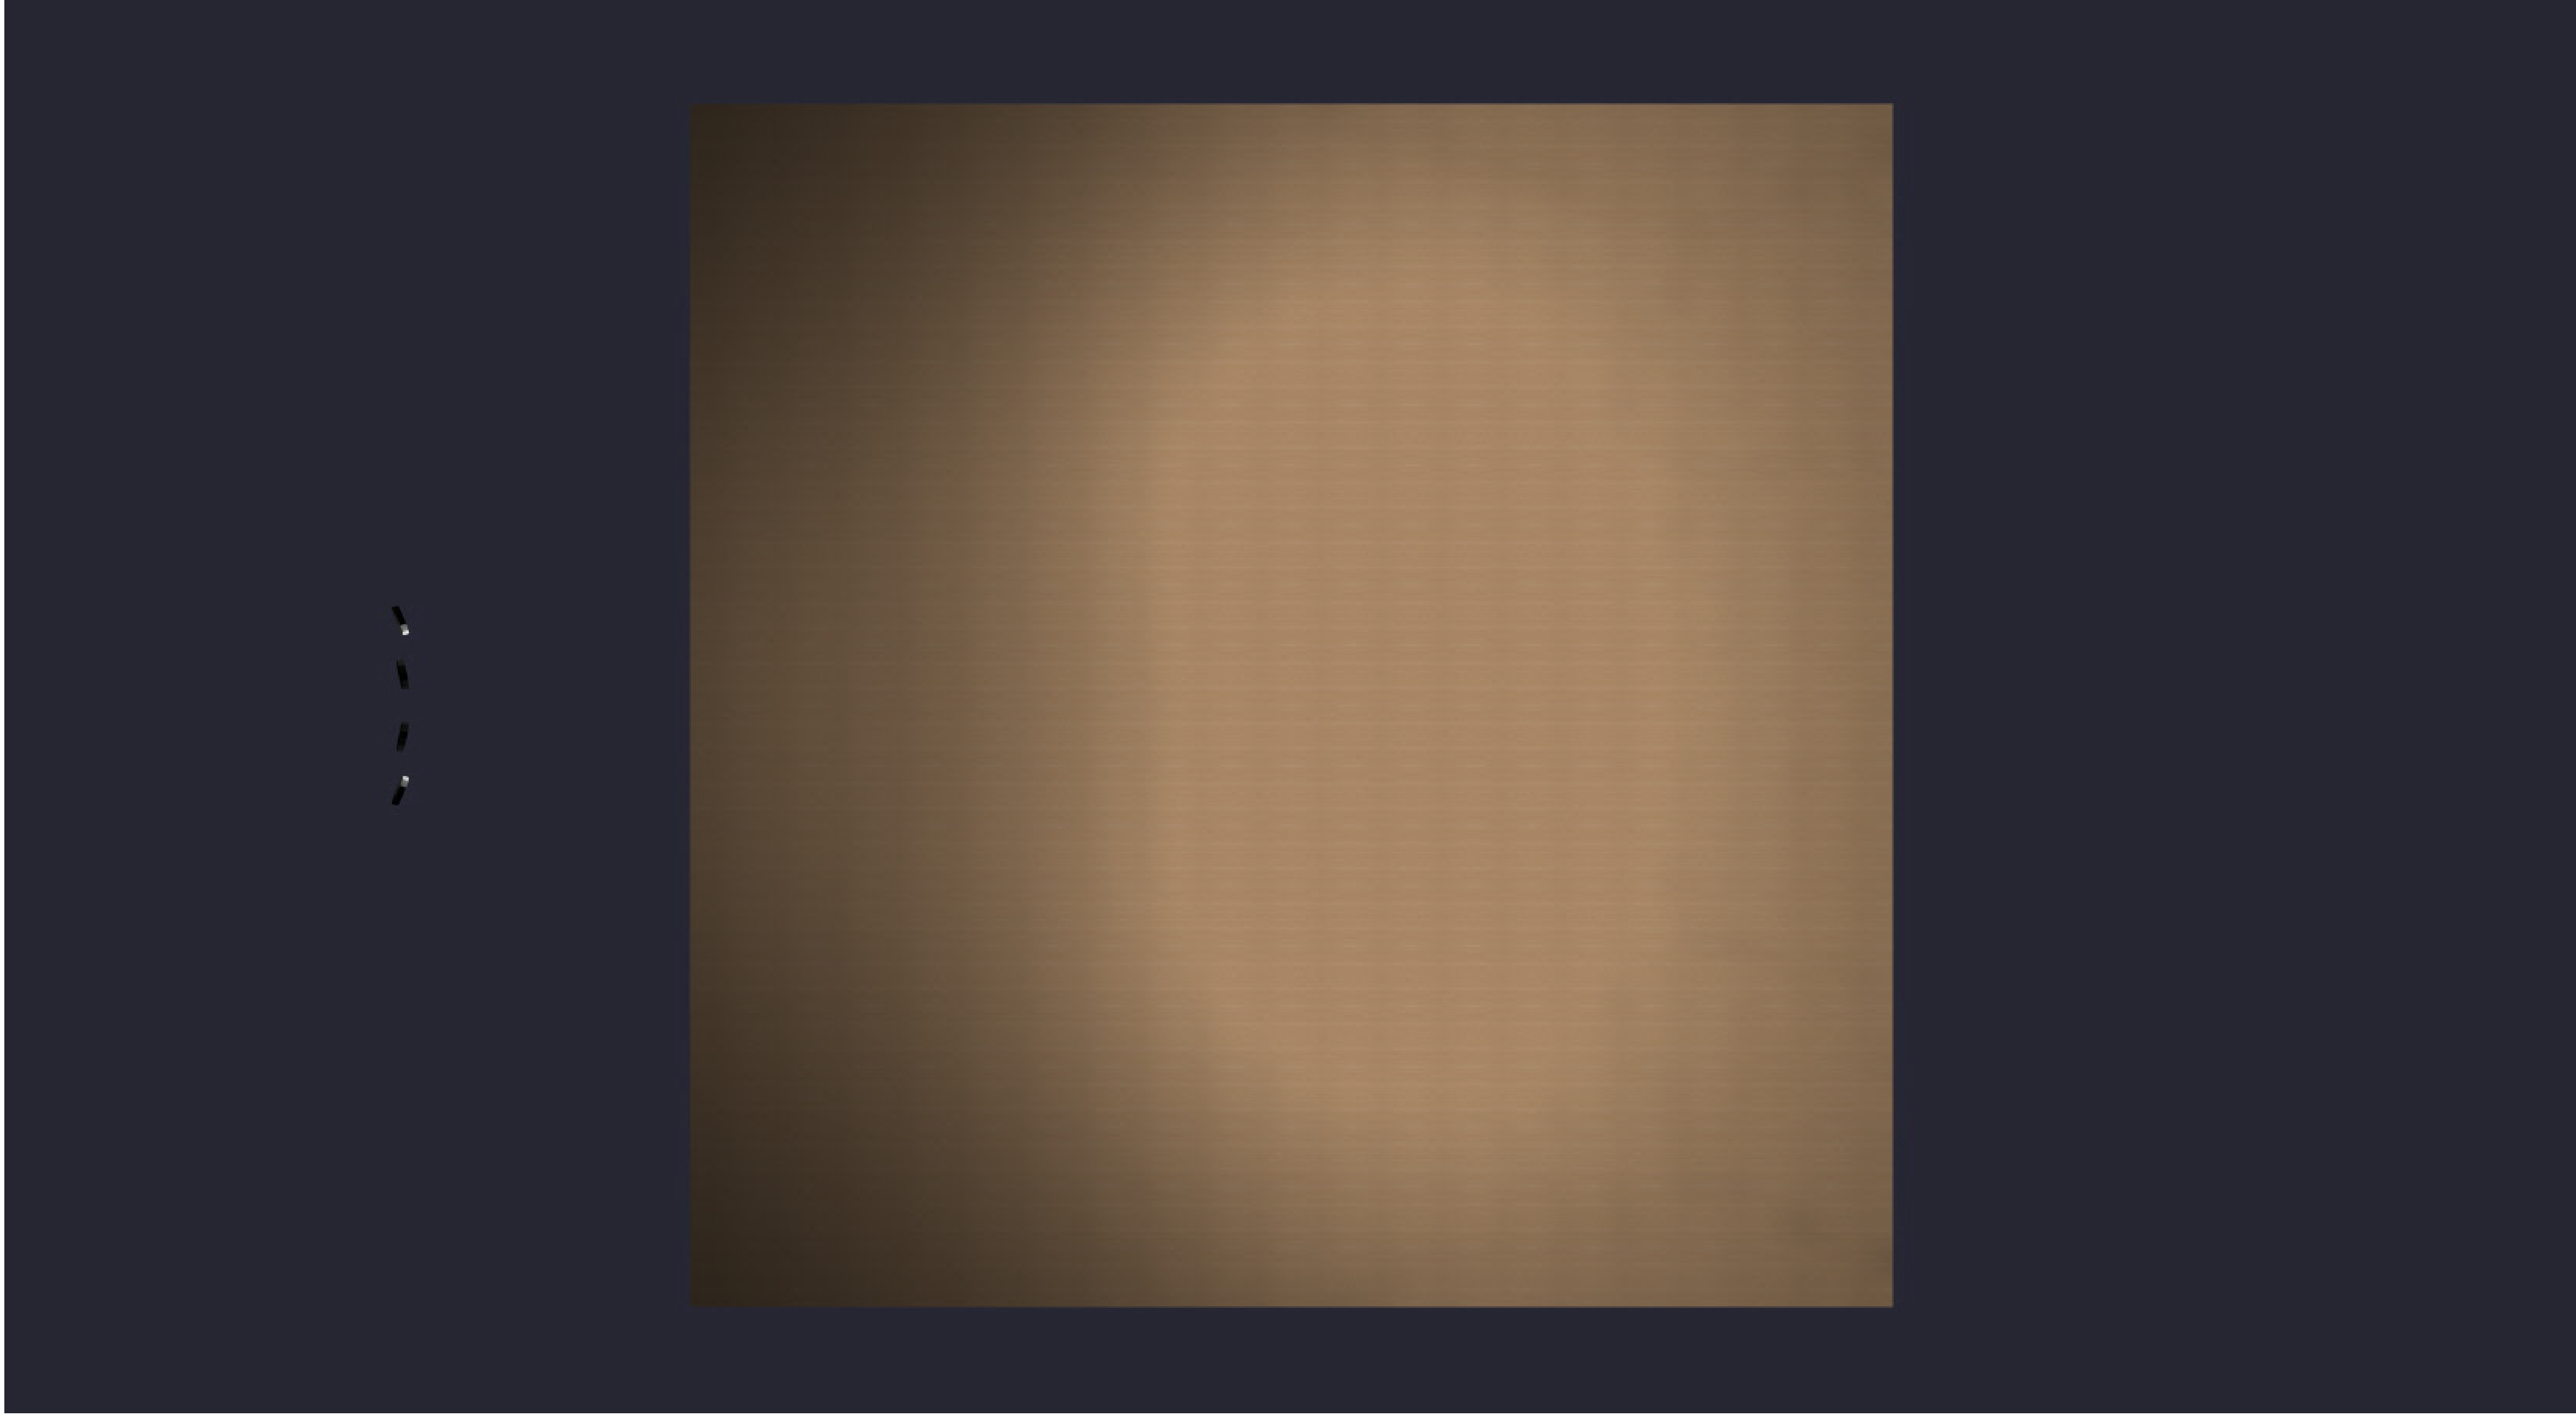


Date: 12/19/2025

Drawn By:

Revision #:

82-177 4-STADIUM PRO-5-500W 50' MTG

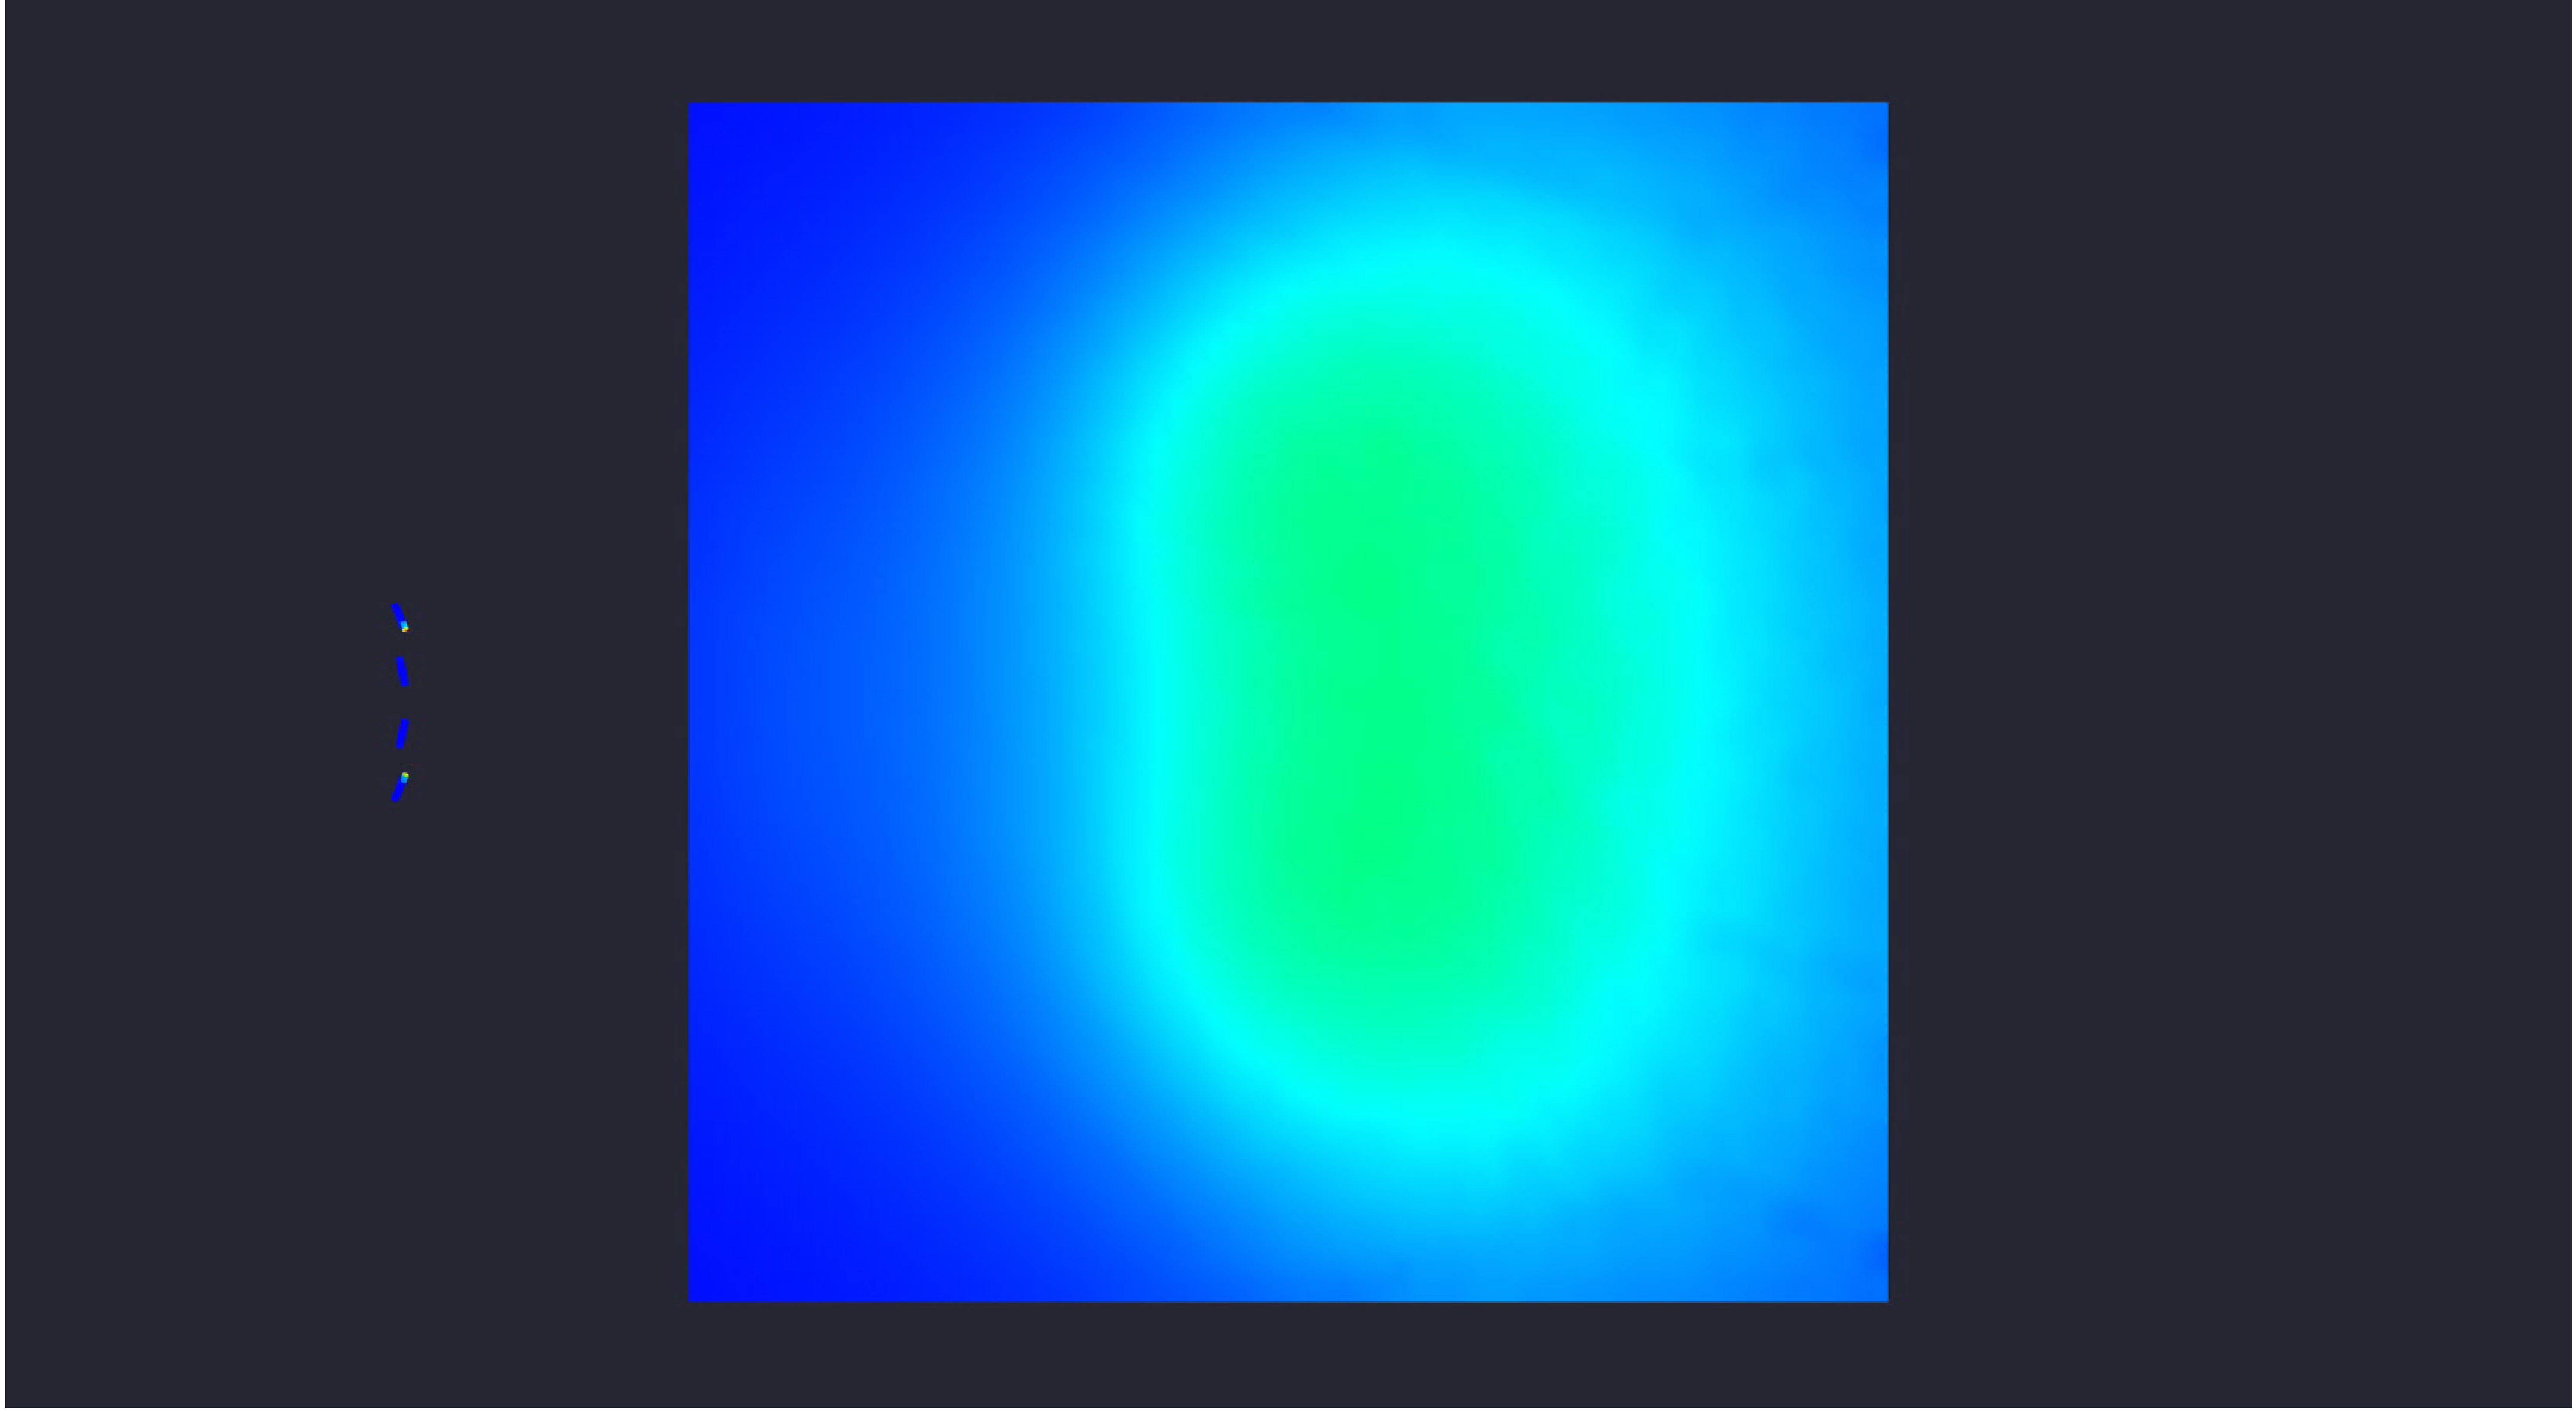

Date:12/19/2025

Drawn By:

Revision #:

82-177 4-STADIUM PRO-5-500W 50' MTG