

Statistical Area
 Illuminance (Fc)
 Average = 5.73
 Maximum = 65.9
 Minimum = 0.2
 Avg/Min Ratio = 28.65
 Max/Min Ratio = 329.50


Luminaire Schedule						
Symbol	Qty	Description	LLF	Luminaire Lumens	Luminaire Watts	Total Watts
☐	1	NextGen 4 300W T3	1.000	42839	297.43	594.86

82-178 2-NEXTGEN 300W 15' MTG 20D TILT

Date:12/18/2025

Drawn By:

Revision #:

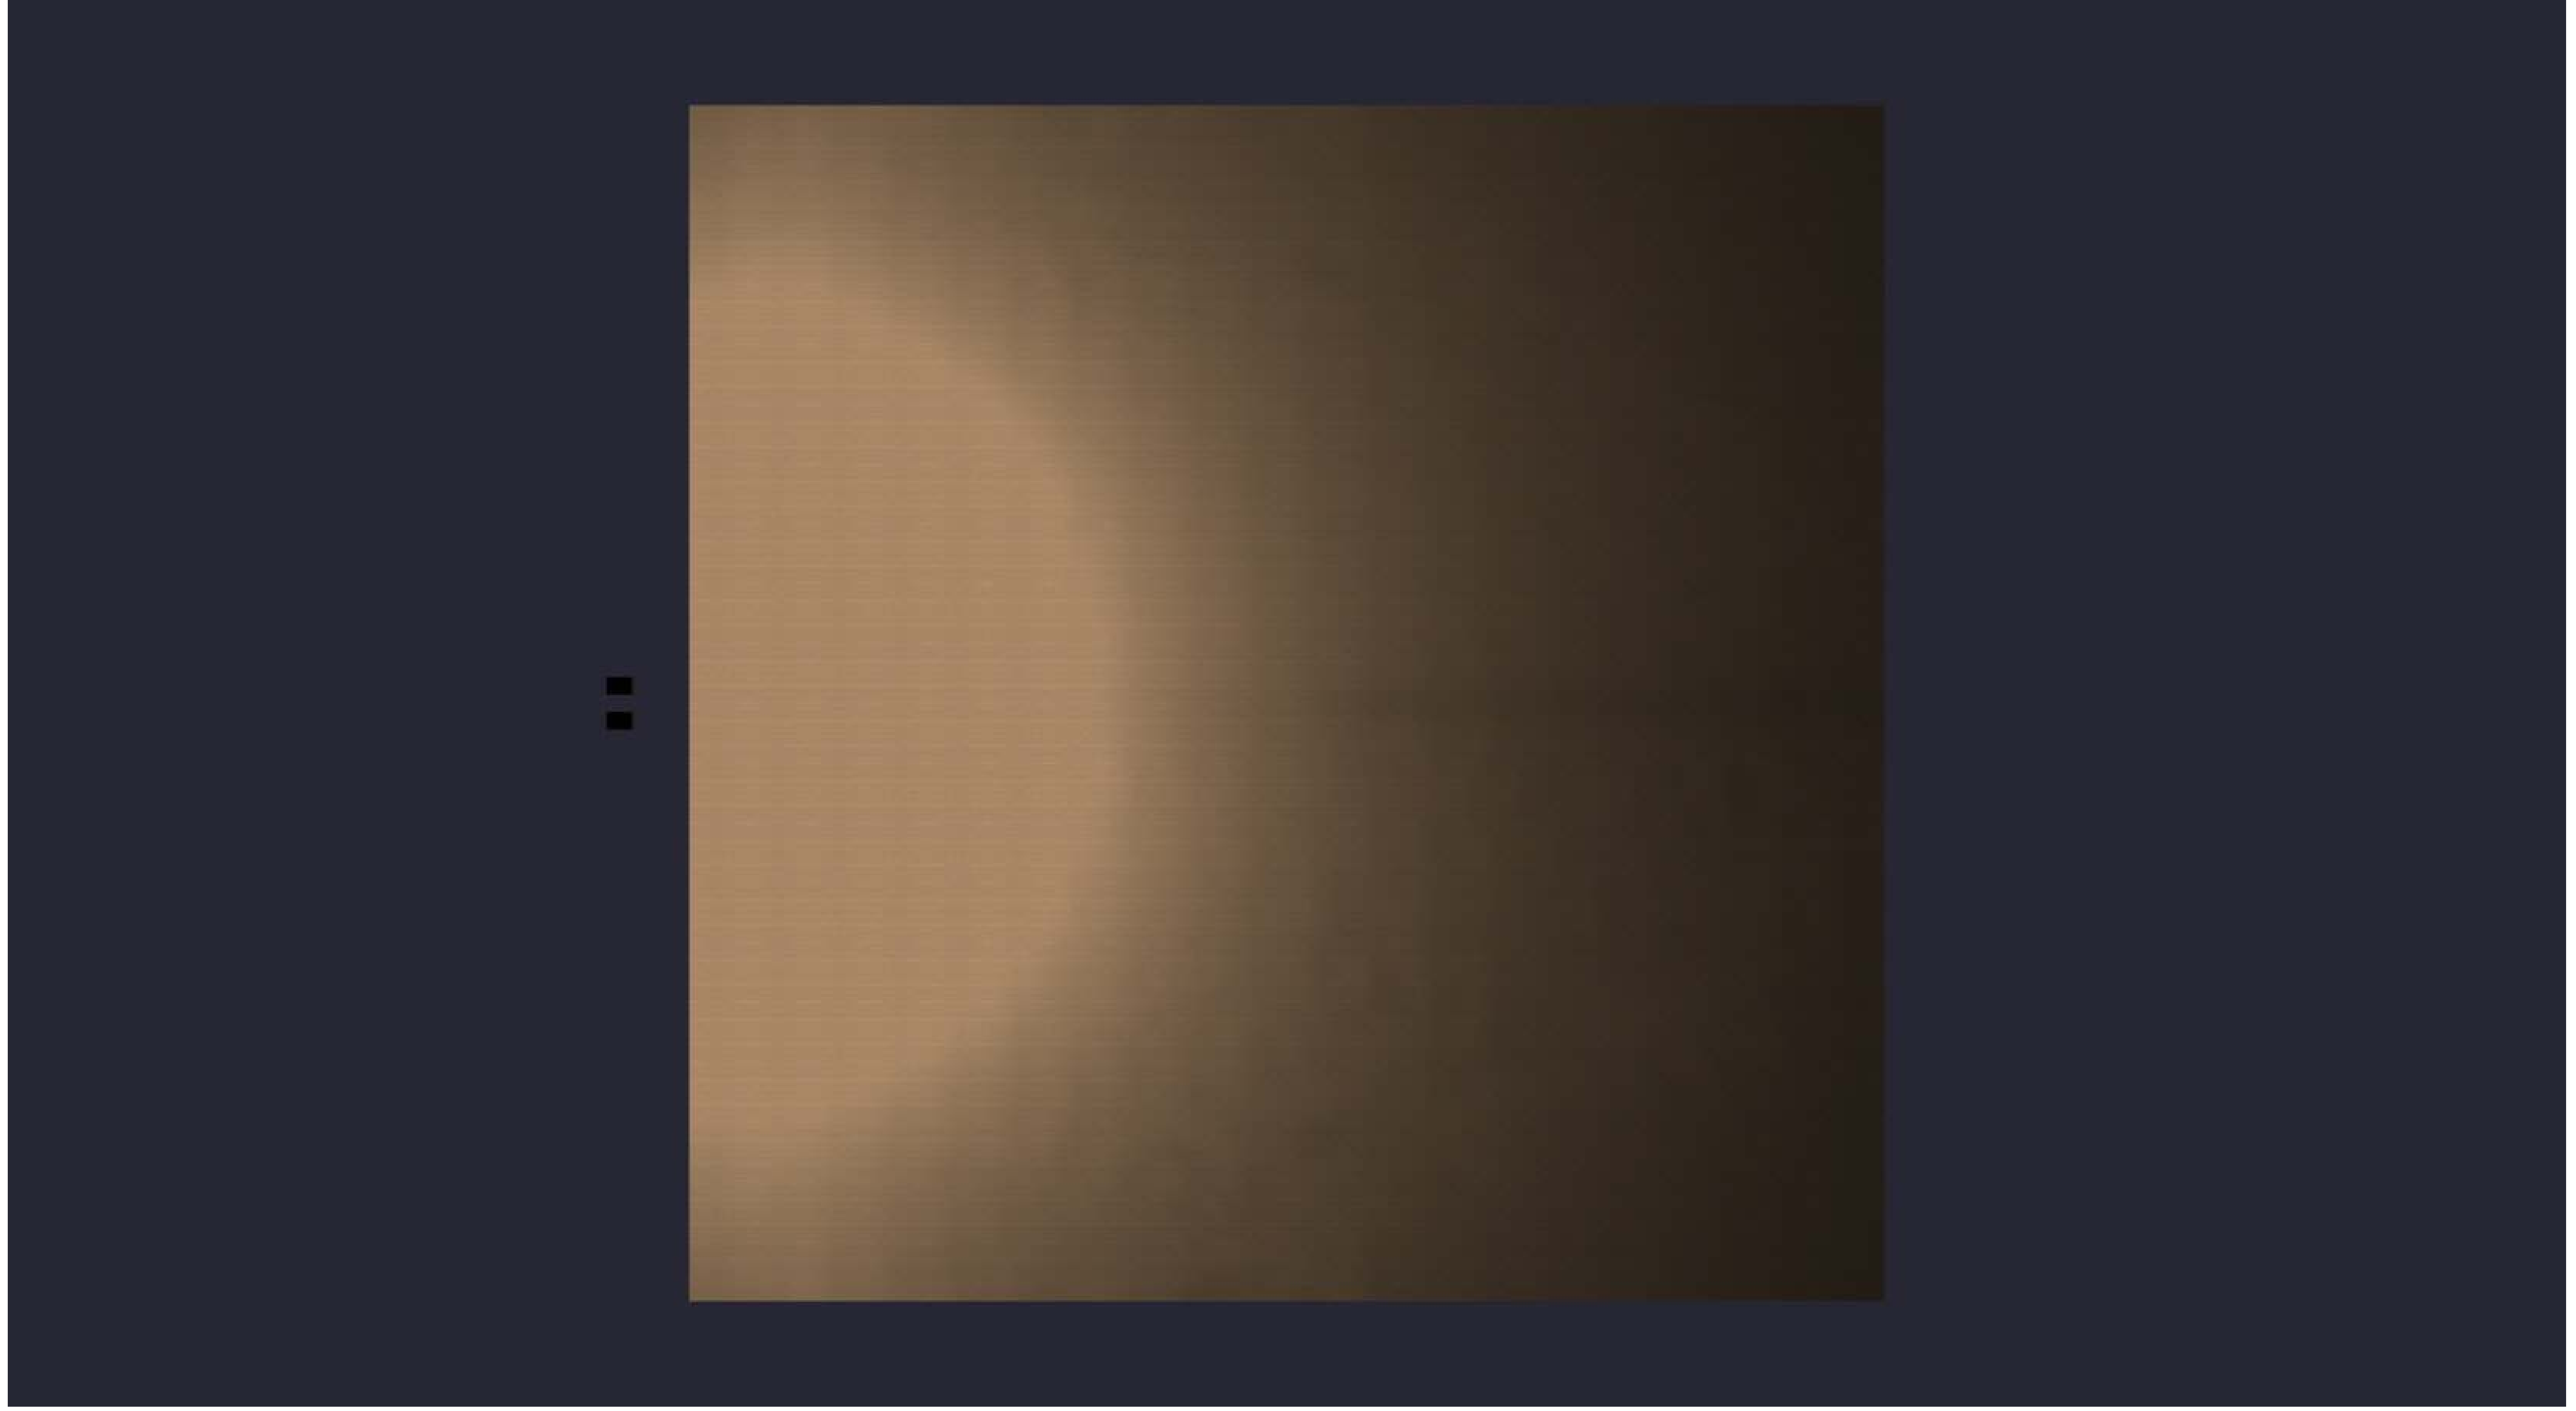


Date:12/18/2025

Drawn By:

Revision #:

82-178 2-NEXTGEN 300W 15' MTG 20D TILT

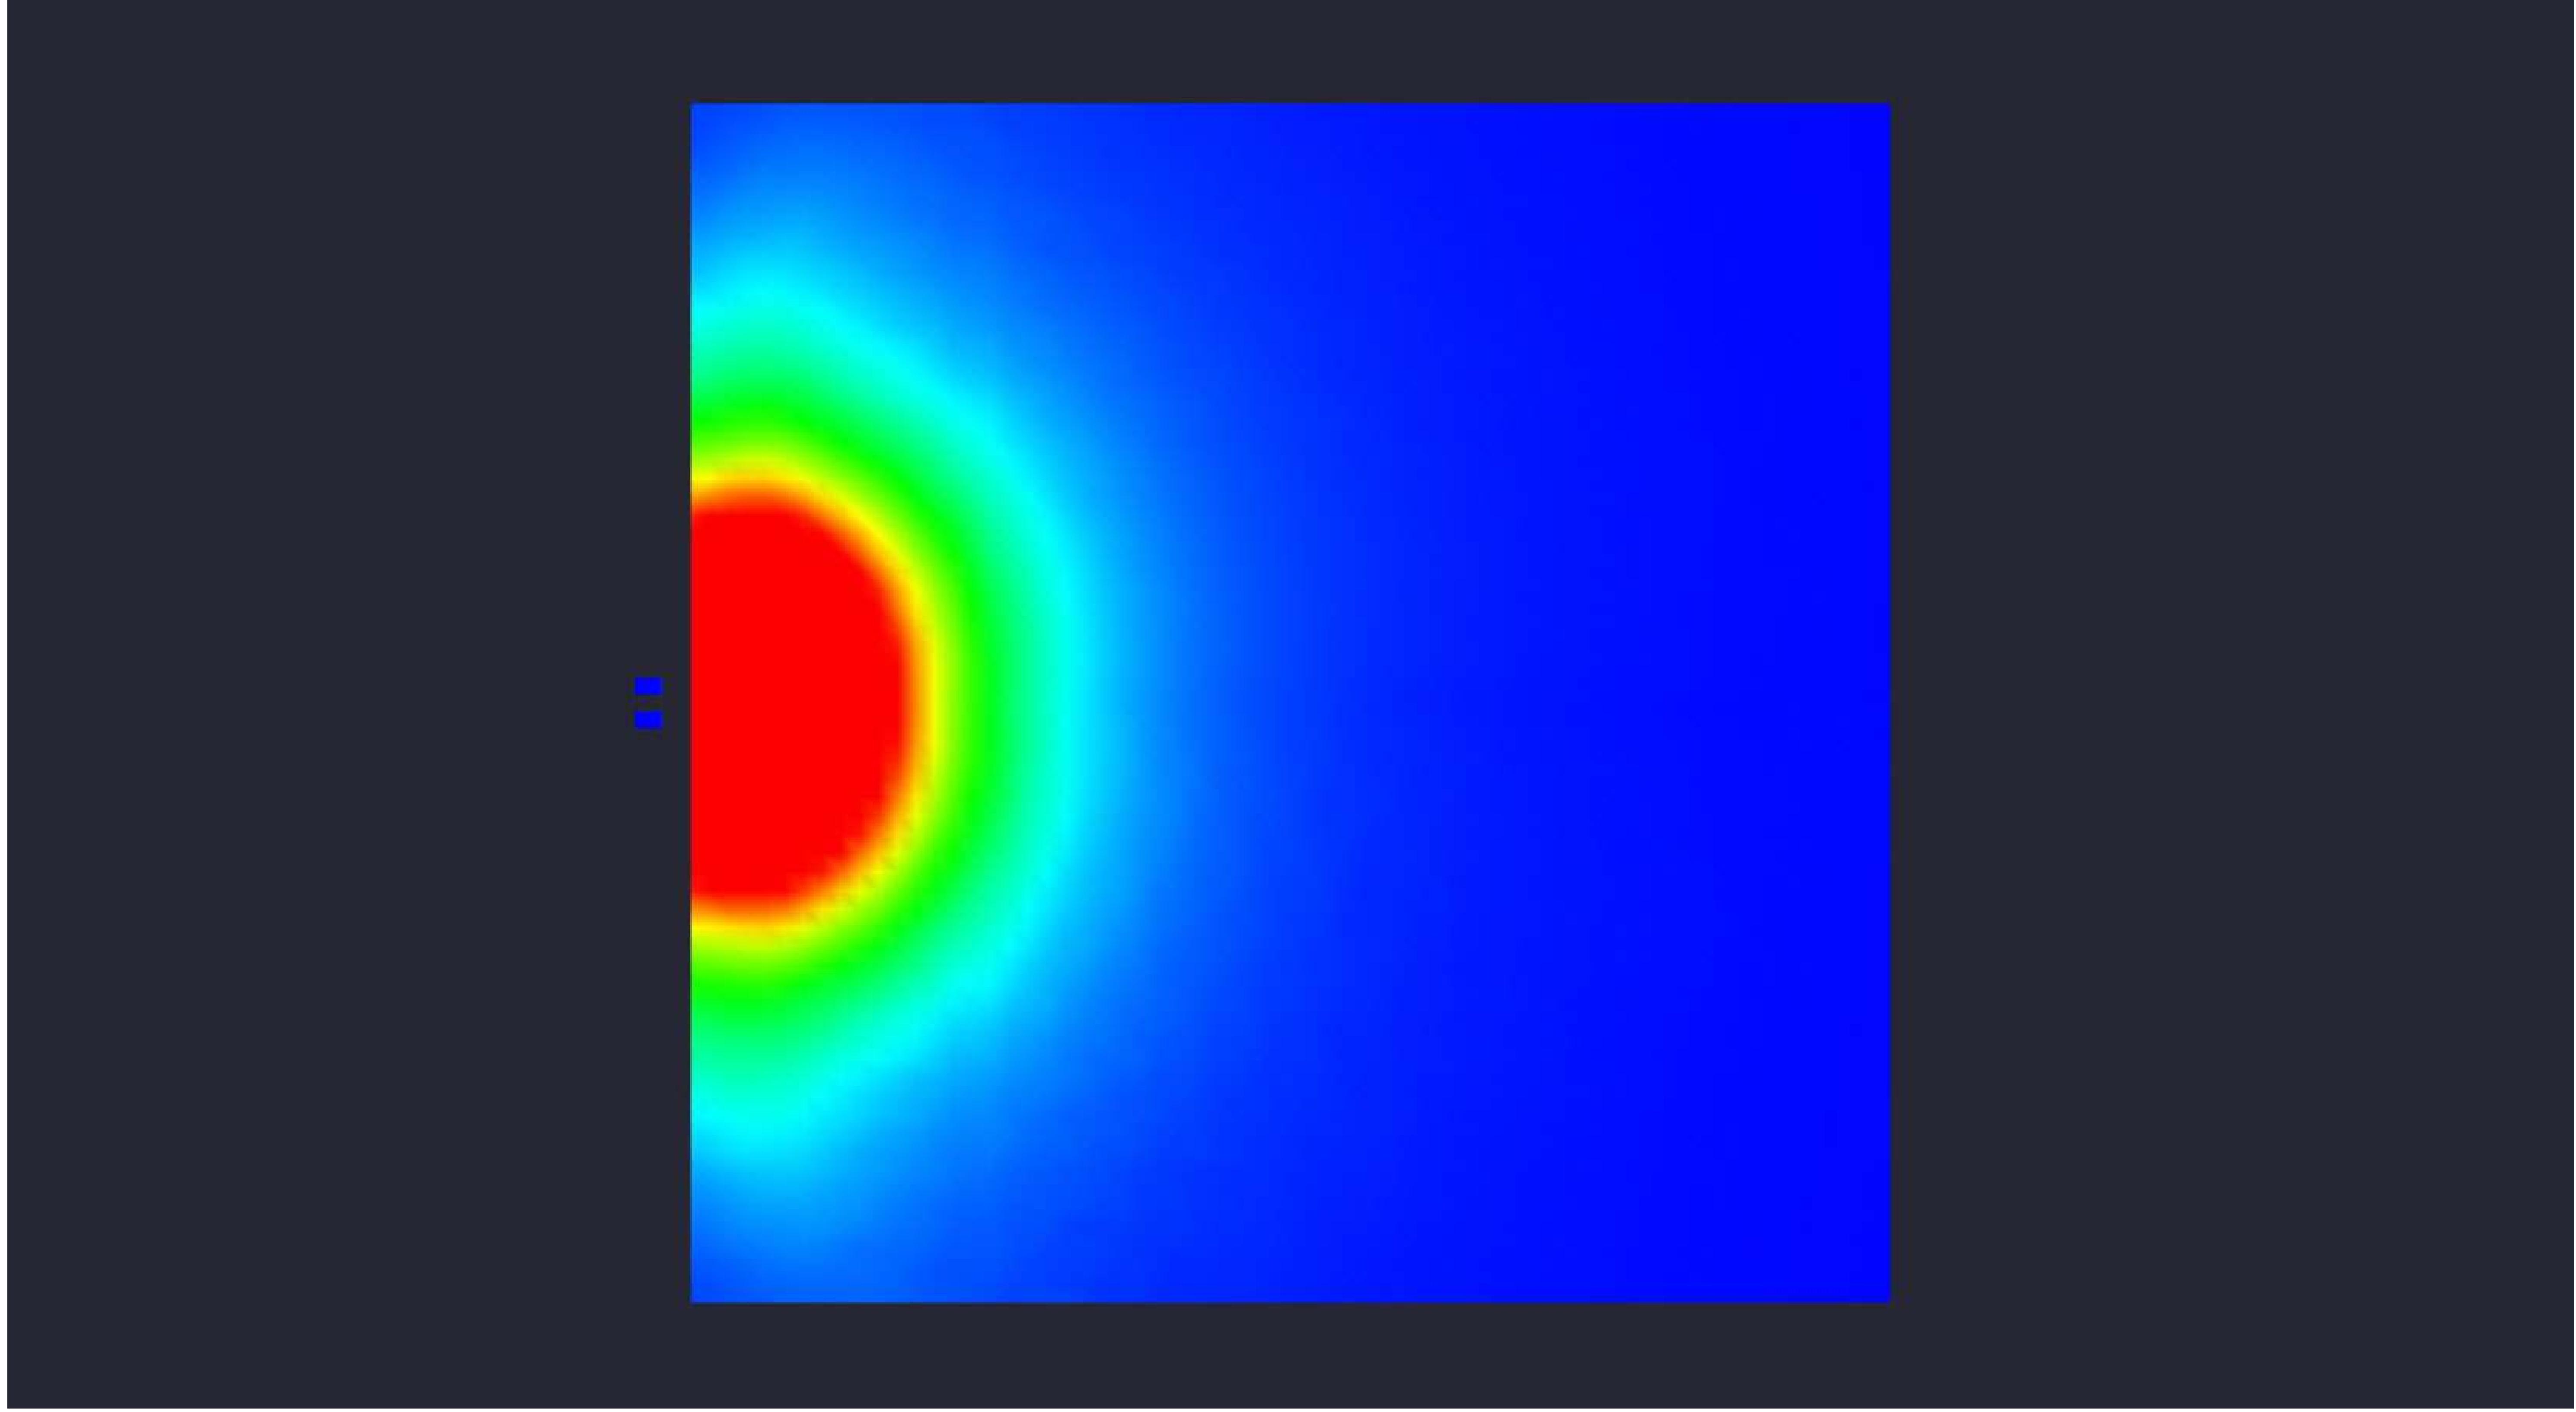

Date:12/18/2025

Drawn By:

Revision #:

82-178 2-NEXTGEN 300W 15' MTG 20D TILT