



82-178 2-NEXTGEN 300W 15' MTG

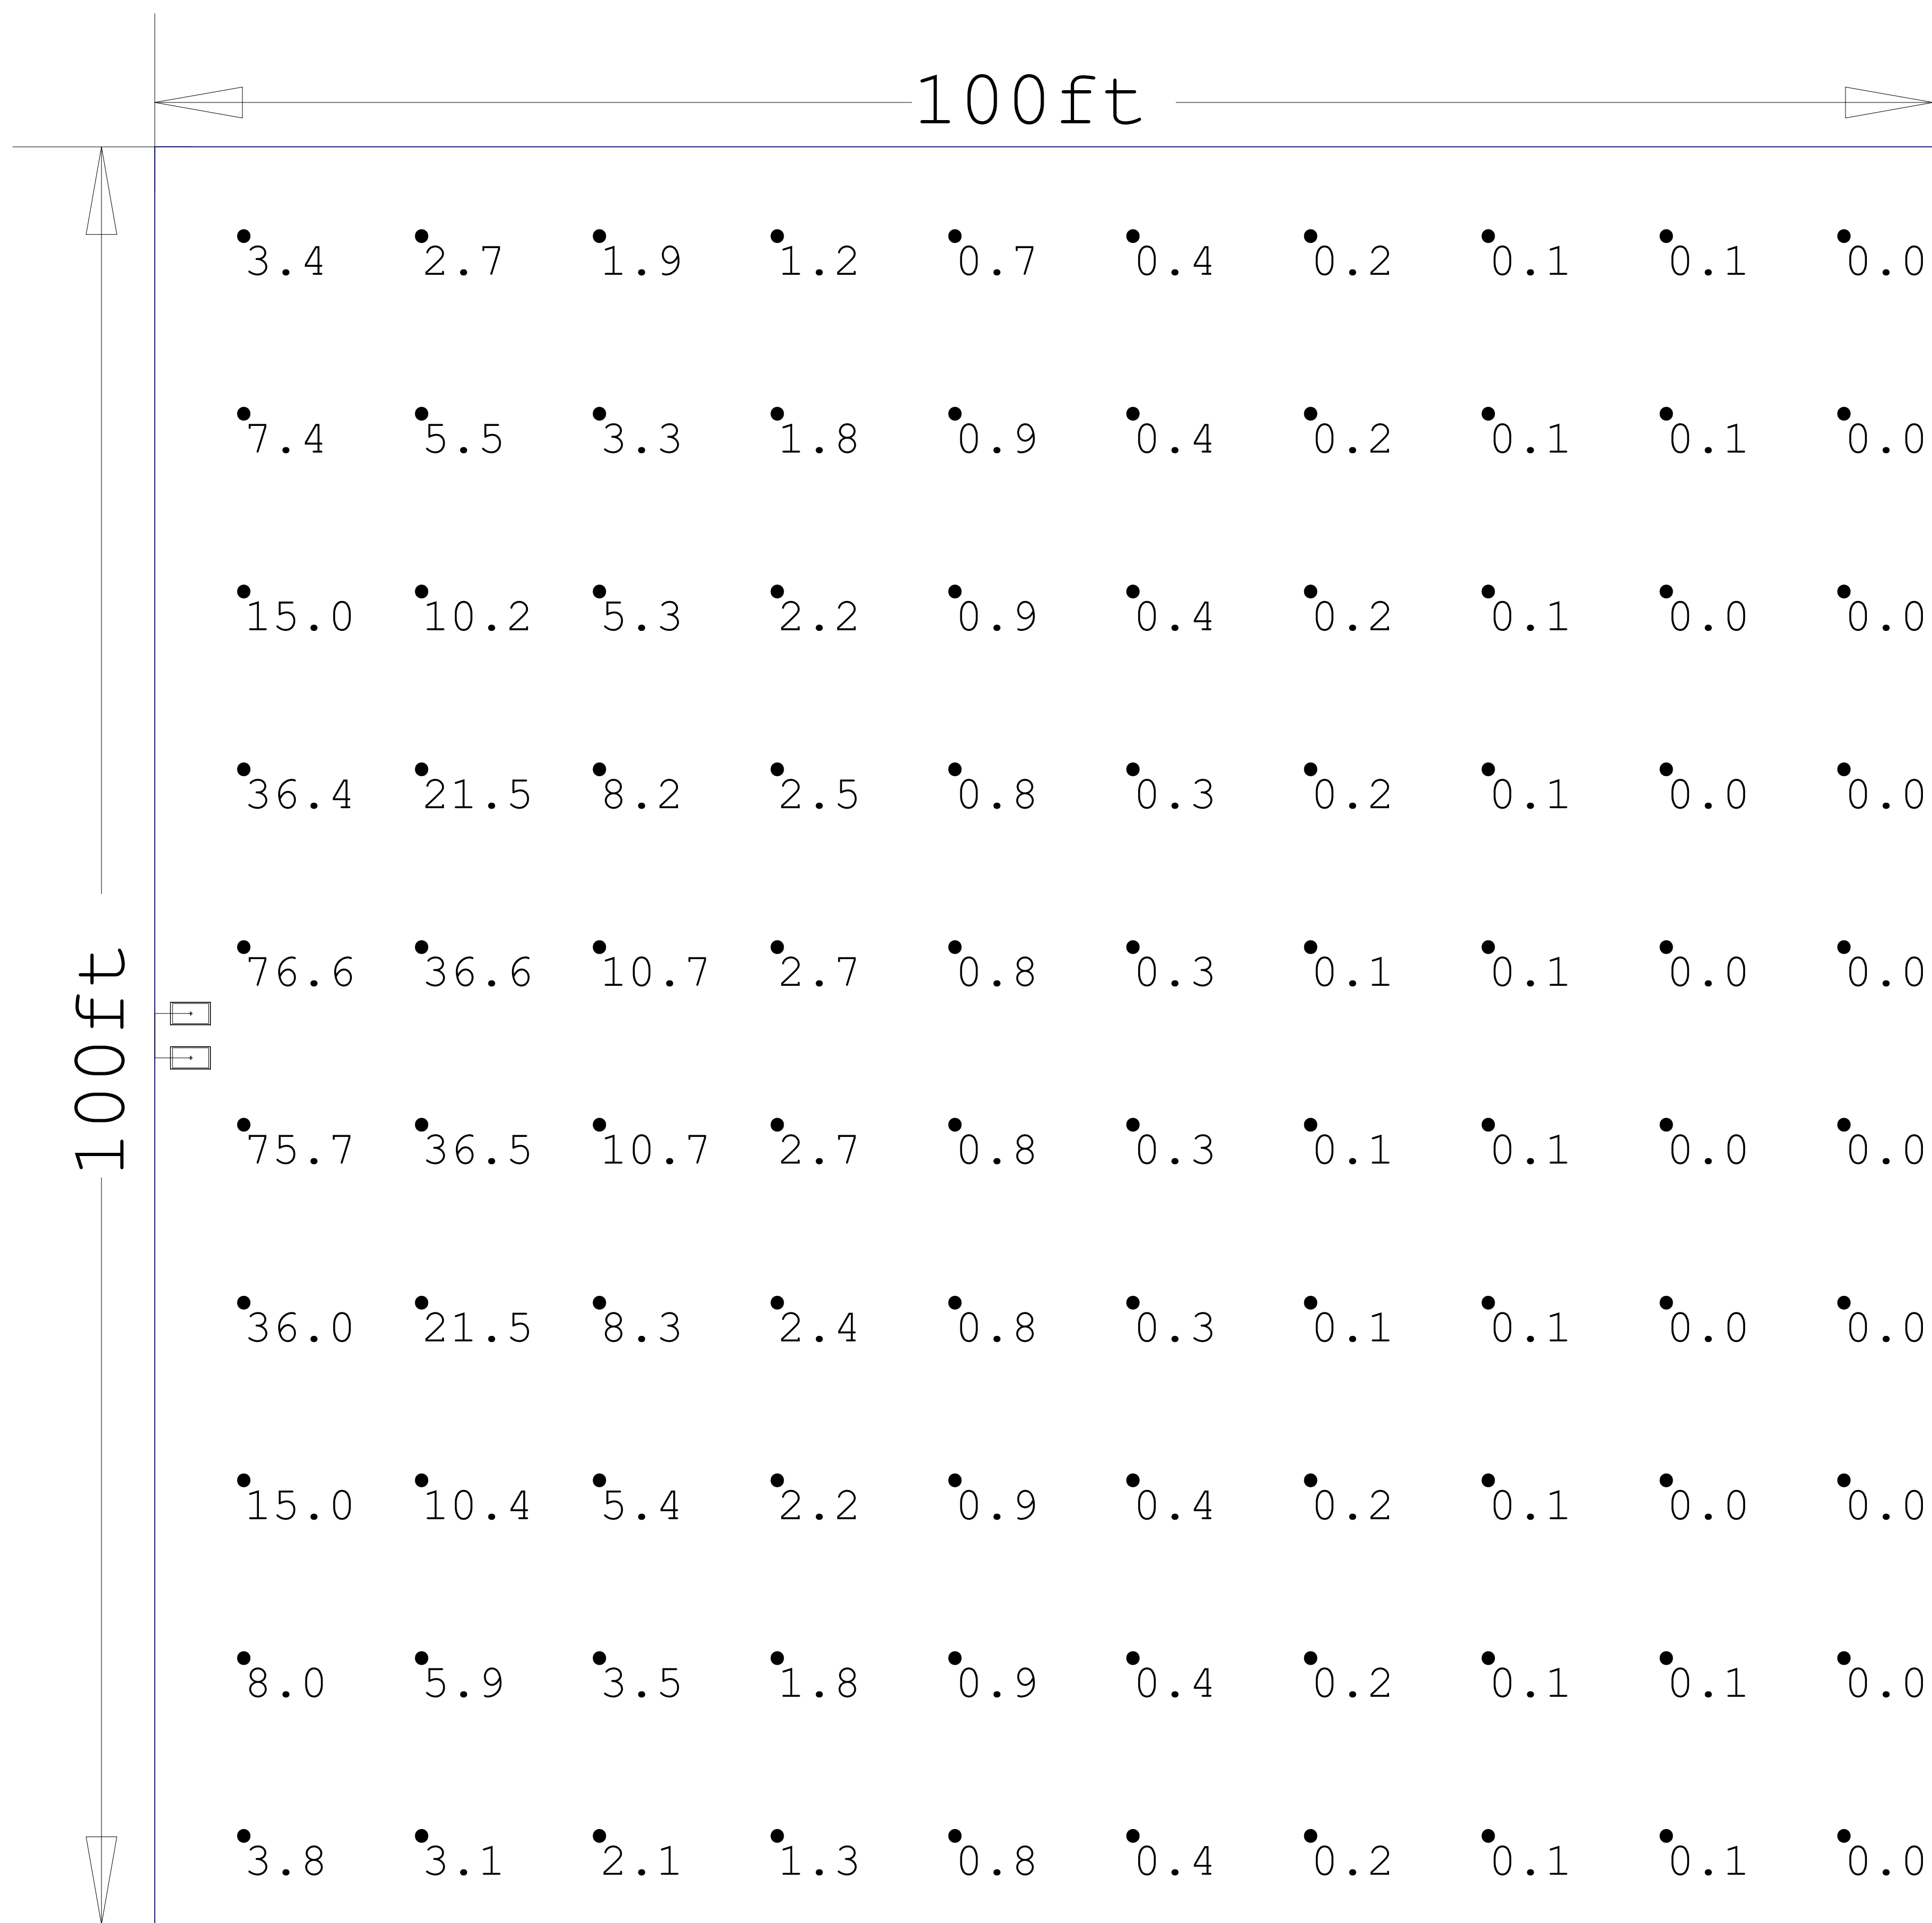

Statistical Area
 Illuminance (Fc)
 Average = 5.26
 Maximum = 76.6
 Minimum = 0.0
 Avg/Min Ratio = N.A.
 Max/Min Ratio = N.A.

Luminaire Schedule						
Symbol	Qty	Description	LLF	Luminaire Lumens	Luminaire Watts	Total Watts
	1	NextGen 4 300W T3	1.000	42839	297.43	594.86

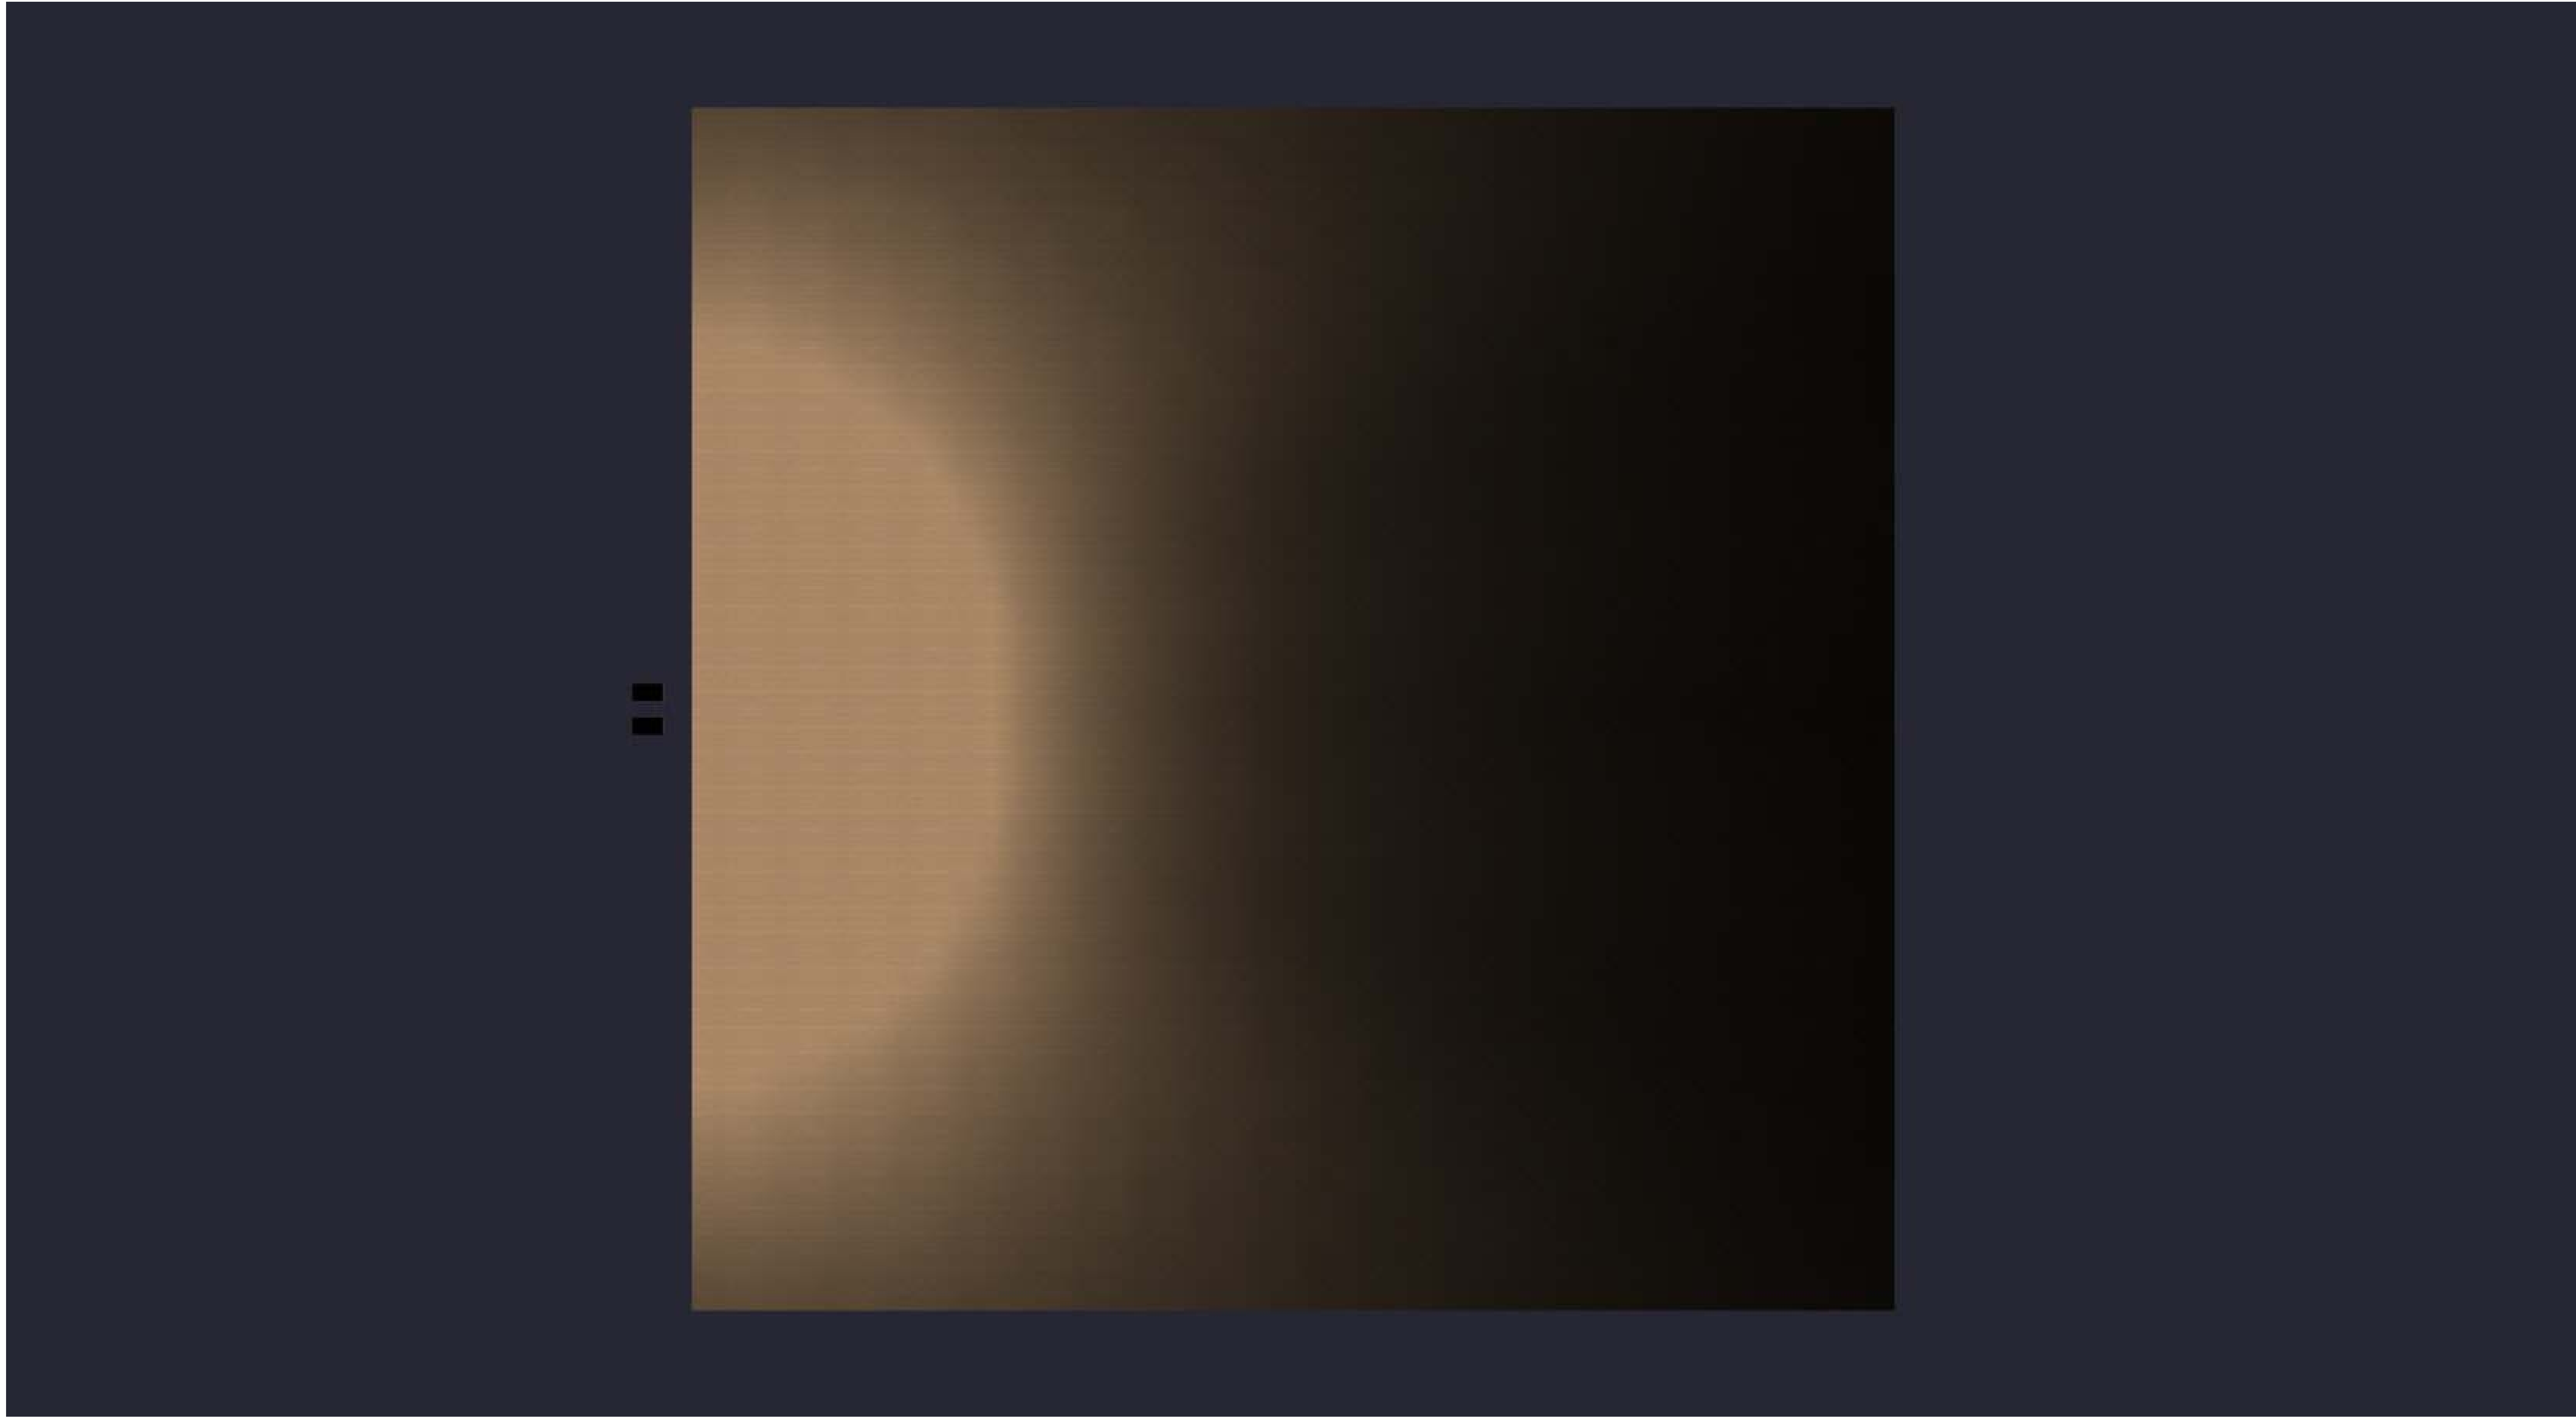


Date:12/18/2025

Drawn By:

Revision #:

82-178 2-NEXTGEN 300W 15' MTG

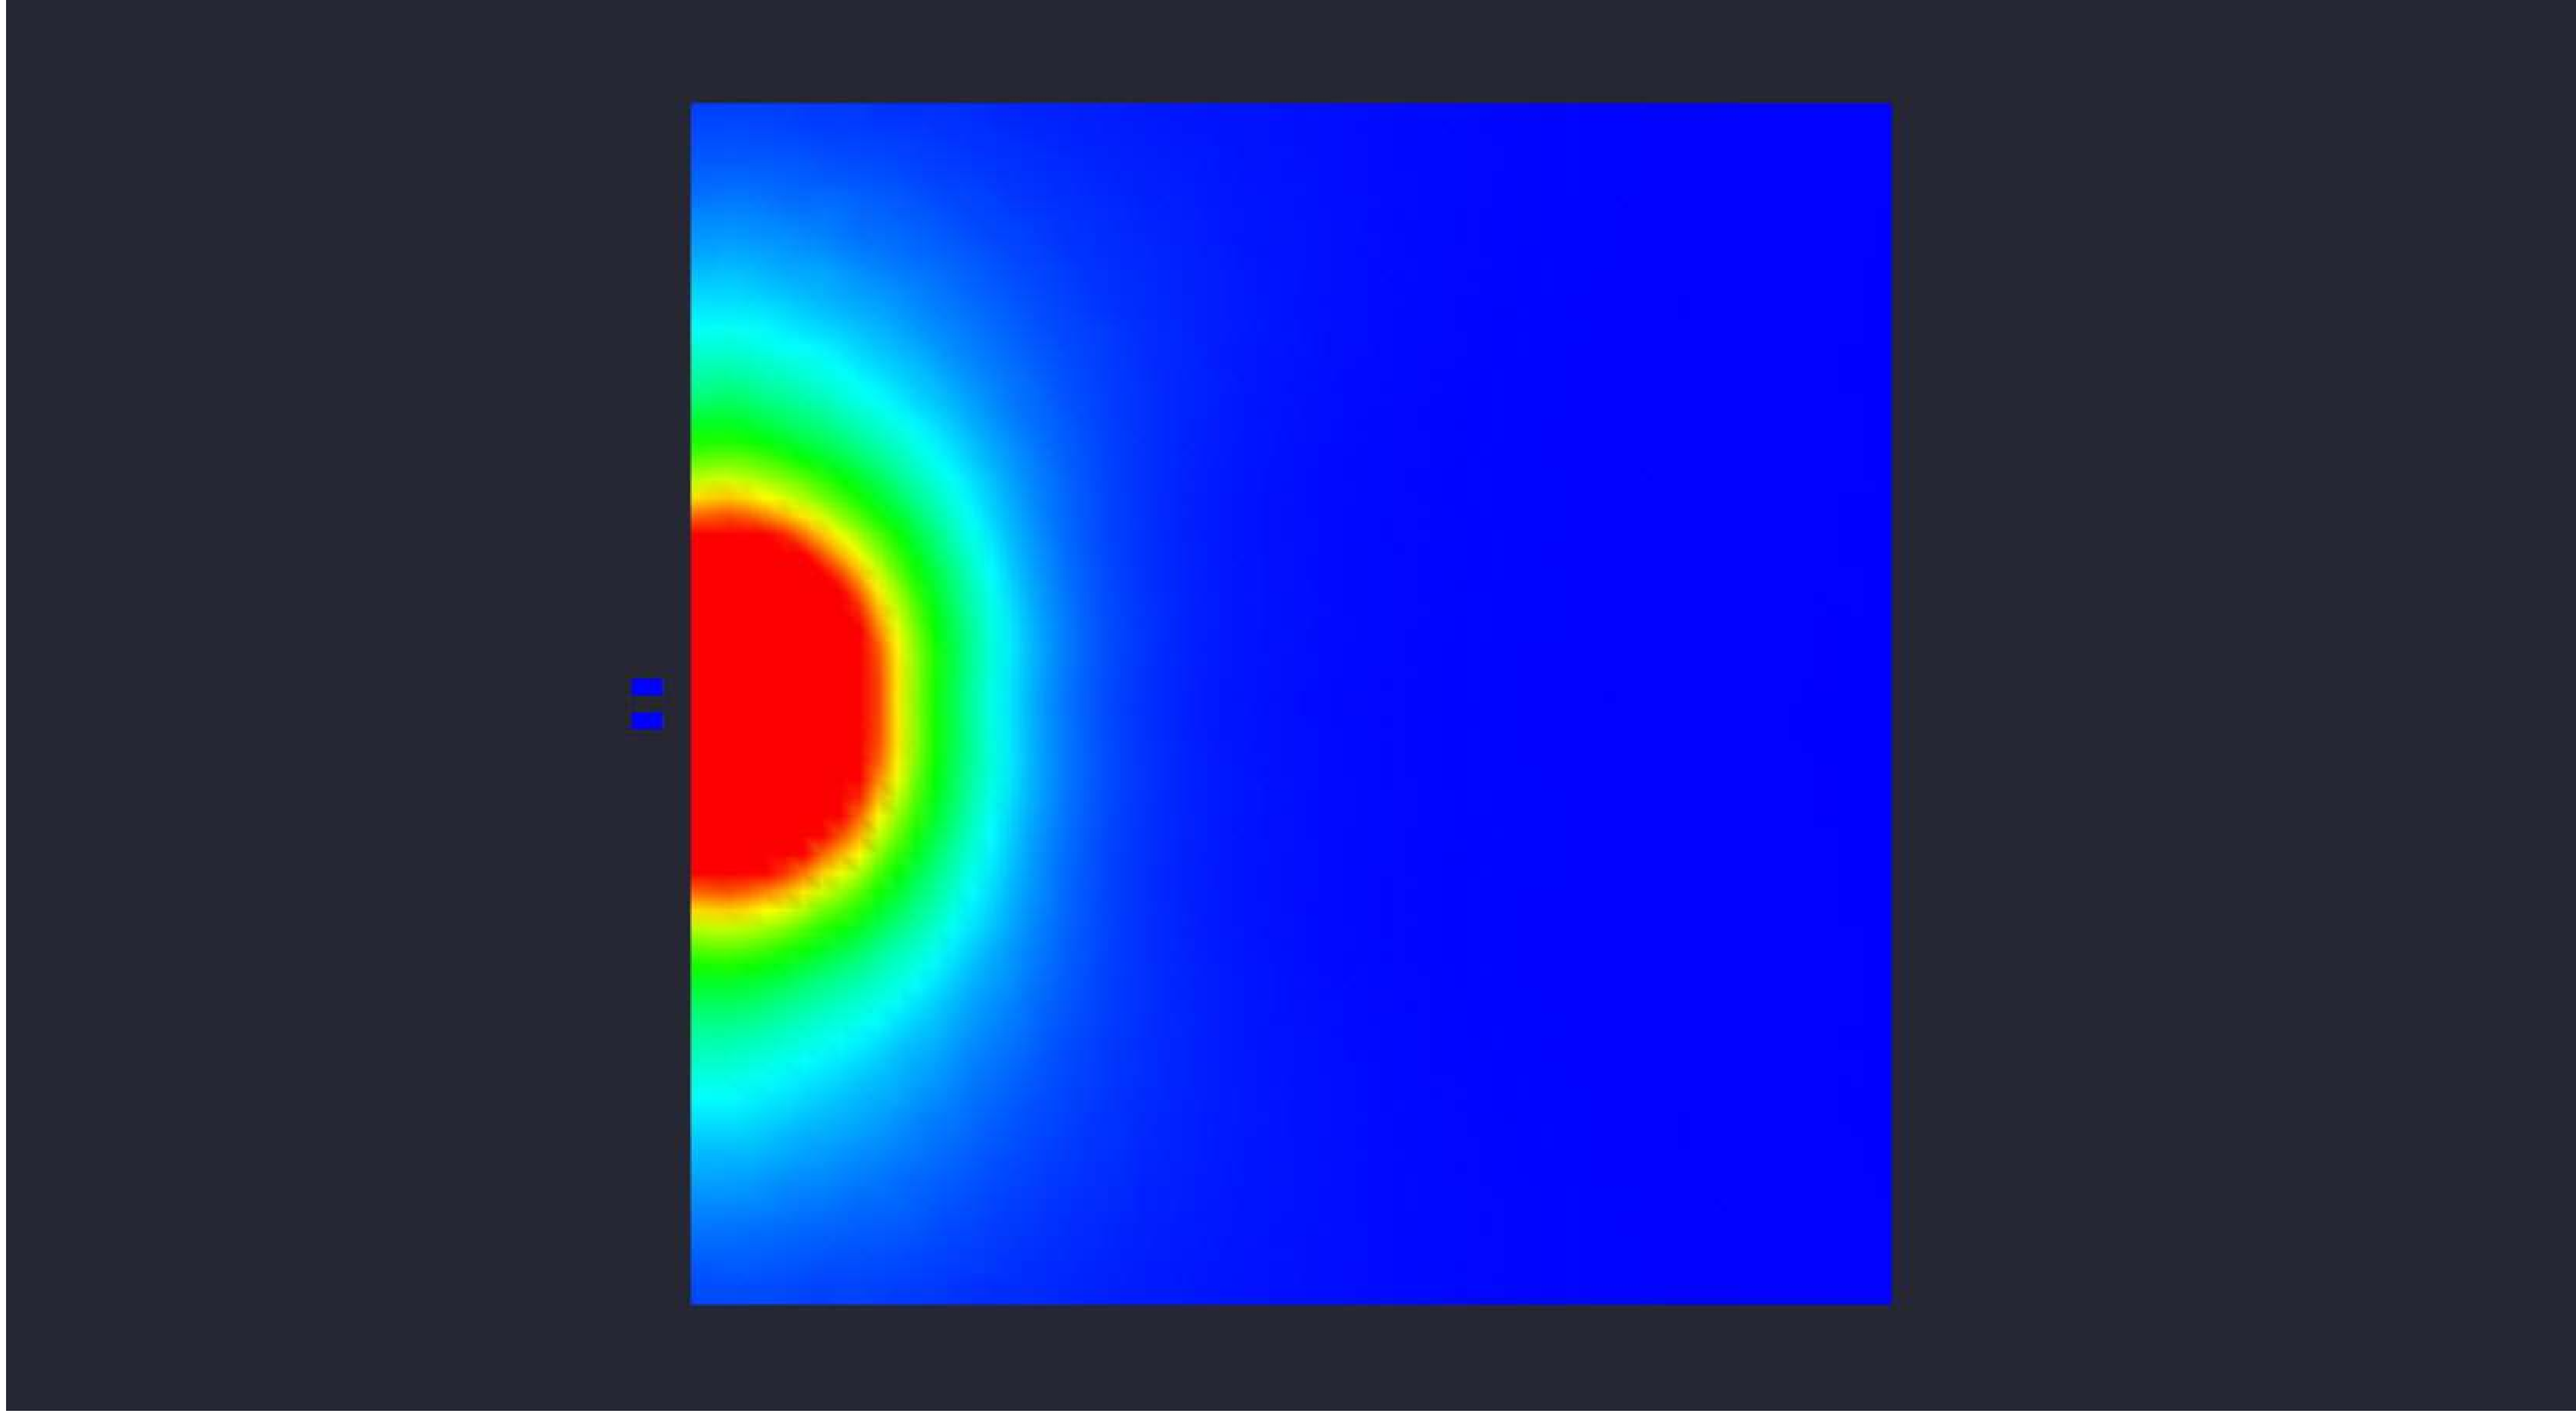

Date:12/18/2025

Drawn By:

Revision #:

82-178 2-NEXTGEN 300W 15' MTG