


Statistical Area  
 Illuminance (Fc)  
 Average = 5.11  
 Maximum = 37.5  
 Minimum = 0.3  
 Avg/Min Ratio = 17.03  
 Max/Min Ratio = 125.00

| Luminaire Schedule |     |                   |       |                  |                 |             |
|--------------------|-----|-------------------|-------|------------------|-----------------|-------------|
| Symbol             | Qty | Description       | LLF   | Luminaire Lumens | Luminaire Watts | Total Watts |
|                    | 1   | NextGen 4 300W T3 | 1.000 | 42839            | 297.43          | 594.86      |

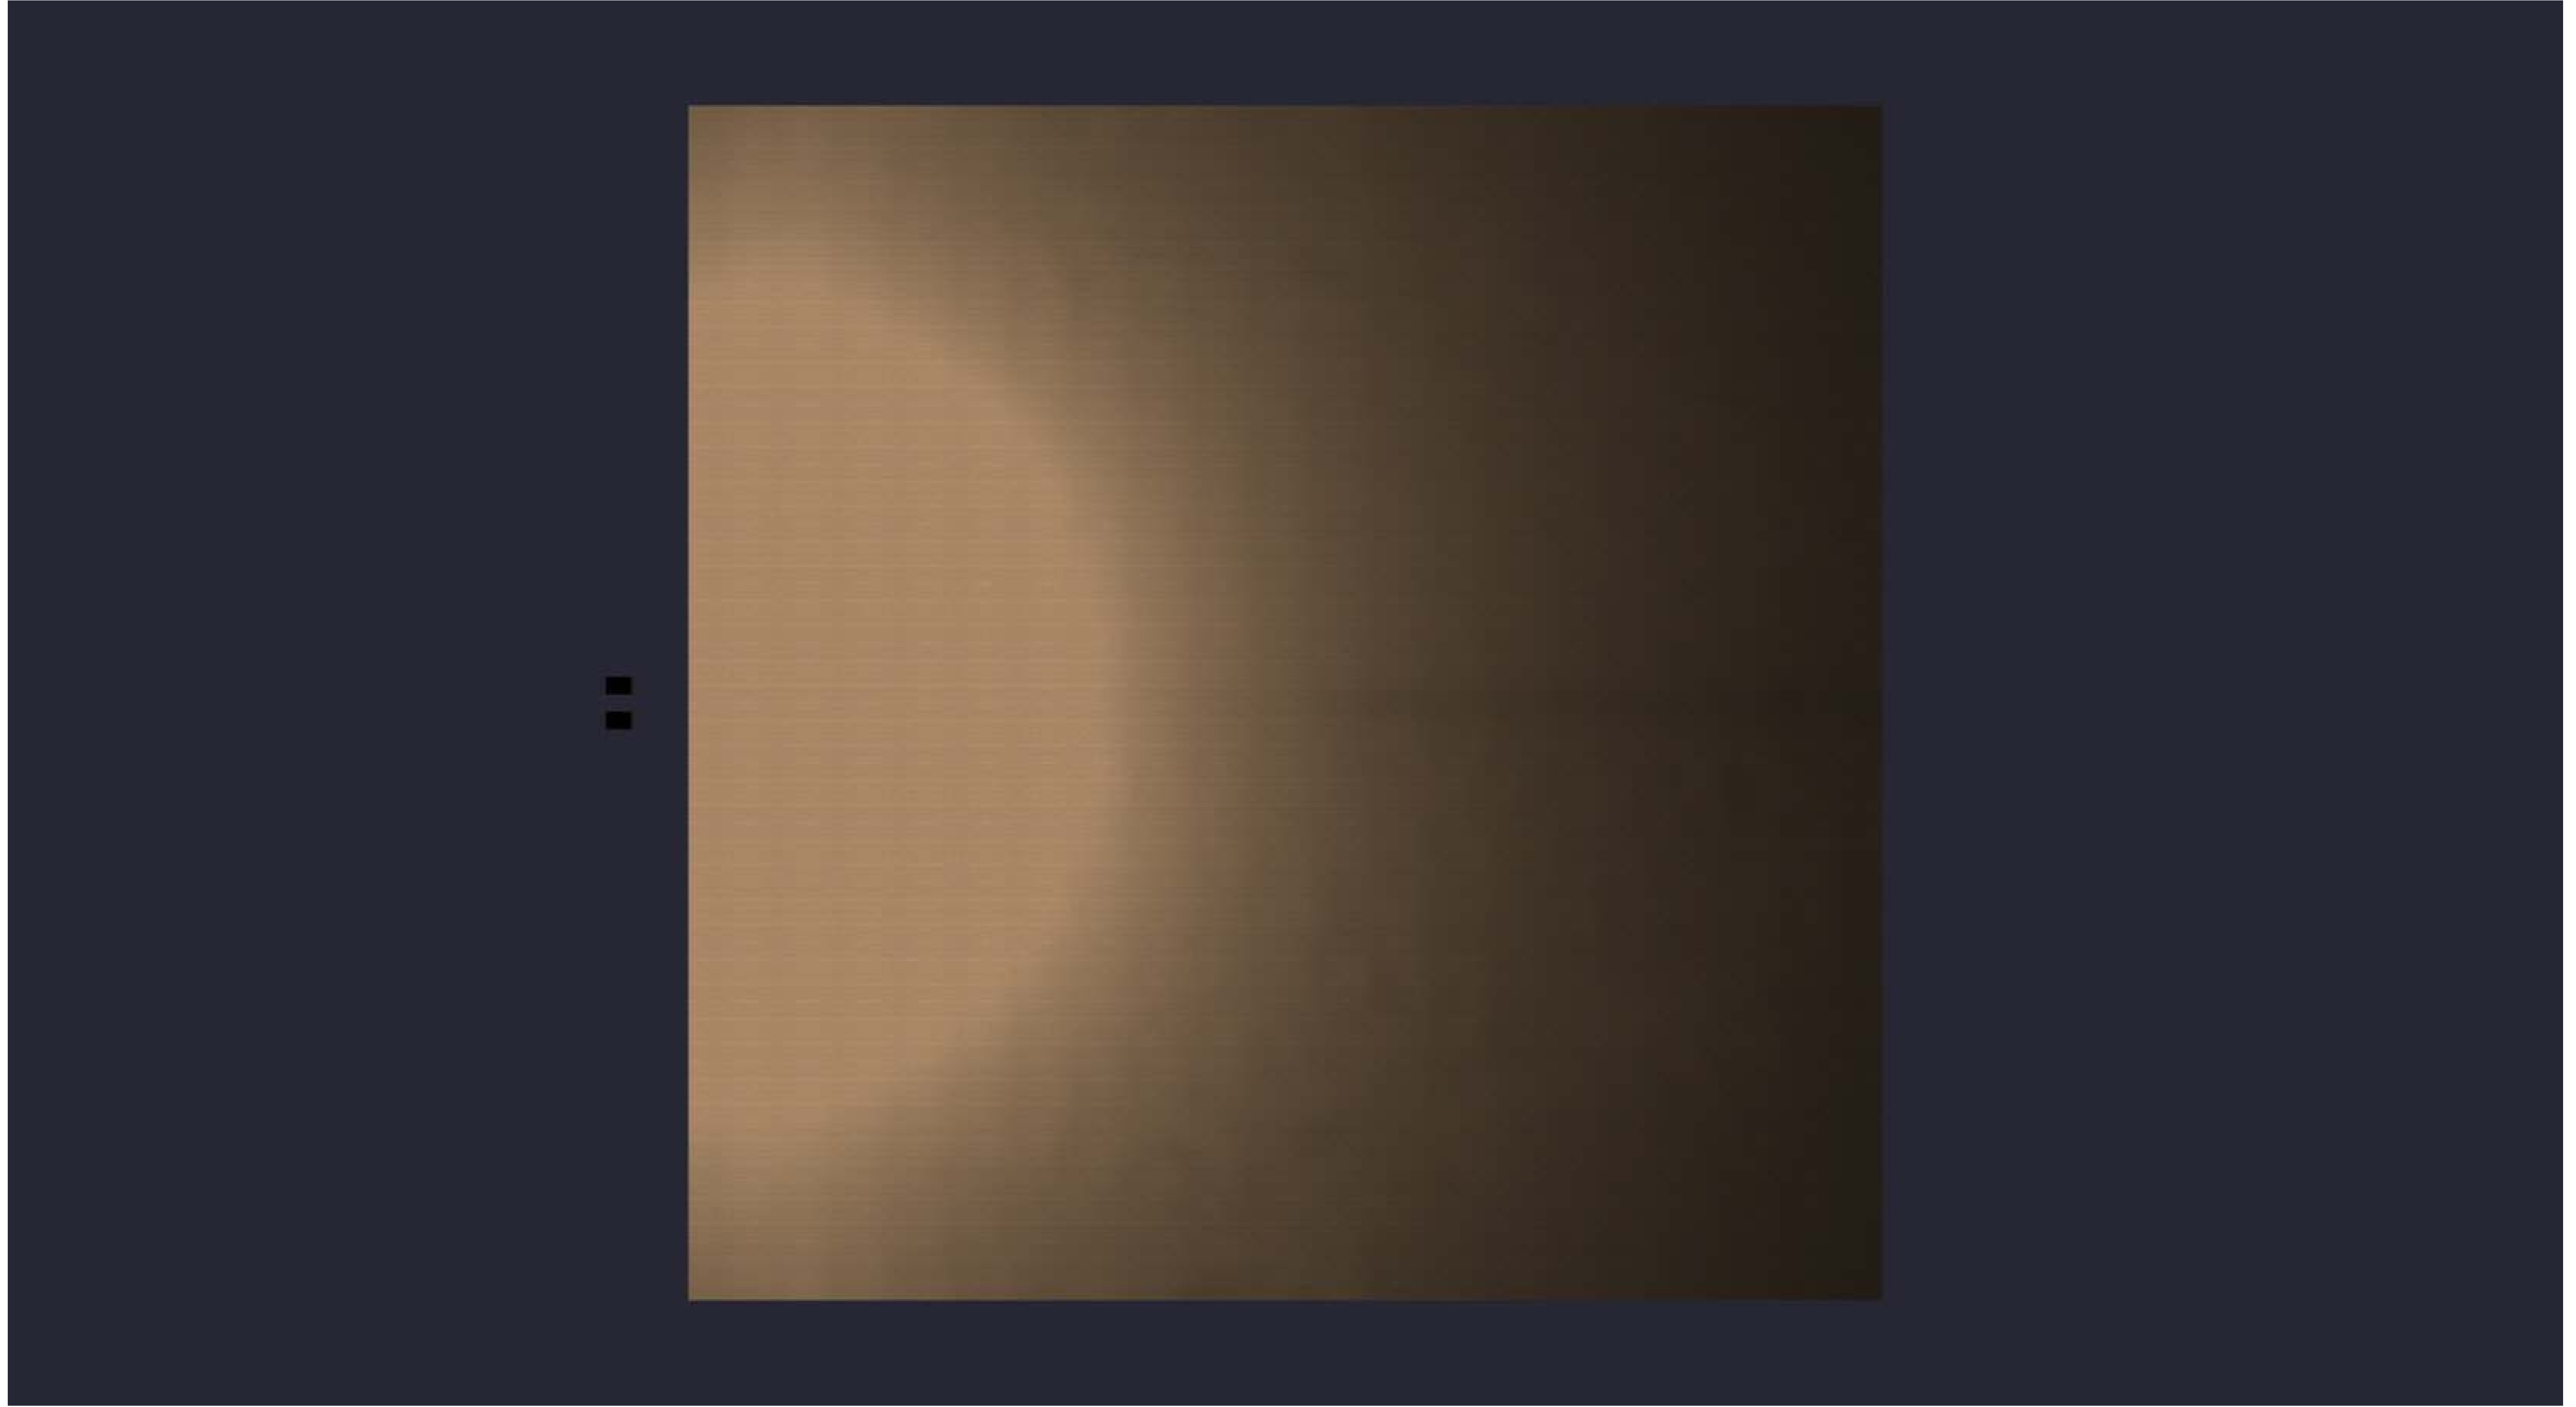


Date:12/18/2025

Drawn By:

Revision #:

**82-178 2-NEXTGEN 300W 20' MTG 20D TILT**

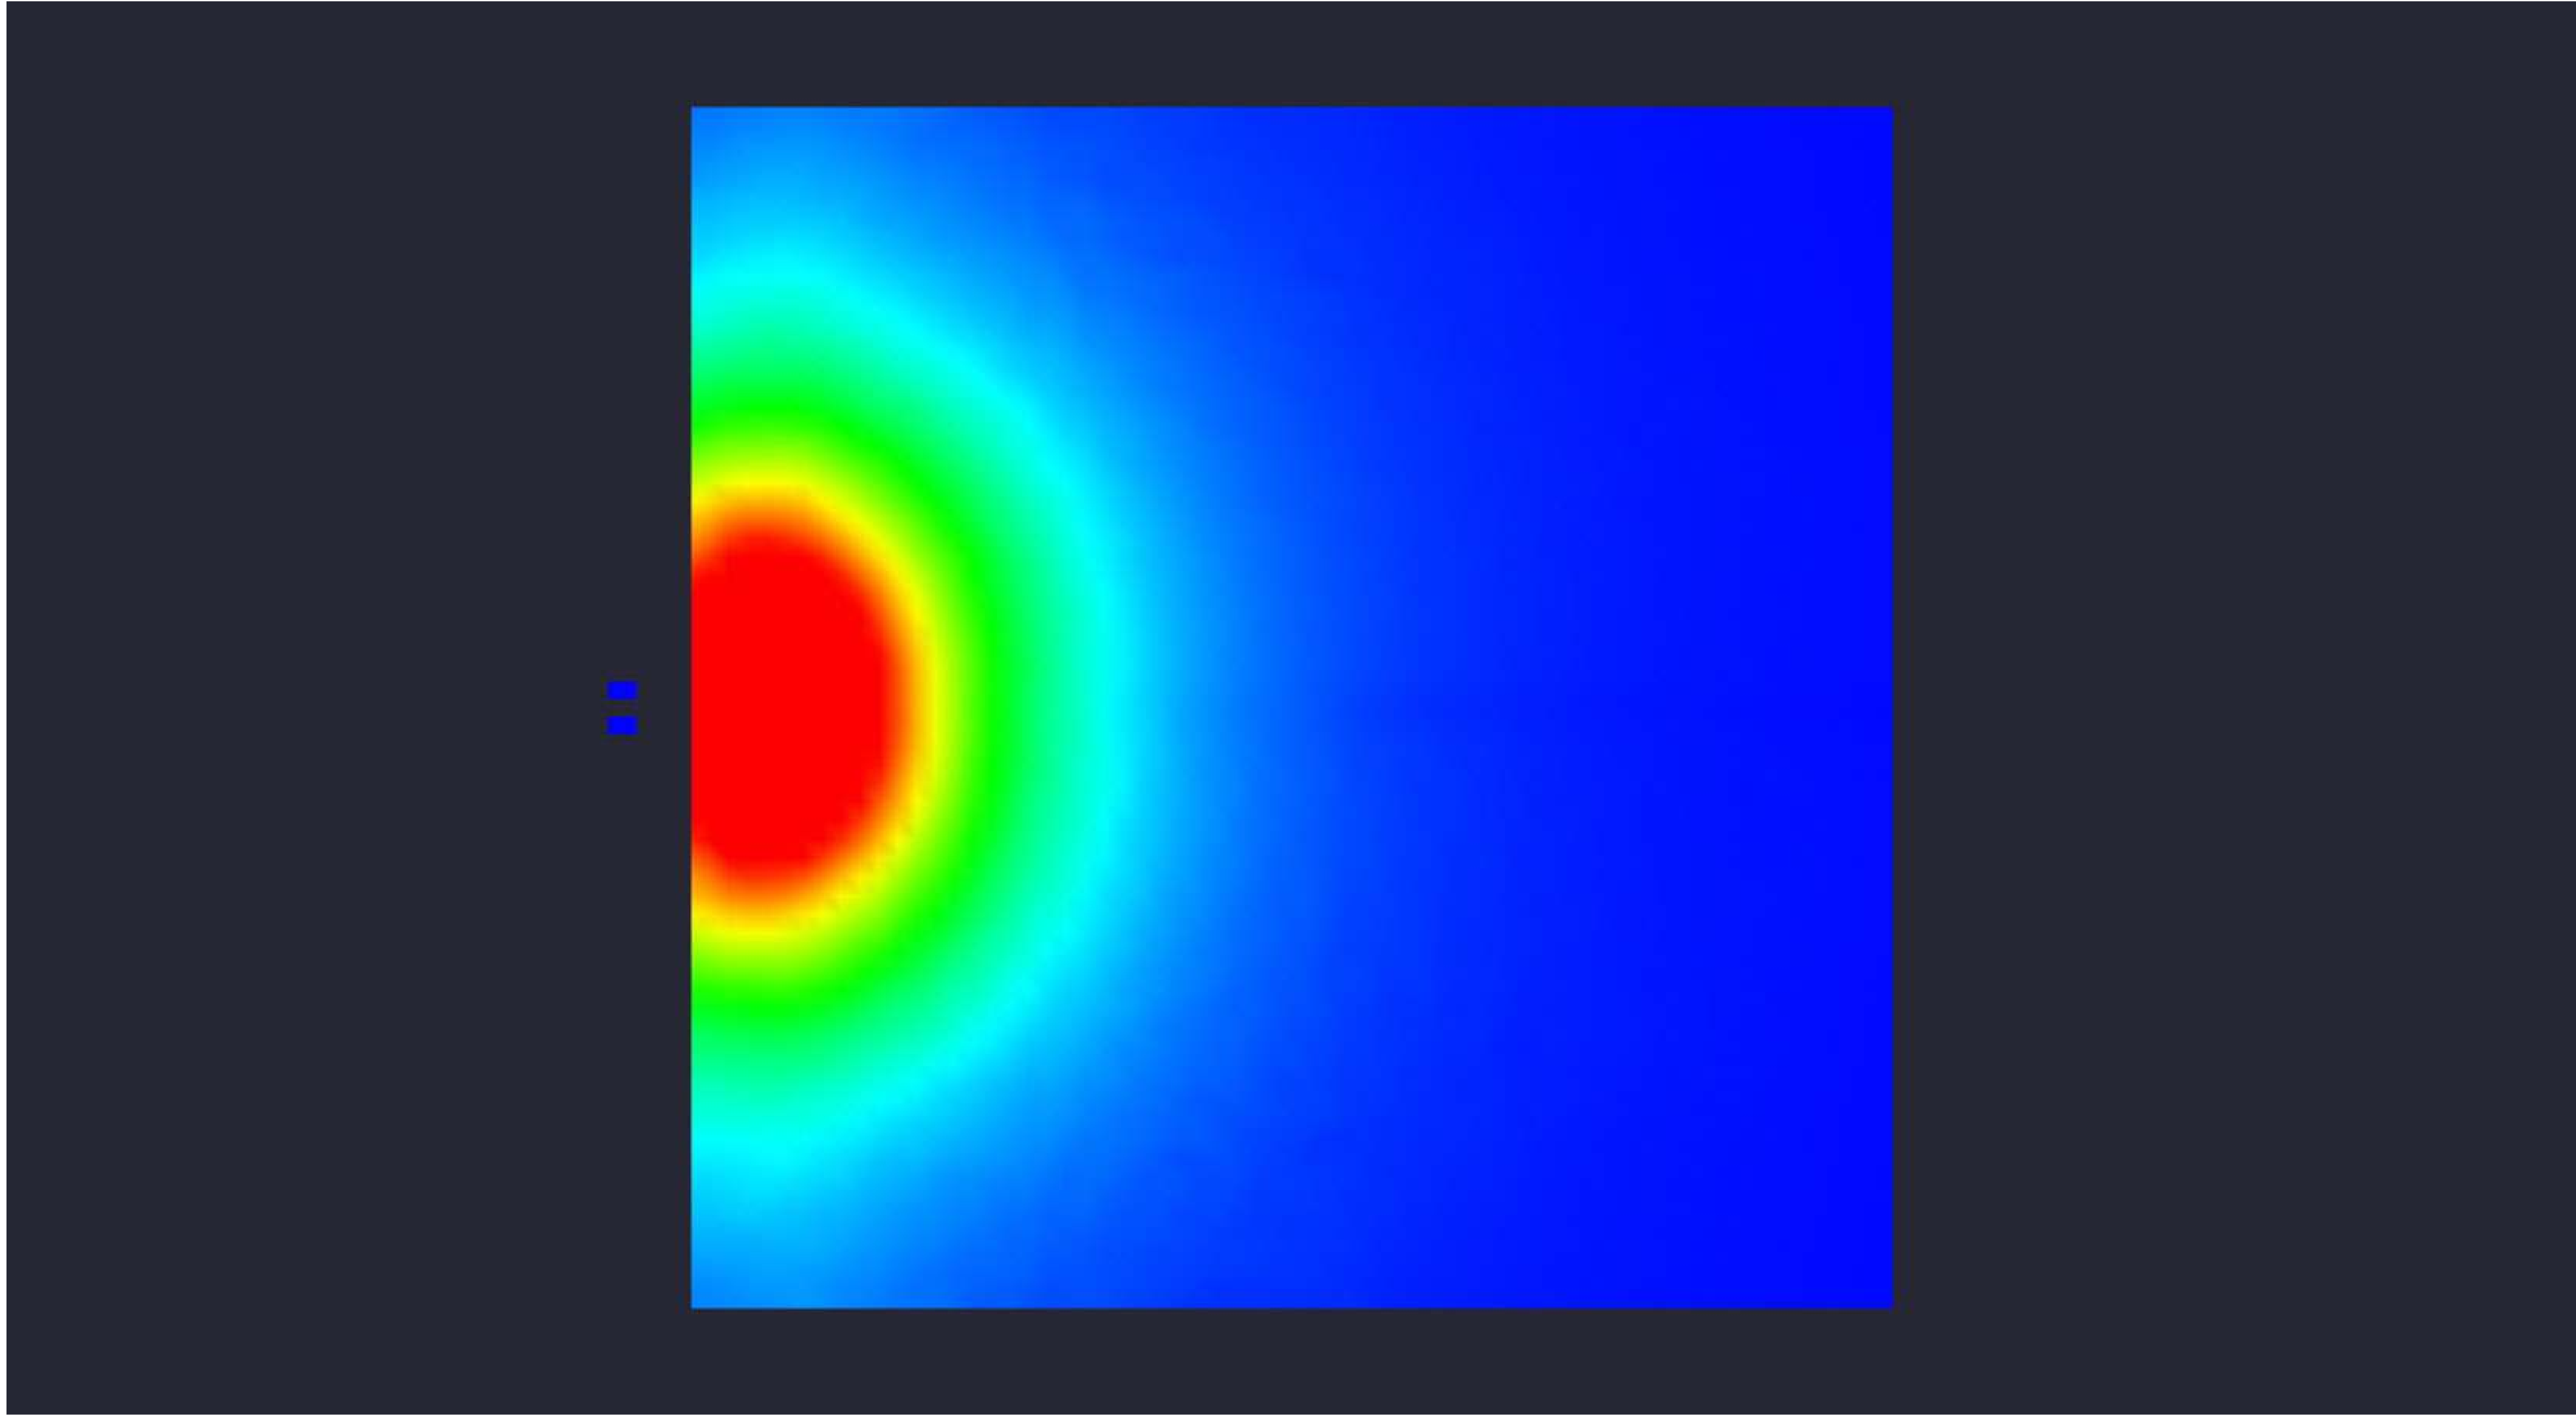

Date:12/18/2025

Drawn By:

Revision #:

82-178 2-NEXTGEN 300W 20' MTG 20D TILT