


Statistical Area
 Illuminance (Fc)
 Average = 4.60
 Maximum = 23.9
 Minimum = 0.4
 Avg/Min Ratio = 11.50
 Max/Min Ratio = 59.75

Luminaire Schedule						
Symbol	Qty	Description	LLF	Luminaire Lumens	Luminaire Watts	Total Watts
	1	NextGen 4 300W T3	1.000	42839	297.43	594.86

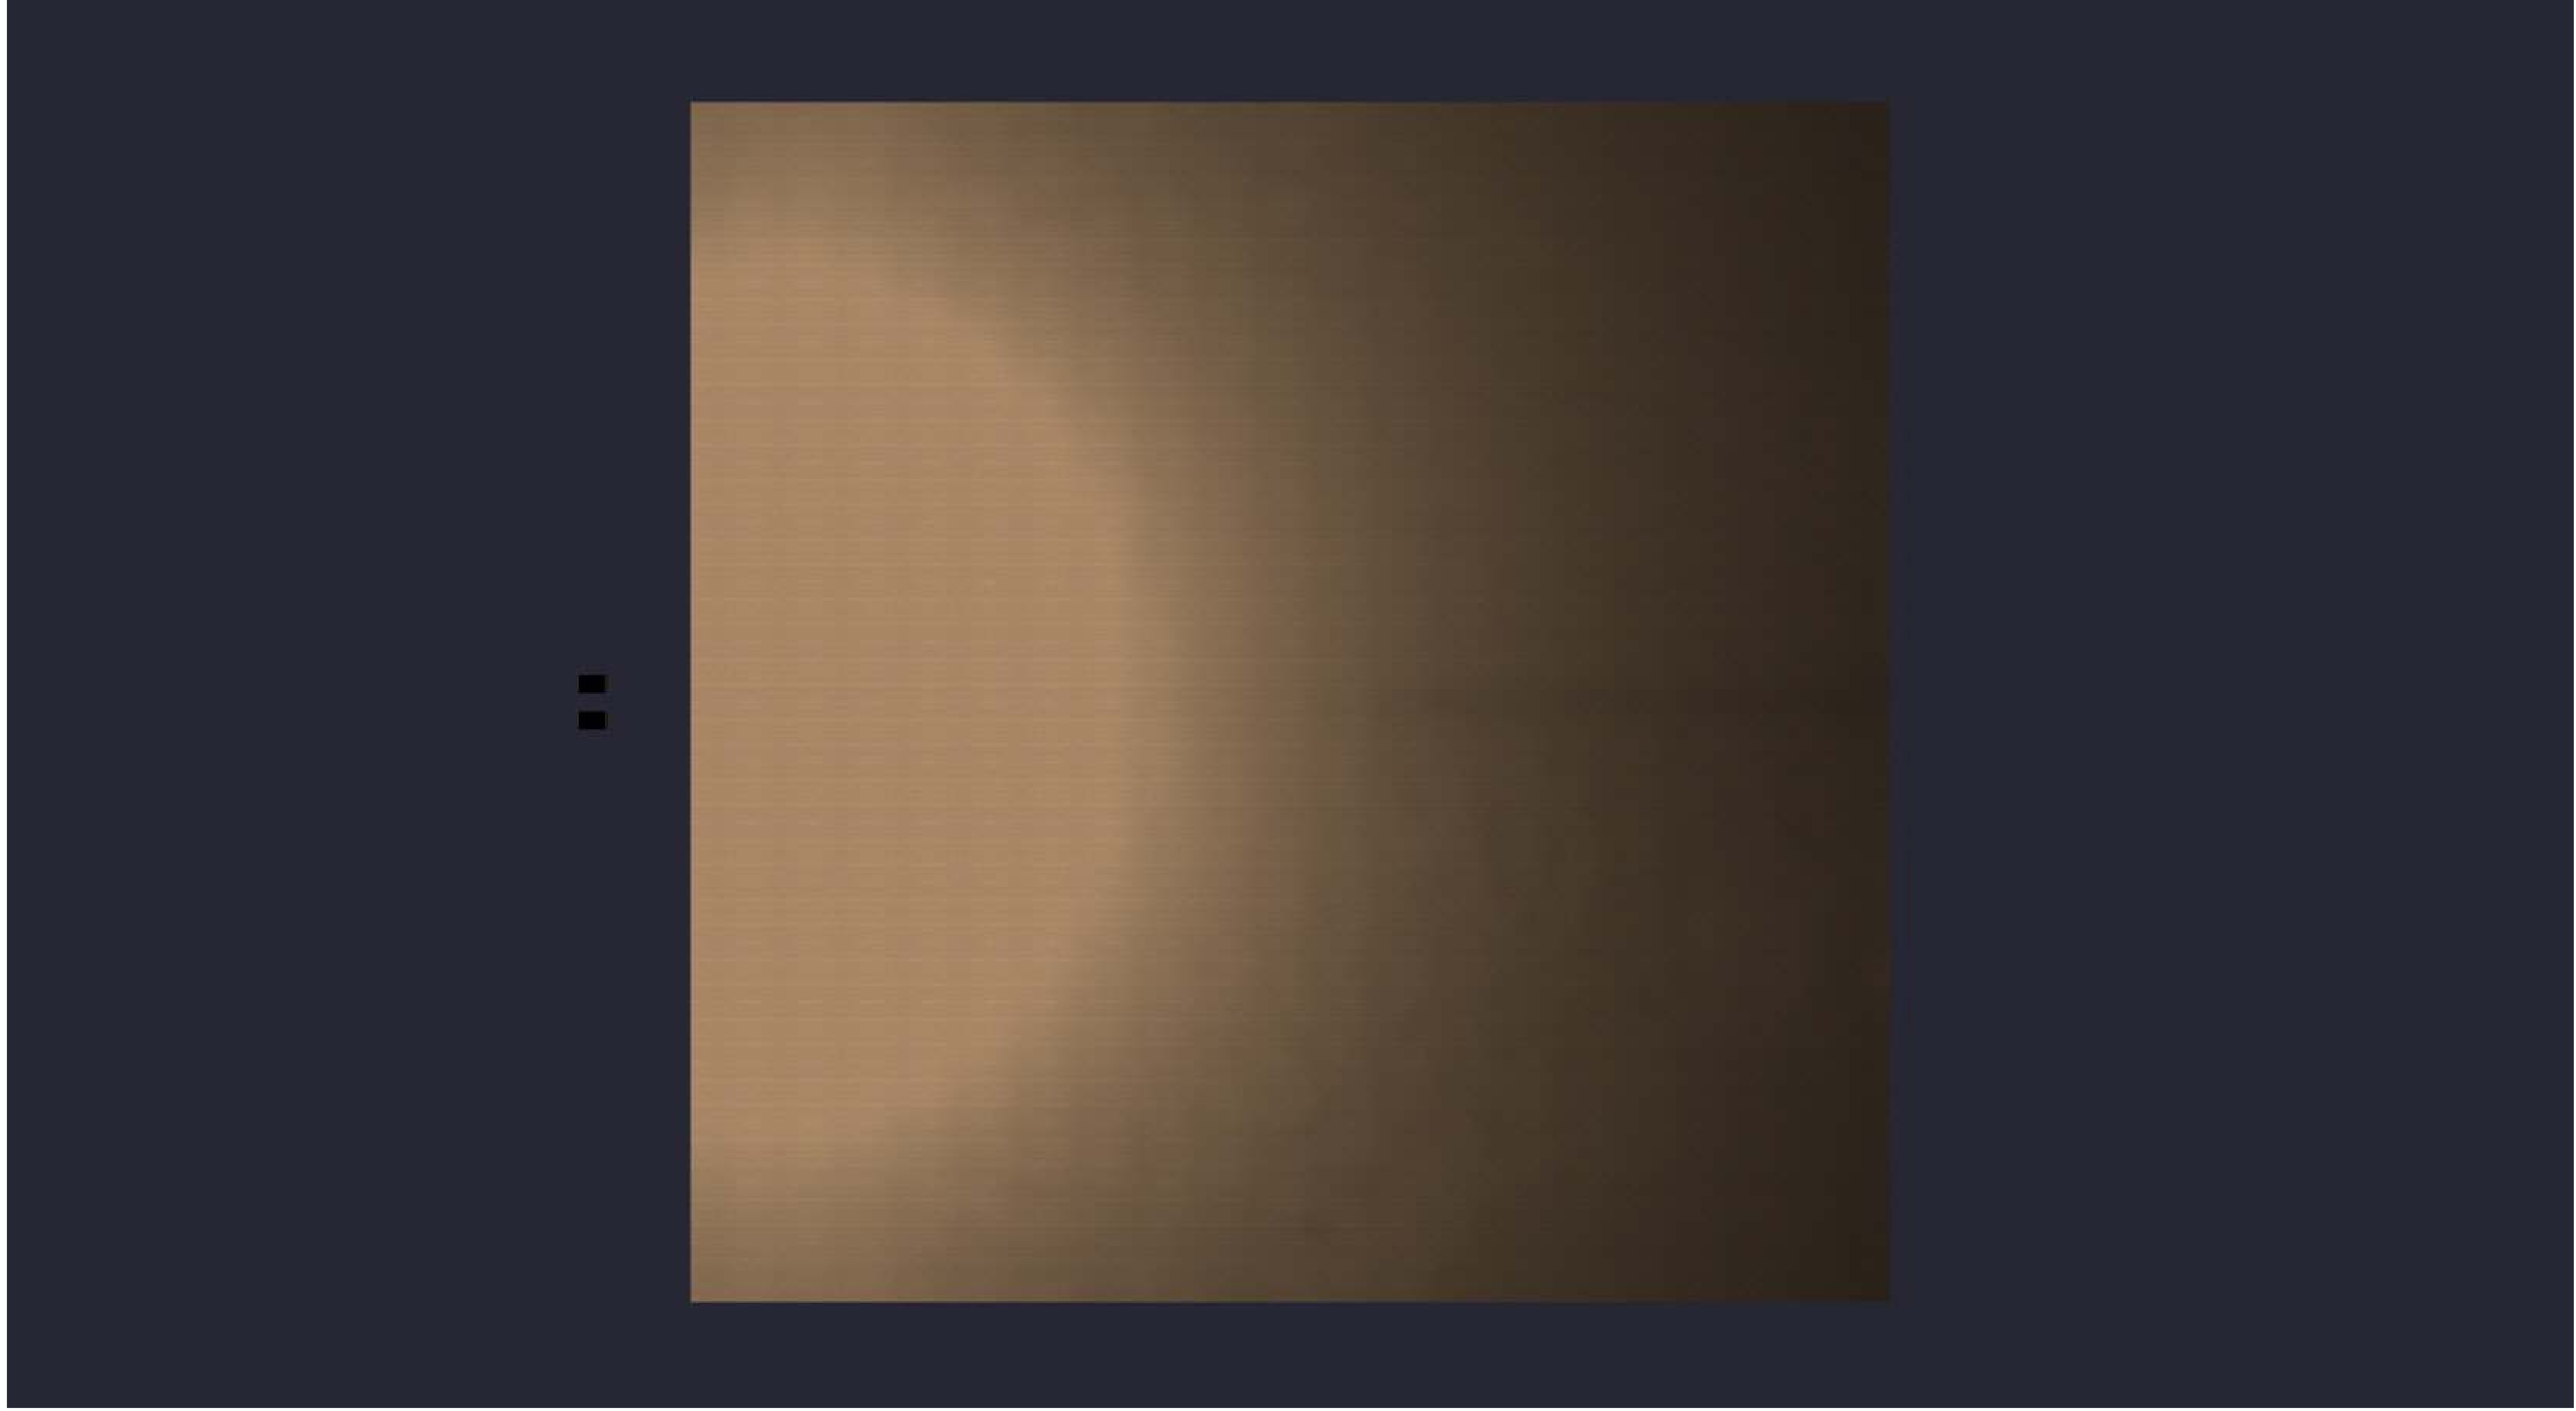


Date:12/18/2025

Drawn By:

Revision #:

82-178 2-NEXTGEN 300W 25' MTG 20D TILT

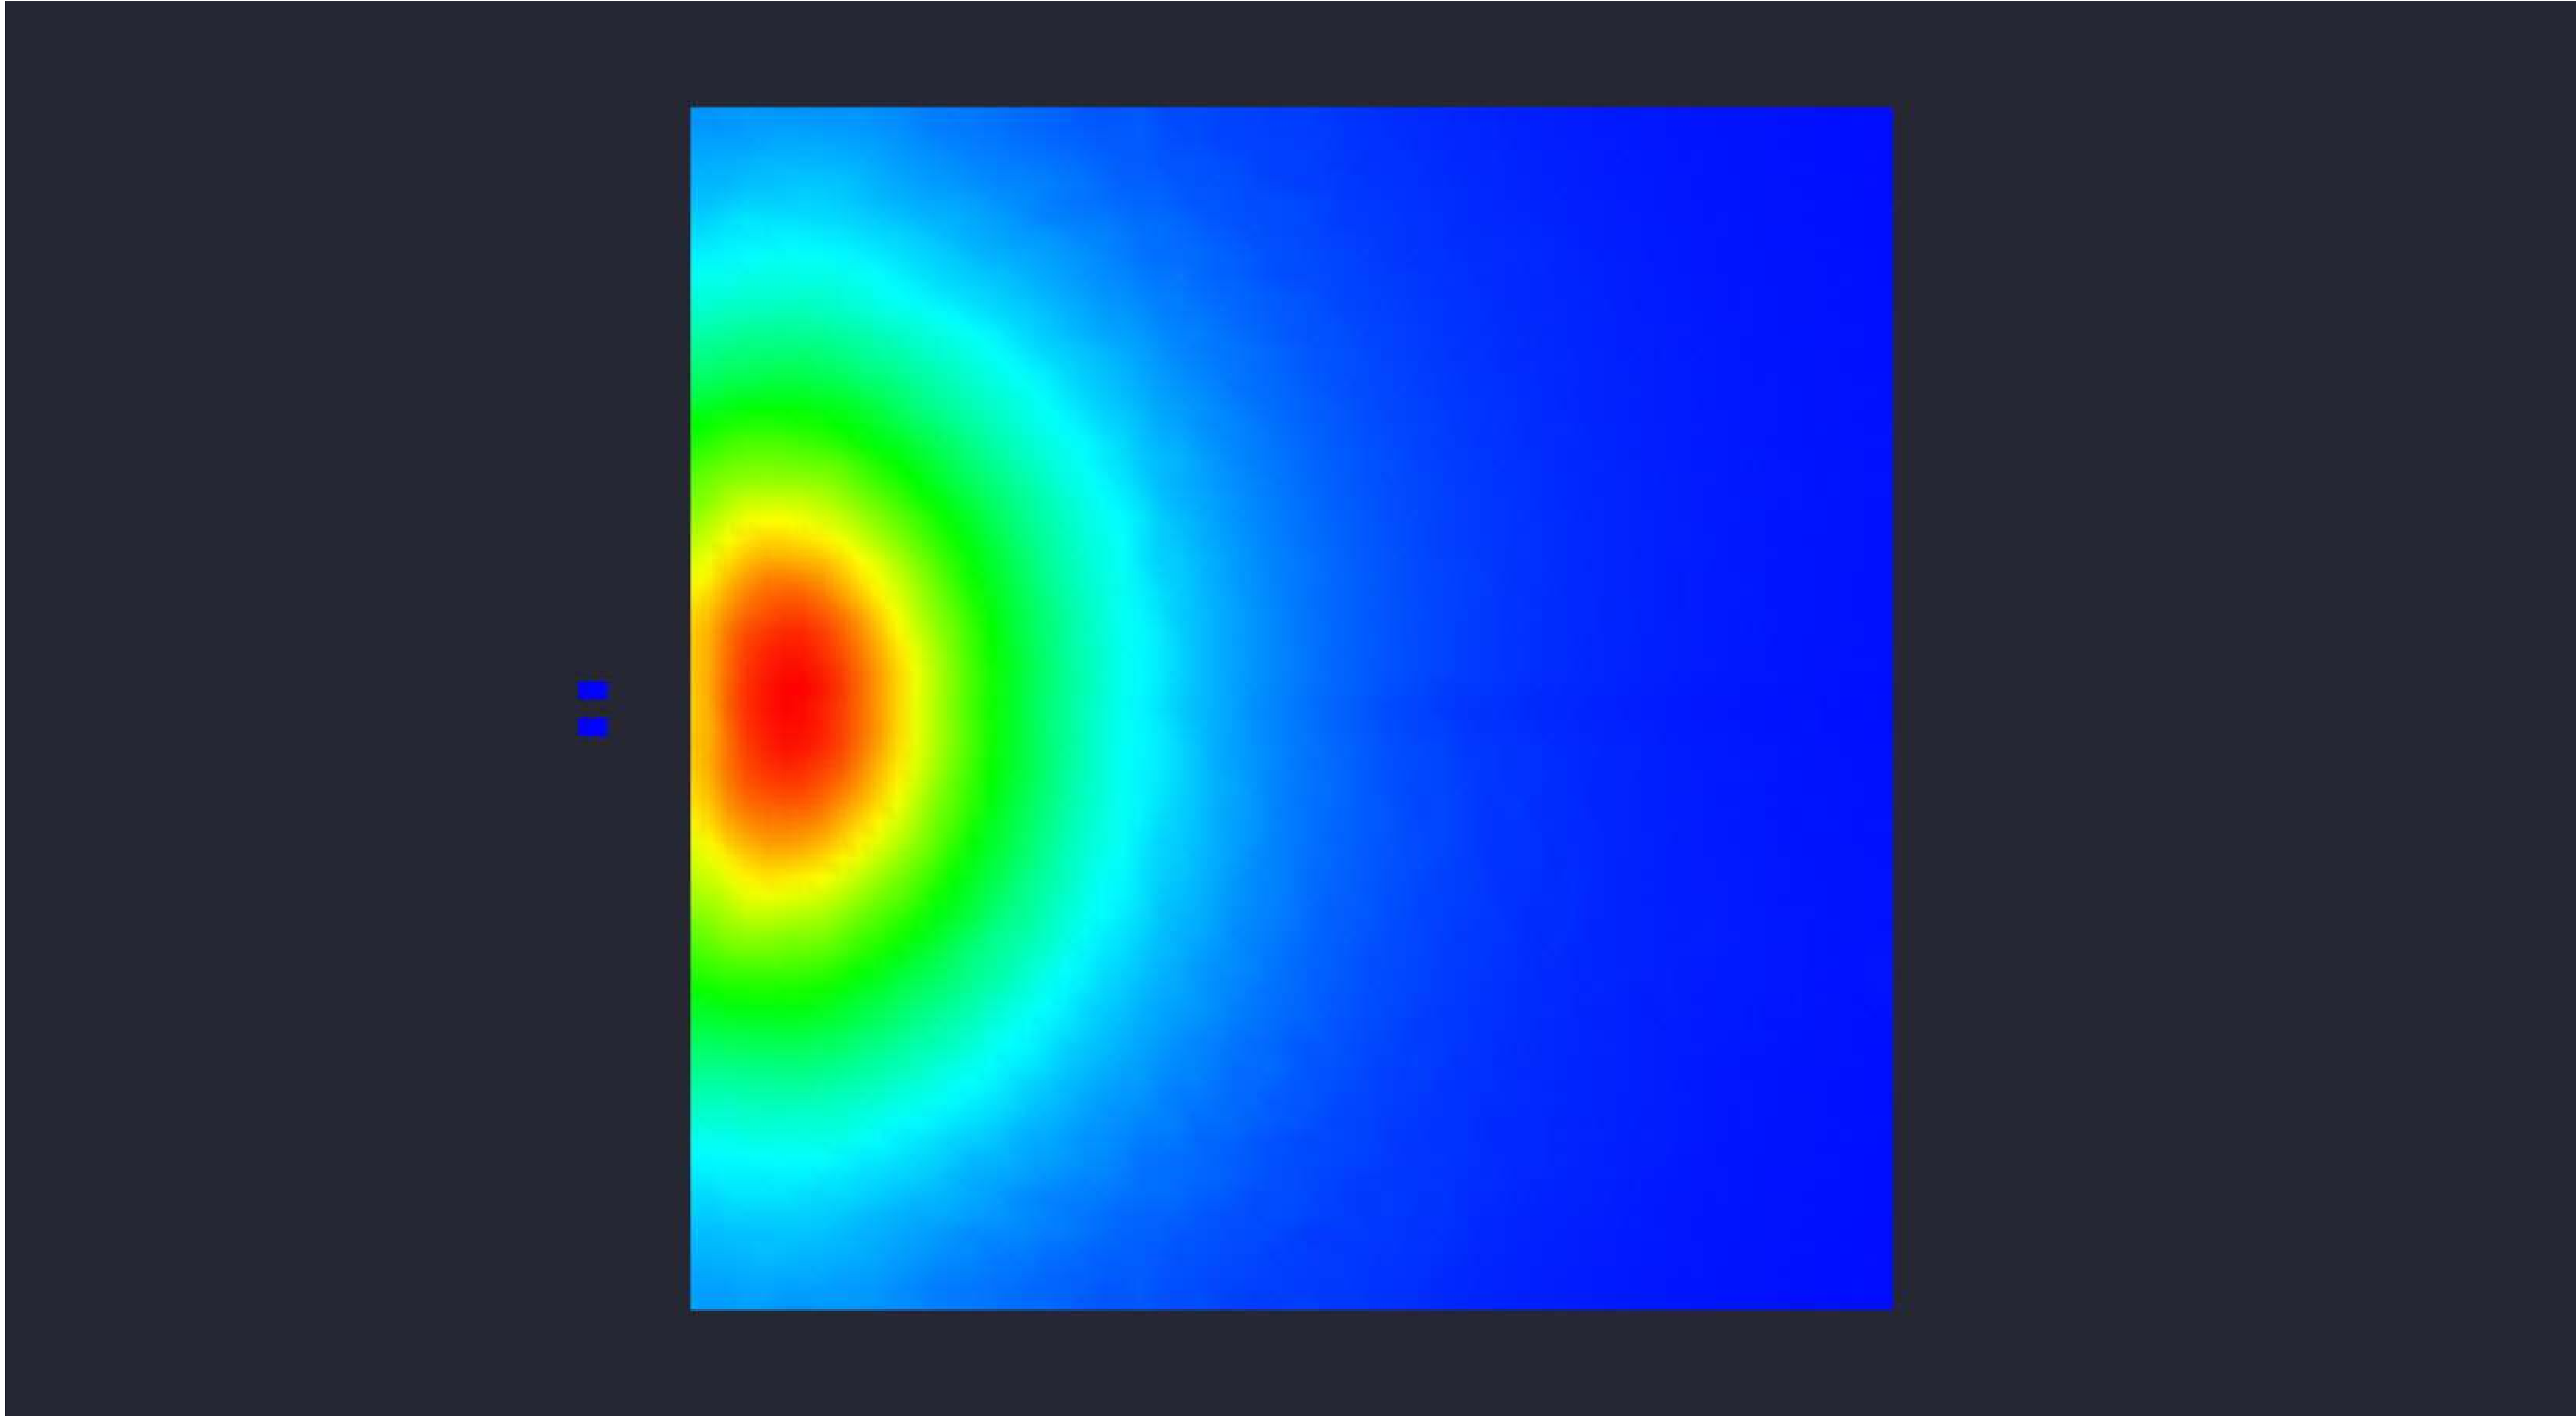

Date:12/18/2025

Drawn By:

Revision #:

82-178 2-NEXTGEN 300W 25' MTG 20D TILT