



82-178 2-NEXTGEN 300W 25' MTG

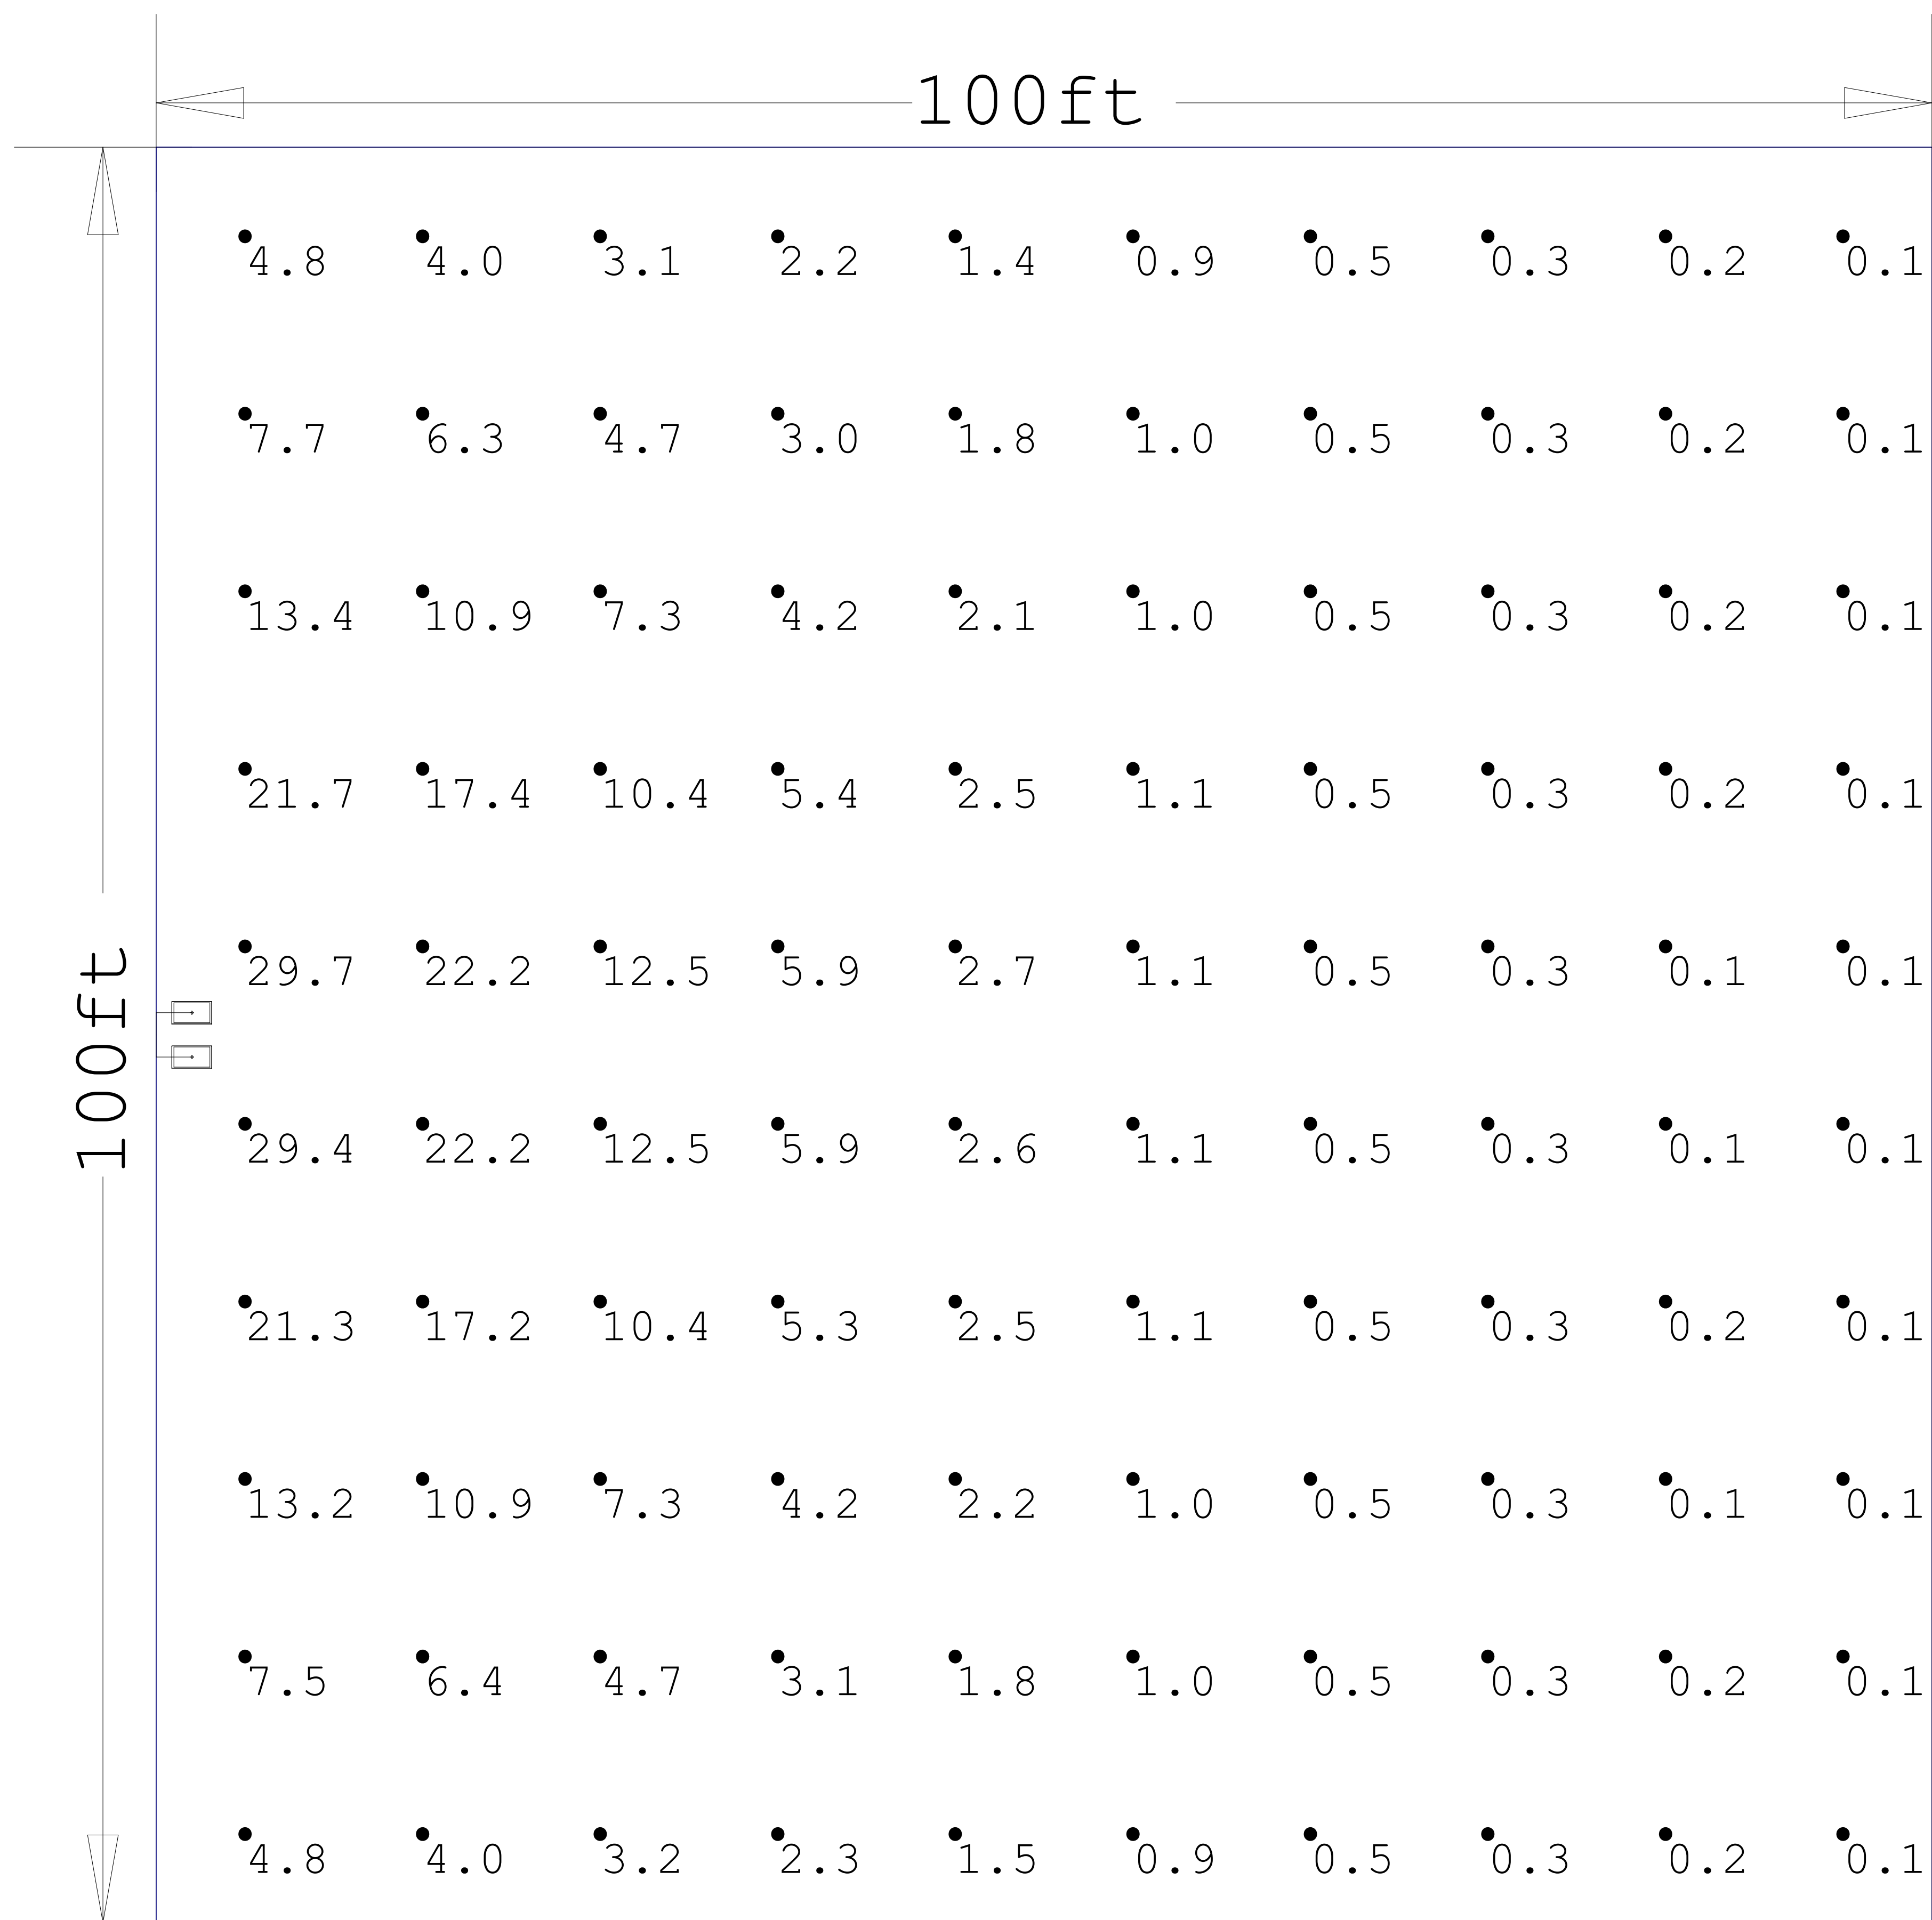

Statistical Area
 Illuminance (Fc)
 Average = 4.35
 Maximum = 29.7
 Minimum = 0.1
 Avg/Min Ratio = 43.50
 Max/Min Ratio = 297.00

Luminaire Schedule						
Symbol	Qty	Description	LLF	Luminaire Lumens	Luminaire Watts	Total Watts
	1	NextGen 4 300W T3	1.000	42839	297.43	594.86

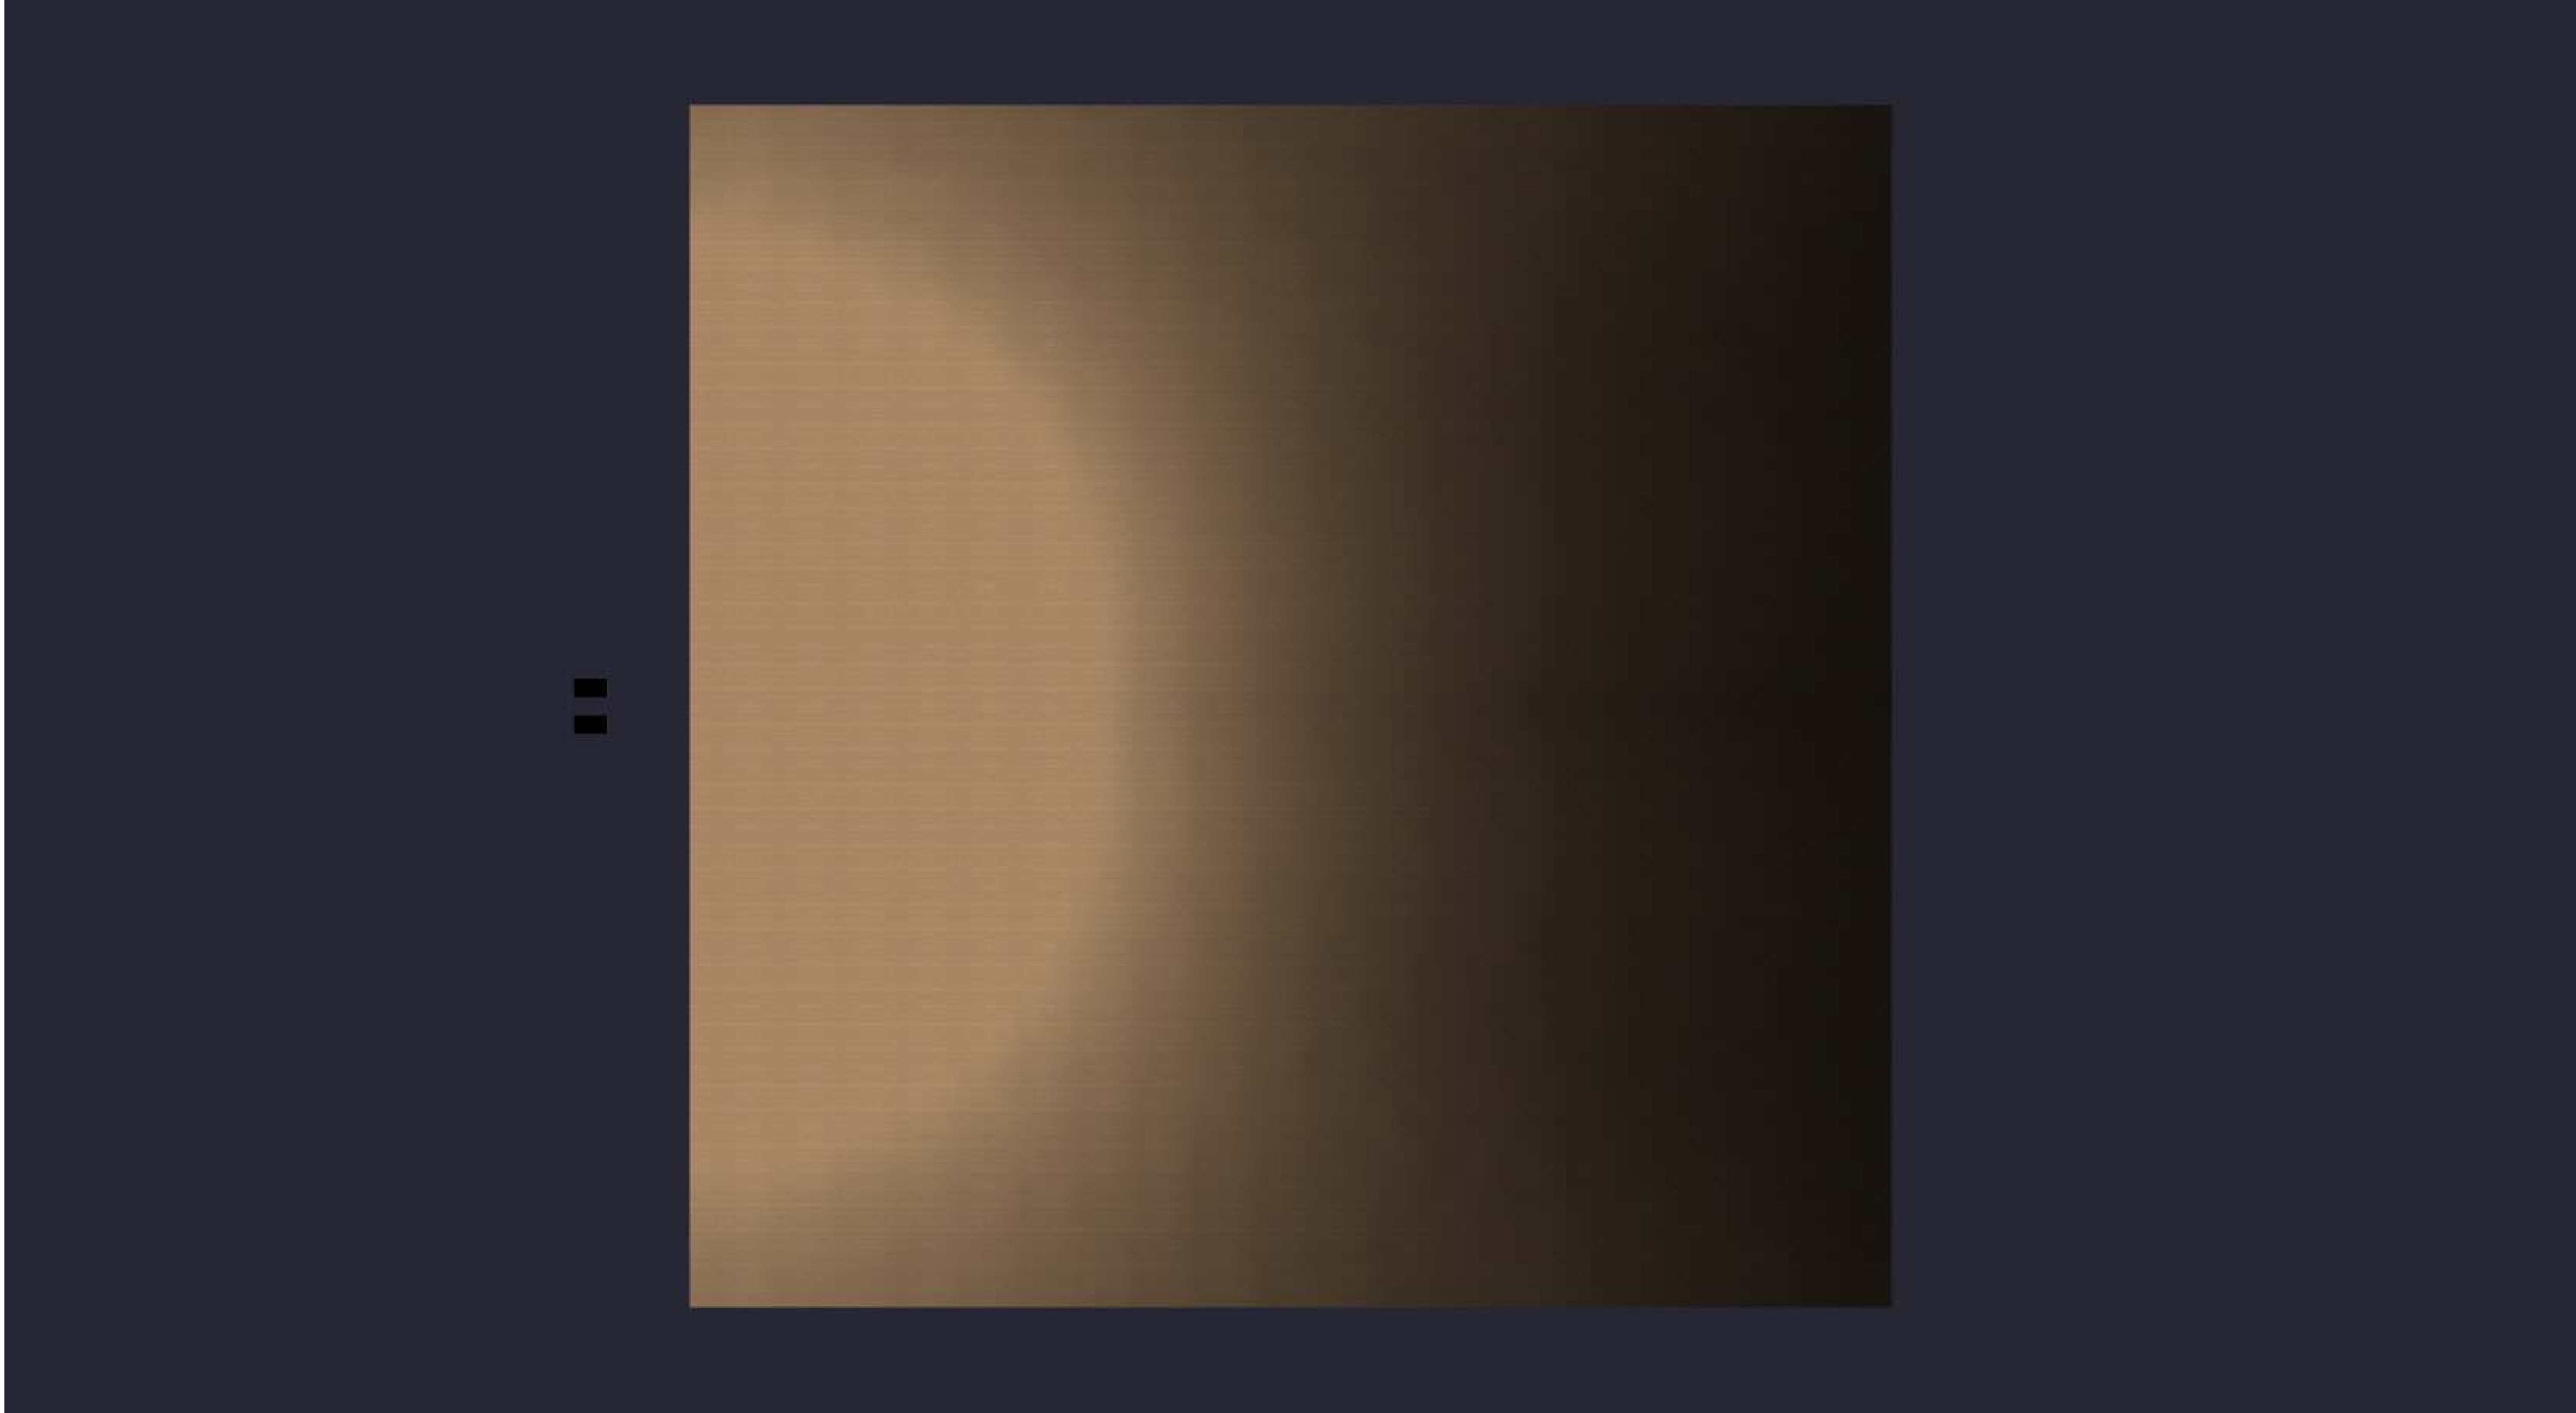


Date:12/18/2025

Drawn By:

Revision #:

82-178 2-NEXTGEN 300W 25' MTG

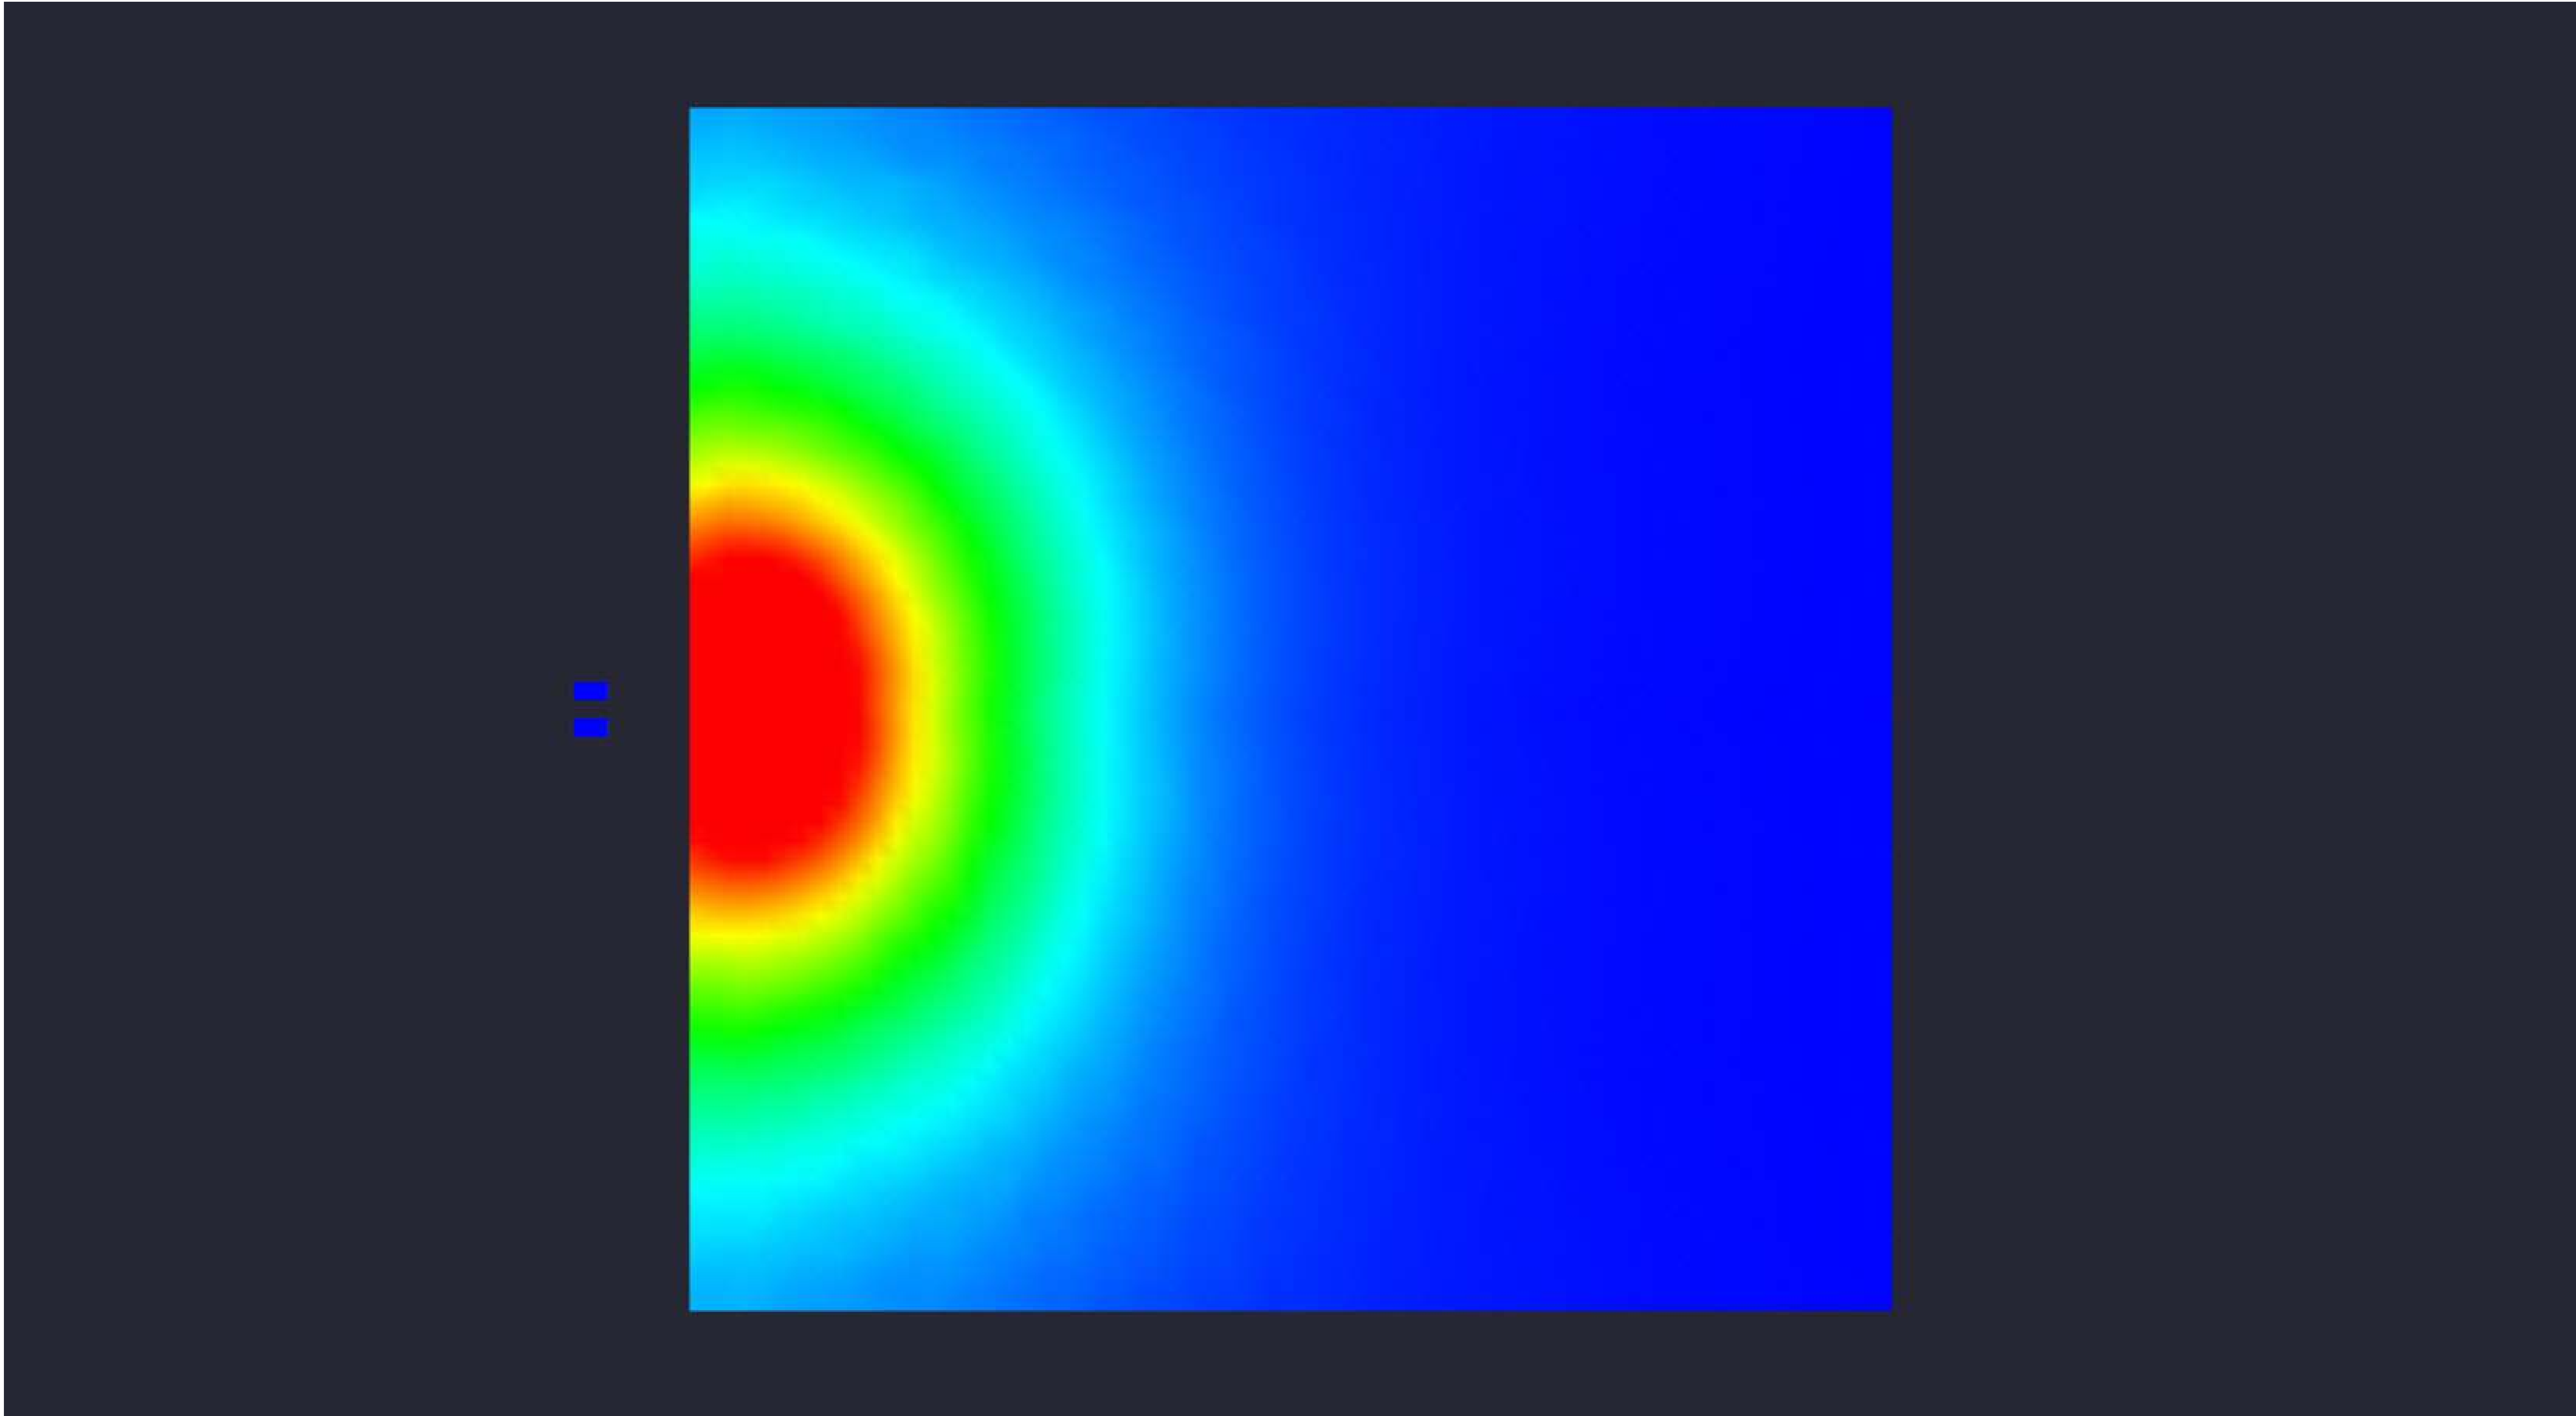

Date:12/18/2025

Drawn By:

Revision #:

82-178 2-NEXTGEN 300W 25' MTG