


| Luminaire Schedule | | | | | | |
|--------------------|-----|-------------------|-------|------------------|-----------------|-------------|
| Symbol | Qty | Description | LLF | Luminaire Lumens | Luminaire Watts | Total Watts |
| | 1 | NextGen 4 300W T3 | 1.000 | 42839 | 297.43 | 594.86 |

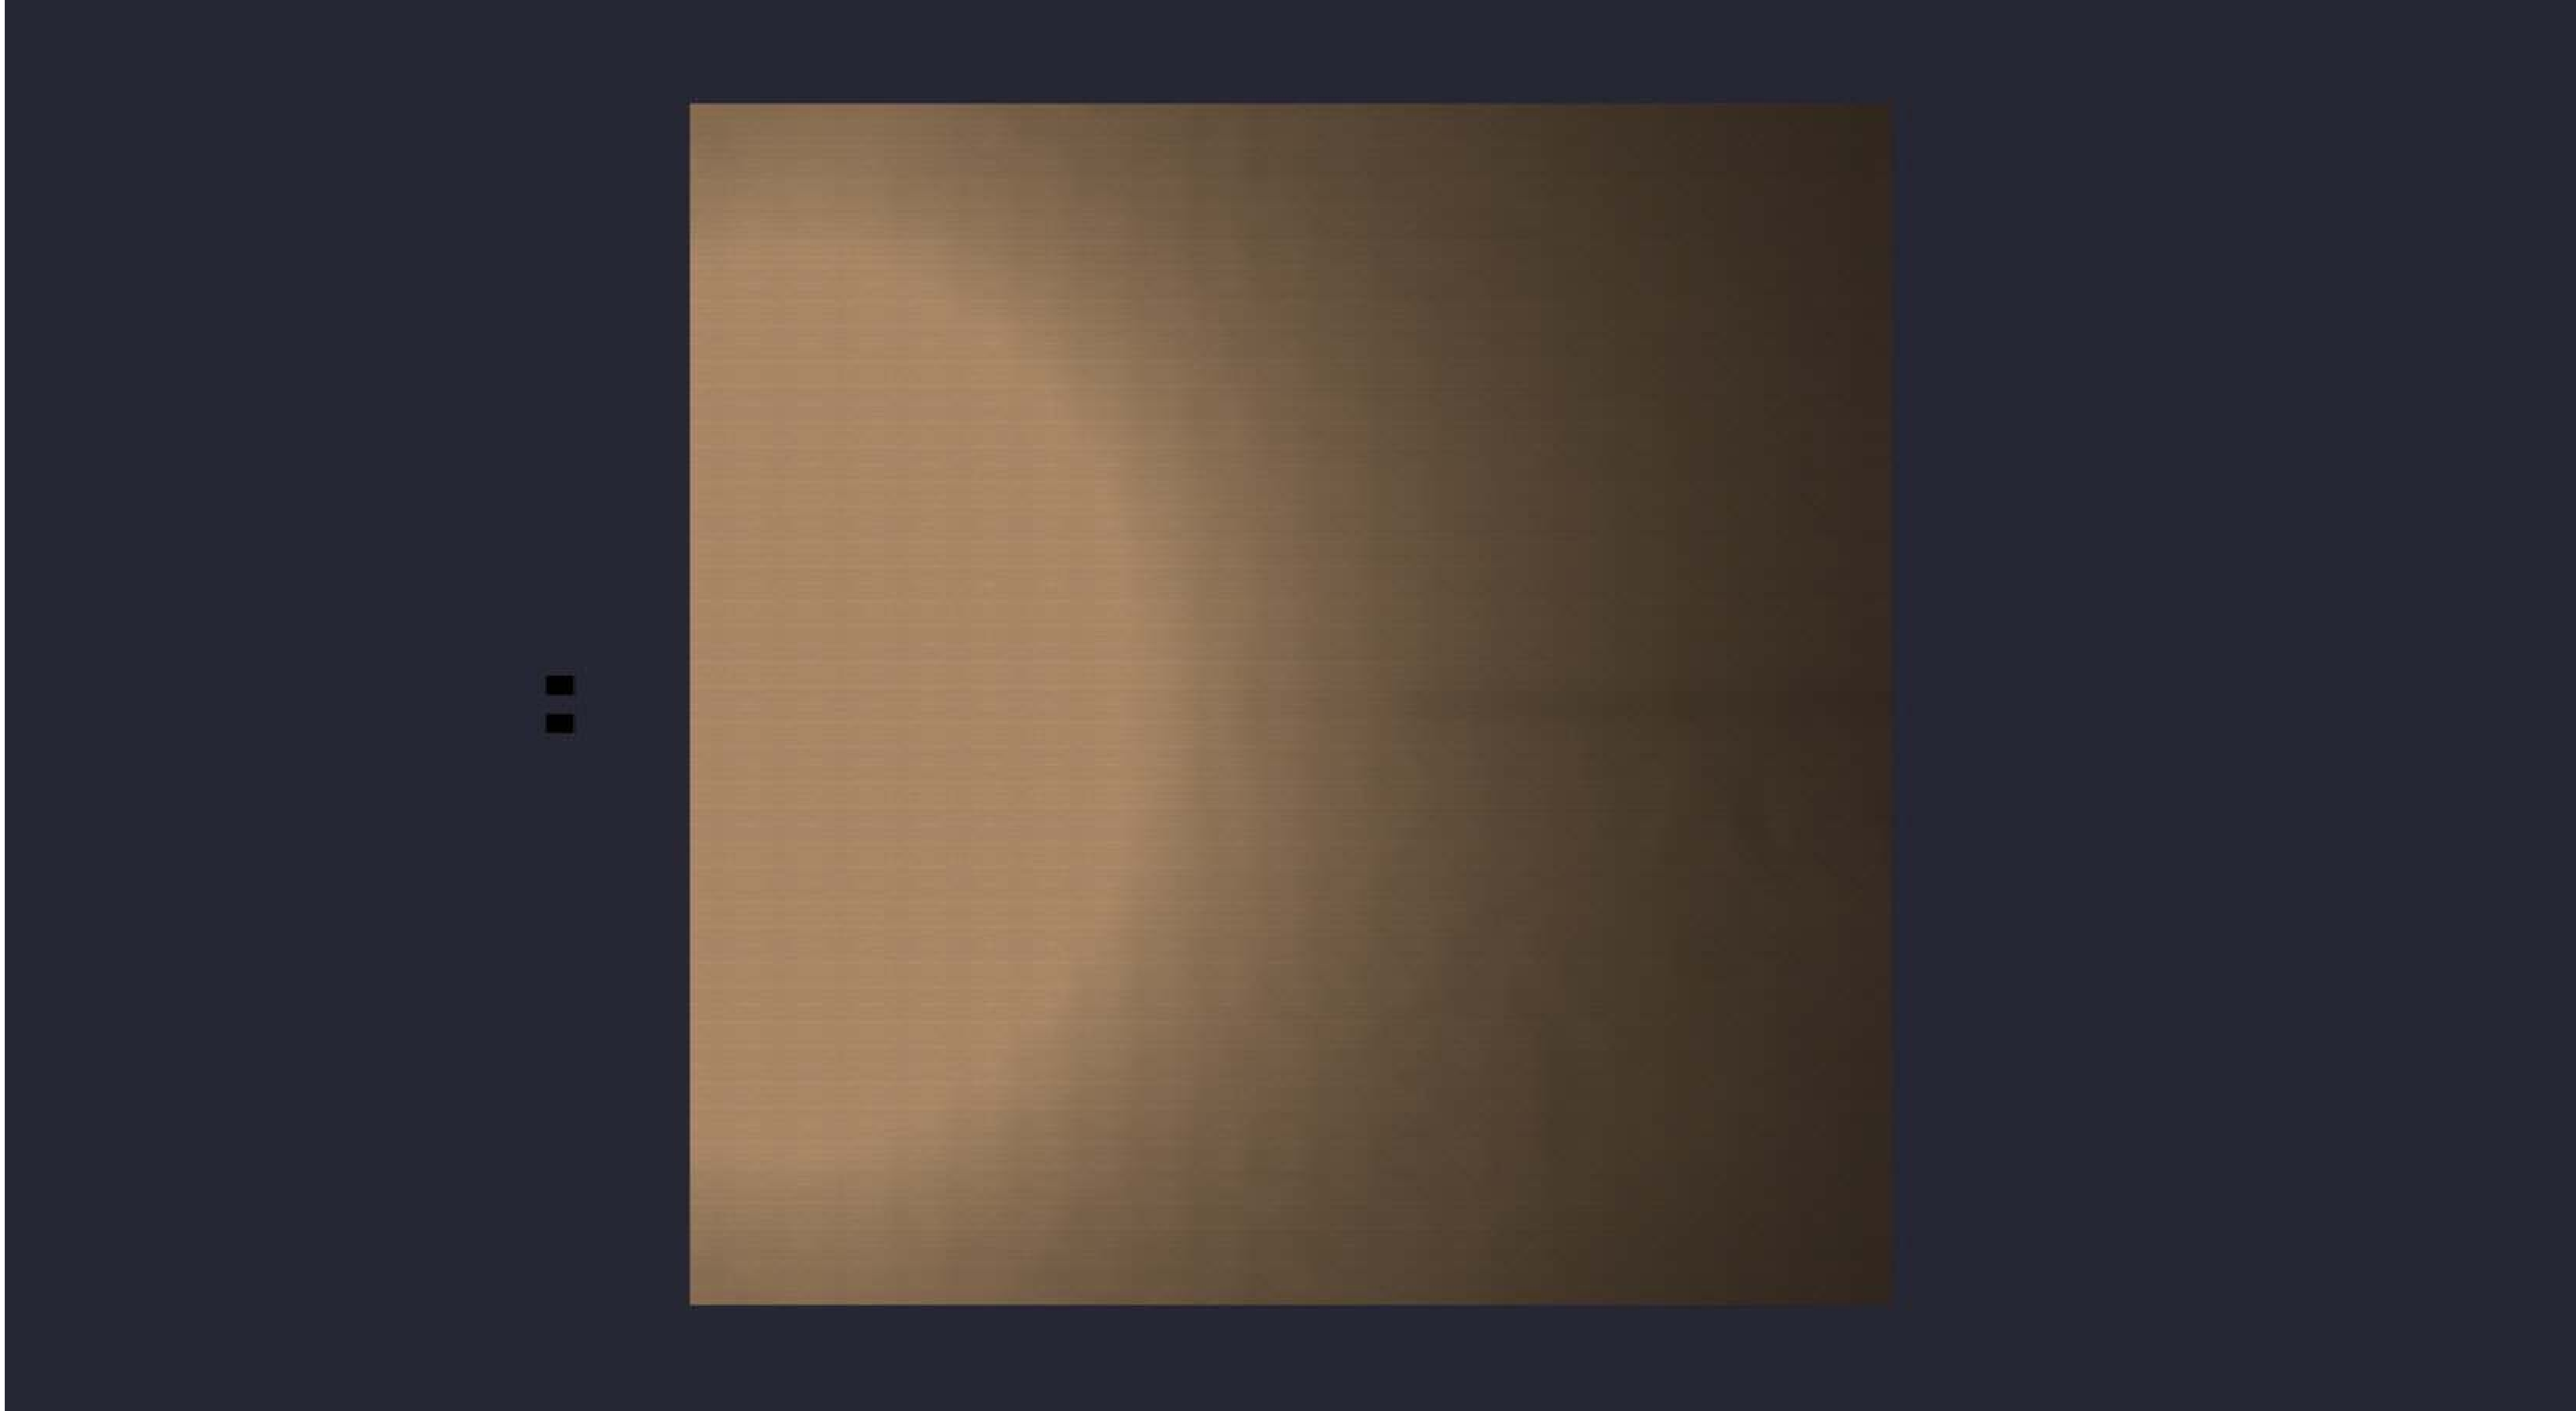


Date:12/18/2025

Drawn By:

Revision #:

82-178 2-NEXTGEN 300W 30' MTG 20D TILT

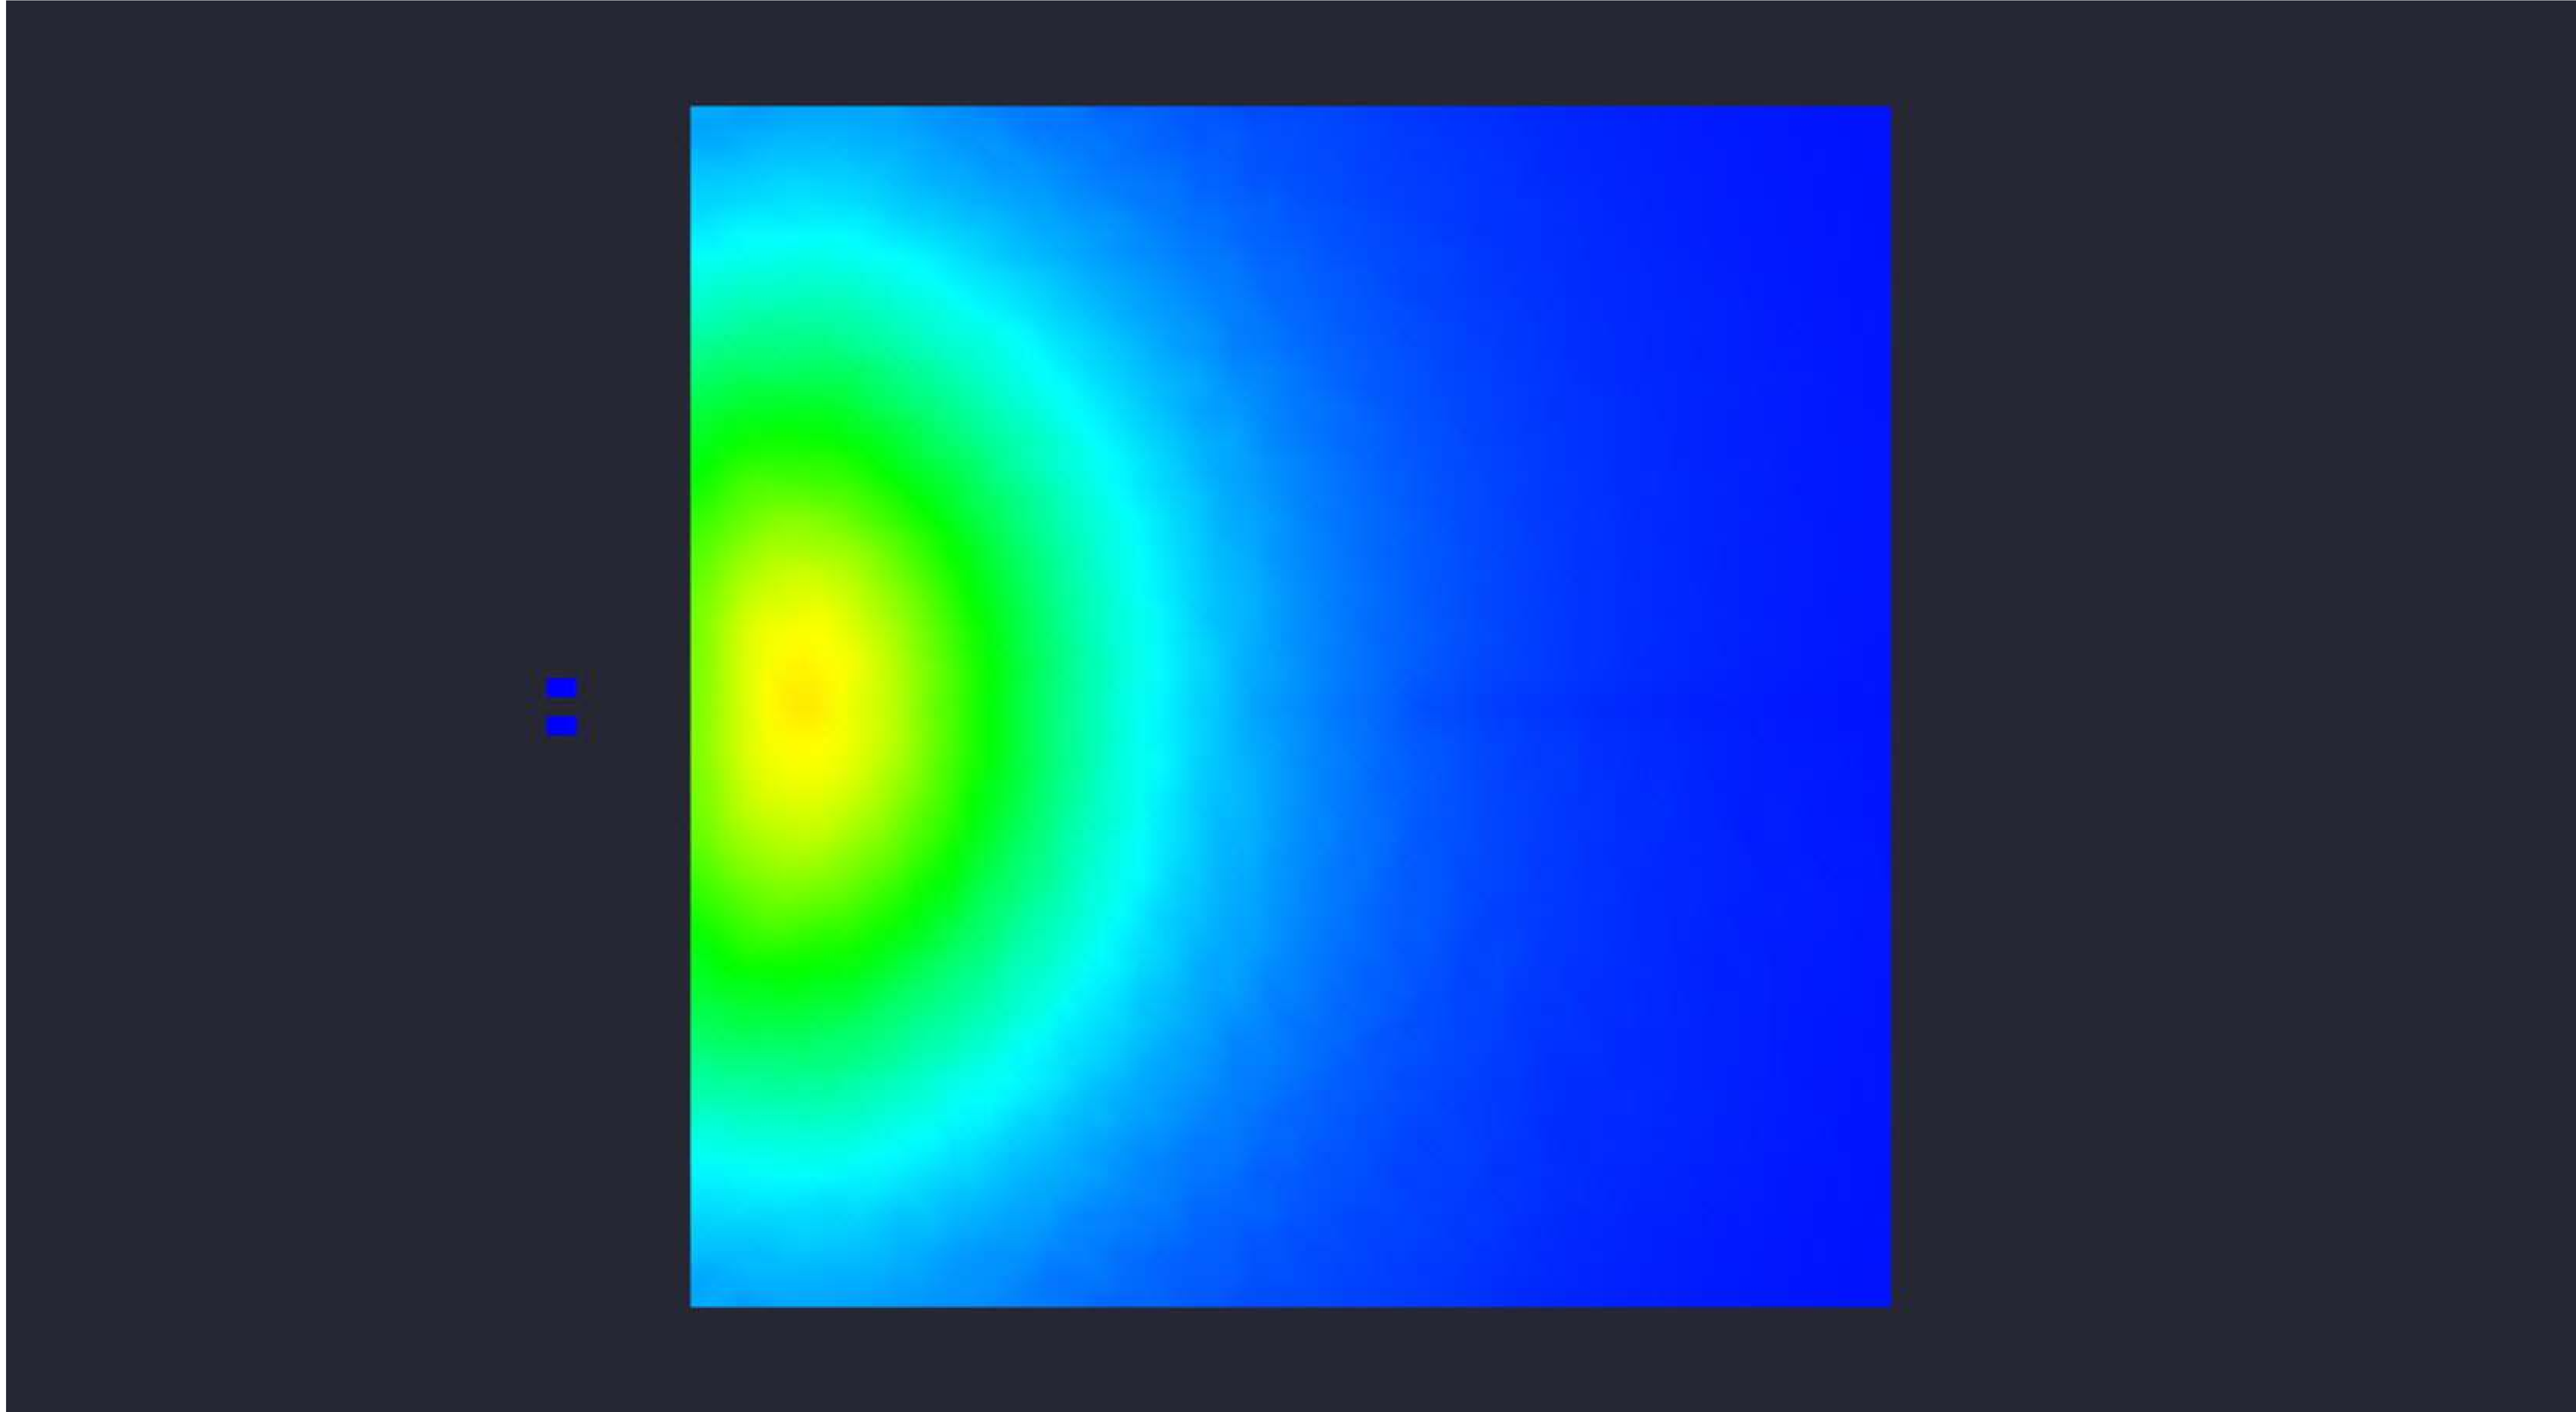

Date:12/18/2025

Drawn By:

Revision #:

82-178 2-NEXTGEN 300W 30' MTG 20D TILT