


Statistical Area
 Illuminance (Fc)
 Average = 11.42
 Maximum = 128.7
 Minimum = 0.4
 Avg/Min Ratio = 28.55
 Max/Min Ratio = 321.75

Luminaire Schedule						
Symbol	Qty	Description	LLF	Luminaire Lumens	Luminaire Watts	Total Watts
	4	NextGen 4 300W T3	1.000	42839	297.43	1189.72

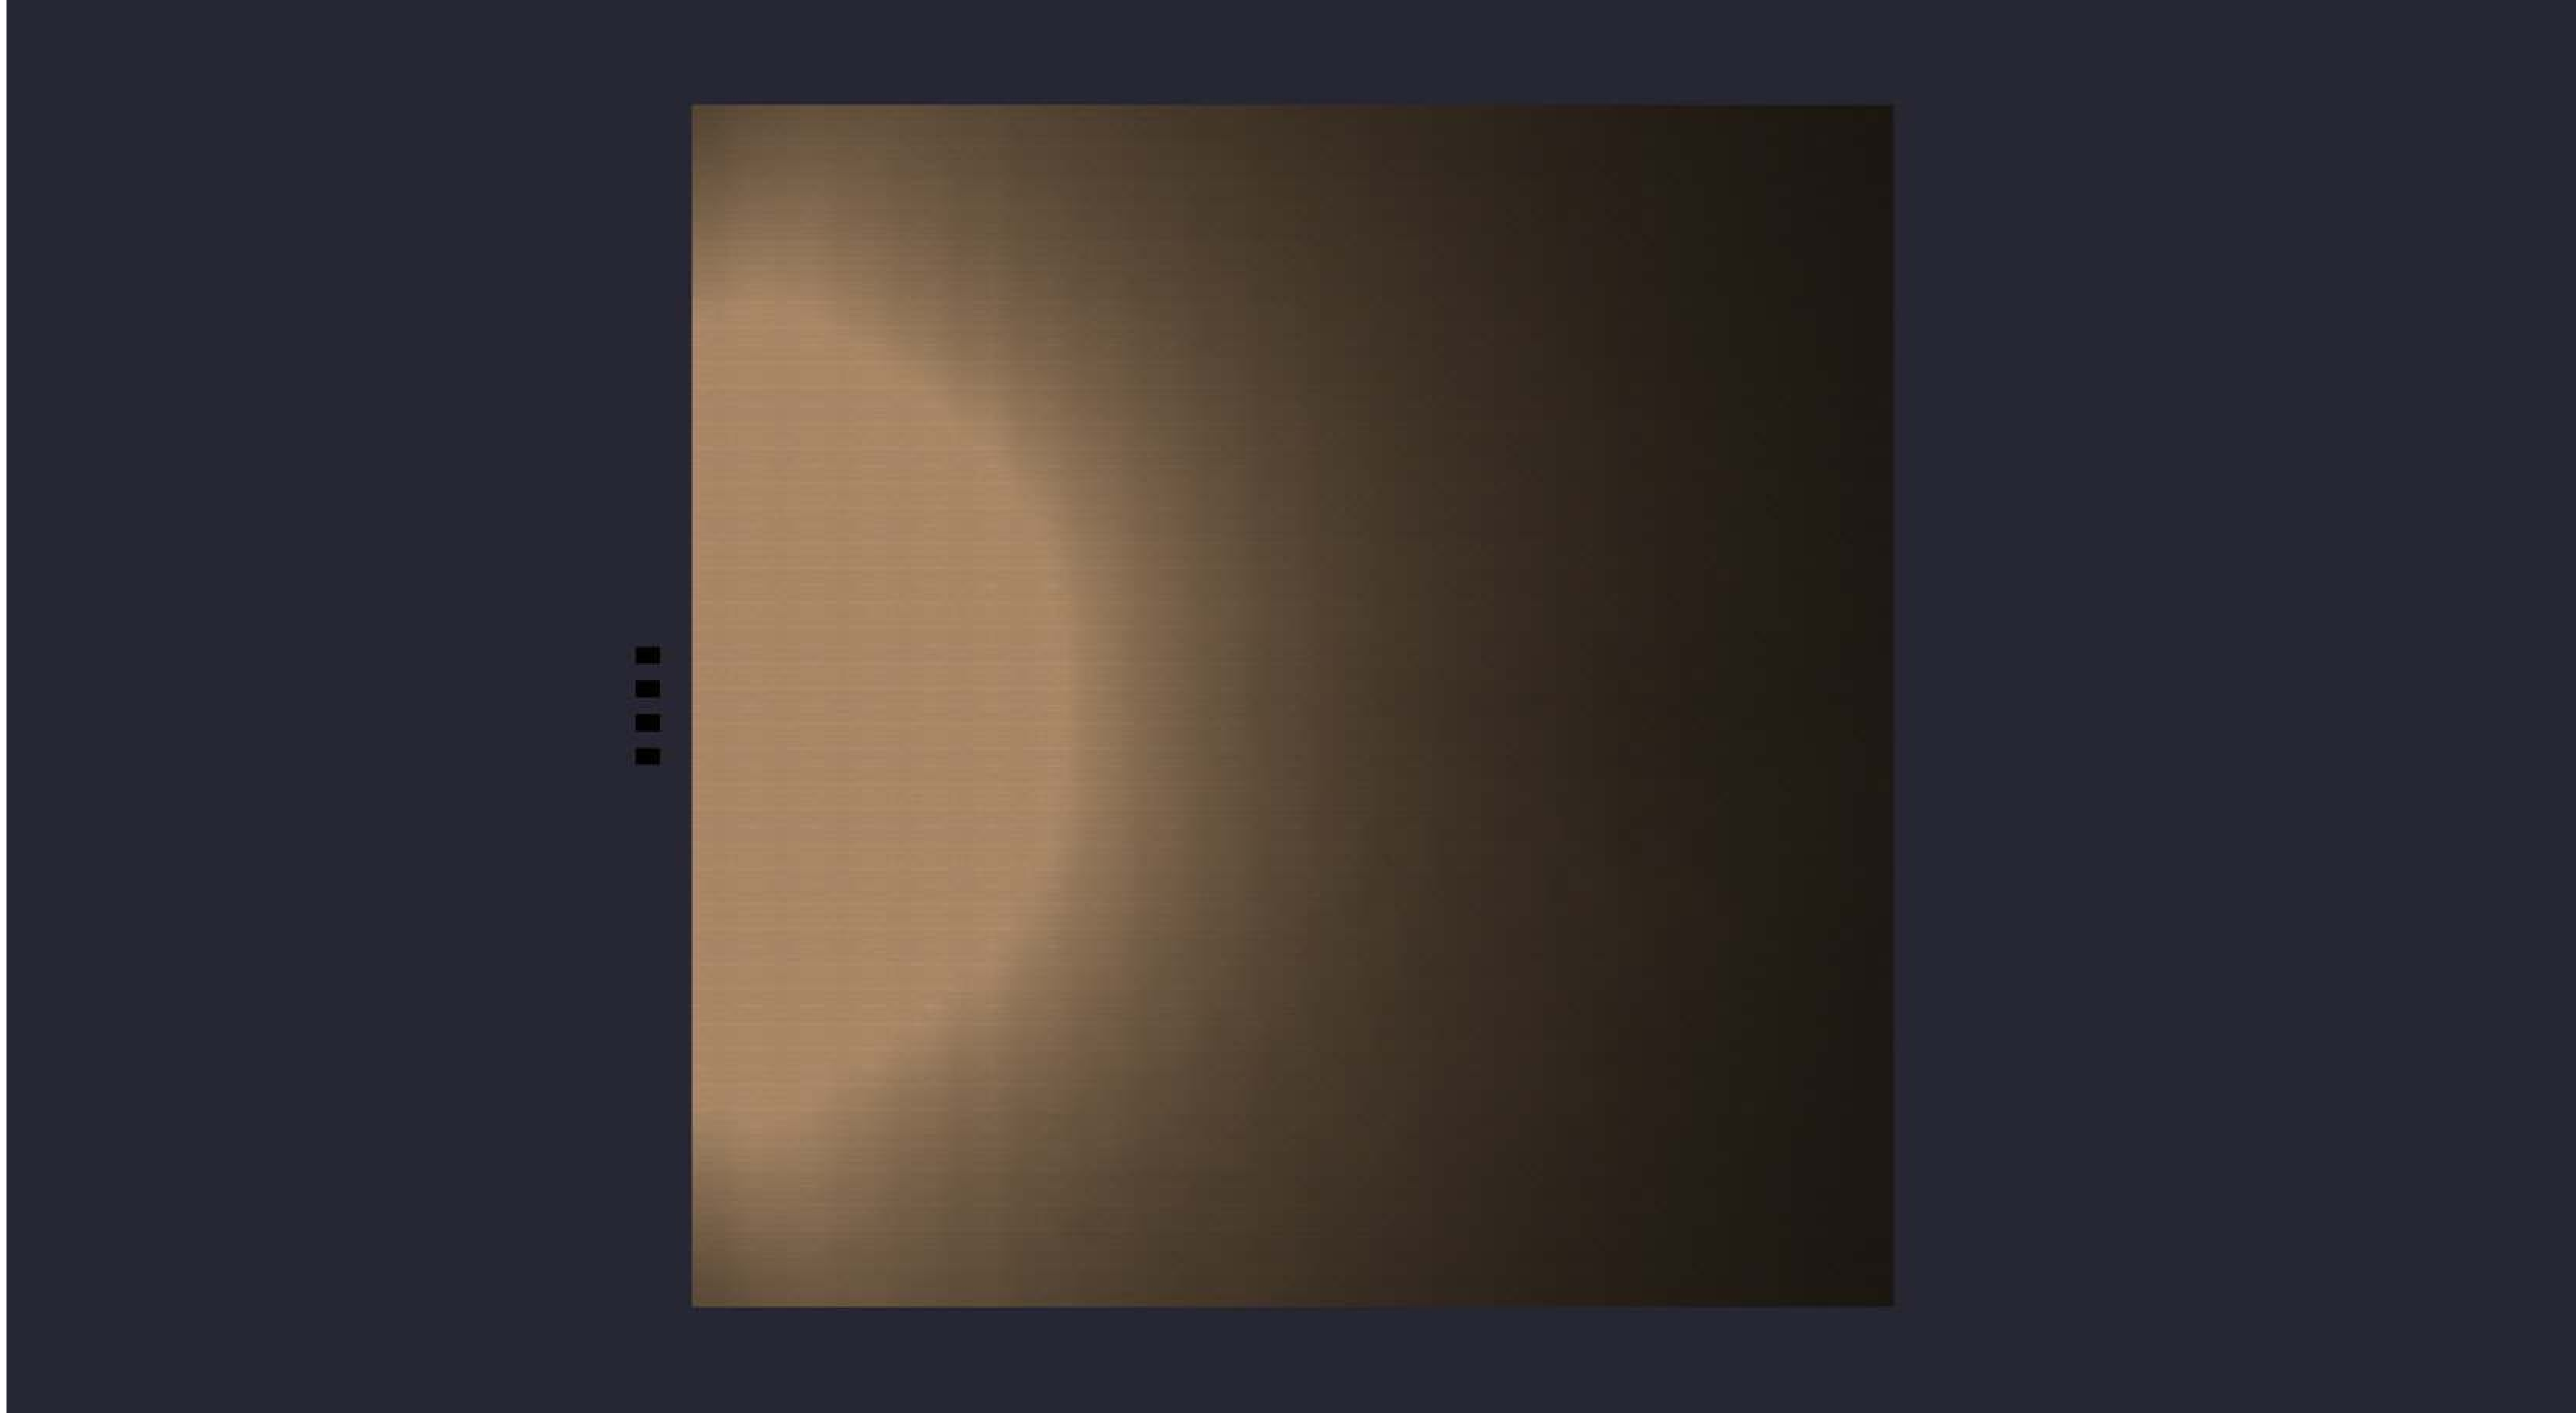


Date:12/18/2025

Drawn By:

Revision #:

82-179 3-NEXTGEN 300W 15' MTG 20D TILT

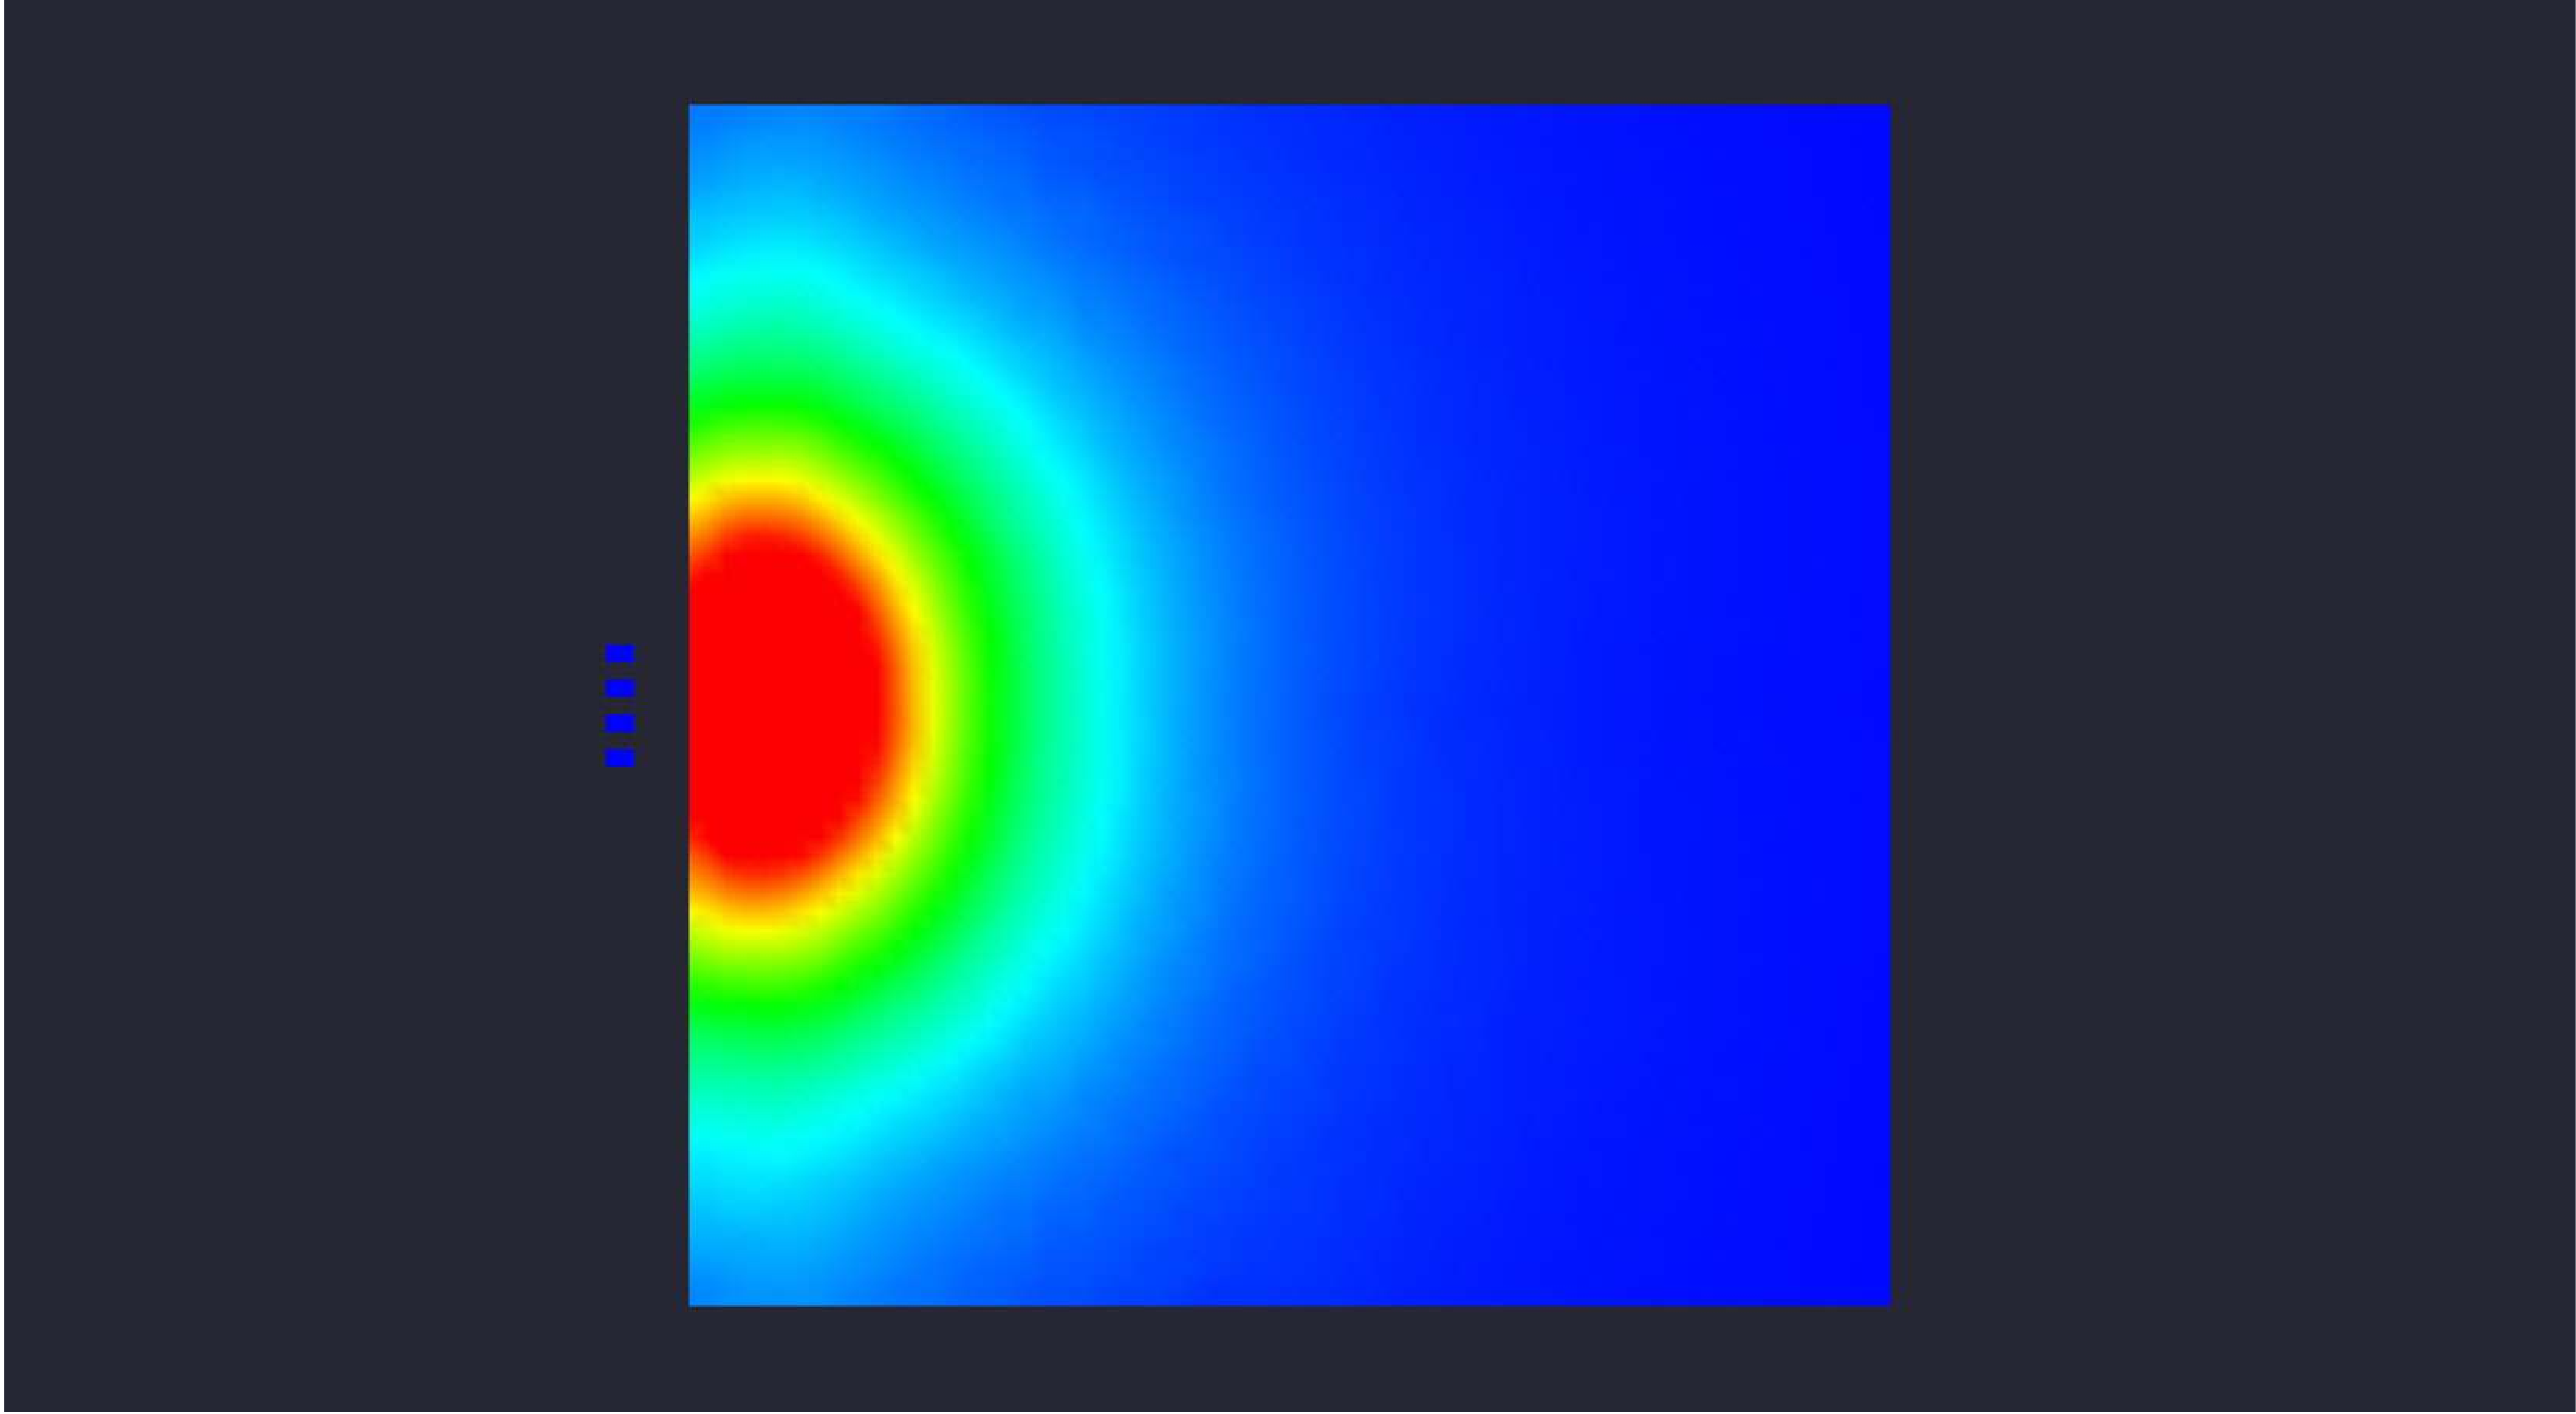

Date:12/18/2025

Drawn By:

Revision #:

82-179 3-NEXTGEN 300W 15' MTG 20D TILT