

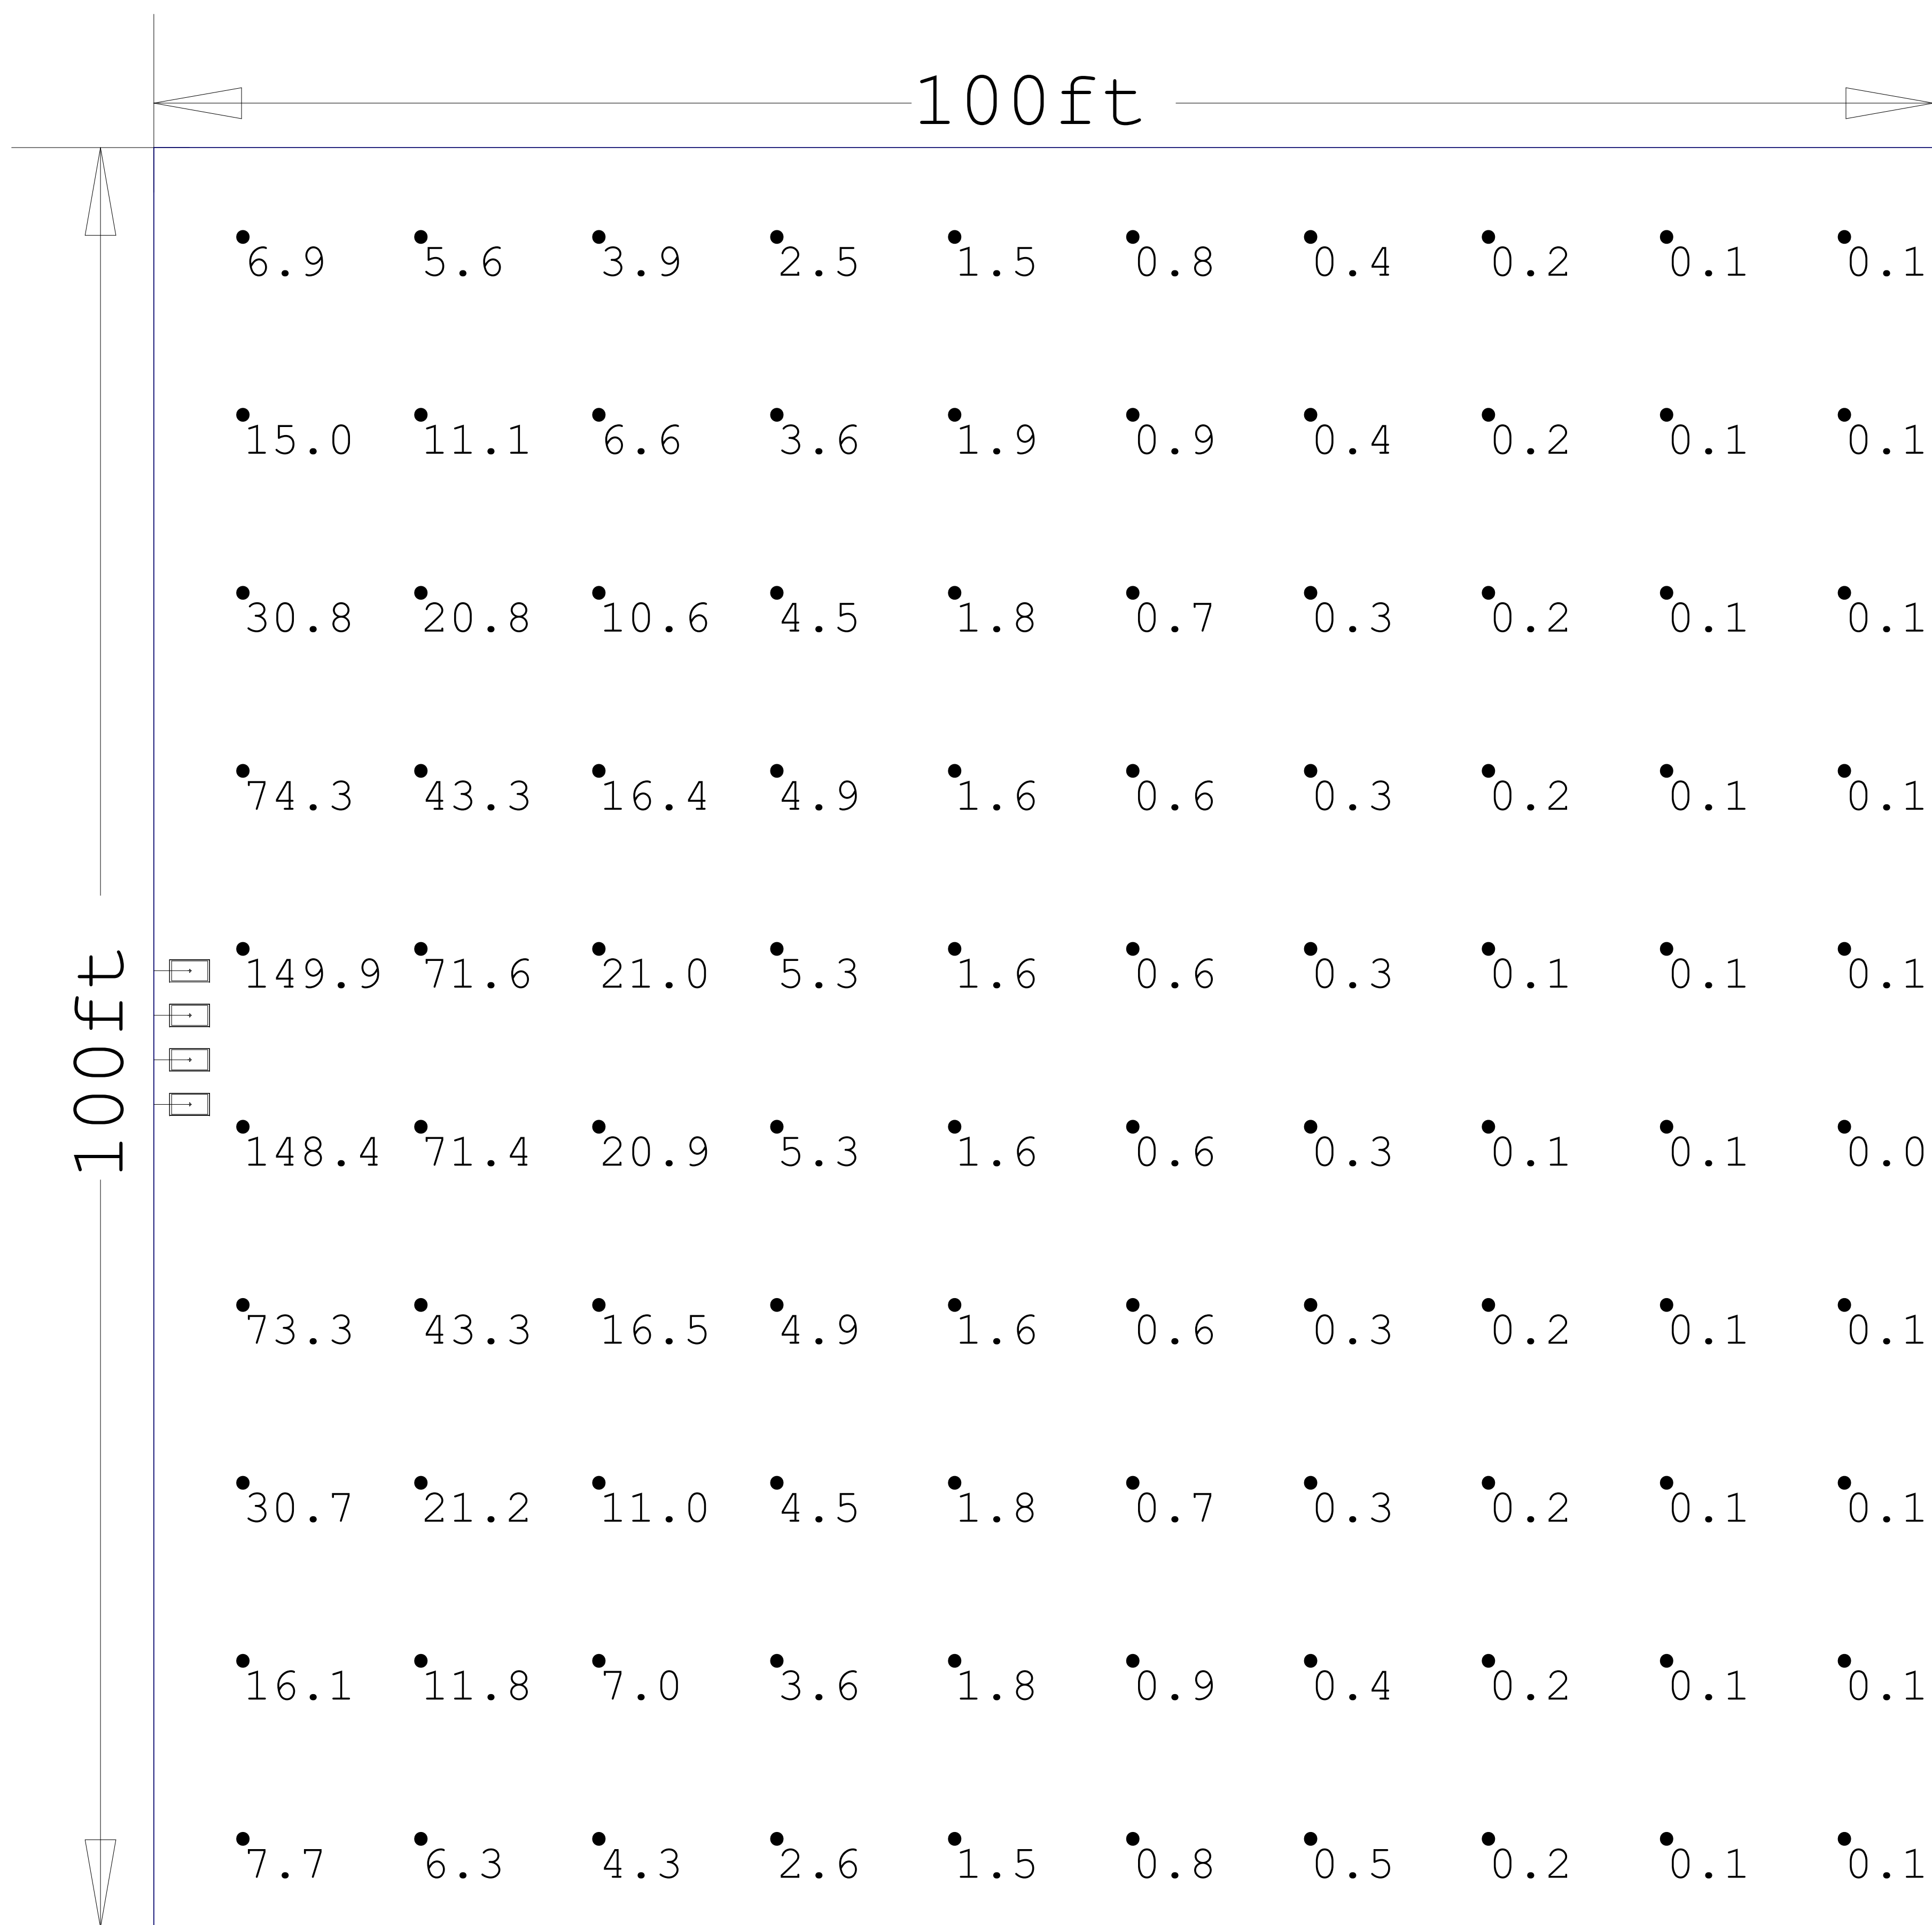


82-179 4-NEXTGEN 300W 15' MTG

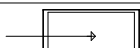

Statistical Area  
 Illuminance (Fc)  
 Average = 10.51  
 Maximum = 149.9  
 Minimum = 0.0  
 Avg/Min Ratio = N.A.  
 Max/Min Ratio = N.A.

Luminaire Schedule						
Symbol	Qty	Description	LLF	Luminaire Lumens	Luminaire Watts	Total Watts
	4	NextGen 4 300W T3	1.000	42839	297.43	1189.72

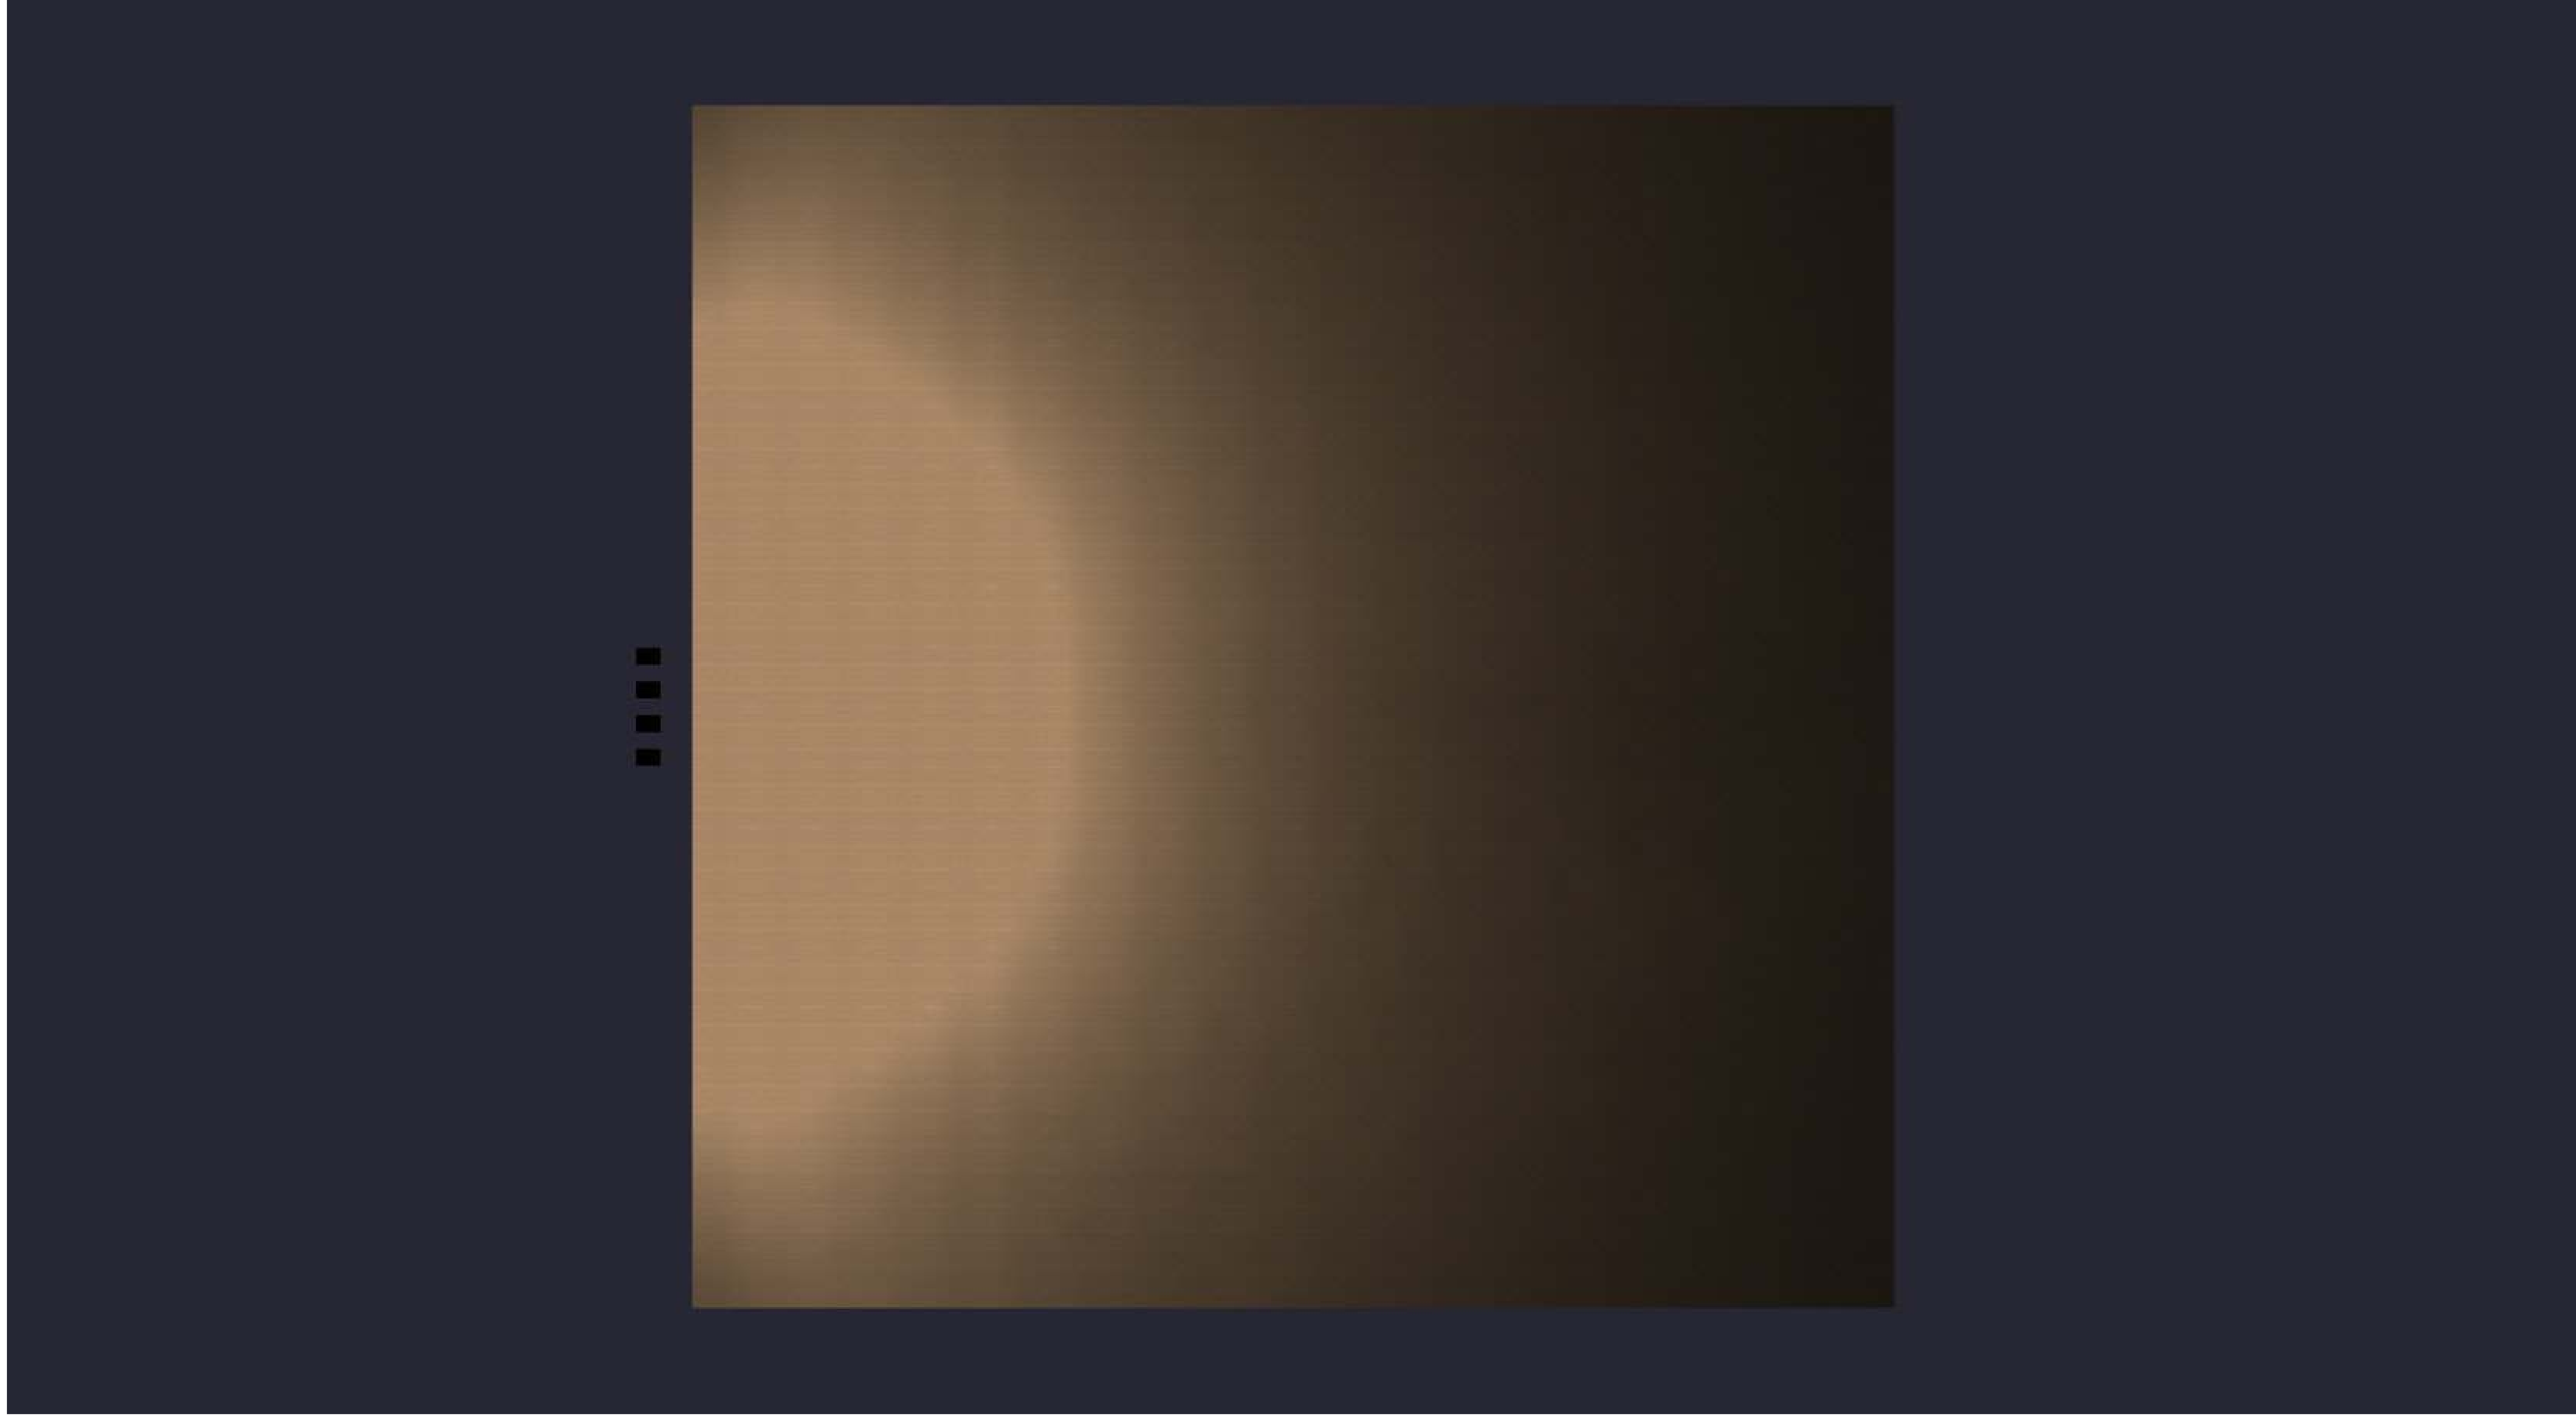


Date:12/18/2025

Drawn By:

Revision #:

# 82-179 4-NEXTGEN 300W 15' MTG

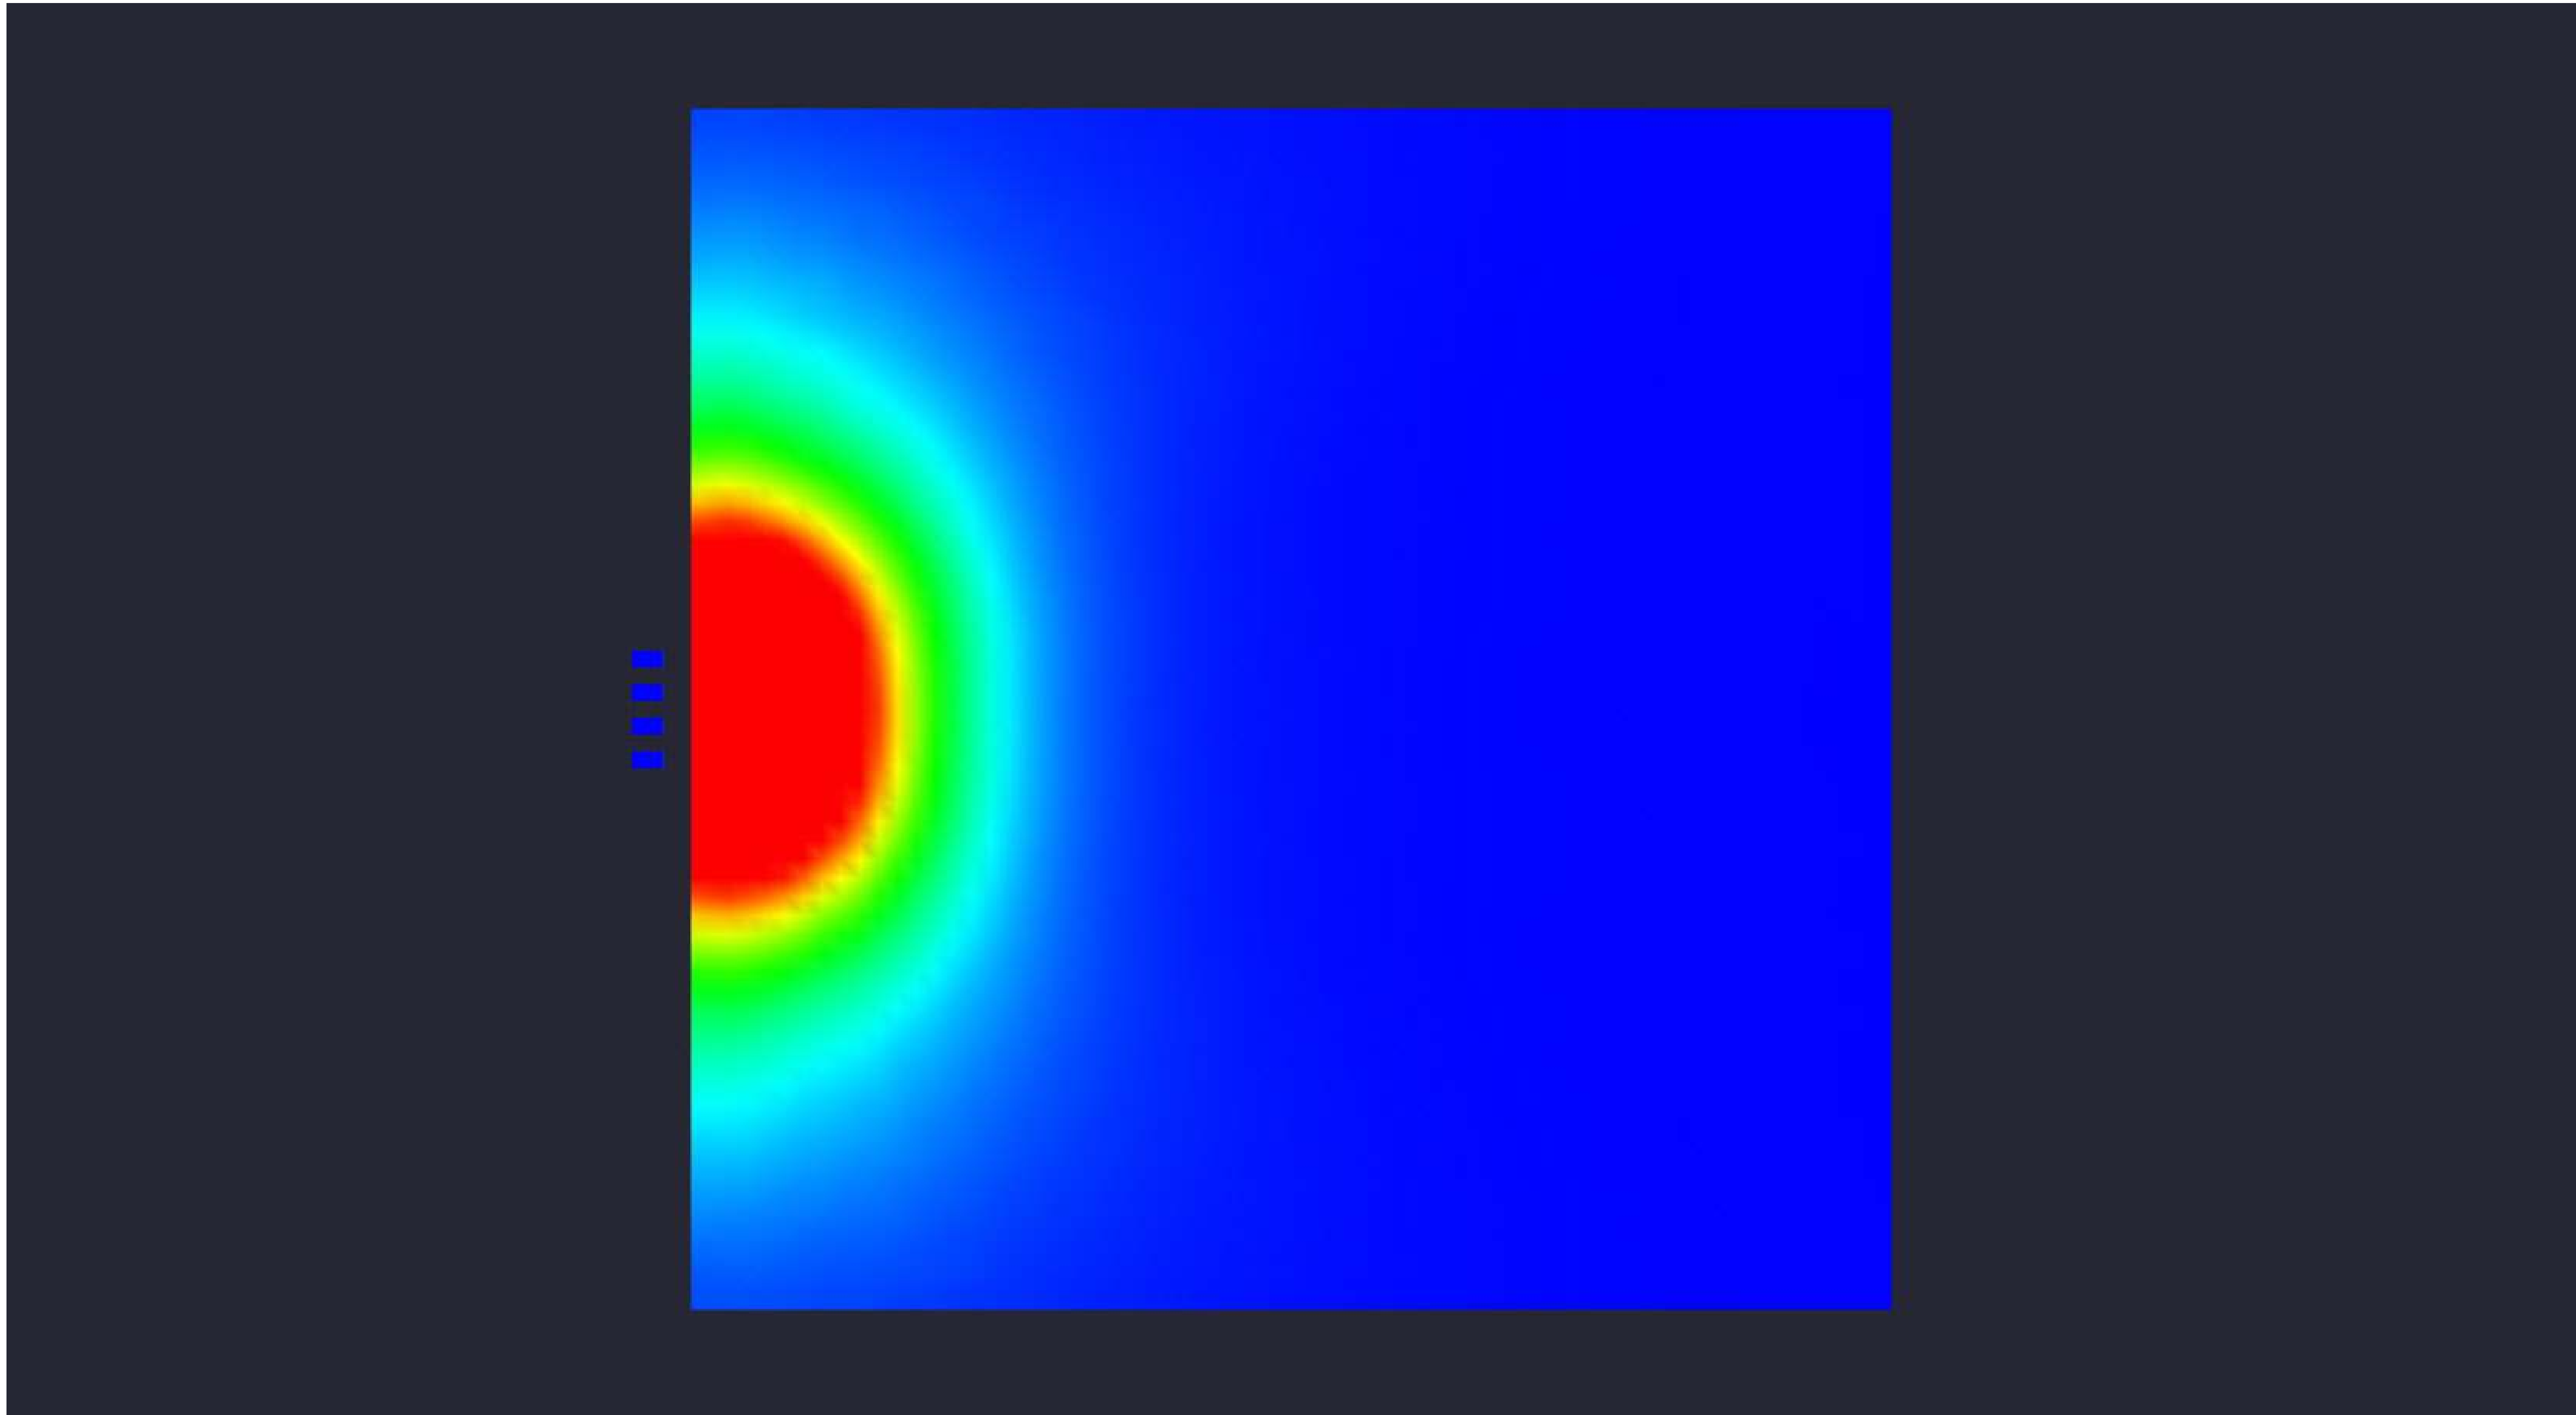

Date:12/18/2025

Drawn By:

Revision #:

# 82-179 4-NEXTGEN 300W 15' MTG