


Statistical Area  
 Illuminance (Fc)  
 Average = 10.22  
 Maximum = 74.1  
 Minimum = 0.6  
 Avg/Min Ratio = 17.03  
 Max/Min Ratio = 123.50

Luminaire Schedule						
Symbol	Qty	Description	LLF	Luminaire Lumens	Luminaire Watts	Total Watts
	4	NextGen 4 300W T3	1.000	42839	297.43	1189.72

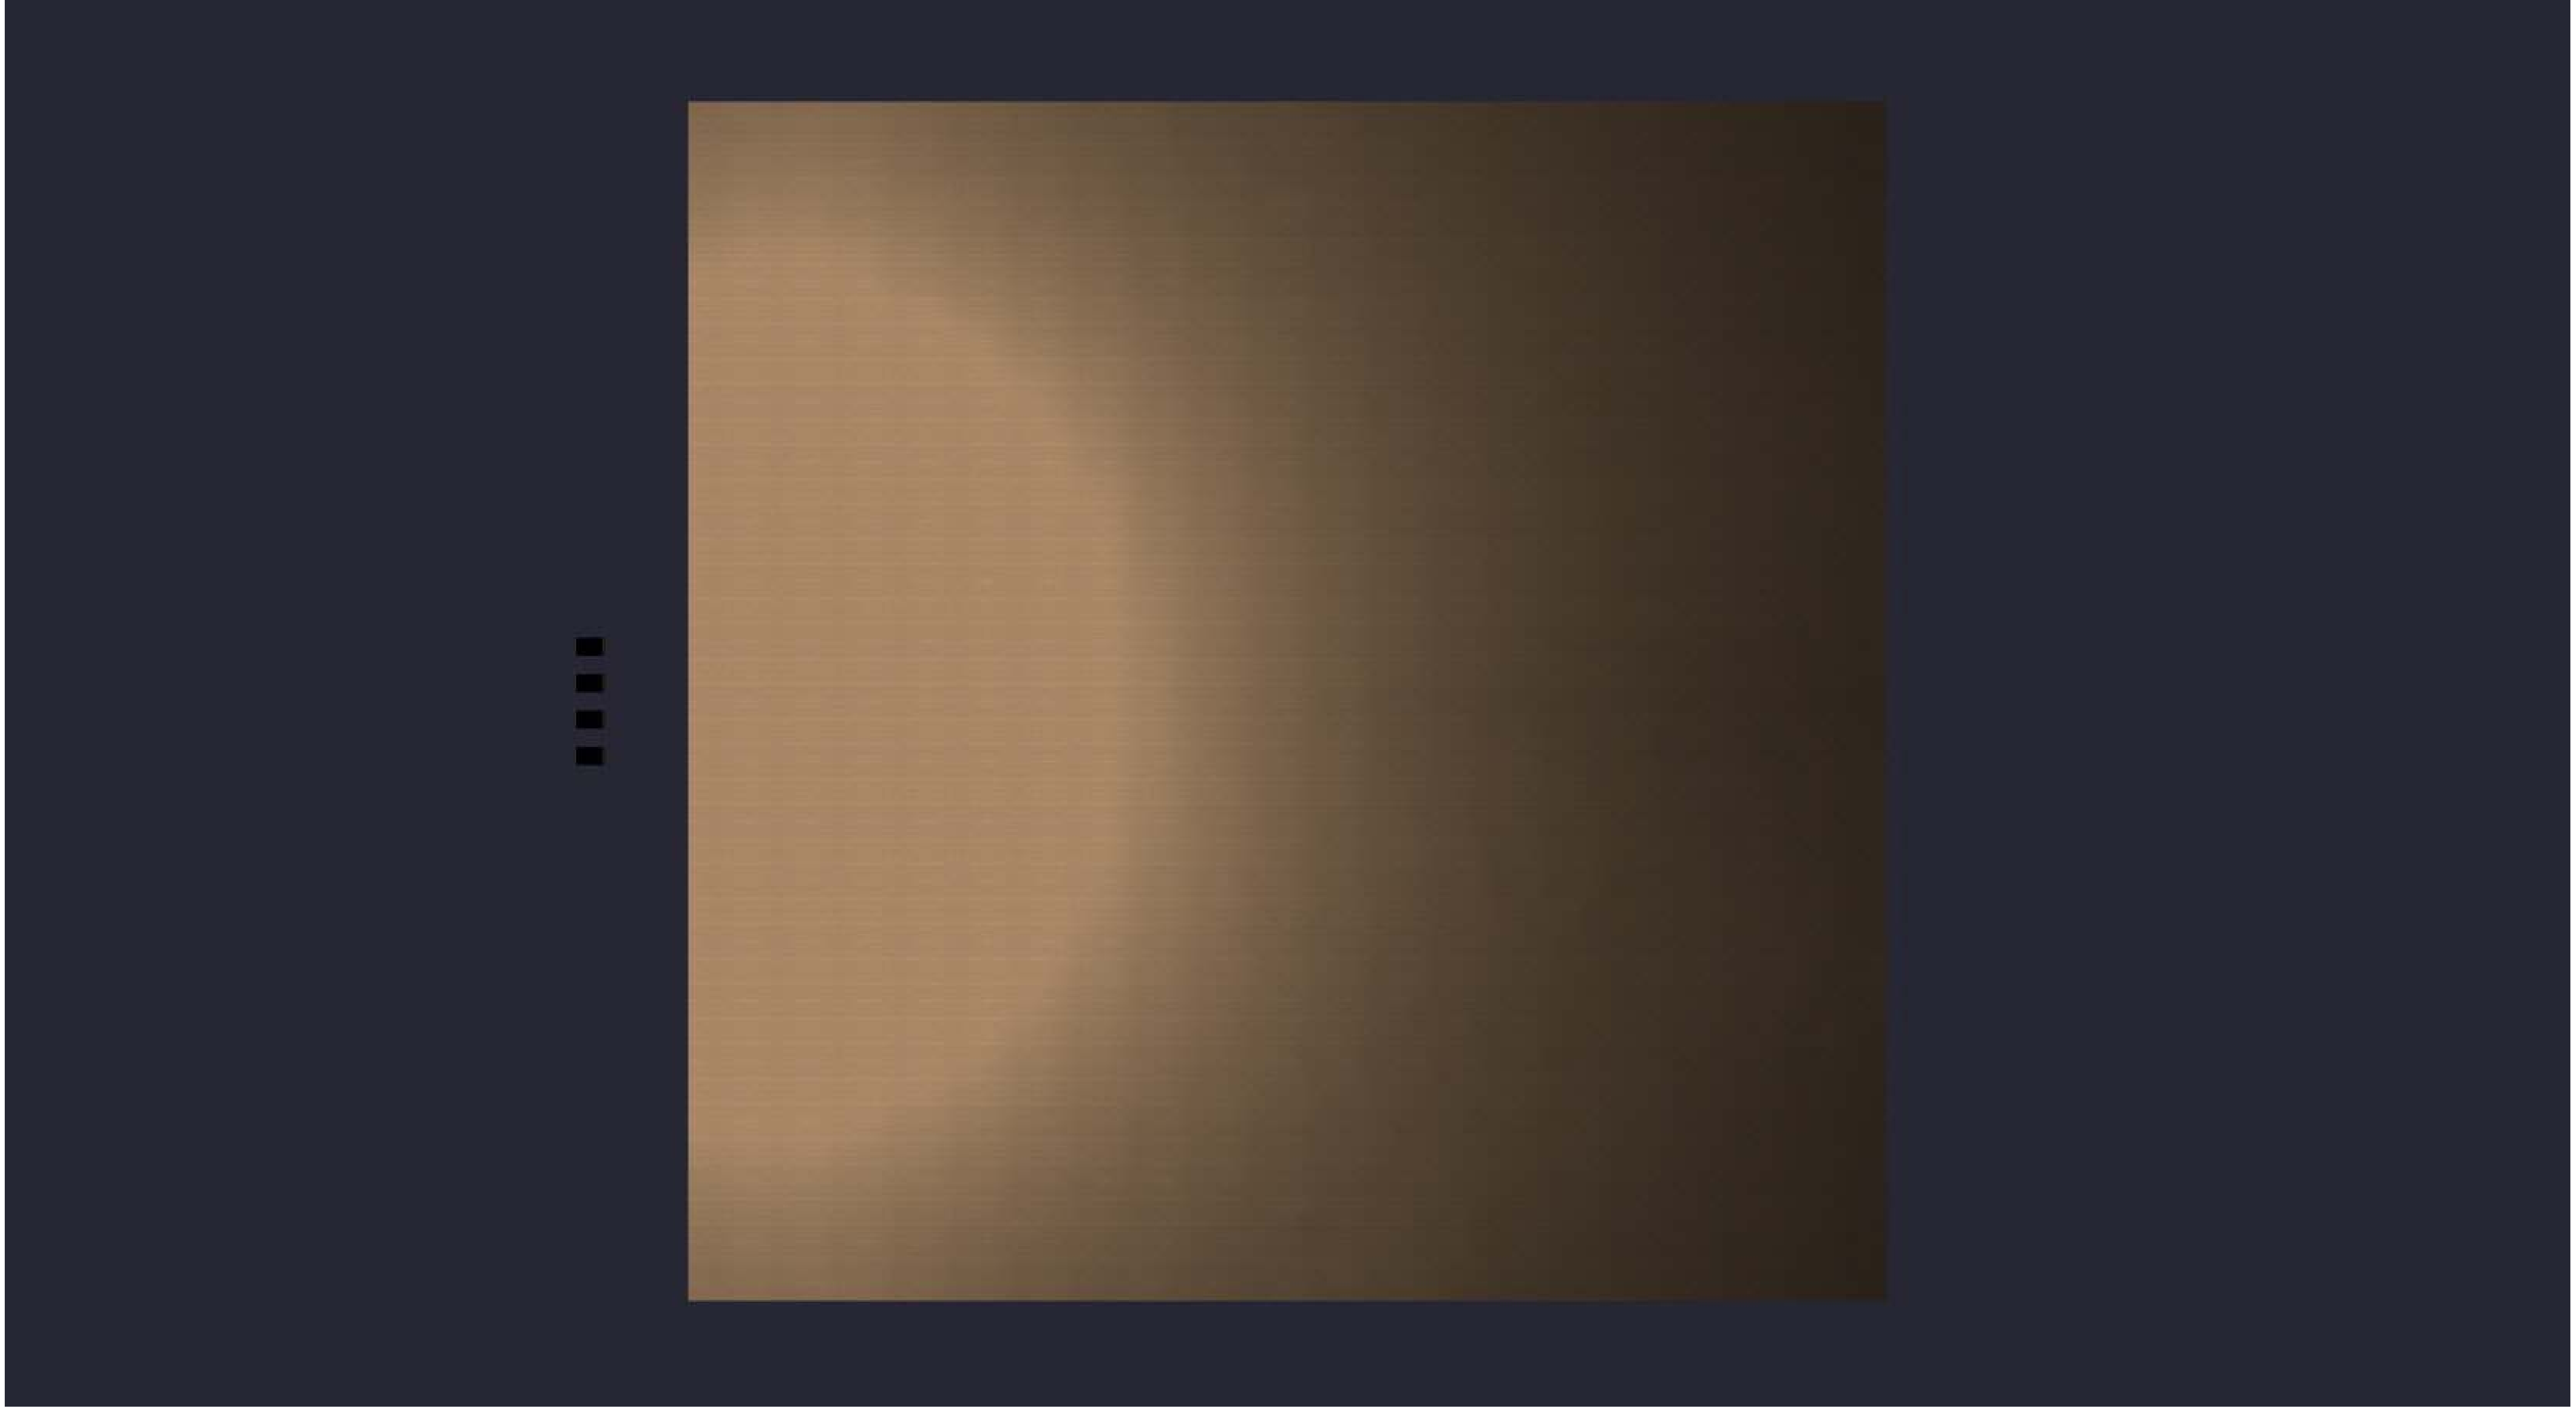


Date:12/18/2025

Drawn By:

Revision #:

**82-179 4 NEXTGEN 300W 20' MTG 20D TILT**

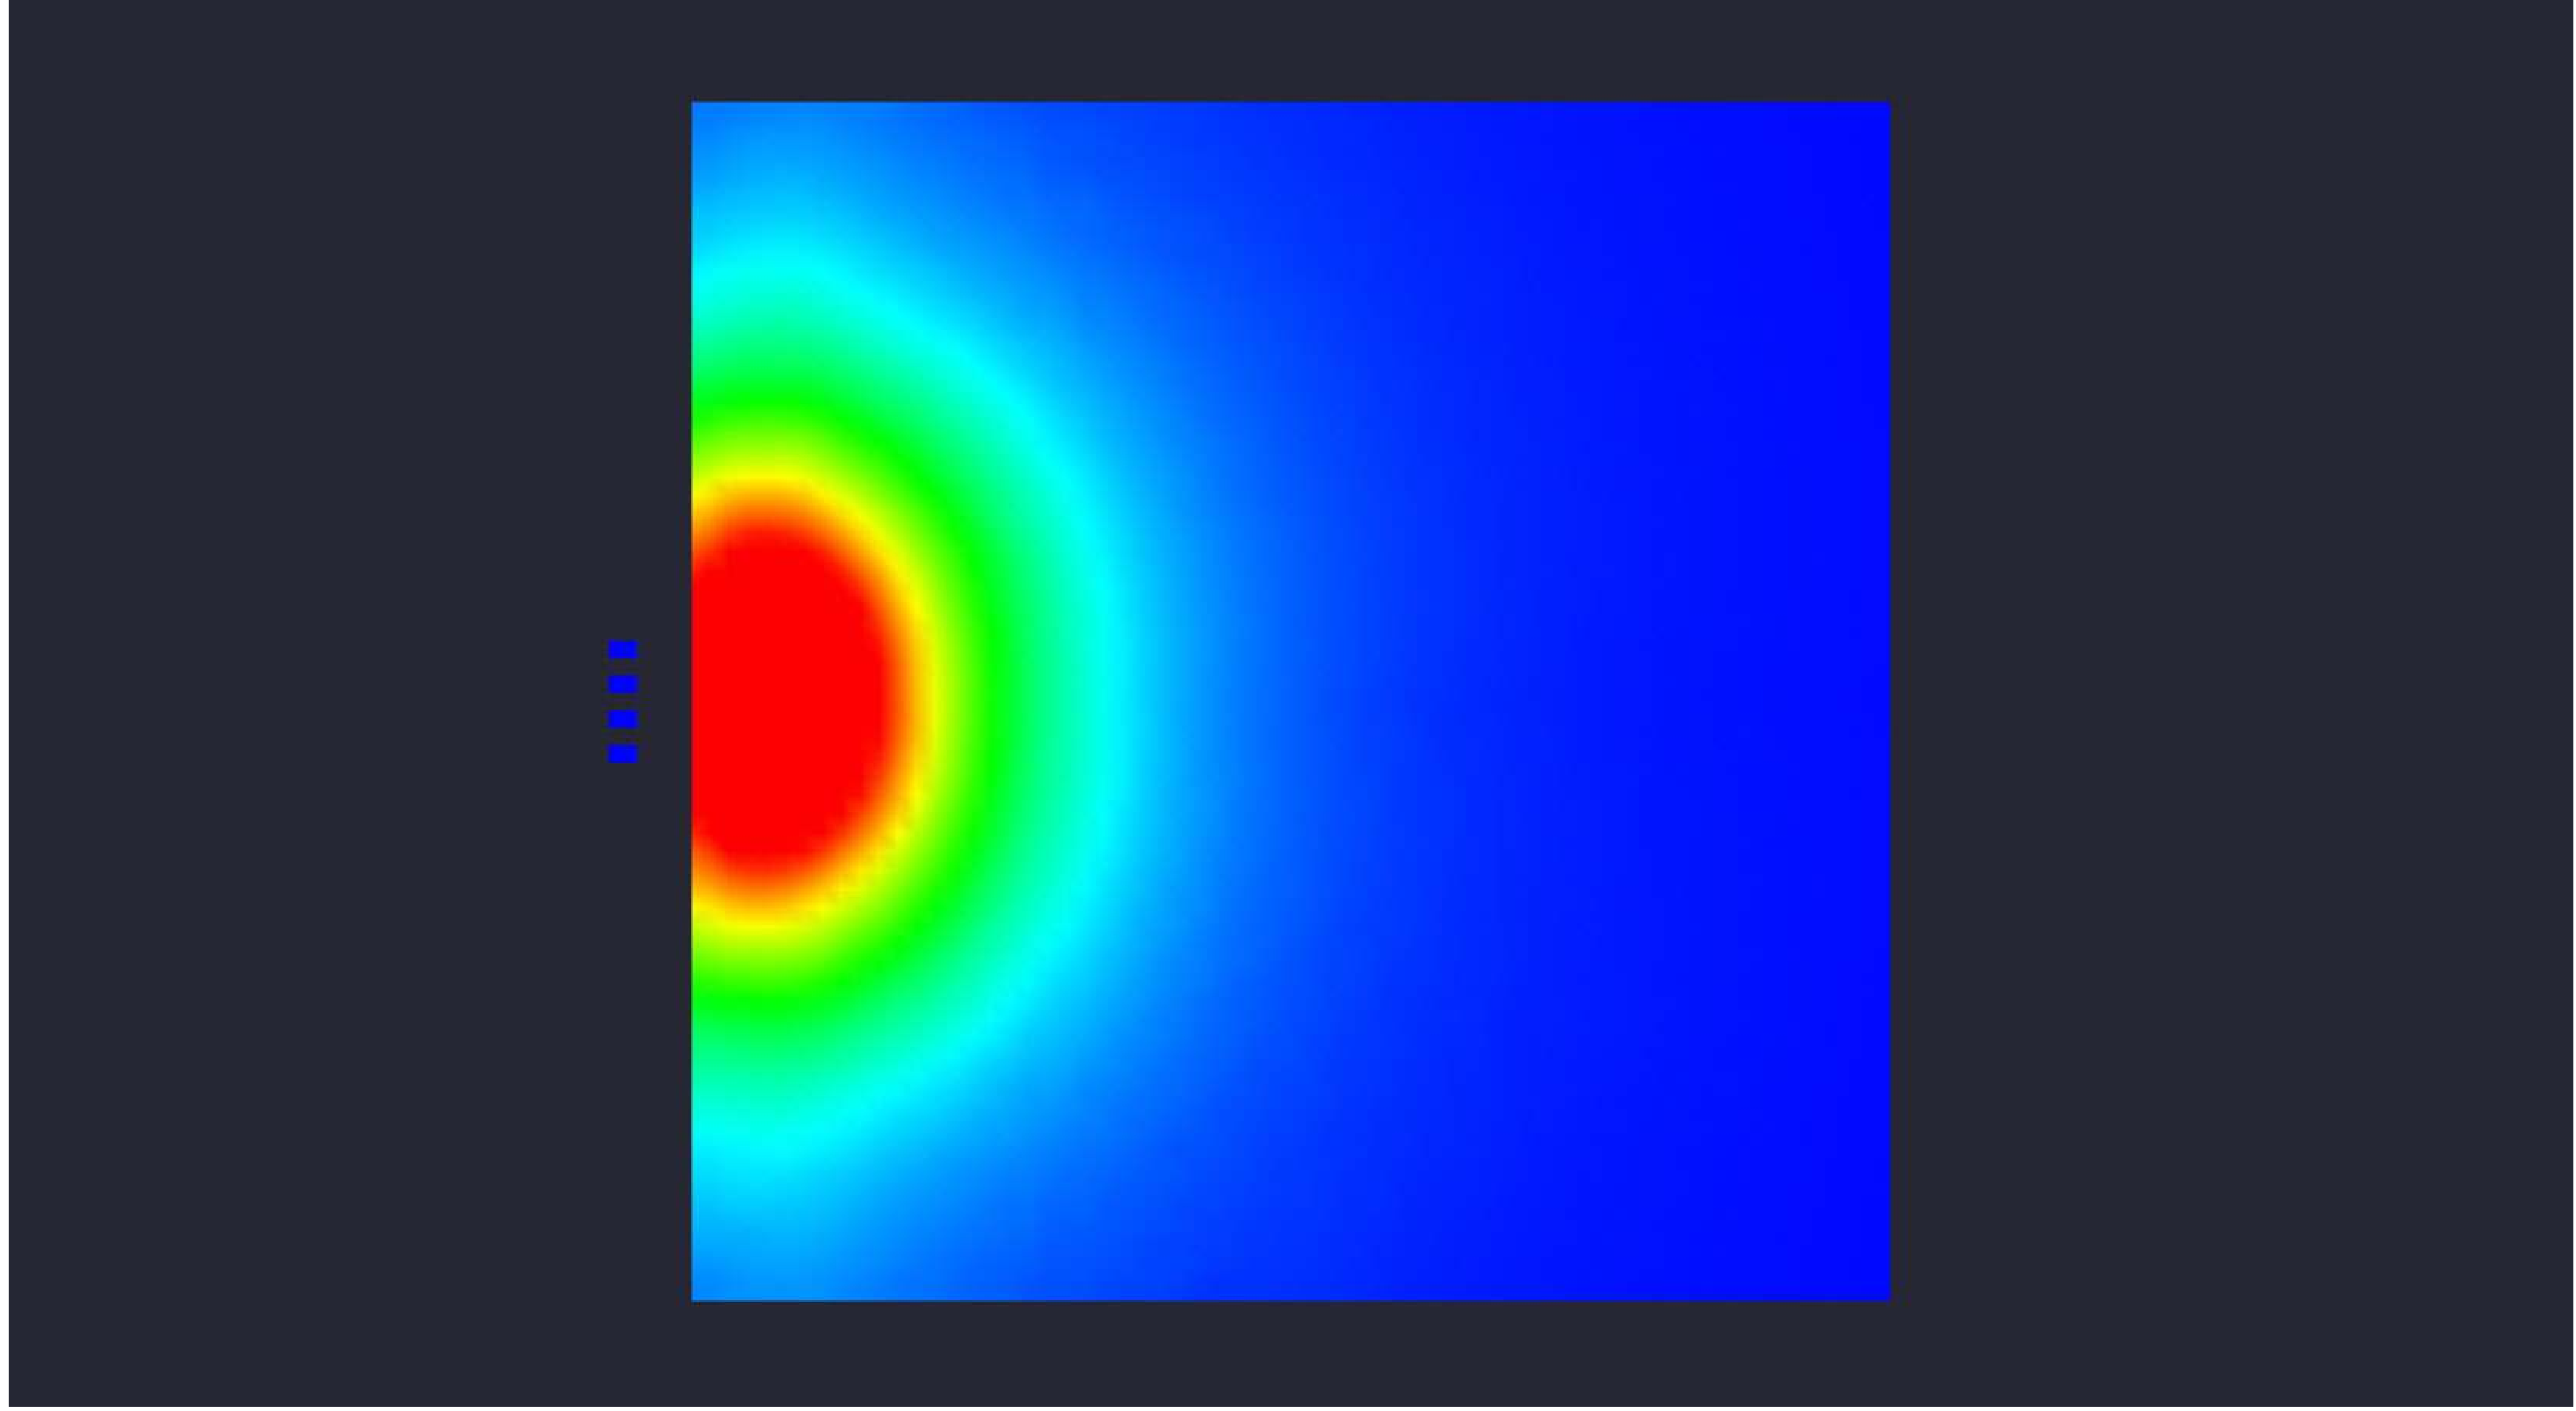

Date:12/18/2025

Drawn By:

Revision #:

82-179 4 NEXTGEN 300W 20' MTG 20D TILT