


Statistical Area
 Illuminance (Fc)
 Average = 9.52
 Maximum = 89.7
 Minimum = 0.1
 Avg/Min Ratio = 95.20
 Max/Min Ratio = 897.00

Luminaire Schedule						
Symbol	Qty	Description	LLF	Luminaire Lumens	Luminaire Watts	Total Watts
	4	NextGen 4 300W T3	1.000	42839	297.43	1189.72

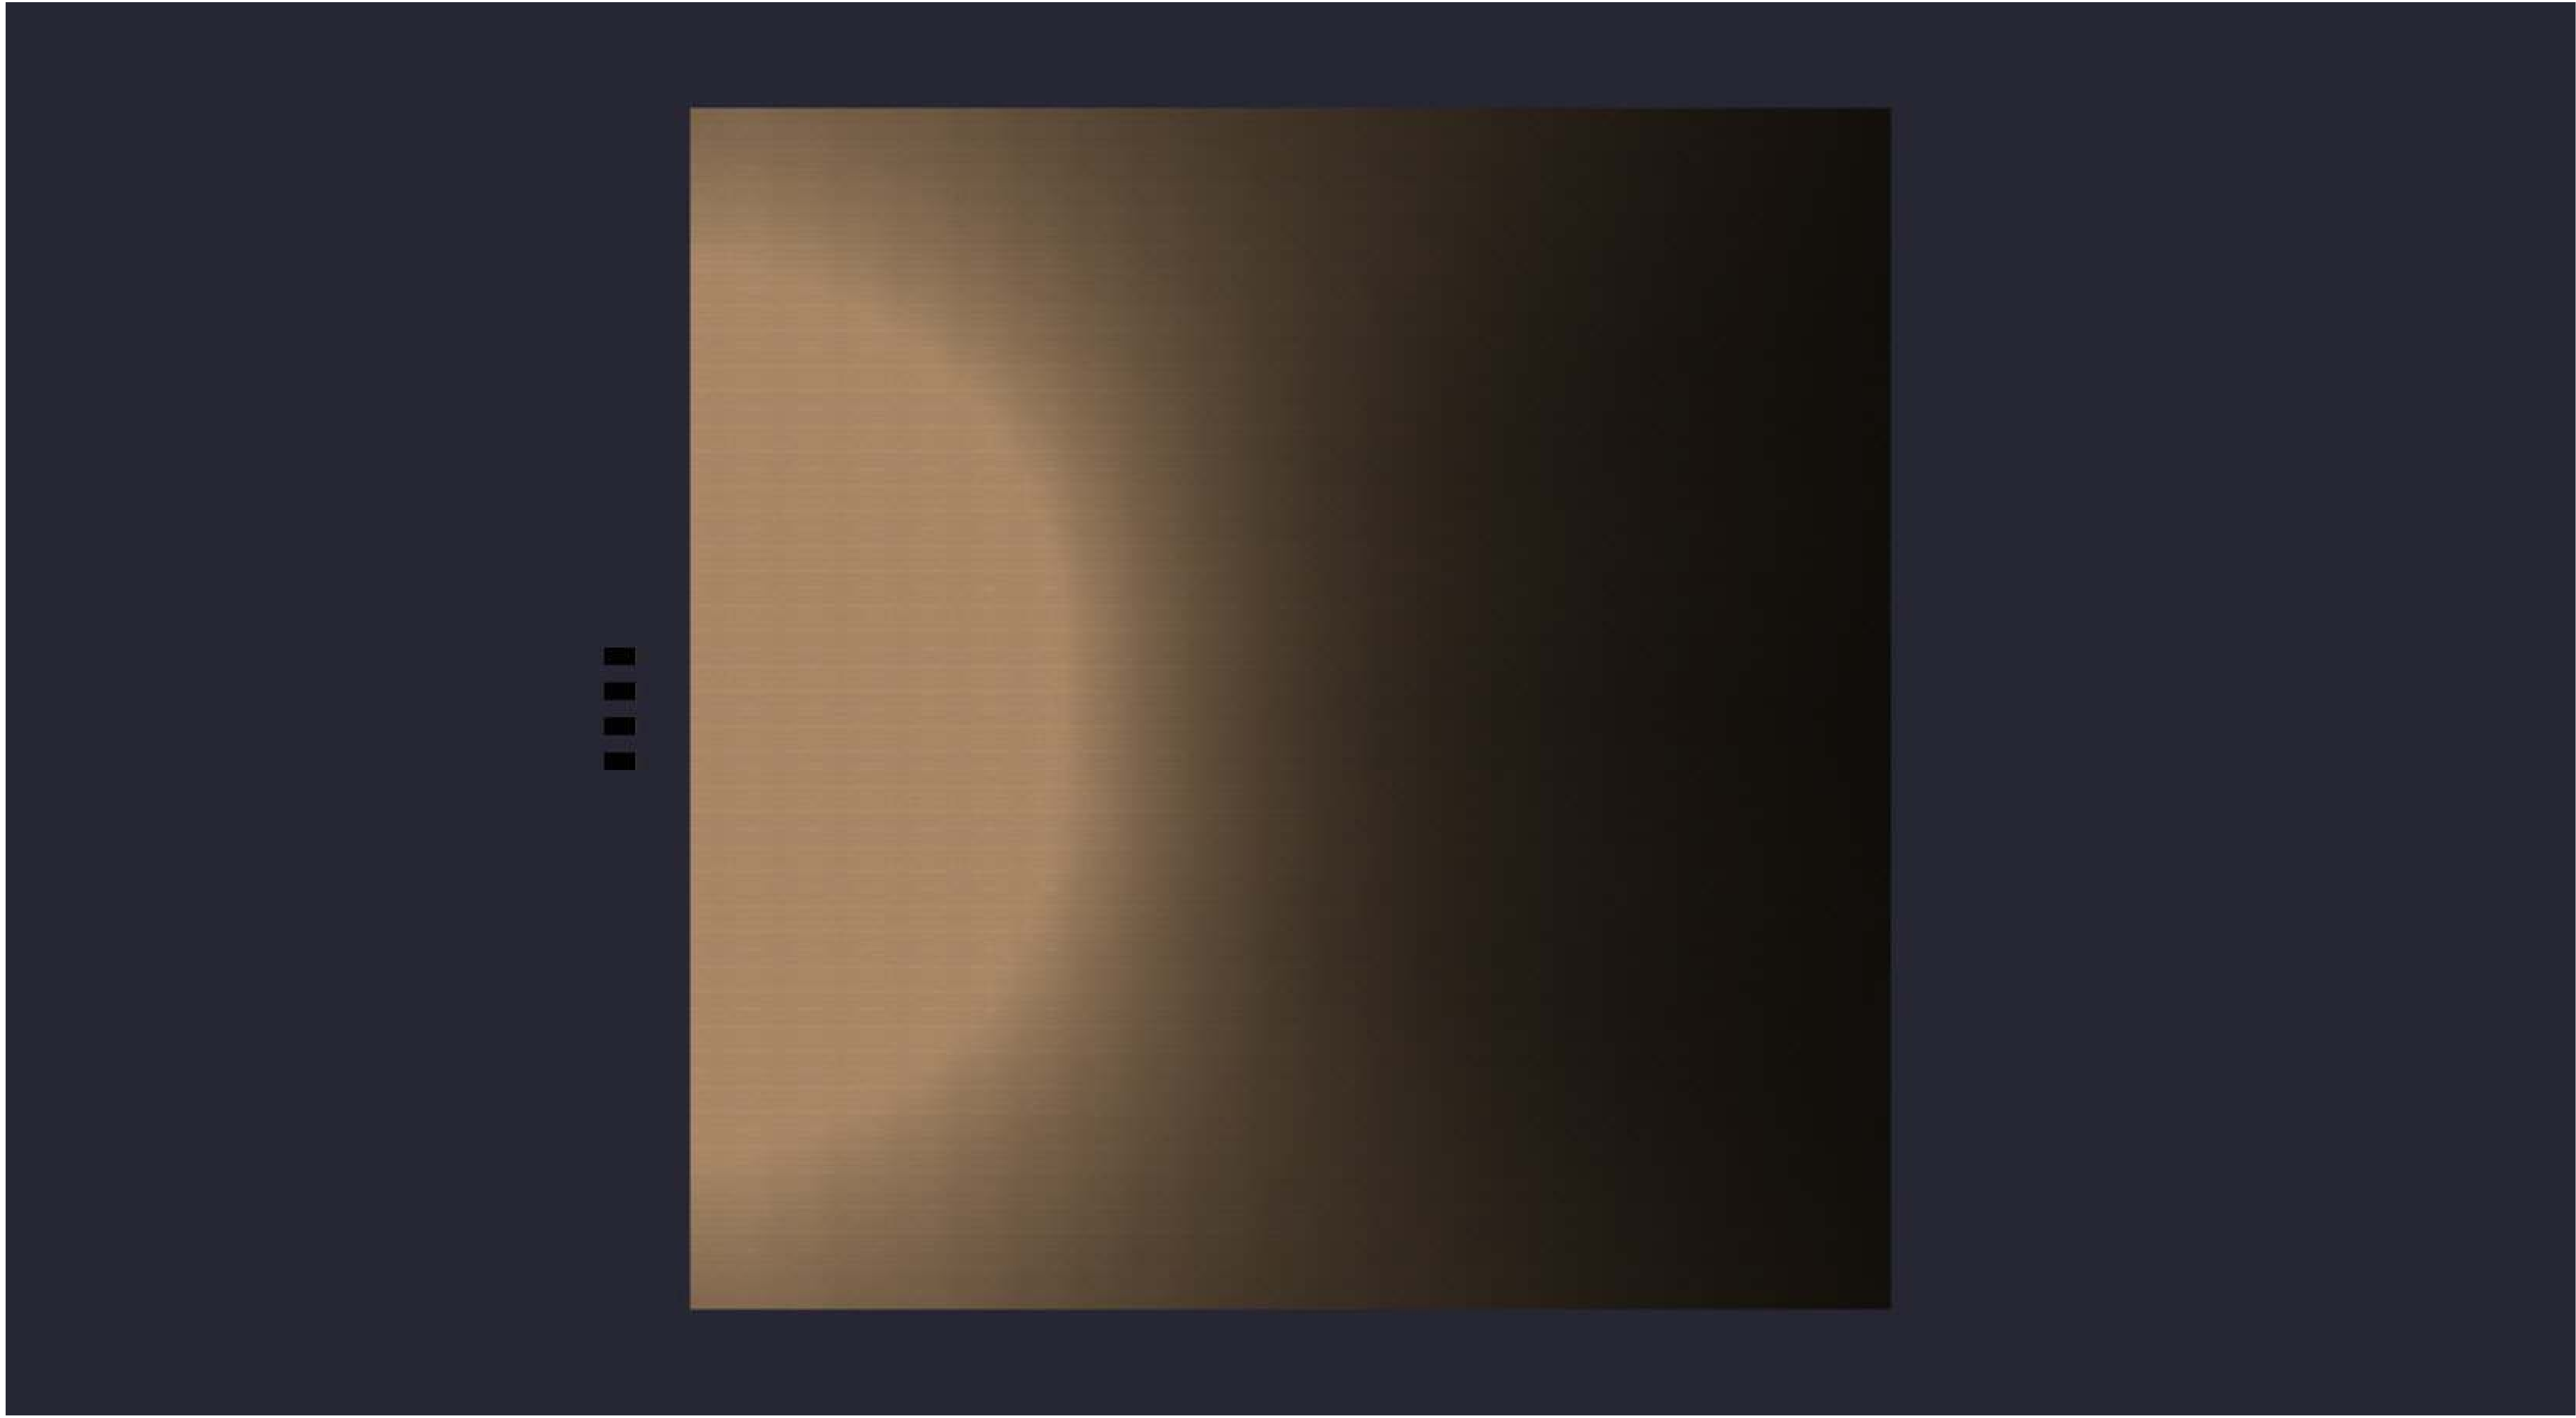


Date:12/18/2025

Drawn By:

Revision #:

82-179 4-NEXTGEN 300W 20' MTG

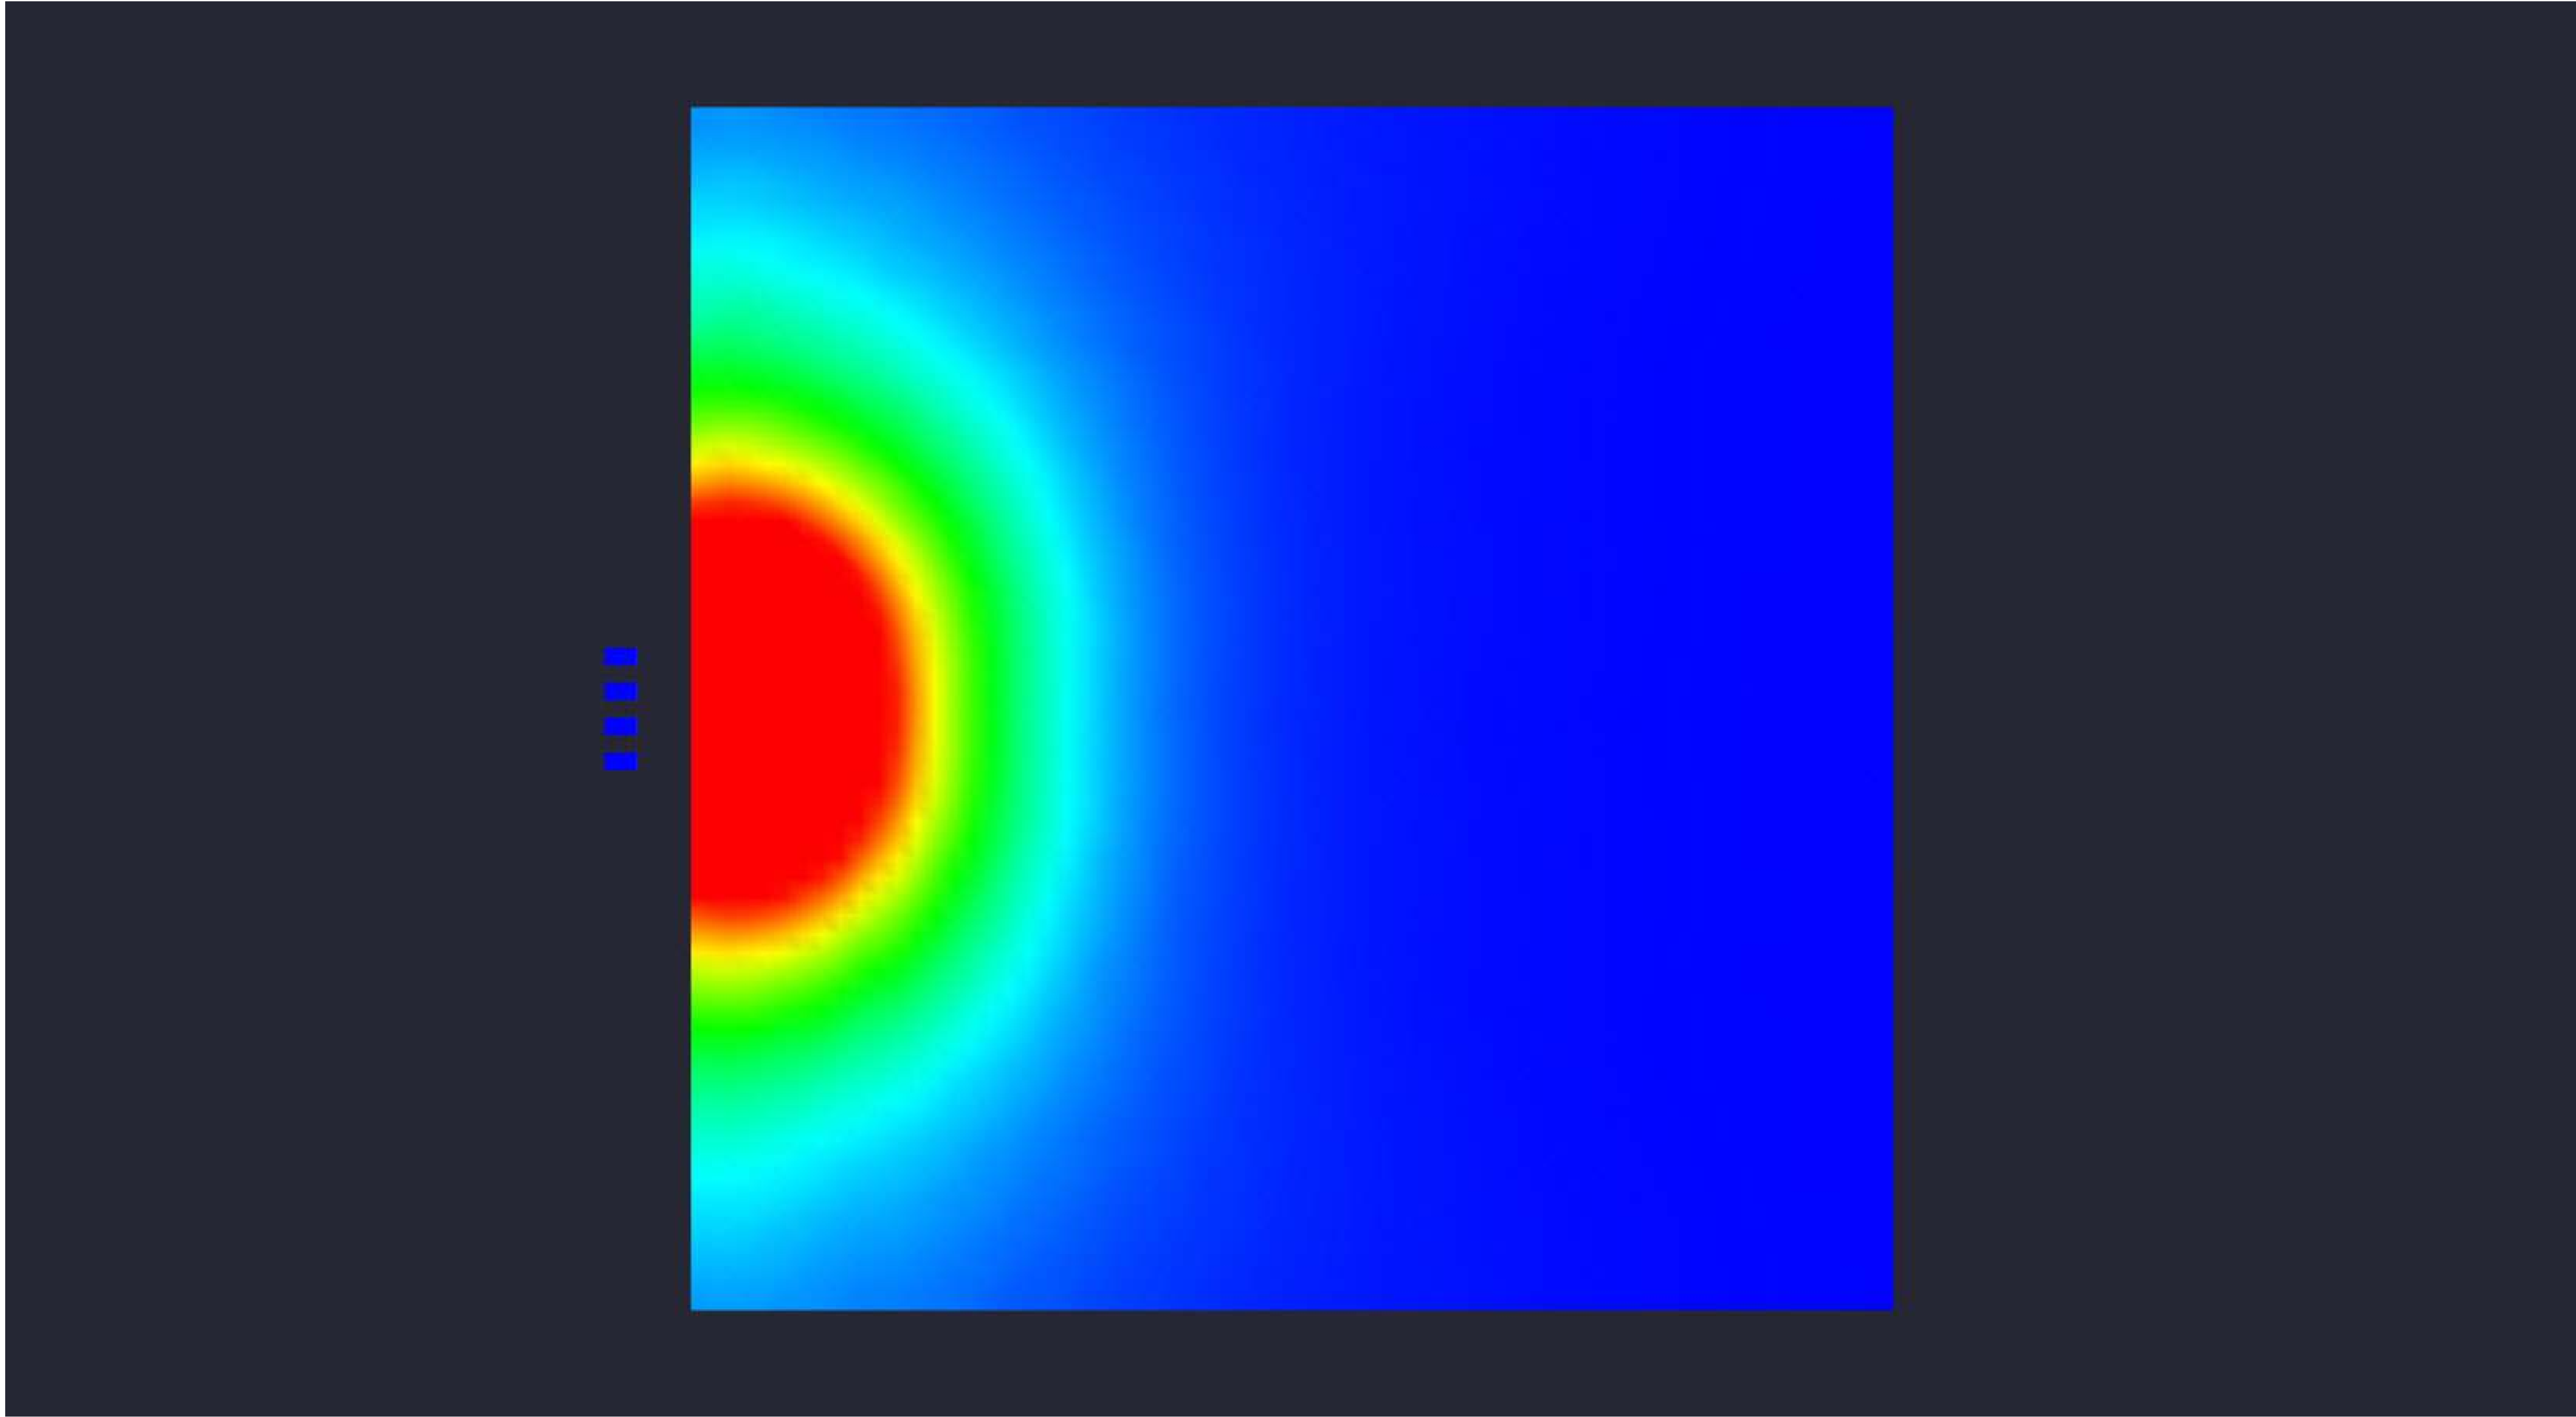

Date:12/18/2025

Drawn By:

Revision #:

82-179 4-NEXTGEN 300W 20' MTG