


Statistical Area
 Illuminance (Fc)
 Average = 9.21
 Maximum = 47.3
 Minimum = 0.7
 Avg/Min Ratio = 13.16
 Max/Min Ratio = 67.57

Luminaire Schedule						
Symbol	Qty	Description	LLF	Luminaire Lumens	Luminaire Watts	Total Watts
	4	NextGen 4 300W T3	1.000	42839	297.43	1189.72

82-179 4-NEXTGEN 300W 25' MTG 20D TILT

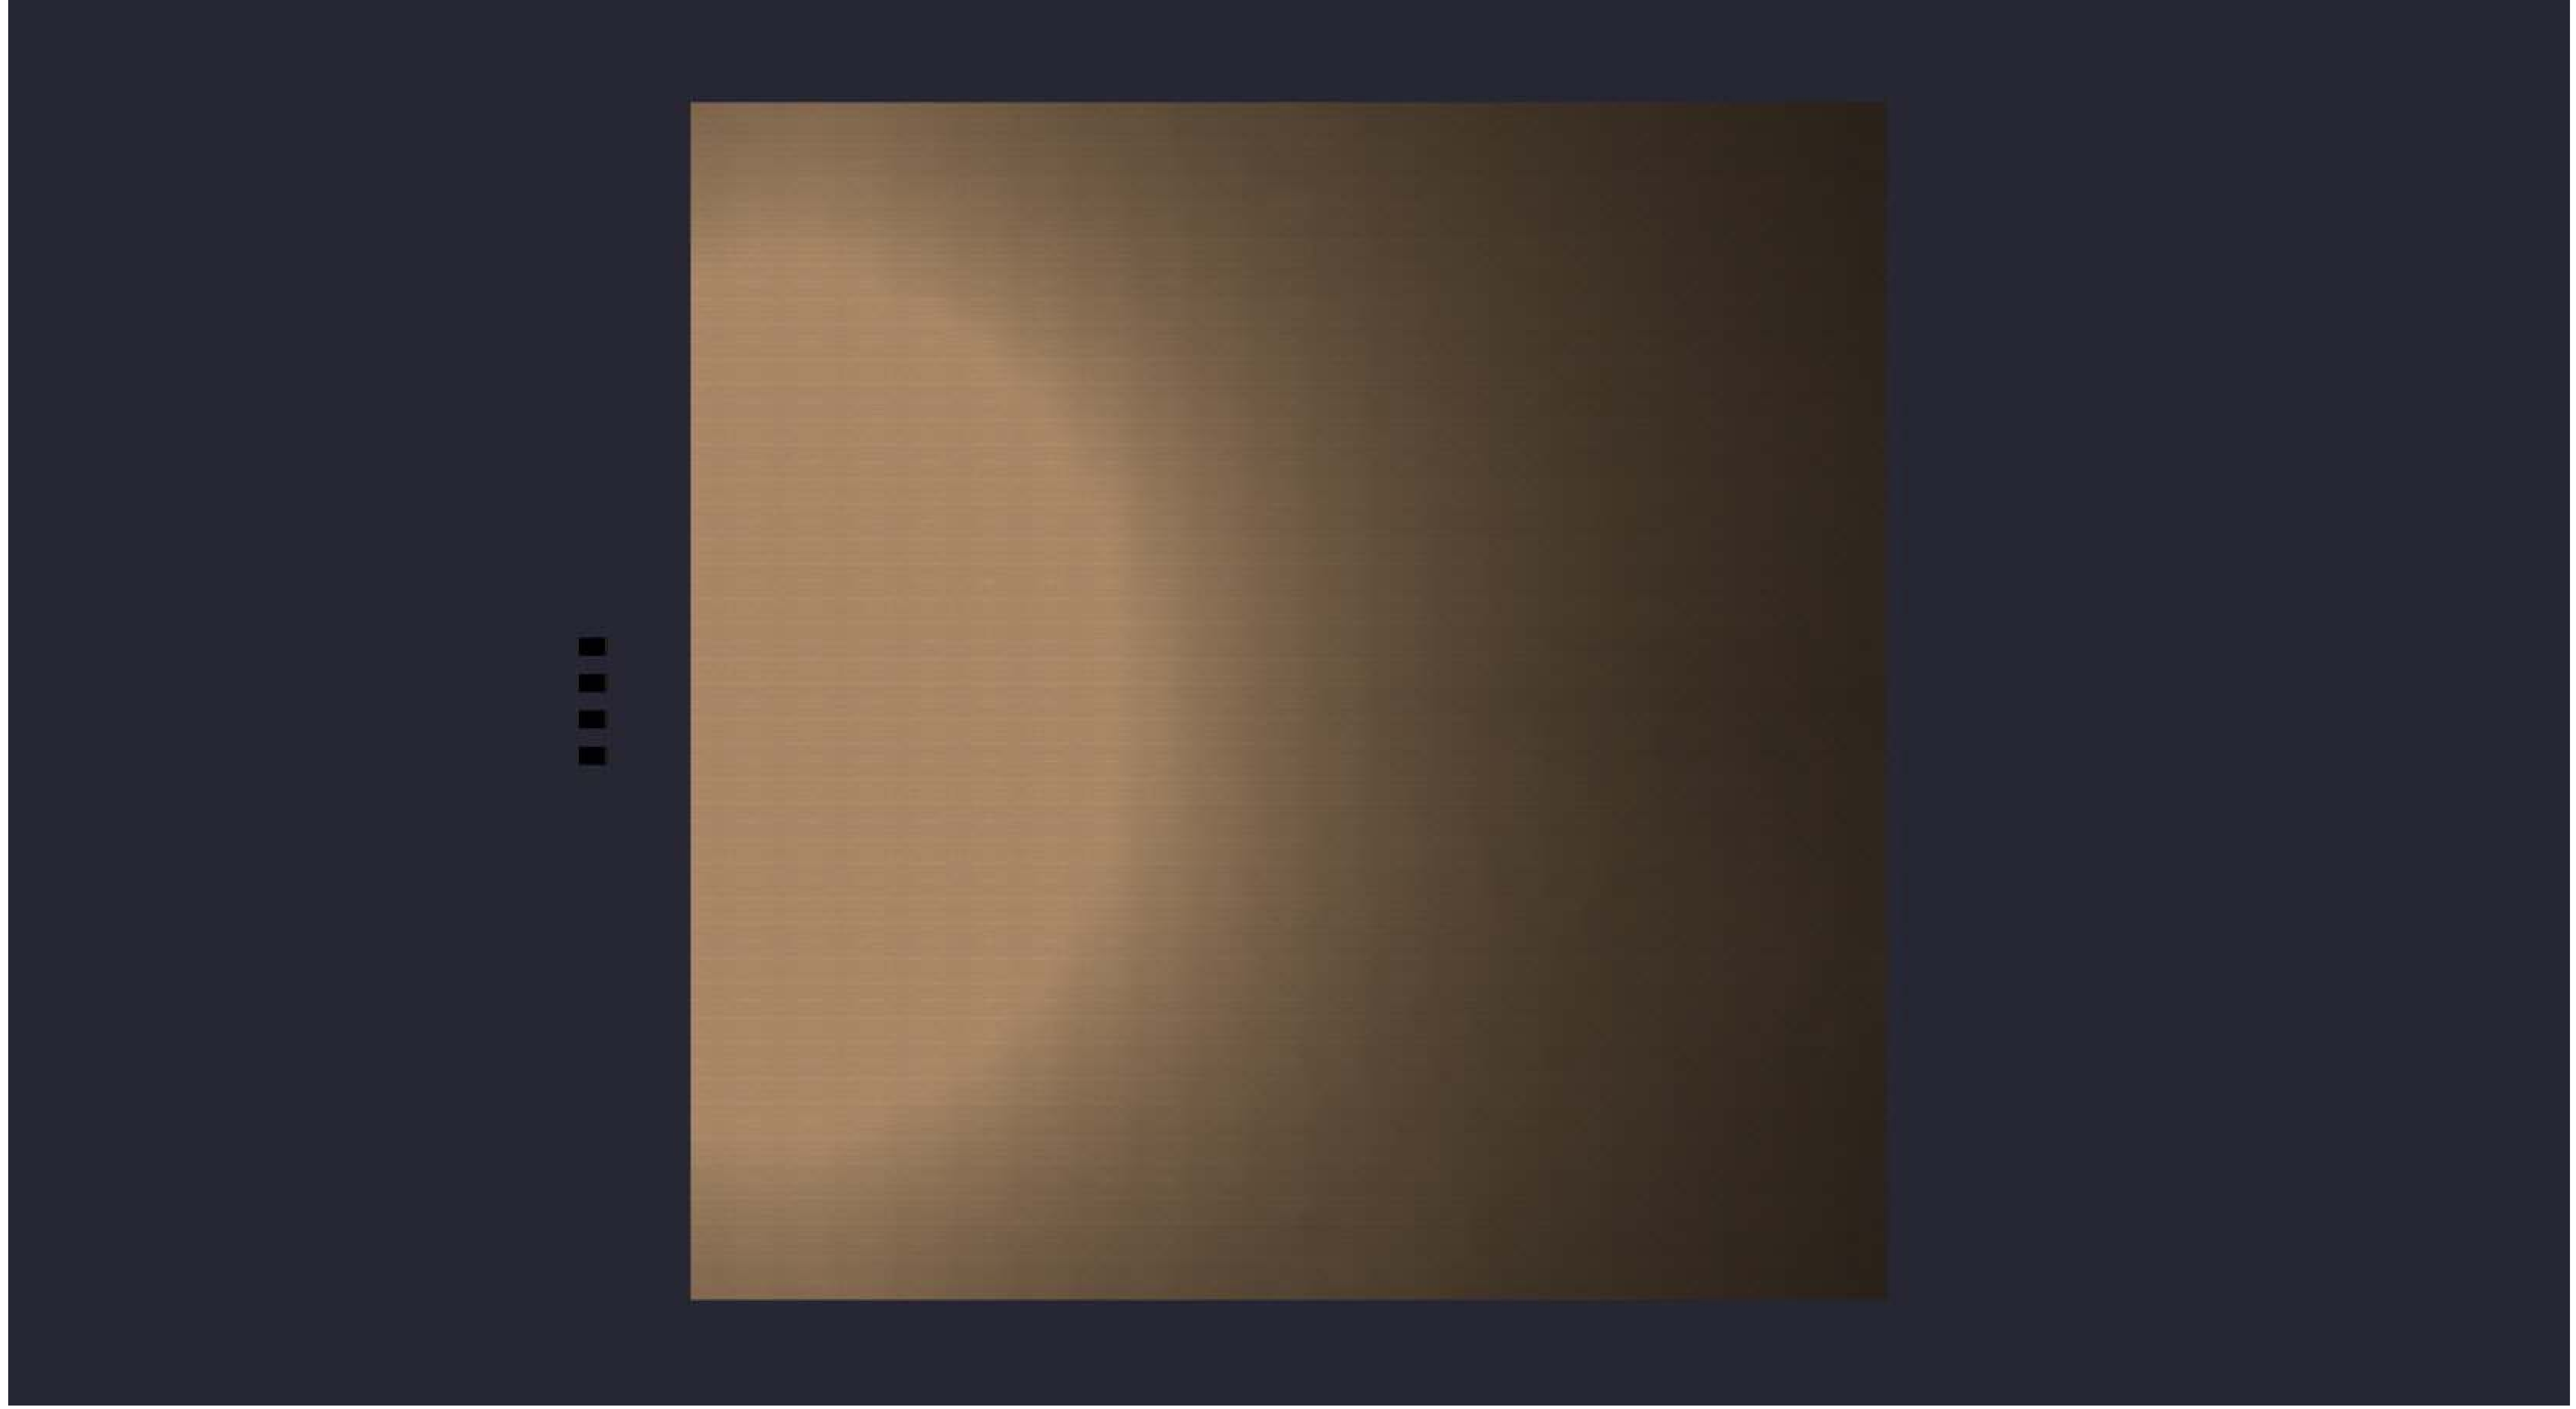


Date:12/18/2025

Drawn By:

Revision #:

82-179 4-NEXTGEN 300W 25' MTG 20D TILT

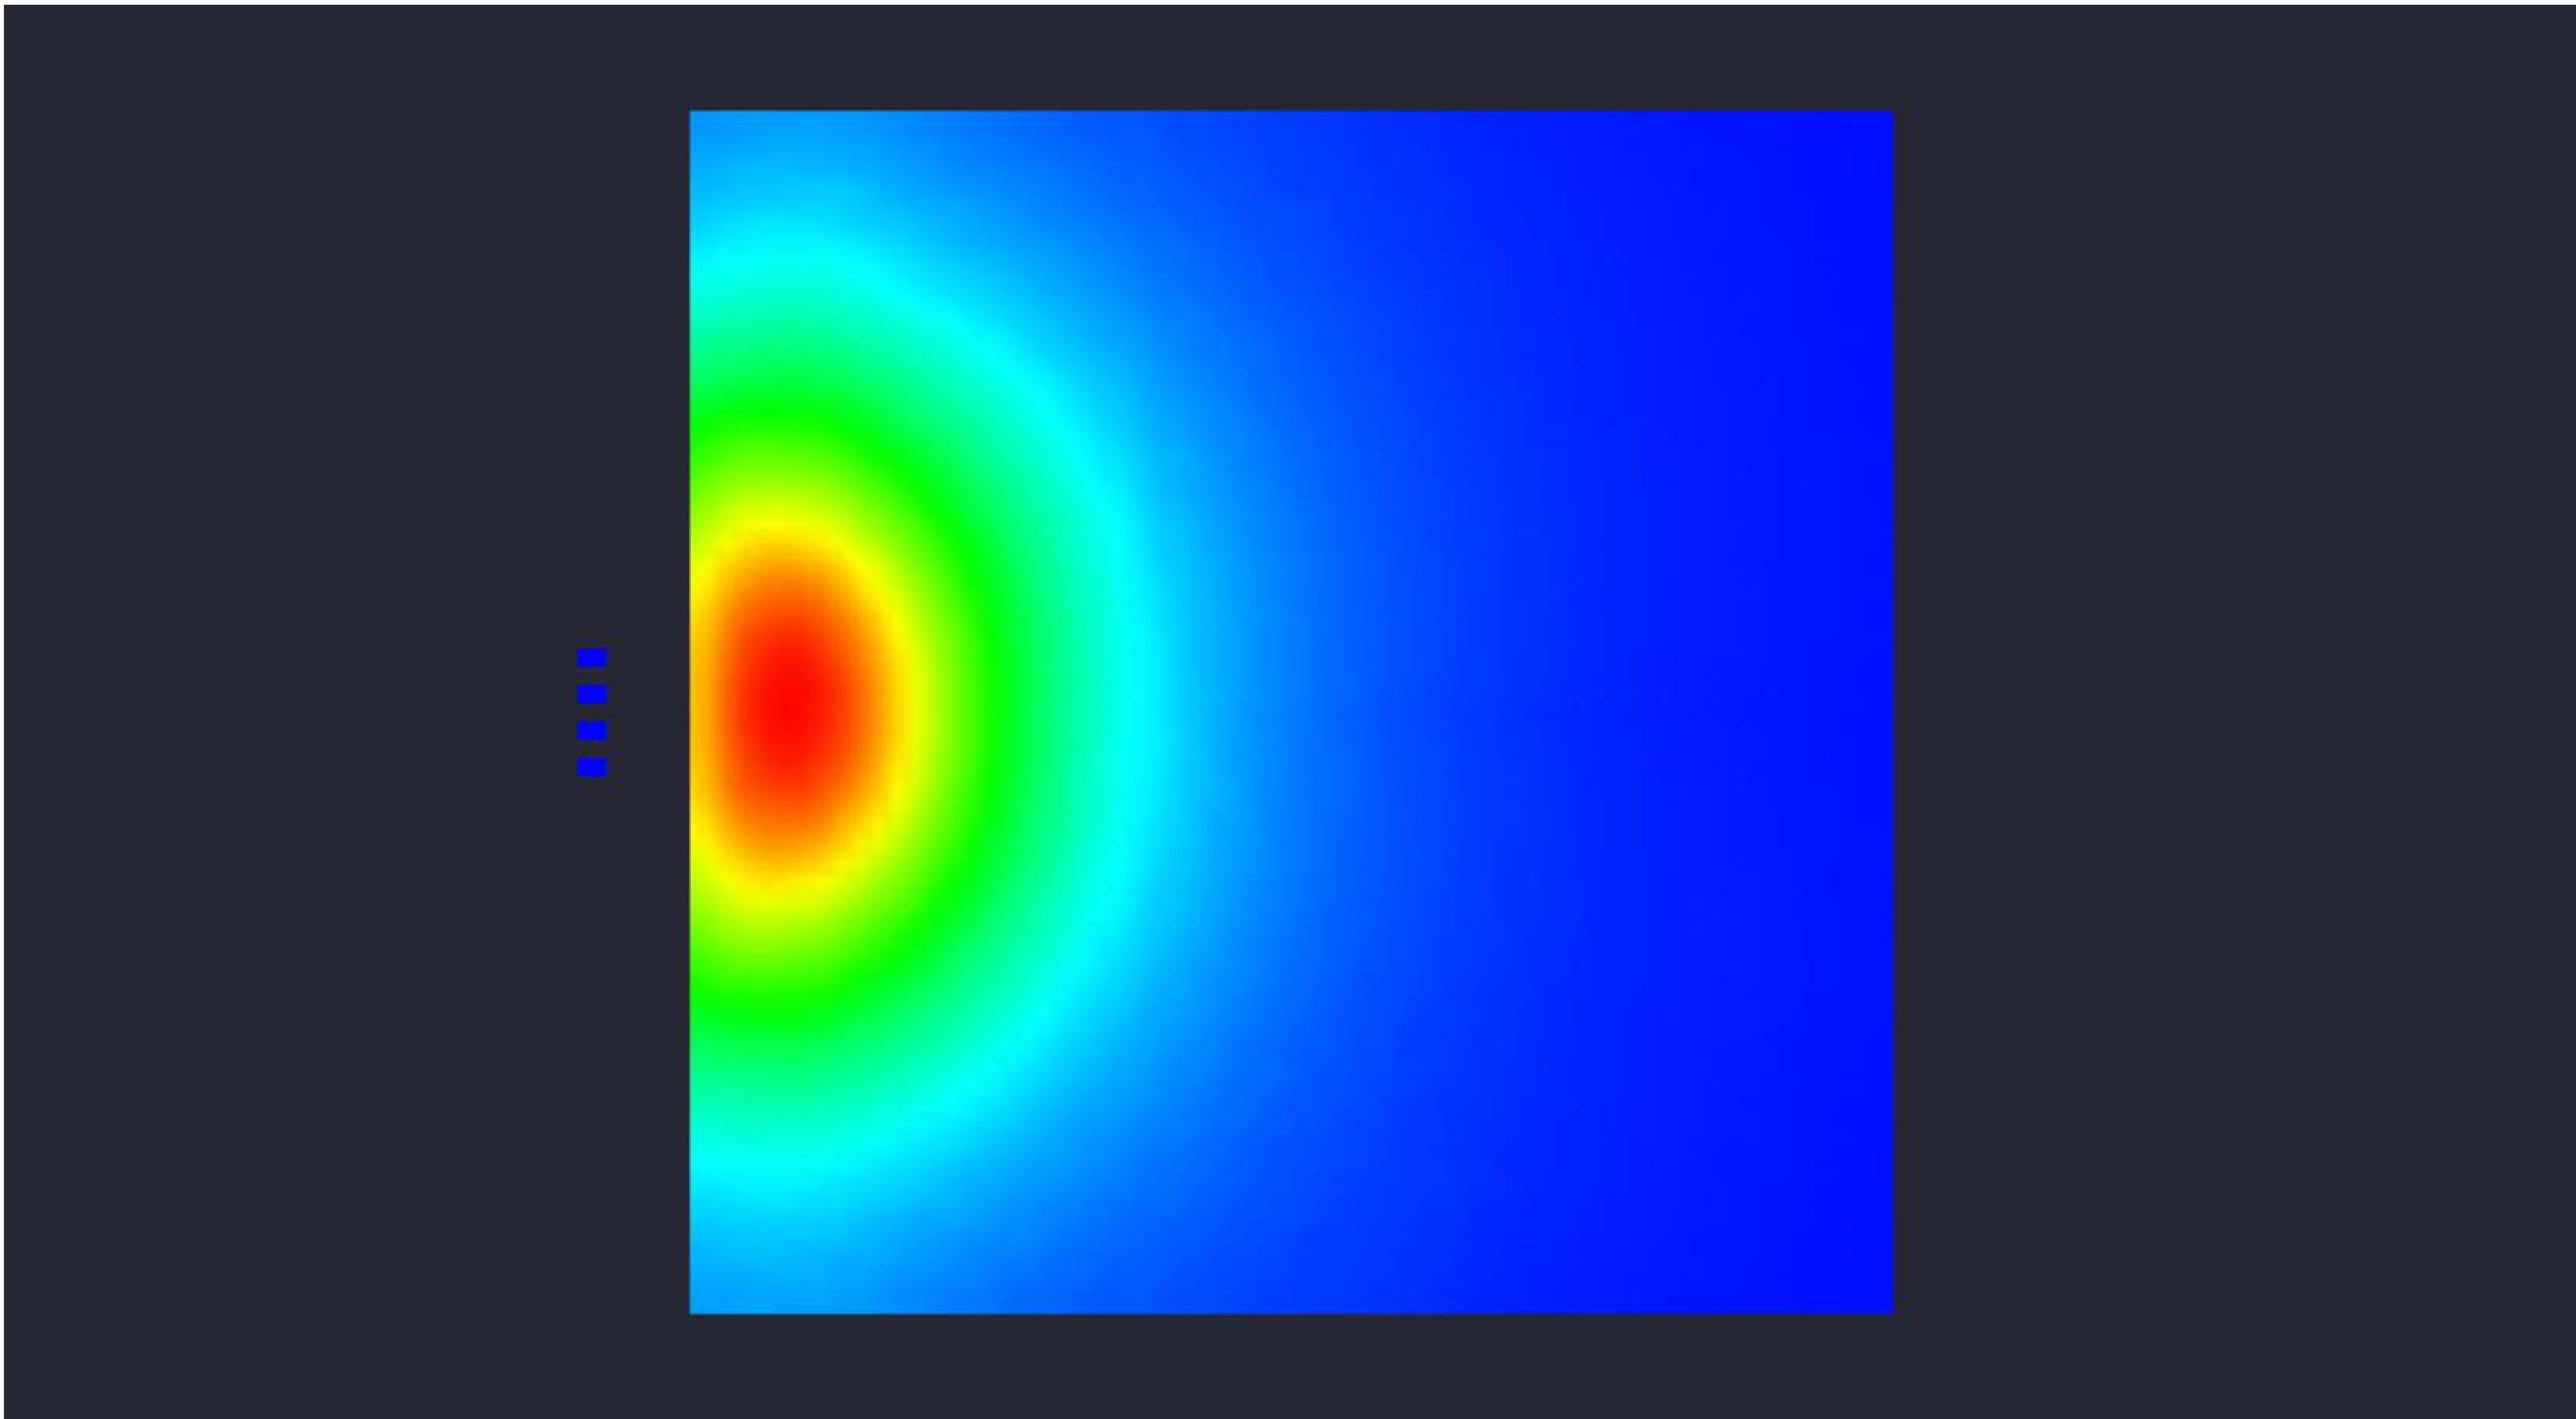

Date:12/18/2025
Drawn By:
Revision #:

82-179 4 NEXTGEN 300W 25' MTG 20D TILT