


Statistical Area
 Illuminance (Fc)
 Average = 8.68
 Maximum = 58.9
 Minimum = 0.2
 Avg/Min Ratio = 43.40
 Max/Min Ratio = 294.50

Luminaire Schedule						
Symbol	Qty	Description	LLF	Luminaire Lumens	Luminaire Watts	Total Watts
	4	NextGen 4 300W T3	1.000	42839	297.43	1189.72

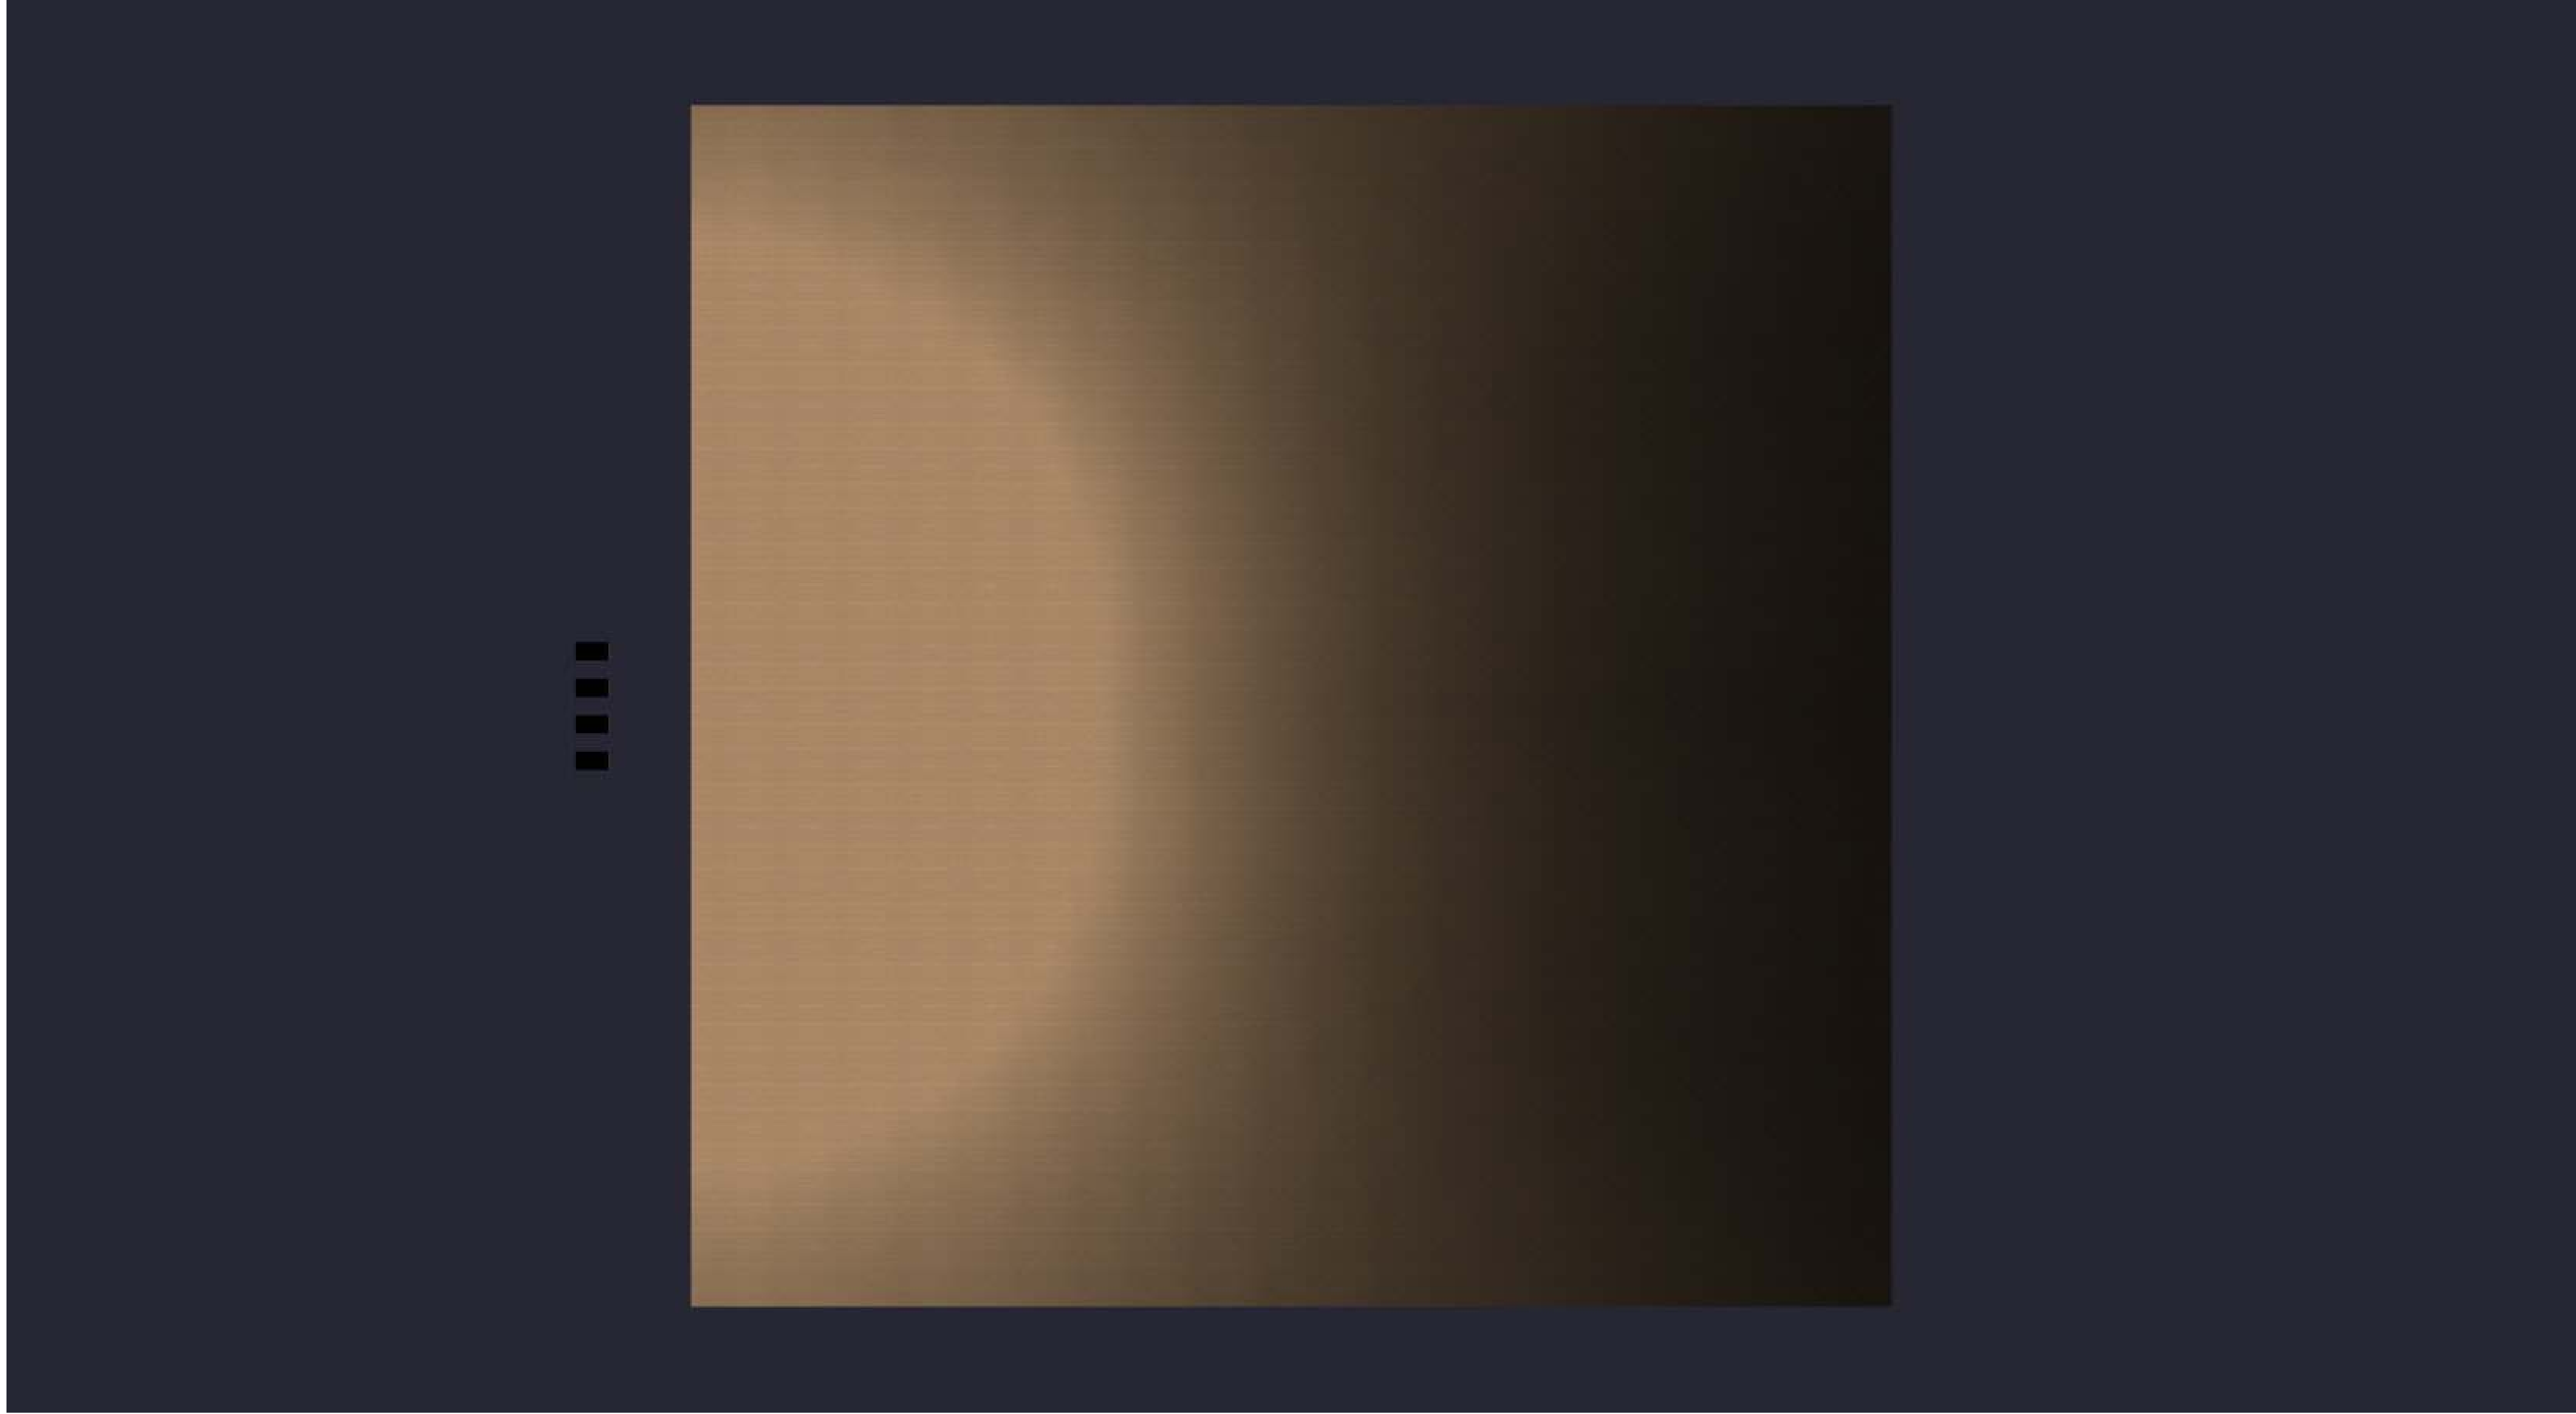


Date:12/18/2025

Drawn By:

Revision #:

82-179 4-NEXTGEN 300W 25' MTG

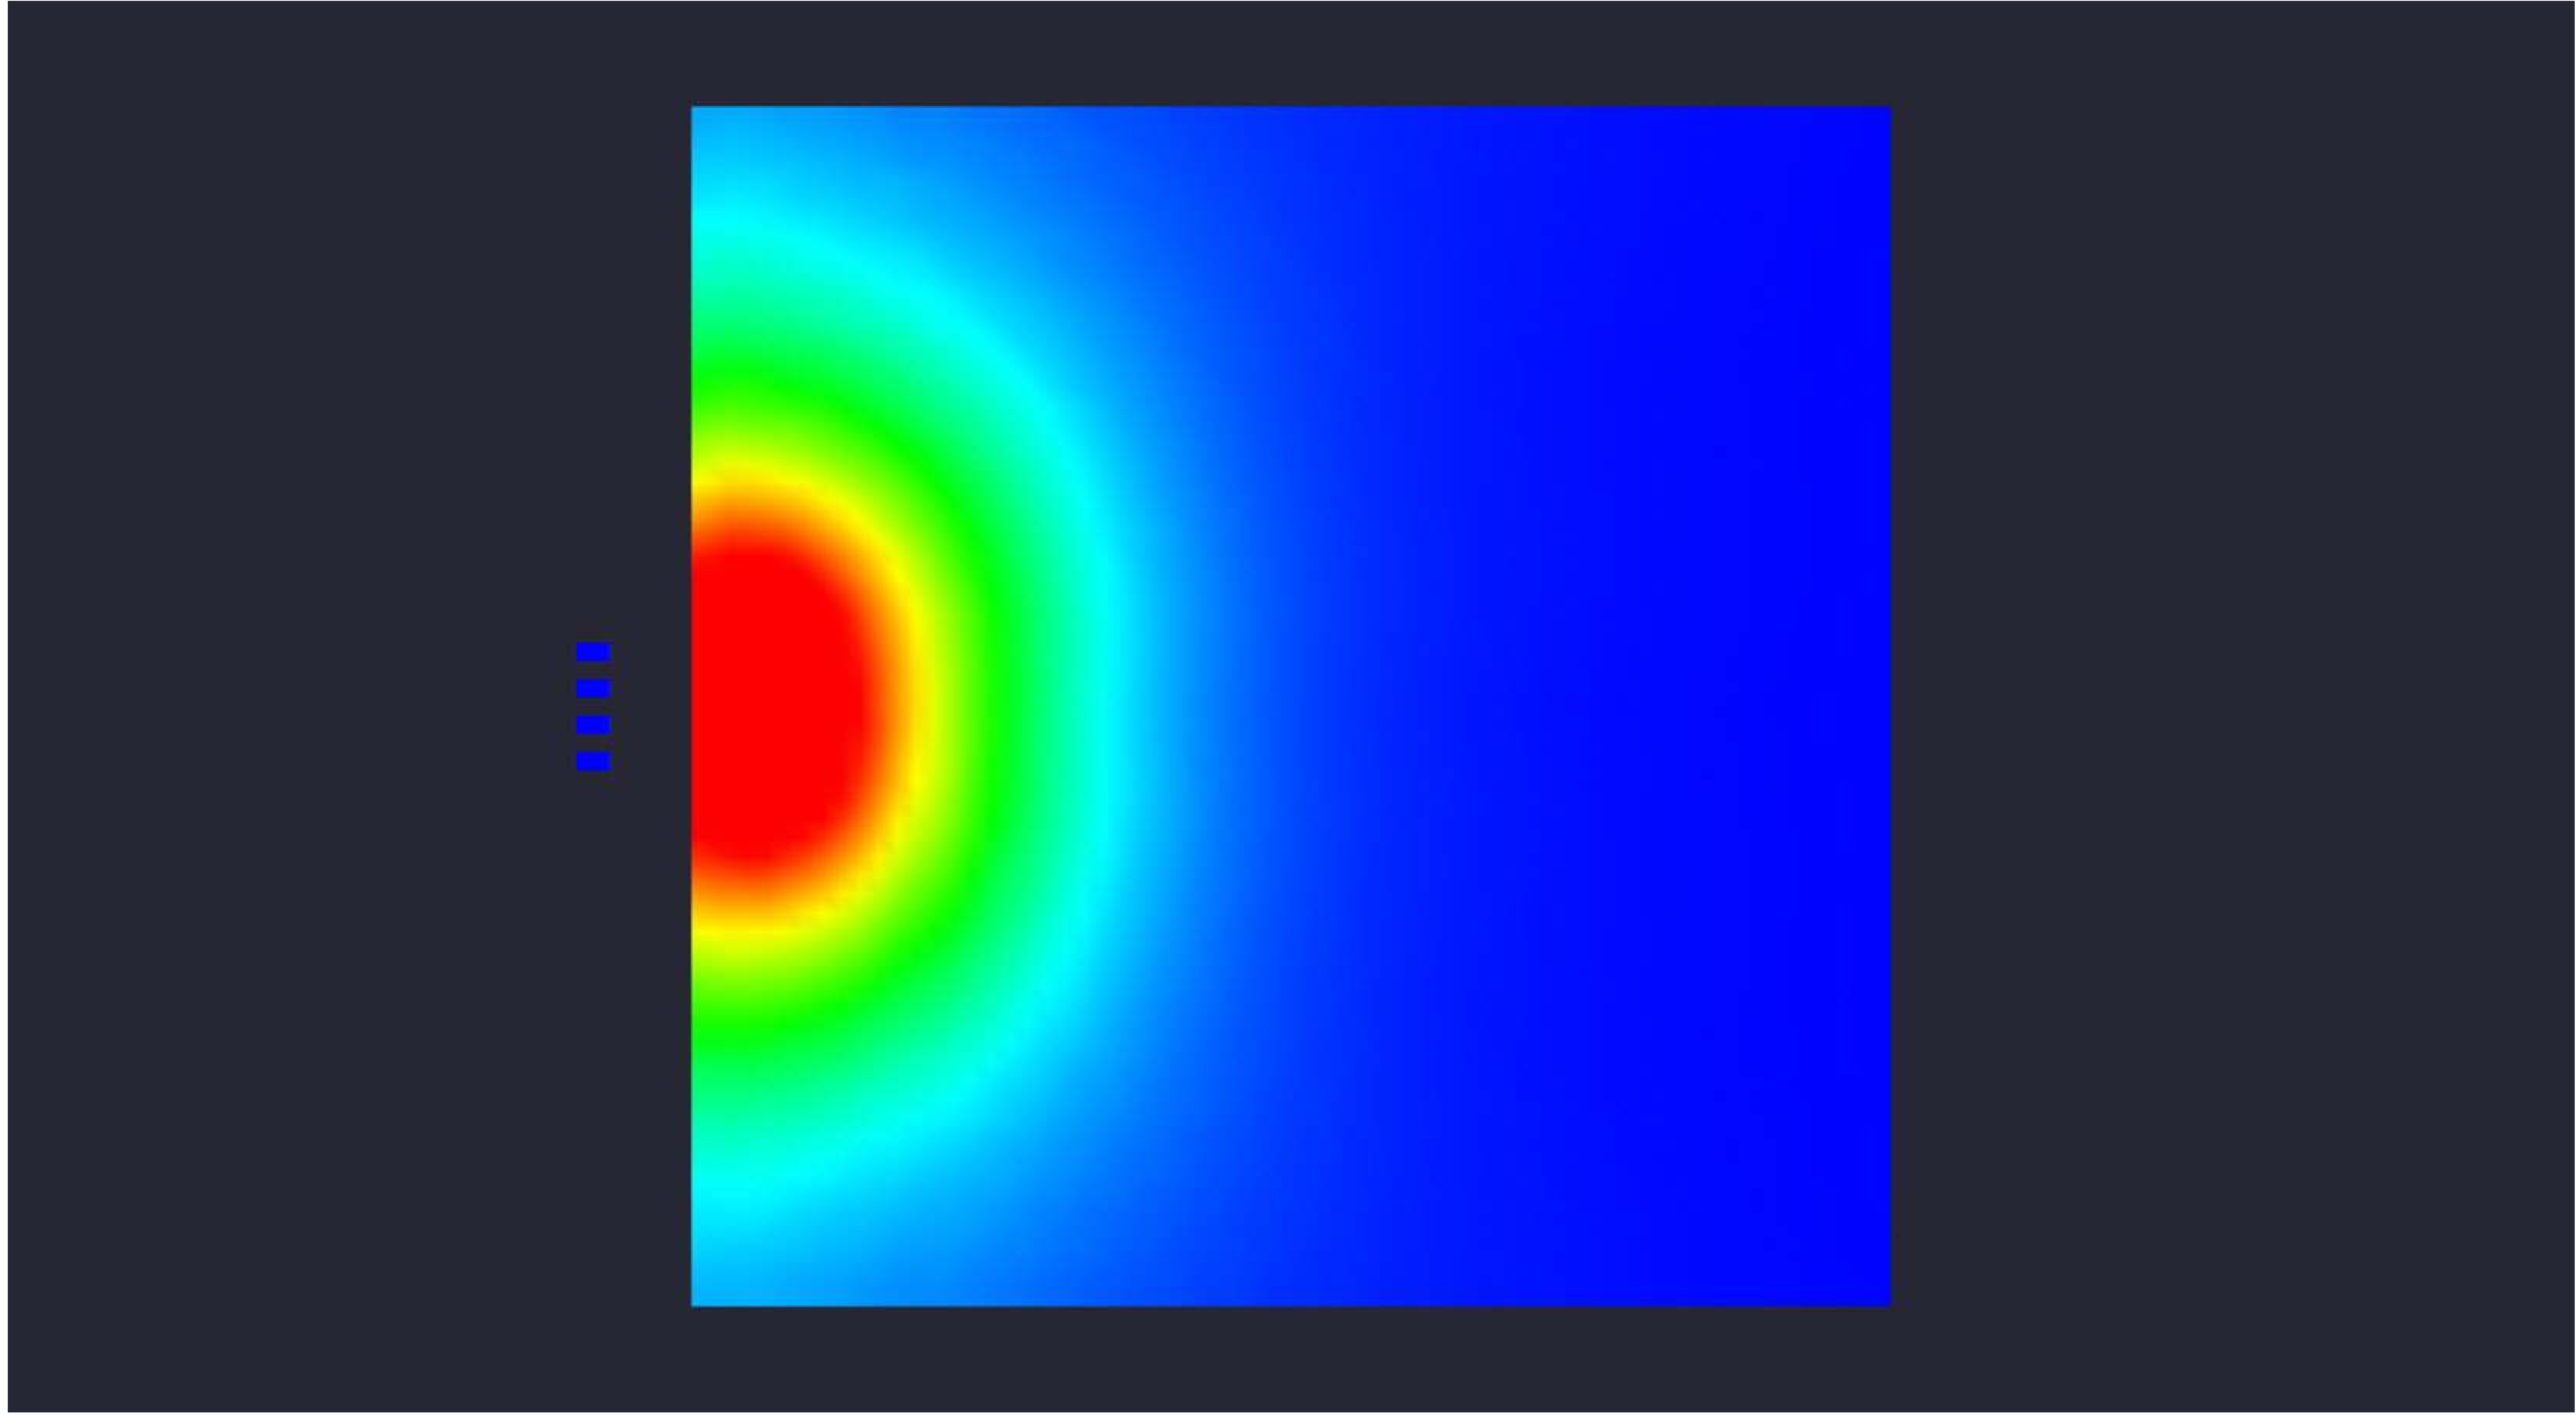

Date:12/18/2025

Drawn By:

Revision #:

82-179 4-NEXTGEN 300W 25' MTG