


Statistical Area  
 Illuminance (Fc)  
 Average = 8.32  
 Maximum = 32.6  
 Minimum = 0.9  
 Avg/Min Ratio = 9.24  
 Max/Min Ratio = 36.22

Luminaire Schedule						
Symbol	Qty	Description	LLF	Luminaire Lumens	Luminaire Watts	Total Watts
	4	NextGen 4 300W T3	1.000	42839	297.43	1189.72

82-179 4 NEXTGEN 300W 30' MTG

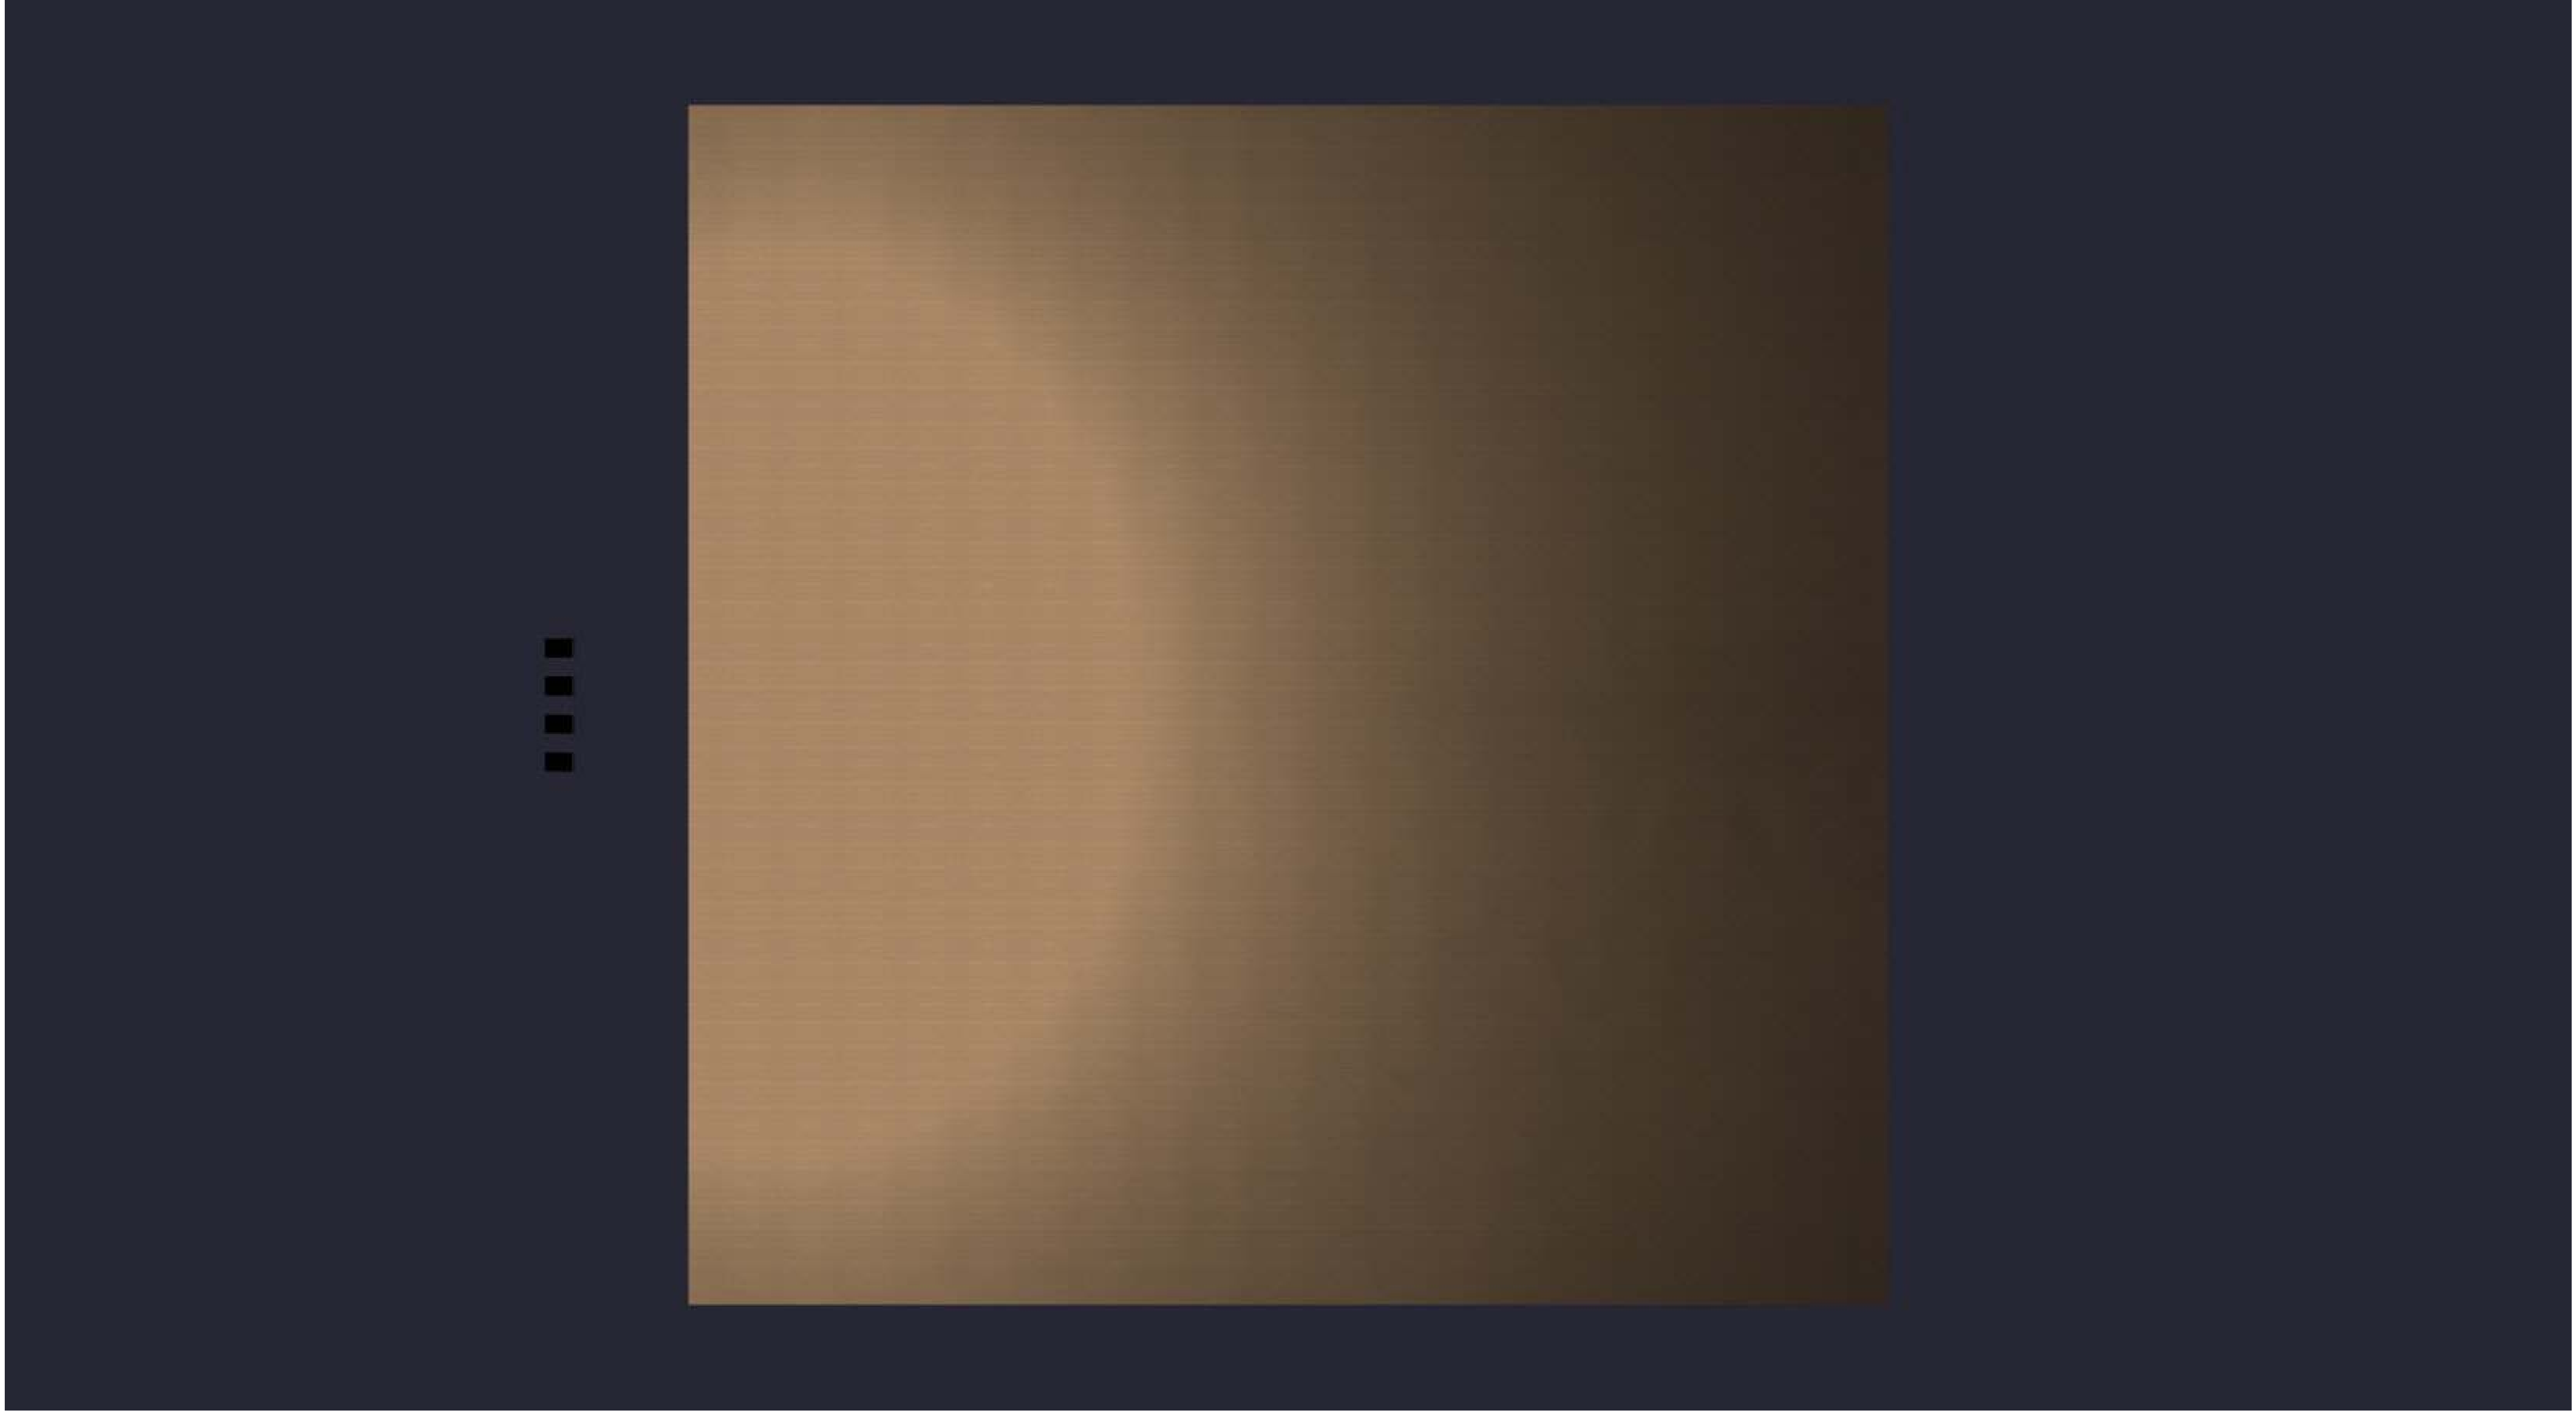


Date:12/18/2025

Drawn By:

Revision #:

# 82-179 4-NEXTGEN 300W 30' MTG

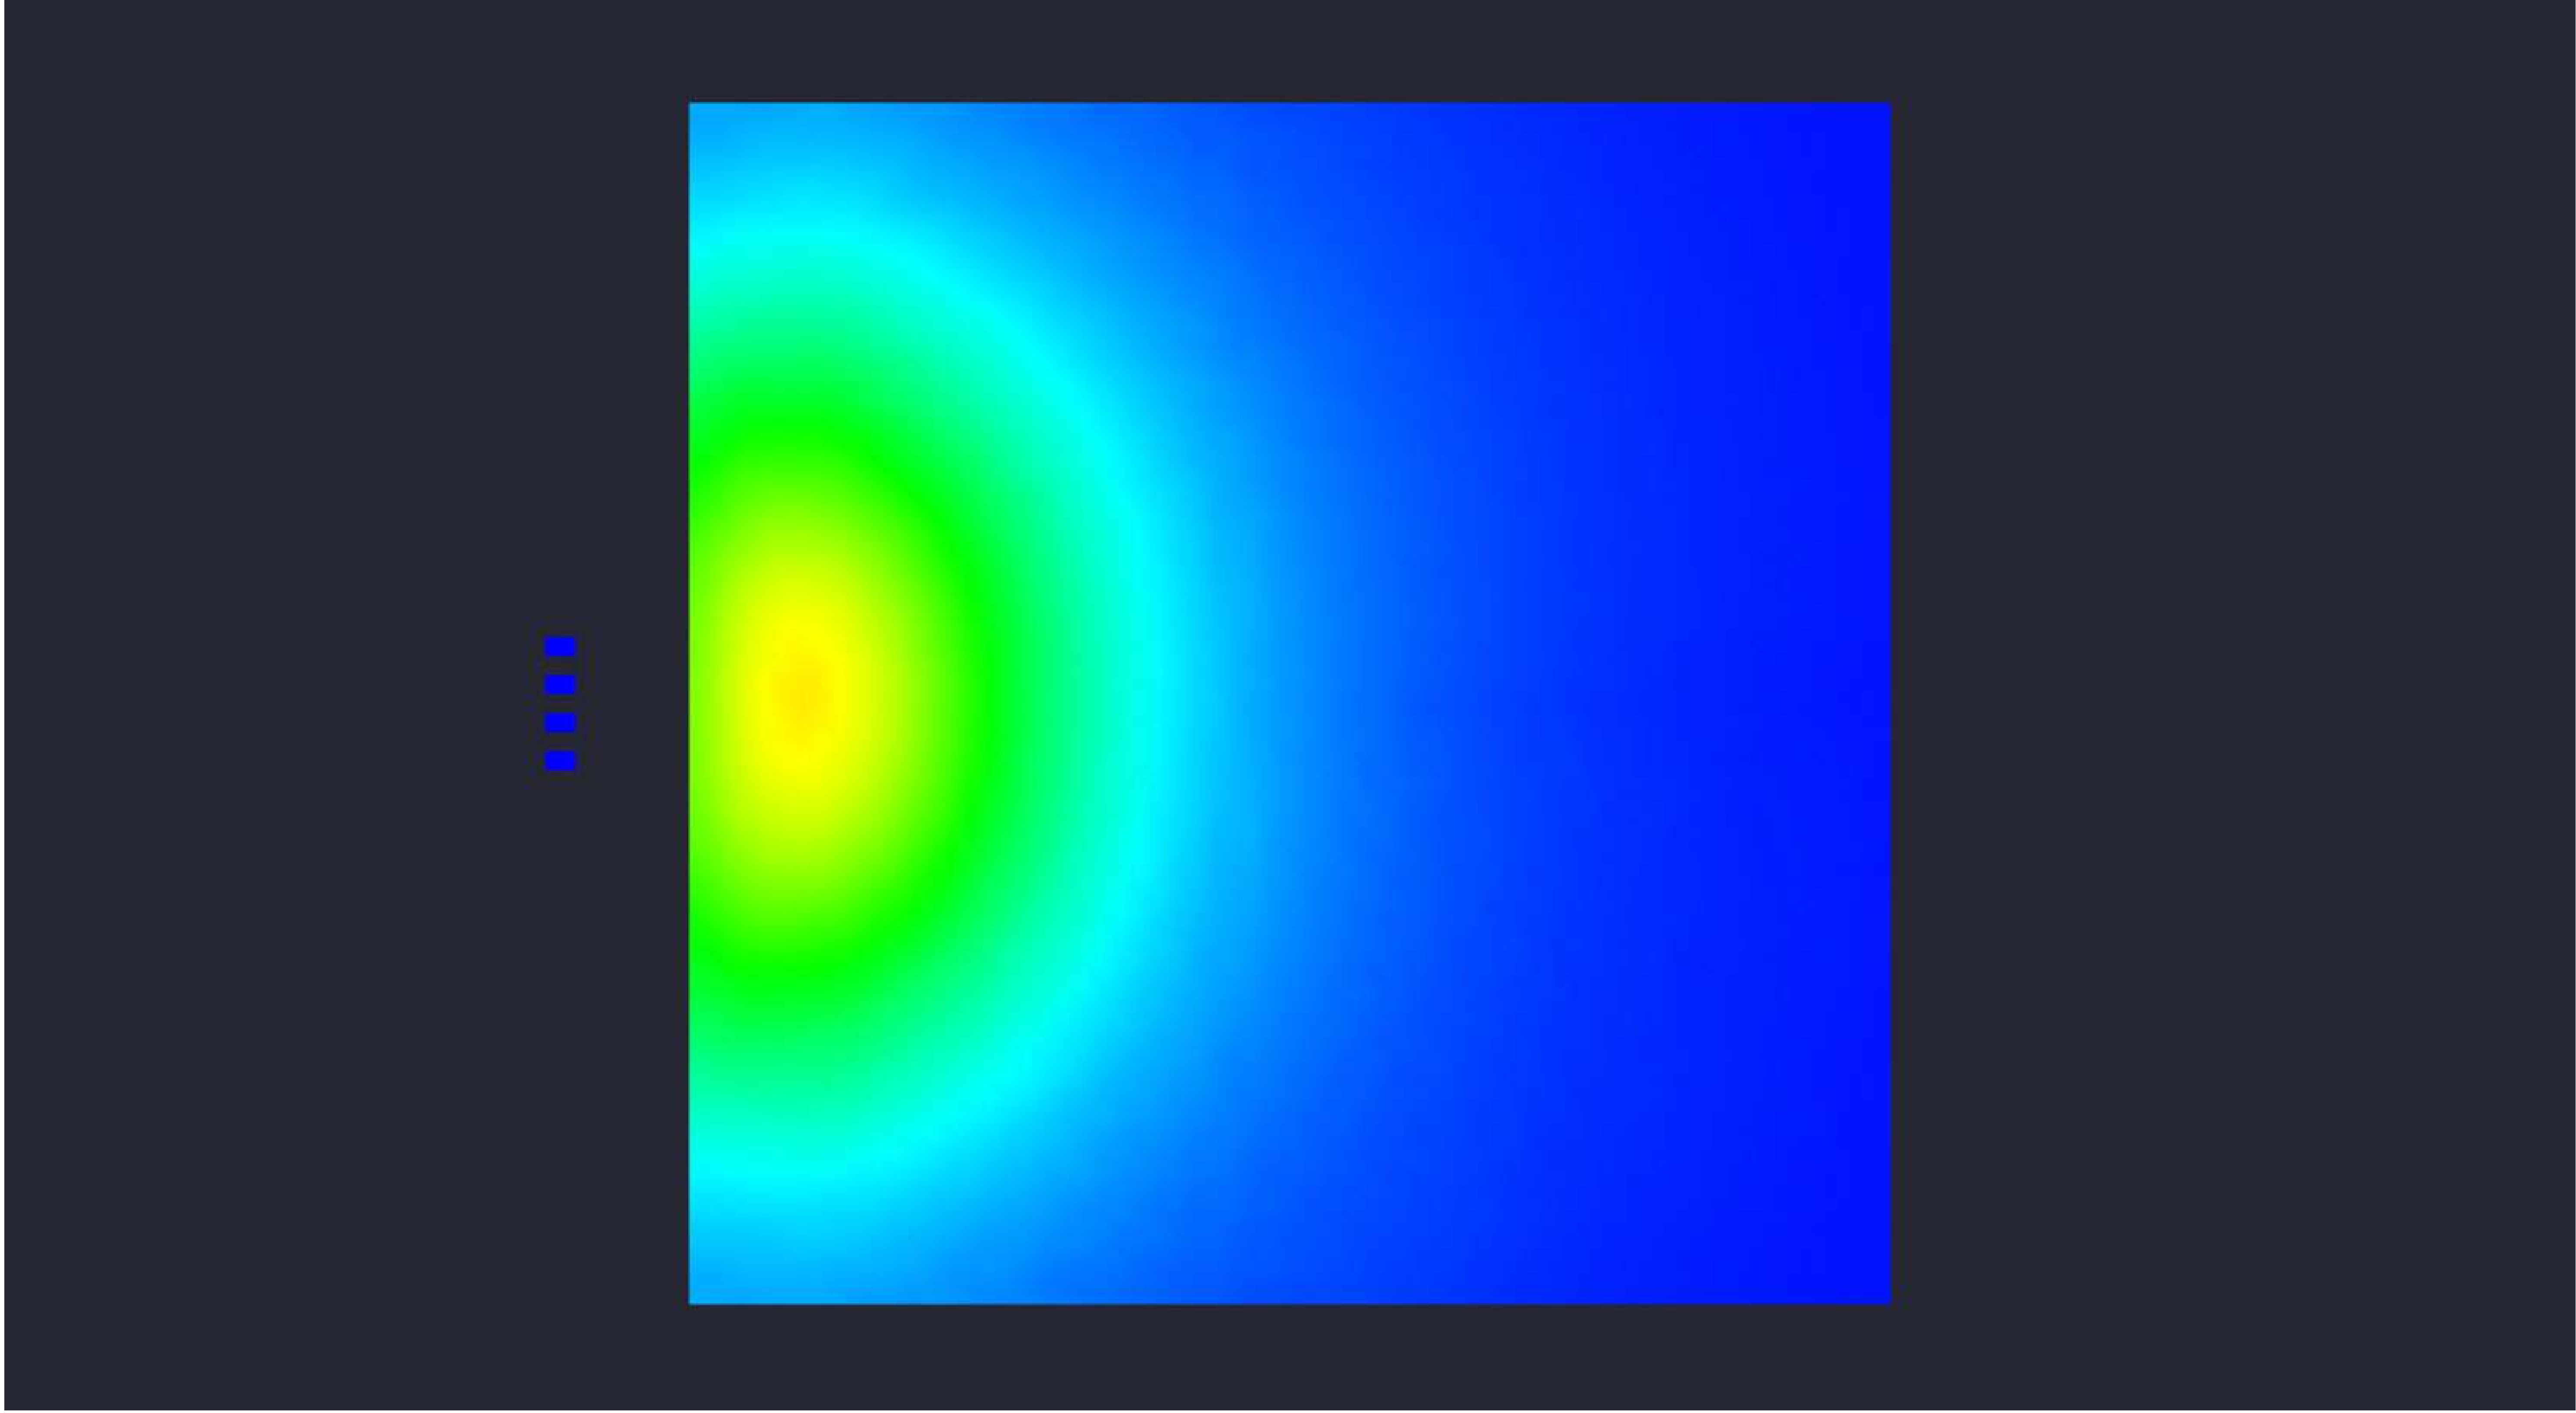

Date:12/18/2025

Drawn By:

Revision #:

**82-179 4-NEXTGEN 300W 30' MTG**