

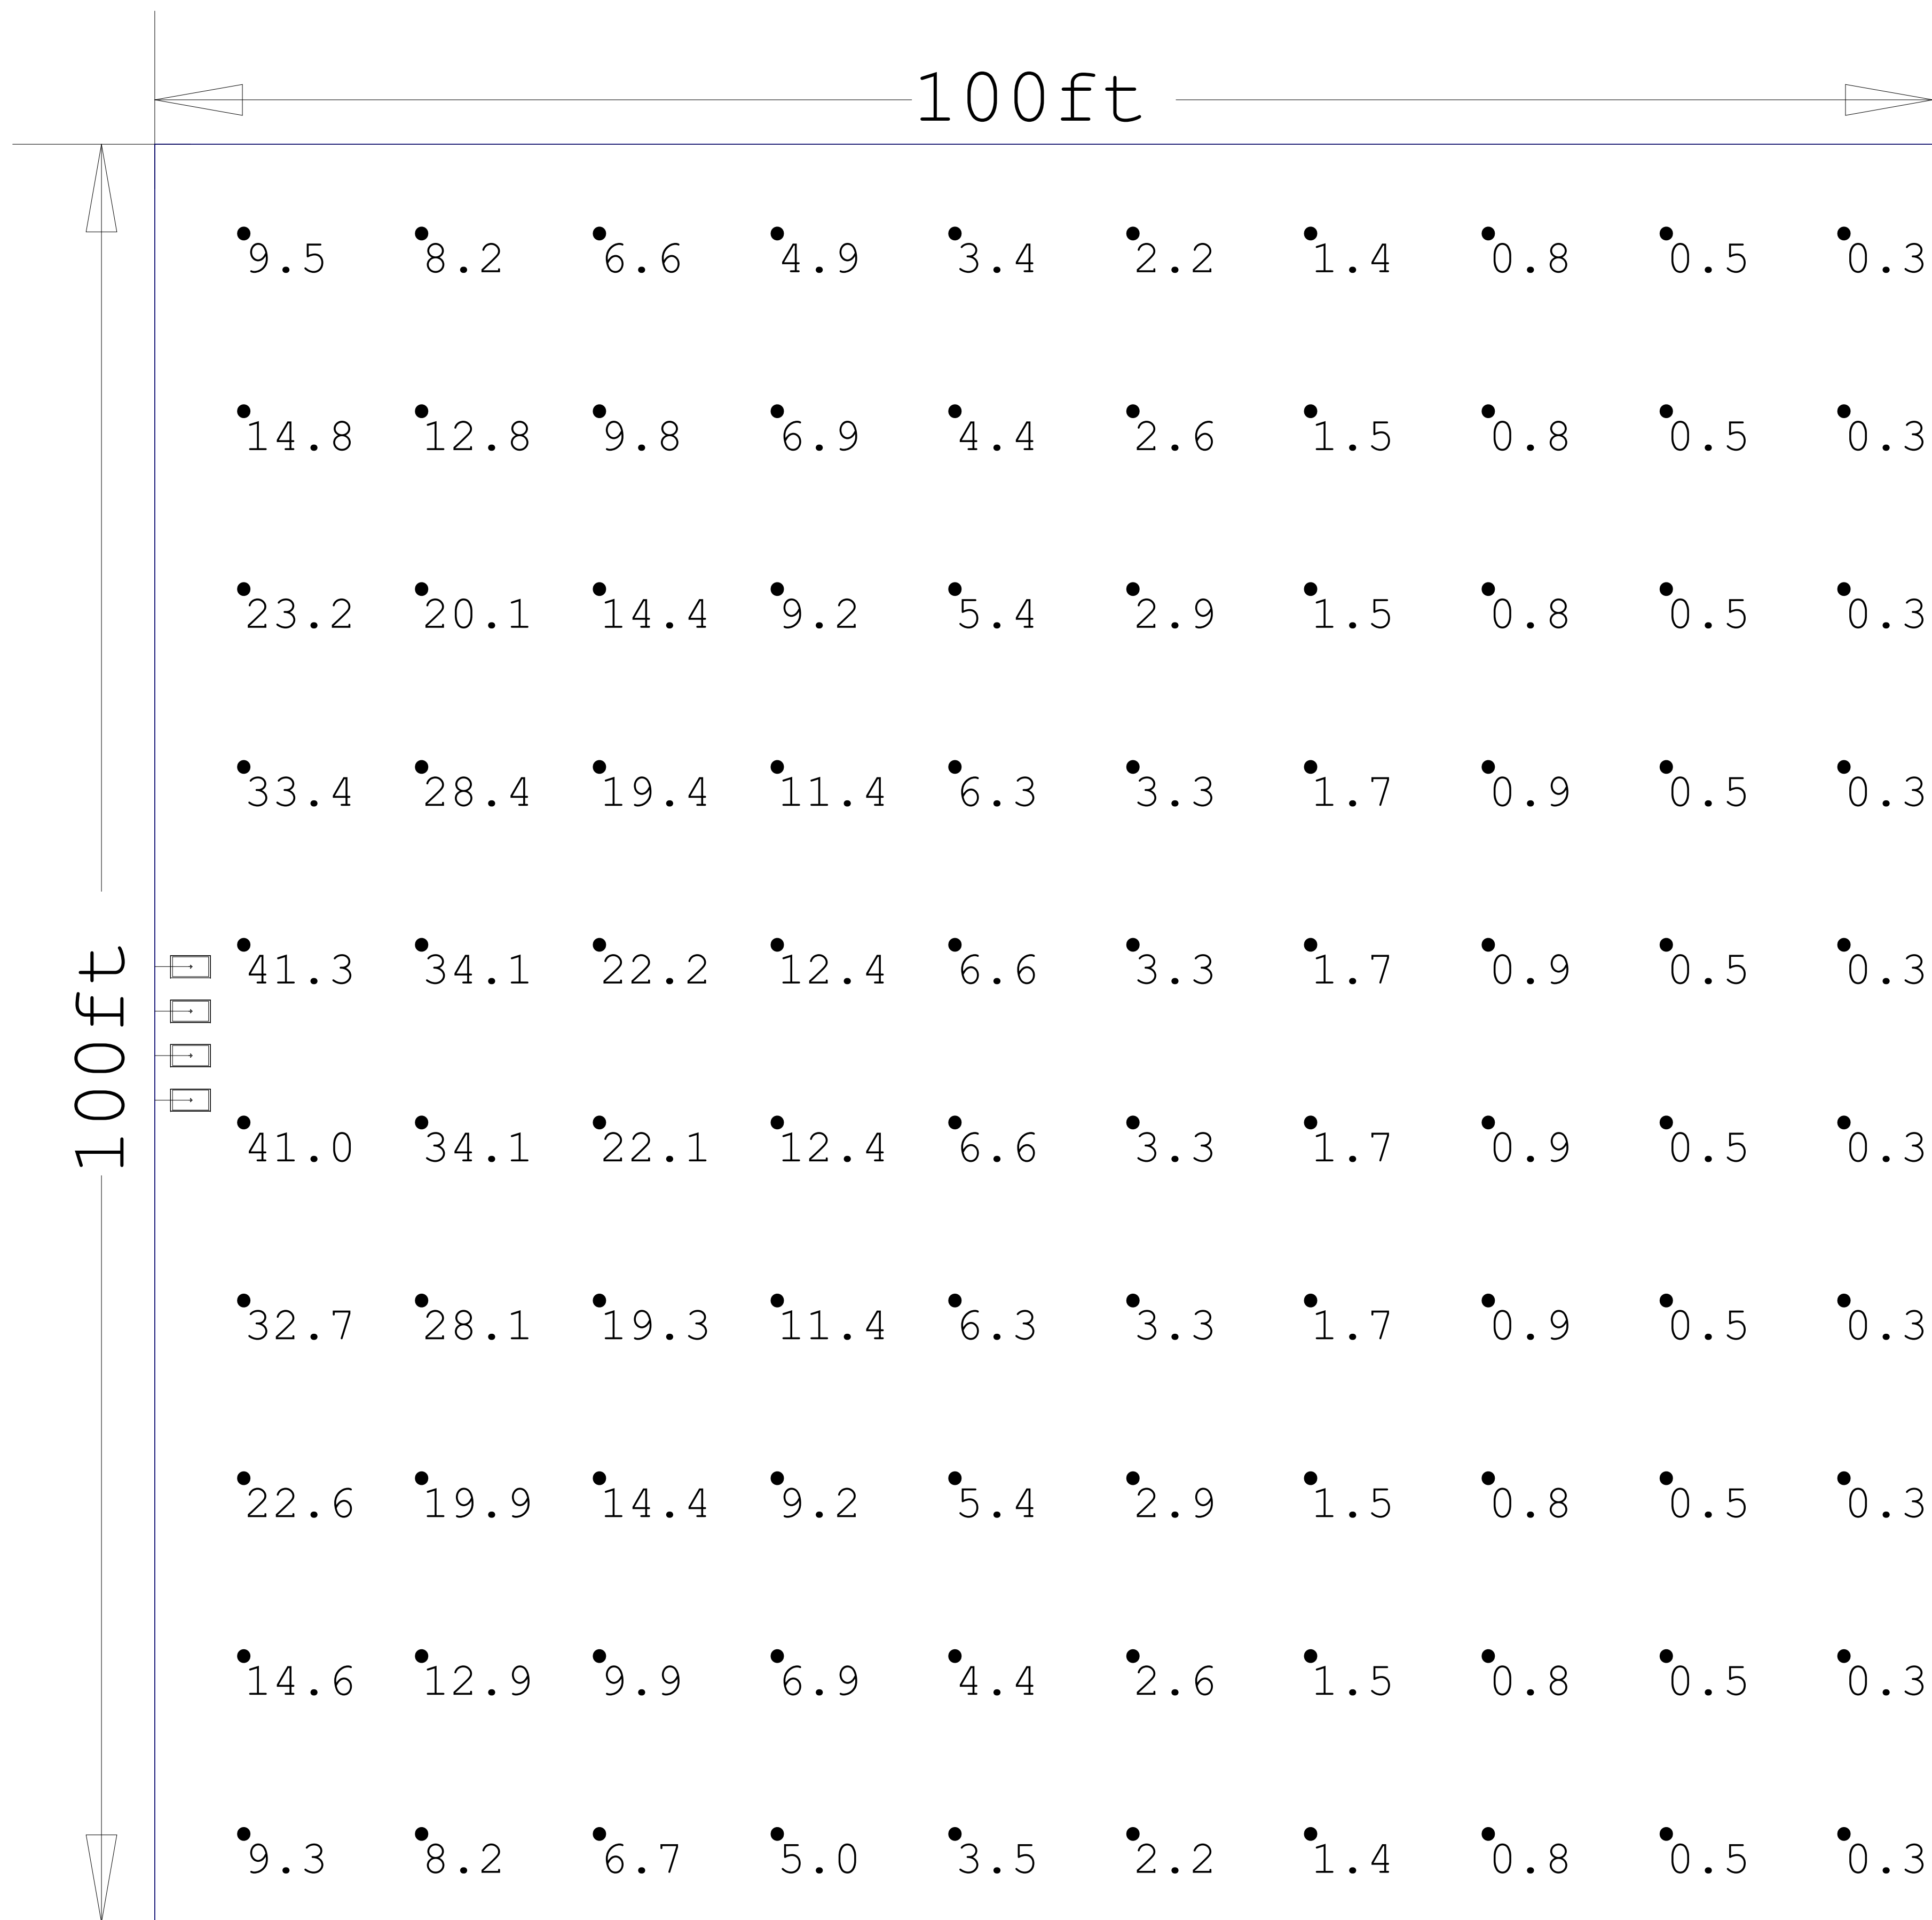


82-179 4-NEXTGEN 300W 30' MTG

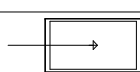


Statistical Area
 Illuminance (Fc)
 Average = 7.97
 Maximum = 41.3
 Minimum = 0.3
 Avg/Min Ratio = 26.57
 Max/Min Ratio = 137.67

Luminaire Schedule						
Symbol	Qty	Description	LLF	Luminaire Lumens	Luminaire Watts	Total Watts
	4	NextGen 4 300W T3	1.000	42839	297.43	1189.72

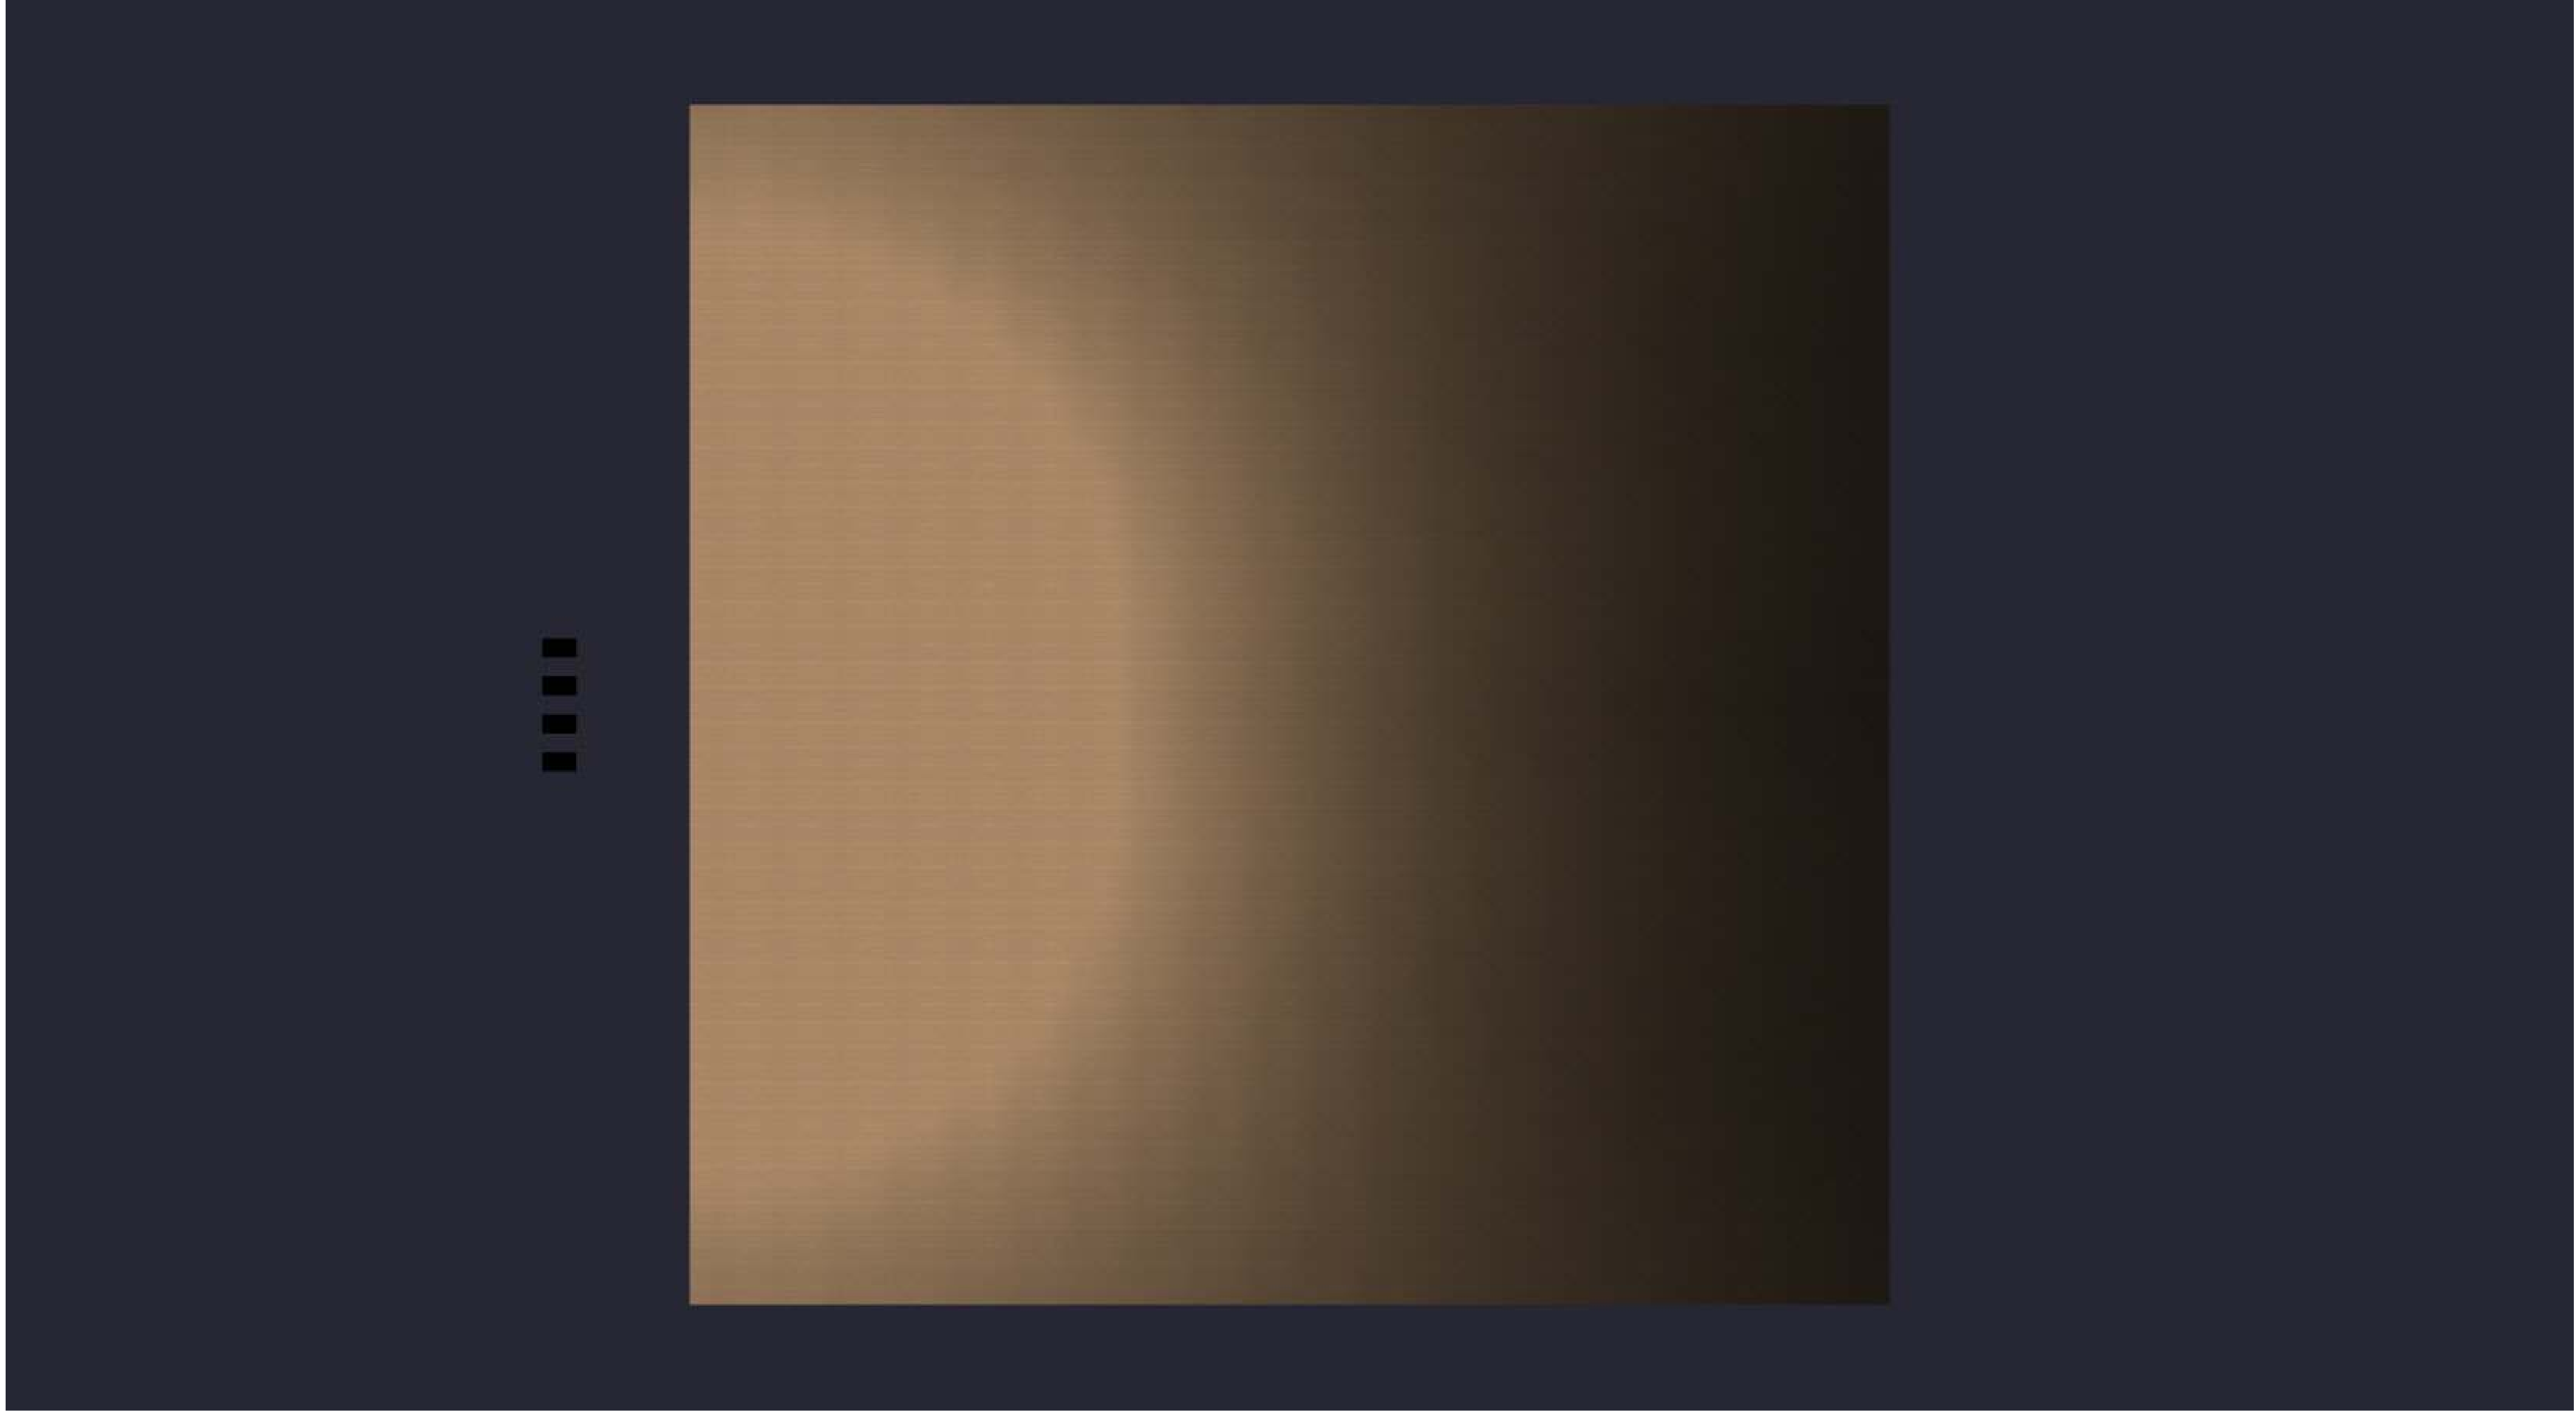

Date:12/18/2025
Drawn By:
Revision #:

82-179 4-NEXTGEN 300W 30' MTG

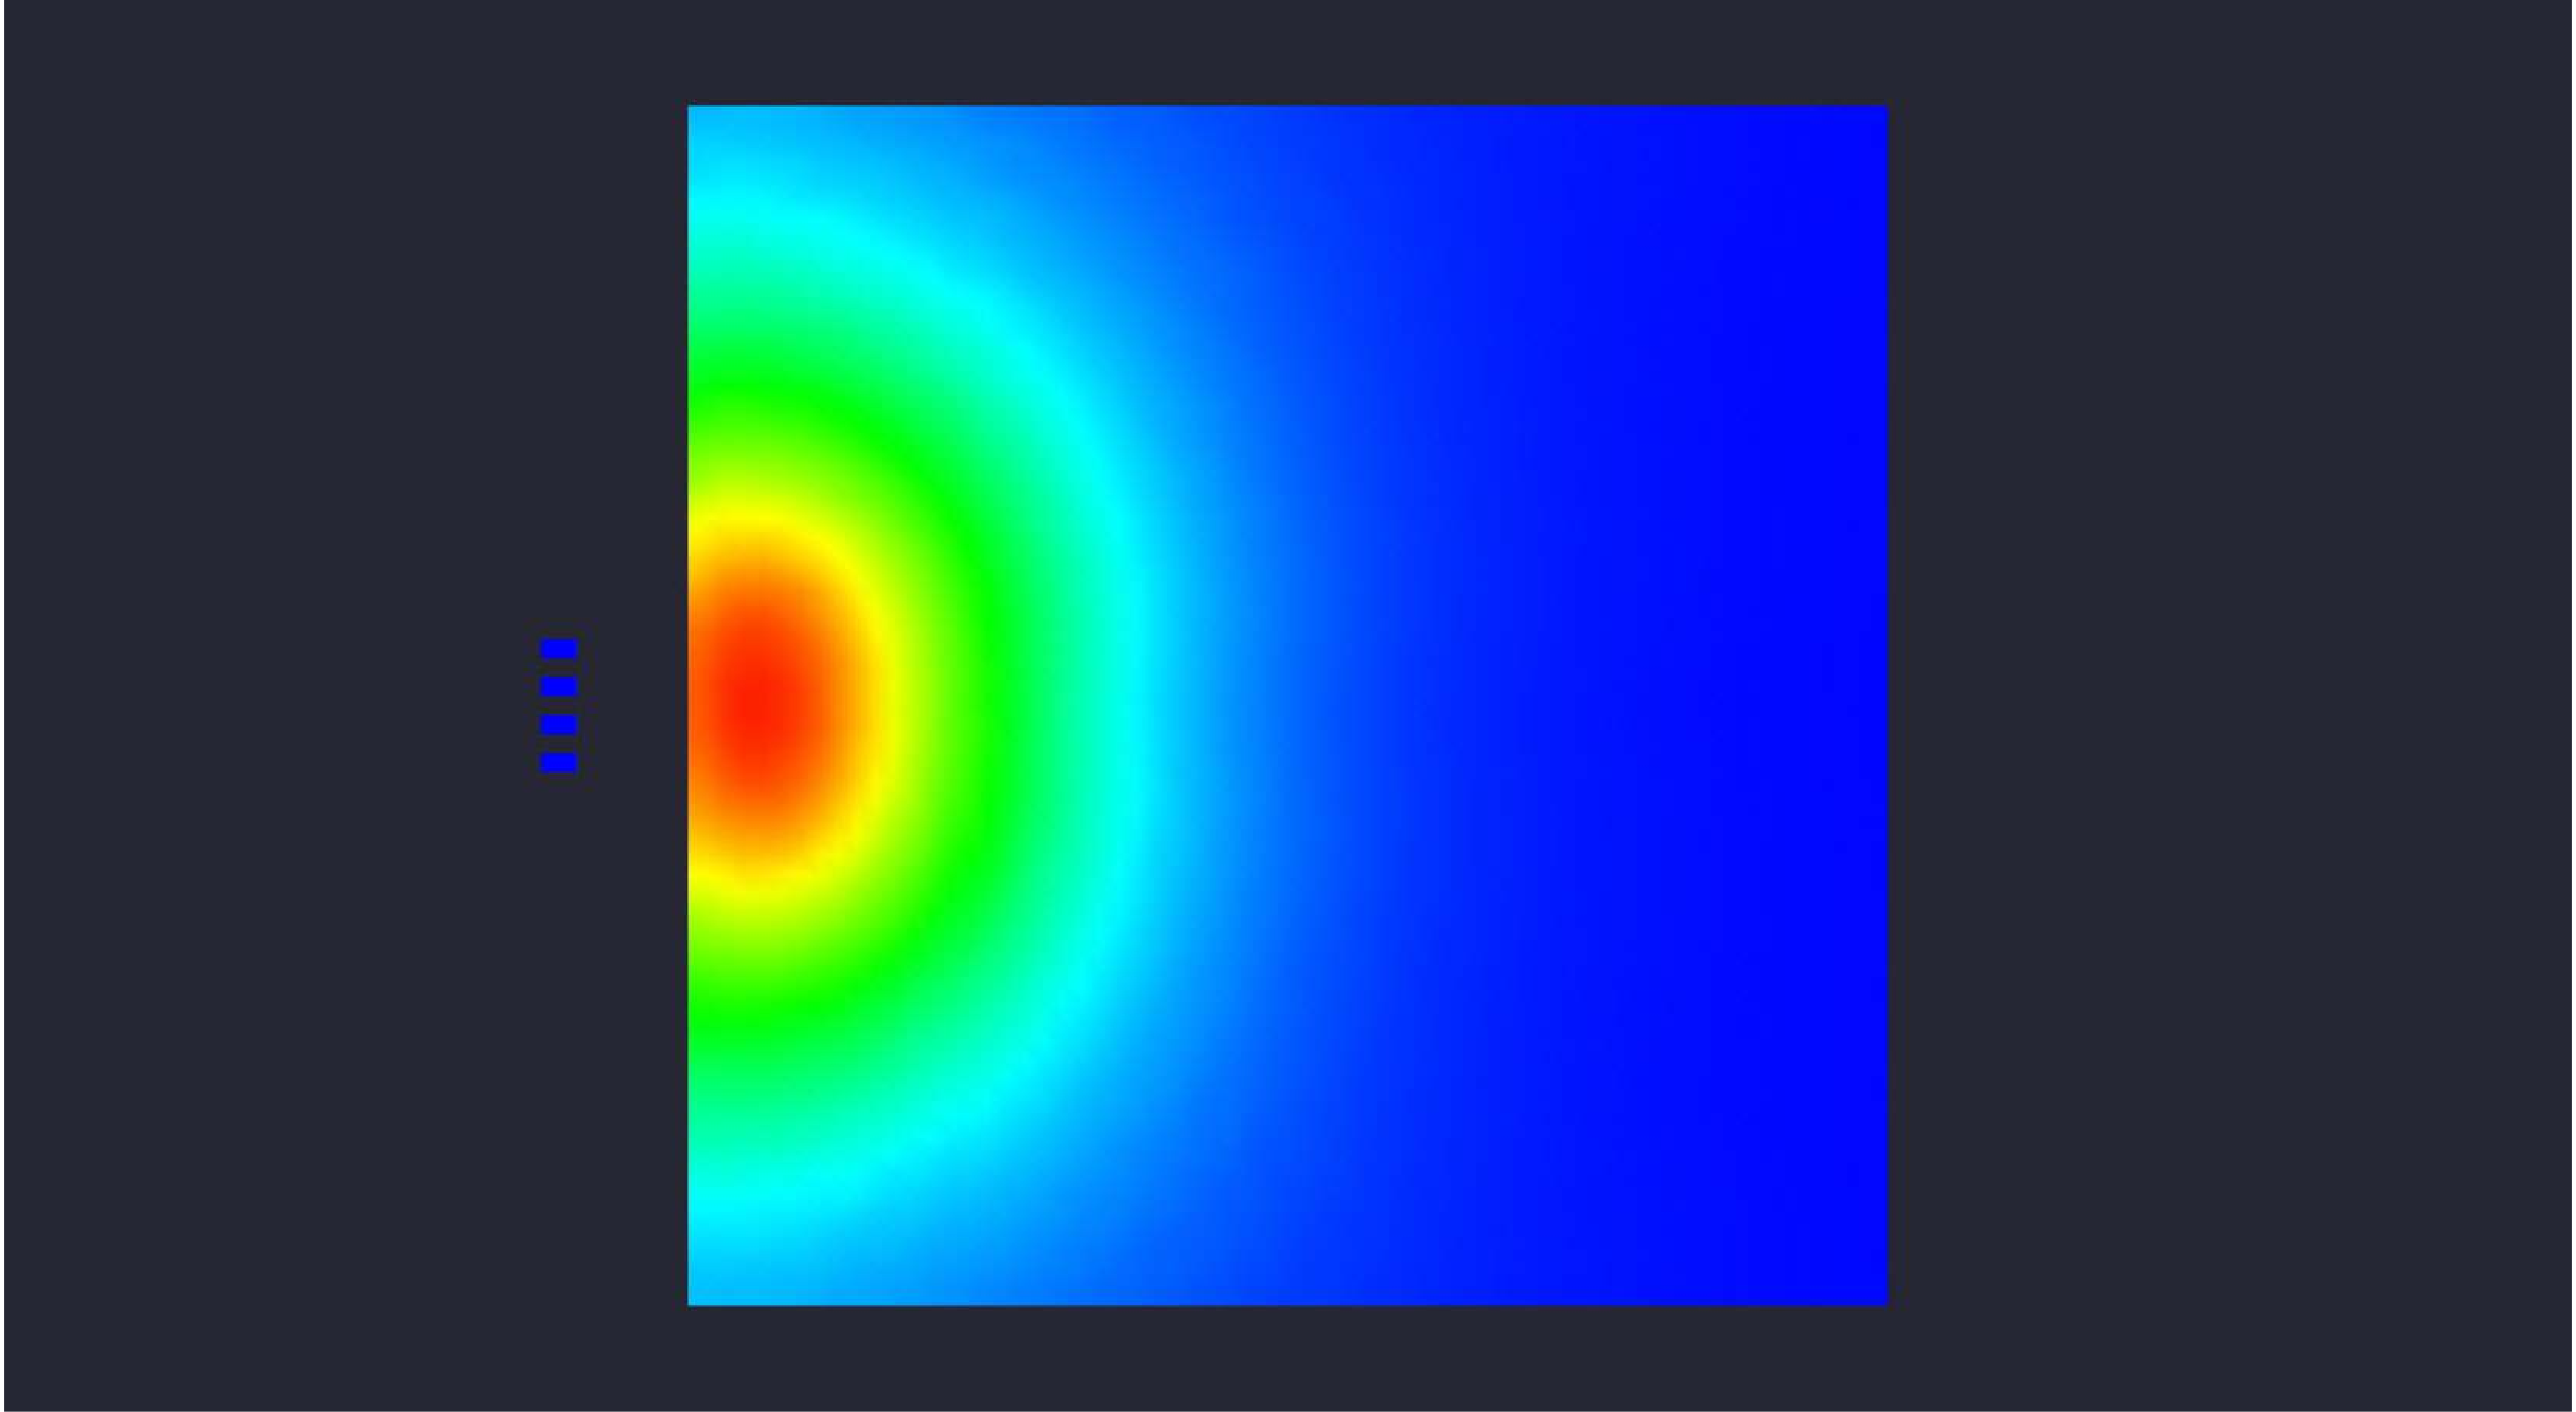

Date:12/18/2025

Drawn By:

Revision #:

82-179 4-NEXTGEN 300W 30' MTG