
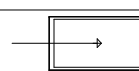


Statistical Area
 Illuminance (Fc)
 Average = 8.58
 Maximum = 97.8
 Minimum = 0.3
 Avg/Min Ratio = 28.60
 Max/Min Ratio = 326.00

Luminaire Schedule						
Symbol	Qty	Description	LLF	Luminaire Lumens	Luminaire Watts	Total Watts
	3	NextGen 4 300W T3	1.000	42839	297.43	892.29

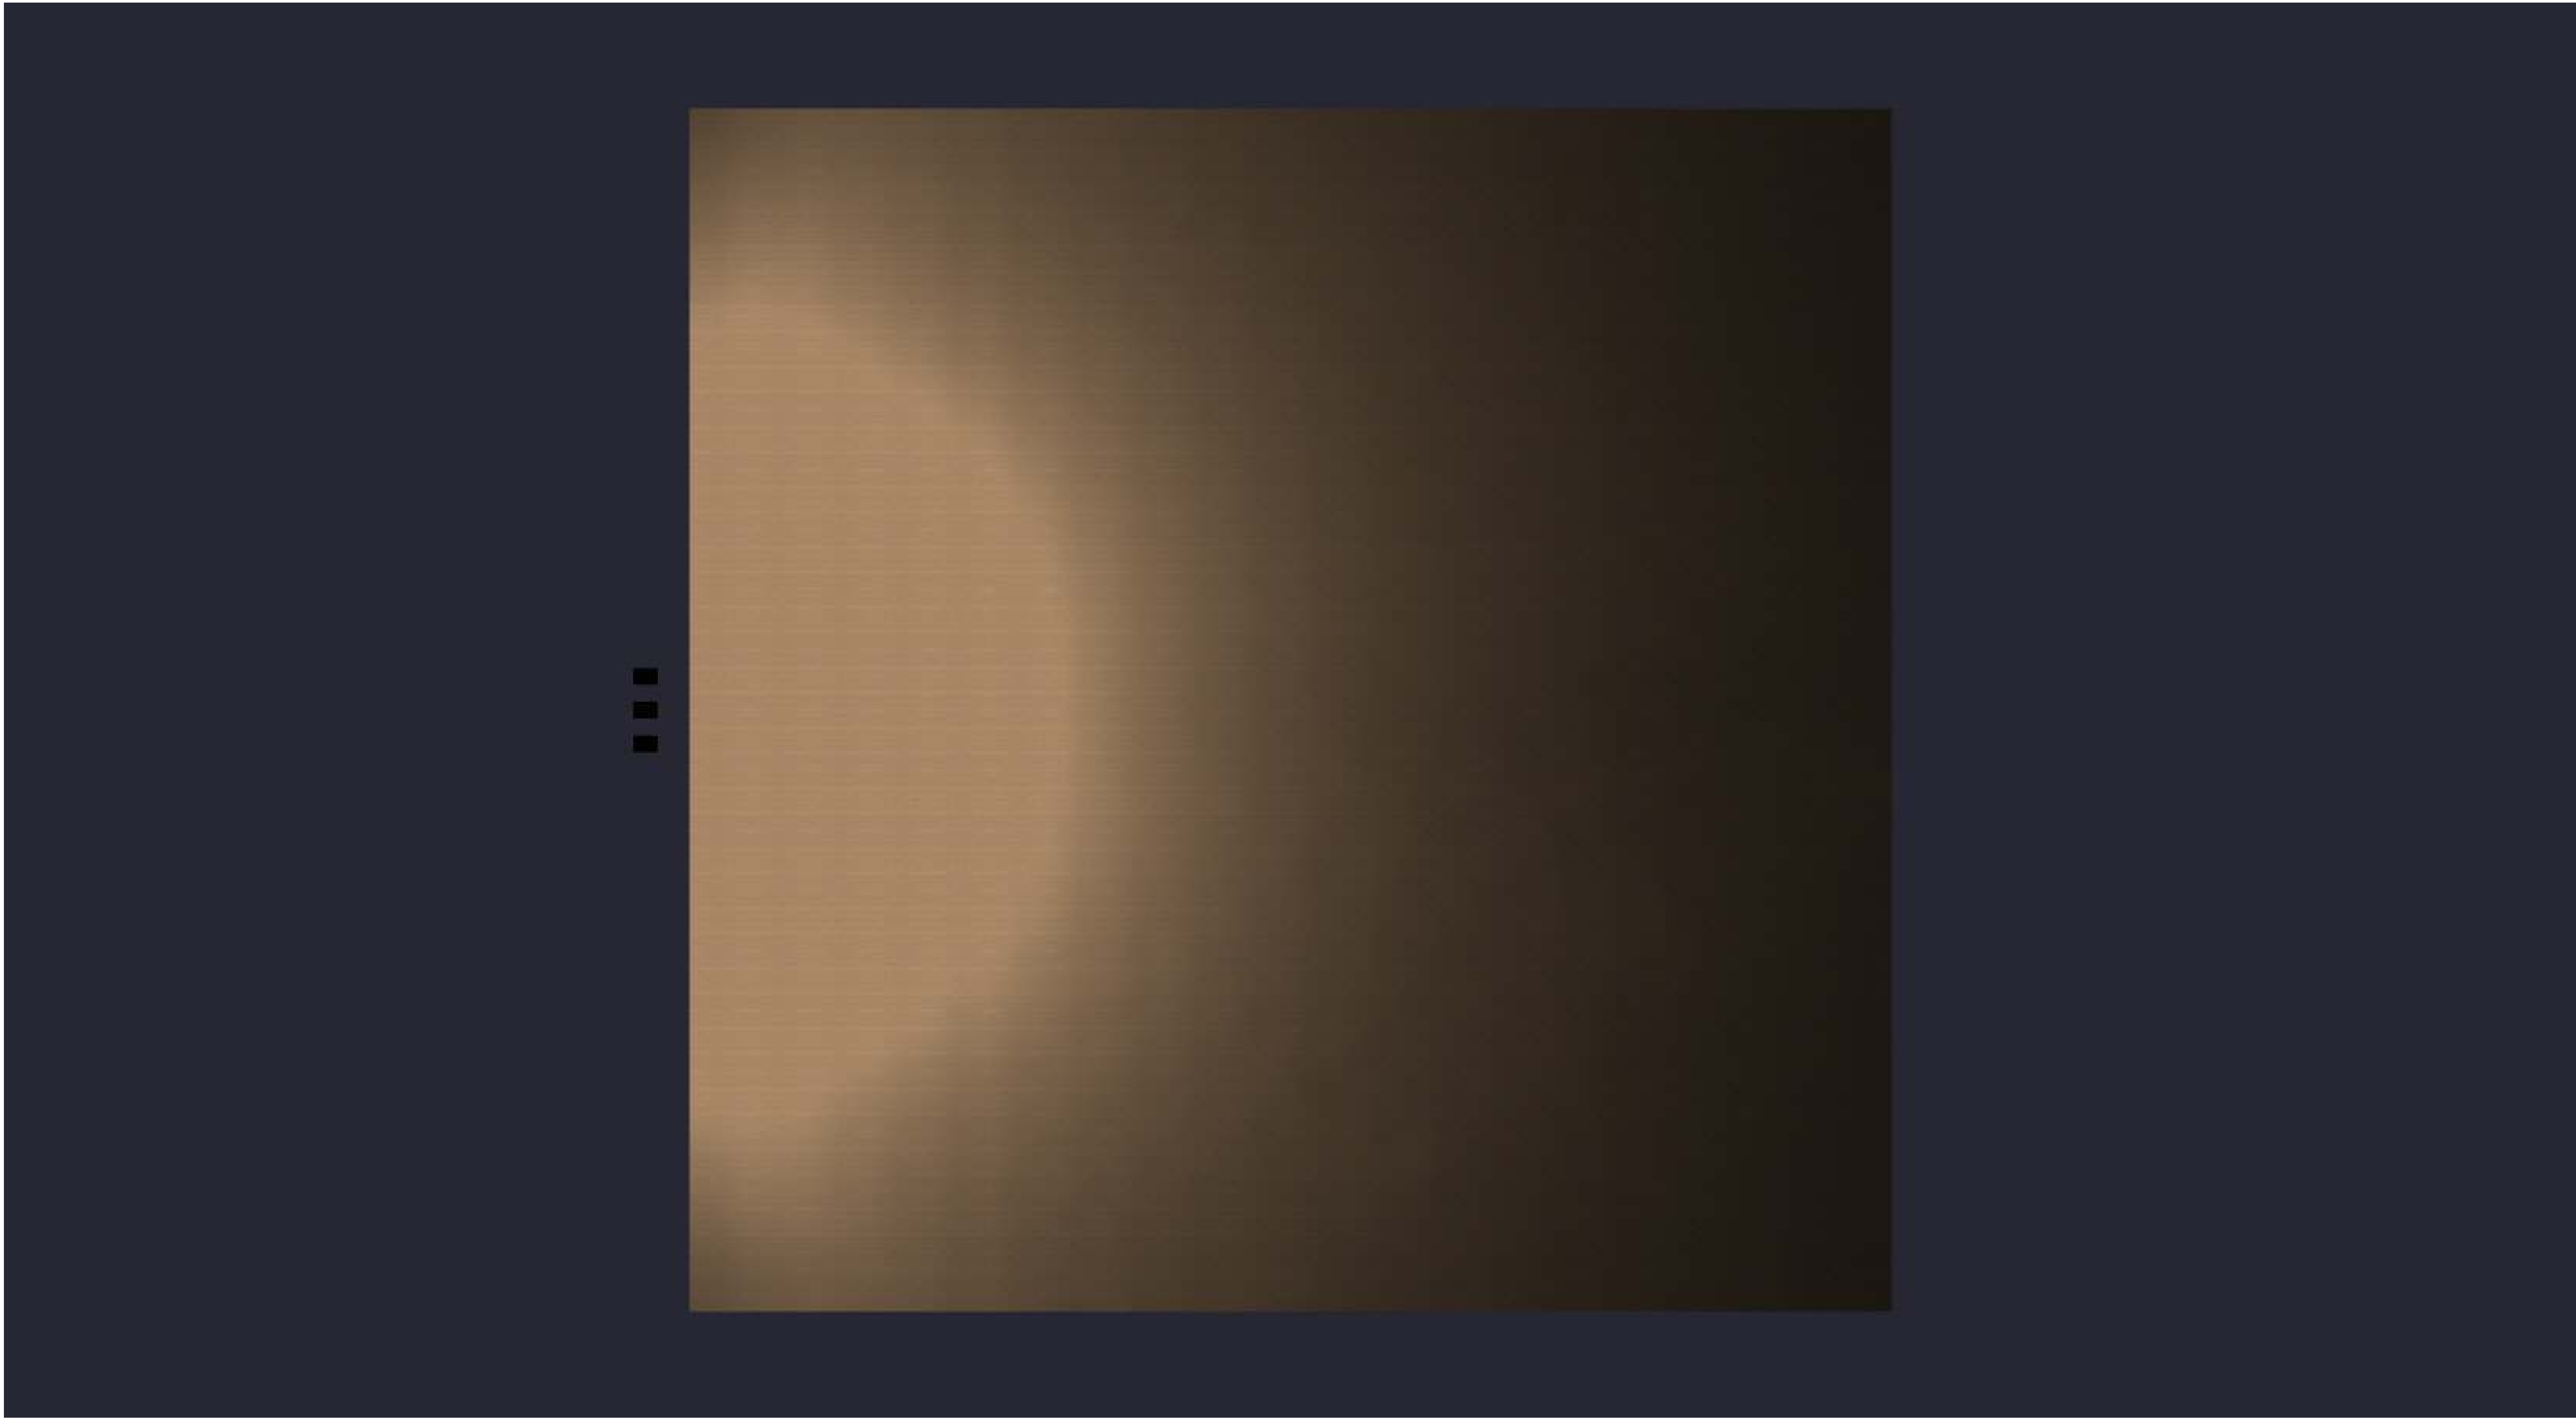


82-206 3-NEXTGEN 300W 15' MTG 20D TILT

Date:12/18/2025

Drawn By:

Revision #:

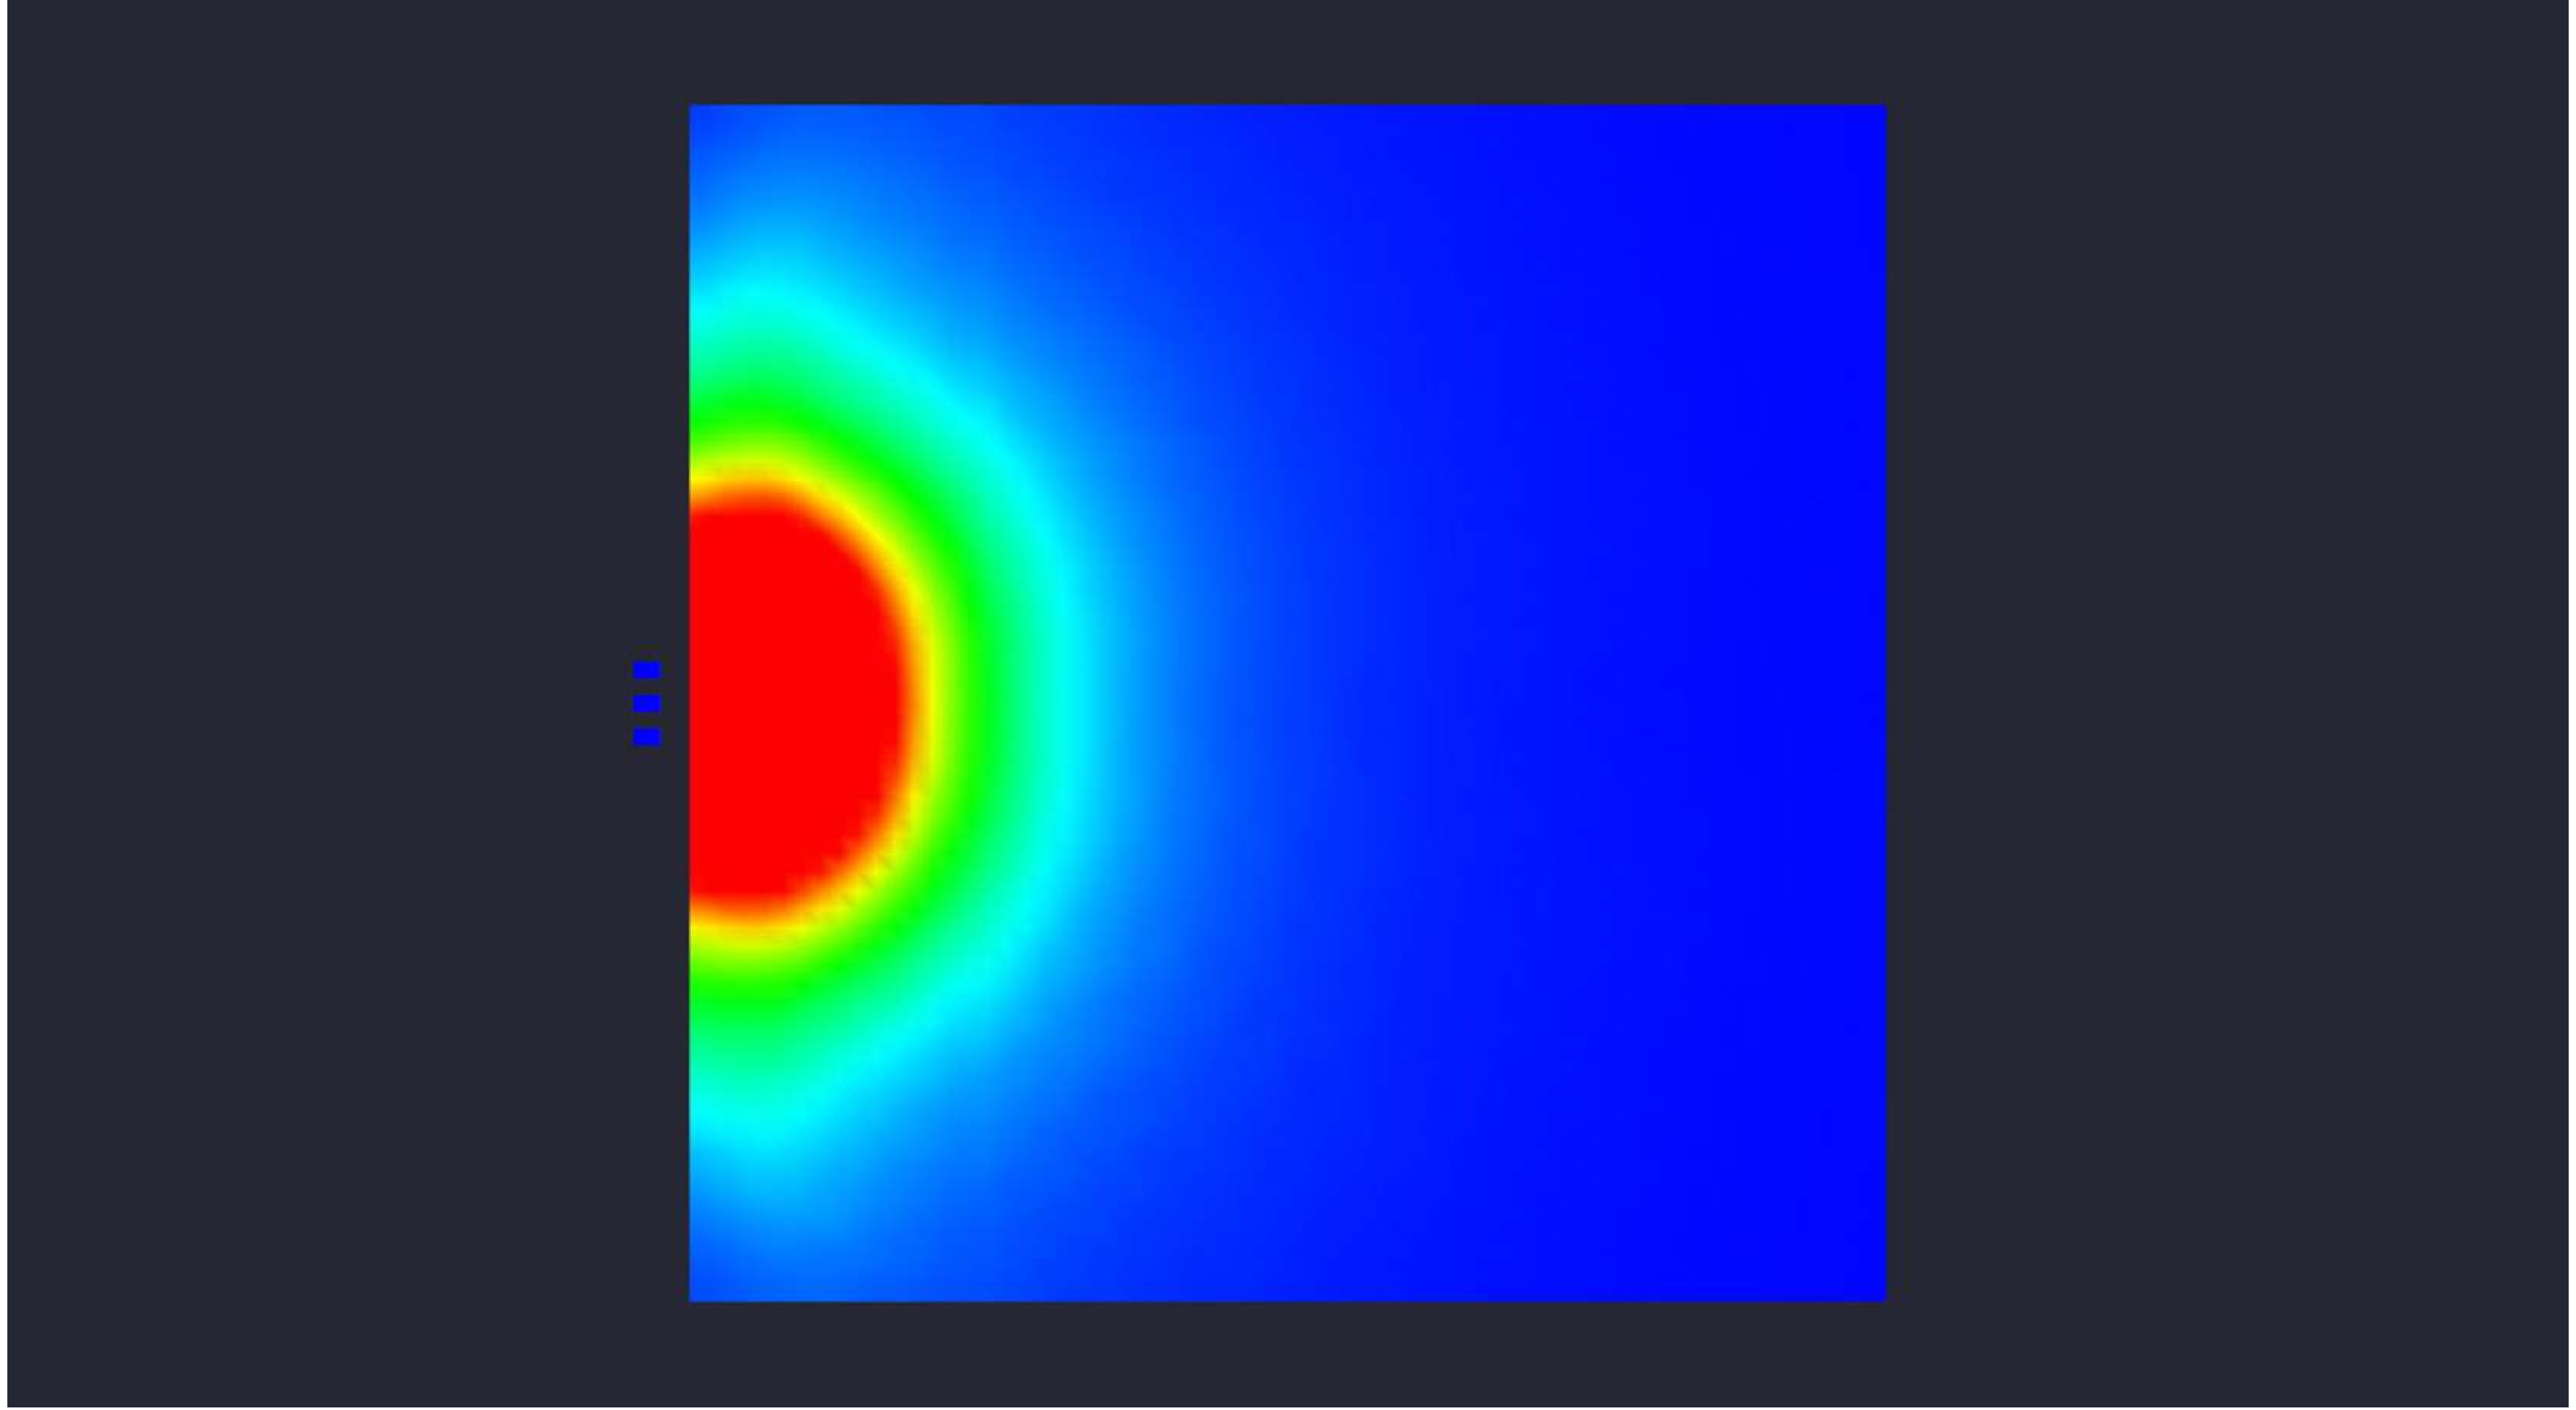

Date:12/18/2025

Drawn By:

Revision #:

82-206 3-NEXTGEN 300W 15' MTG 20D TILT