



Statistical Area  
 Illuminance (Fc)  
 Average = 7.66  
 Maximum = 56.0  
 Minimum = 0.4  
 Avg/Min Ratio = 19.15  
 Max/Min Ratio = 140.00

Luminaire Schedule						
Symbol	Qty	Description	LLF	Luminaire Lumens	Luminaire Watts	Total Watts
	3	NextGen 4 300W T3	1.000	42839	297.43	892.29

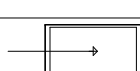


82-206 3-NEXTGEN 300W 20' MTG 20D TILT

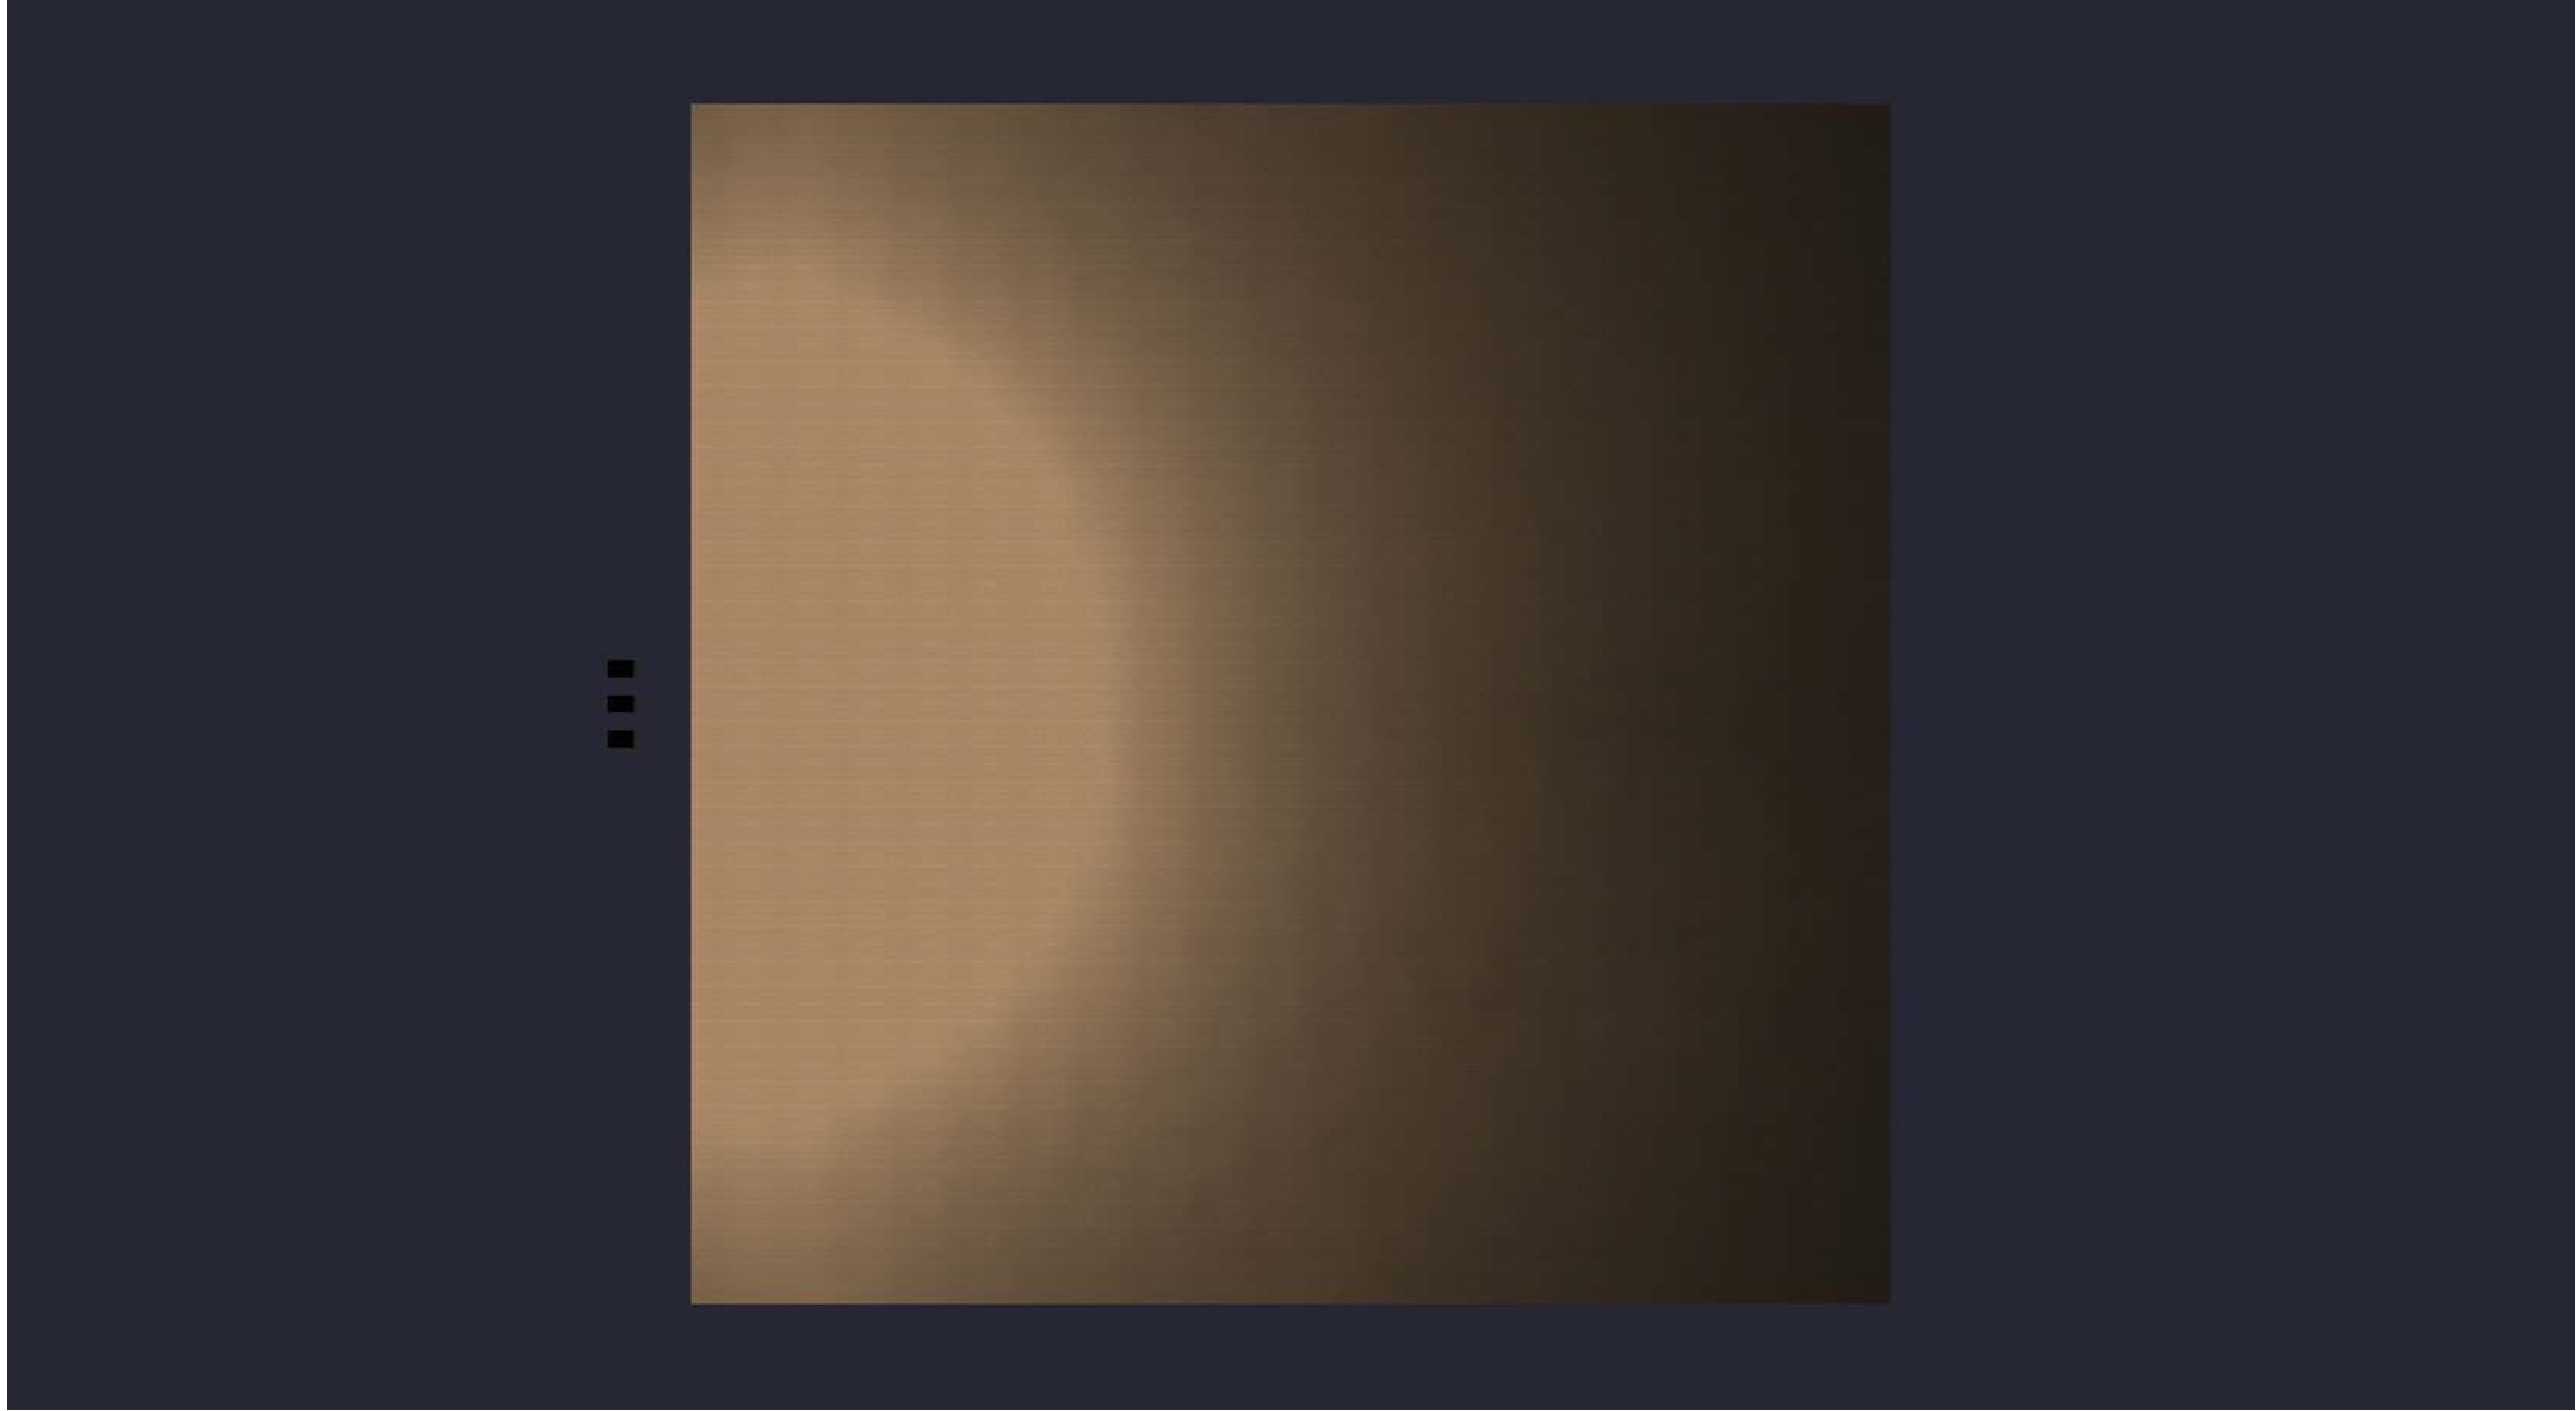

Date:12/19/2025

Drawn By:

Revision #:

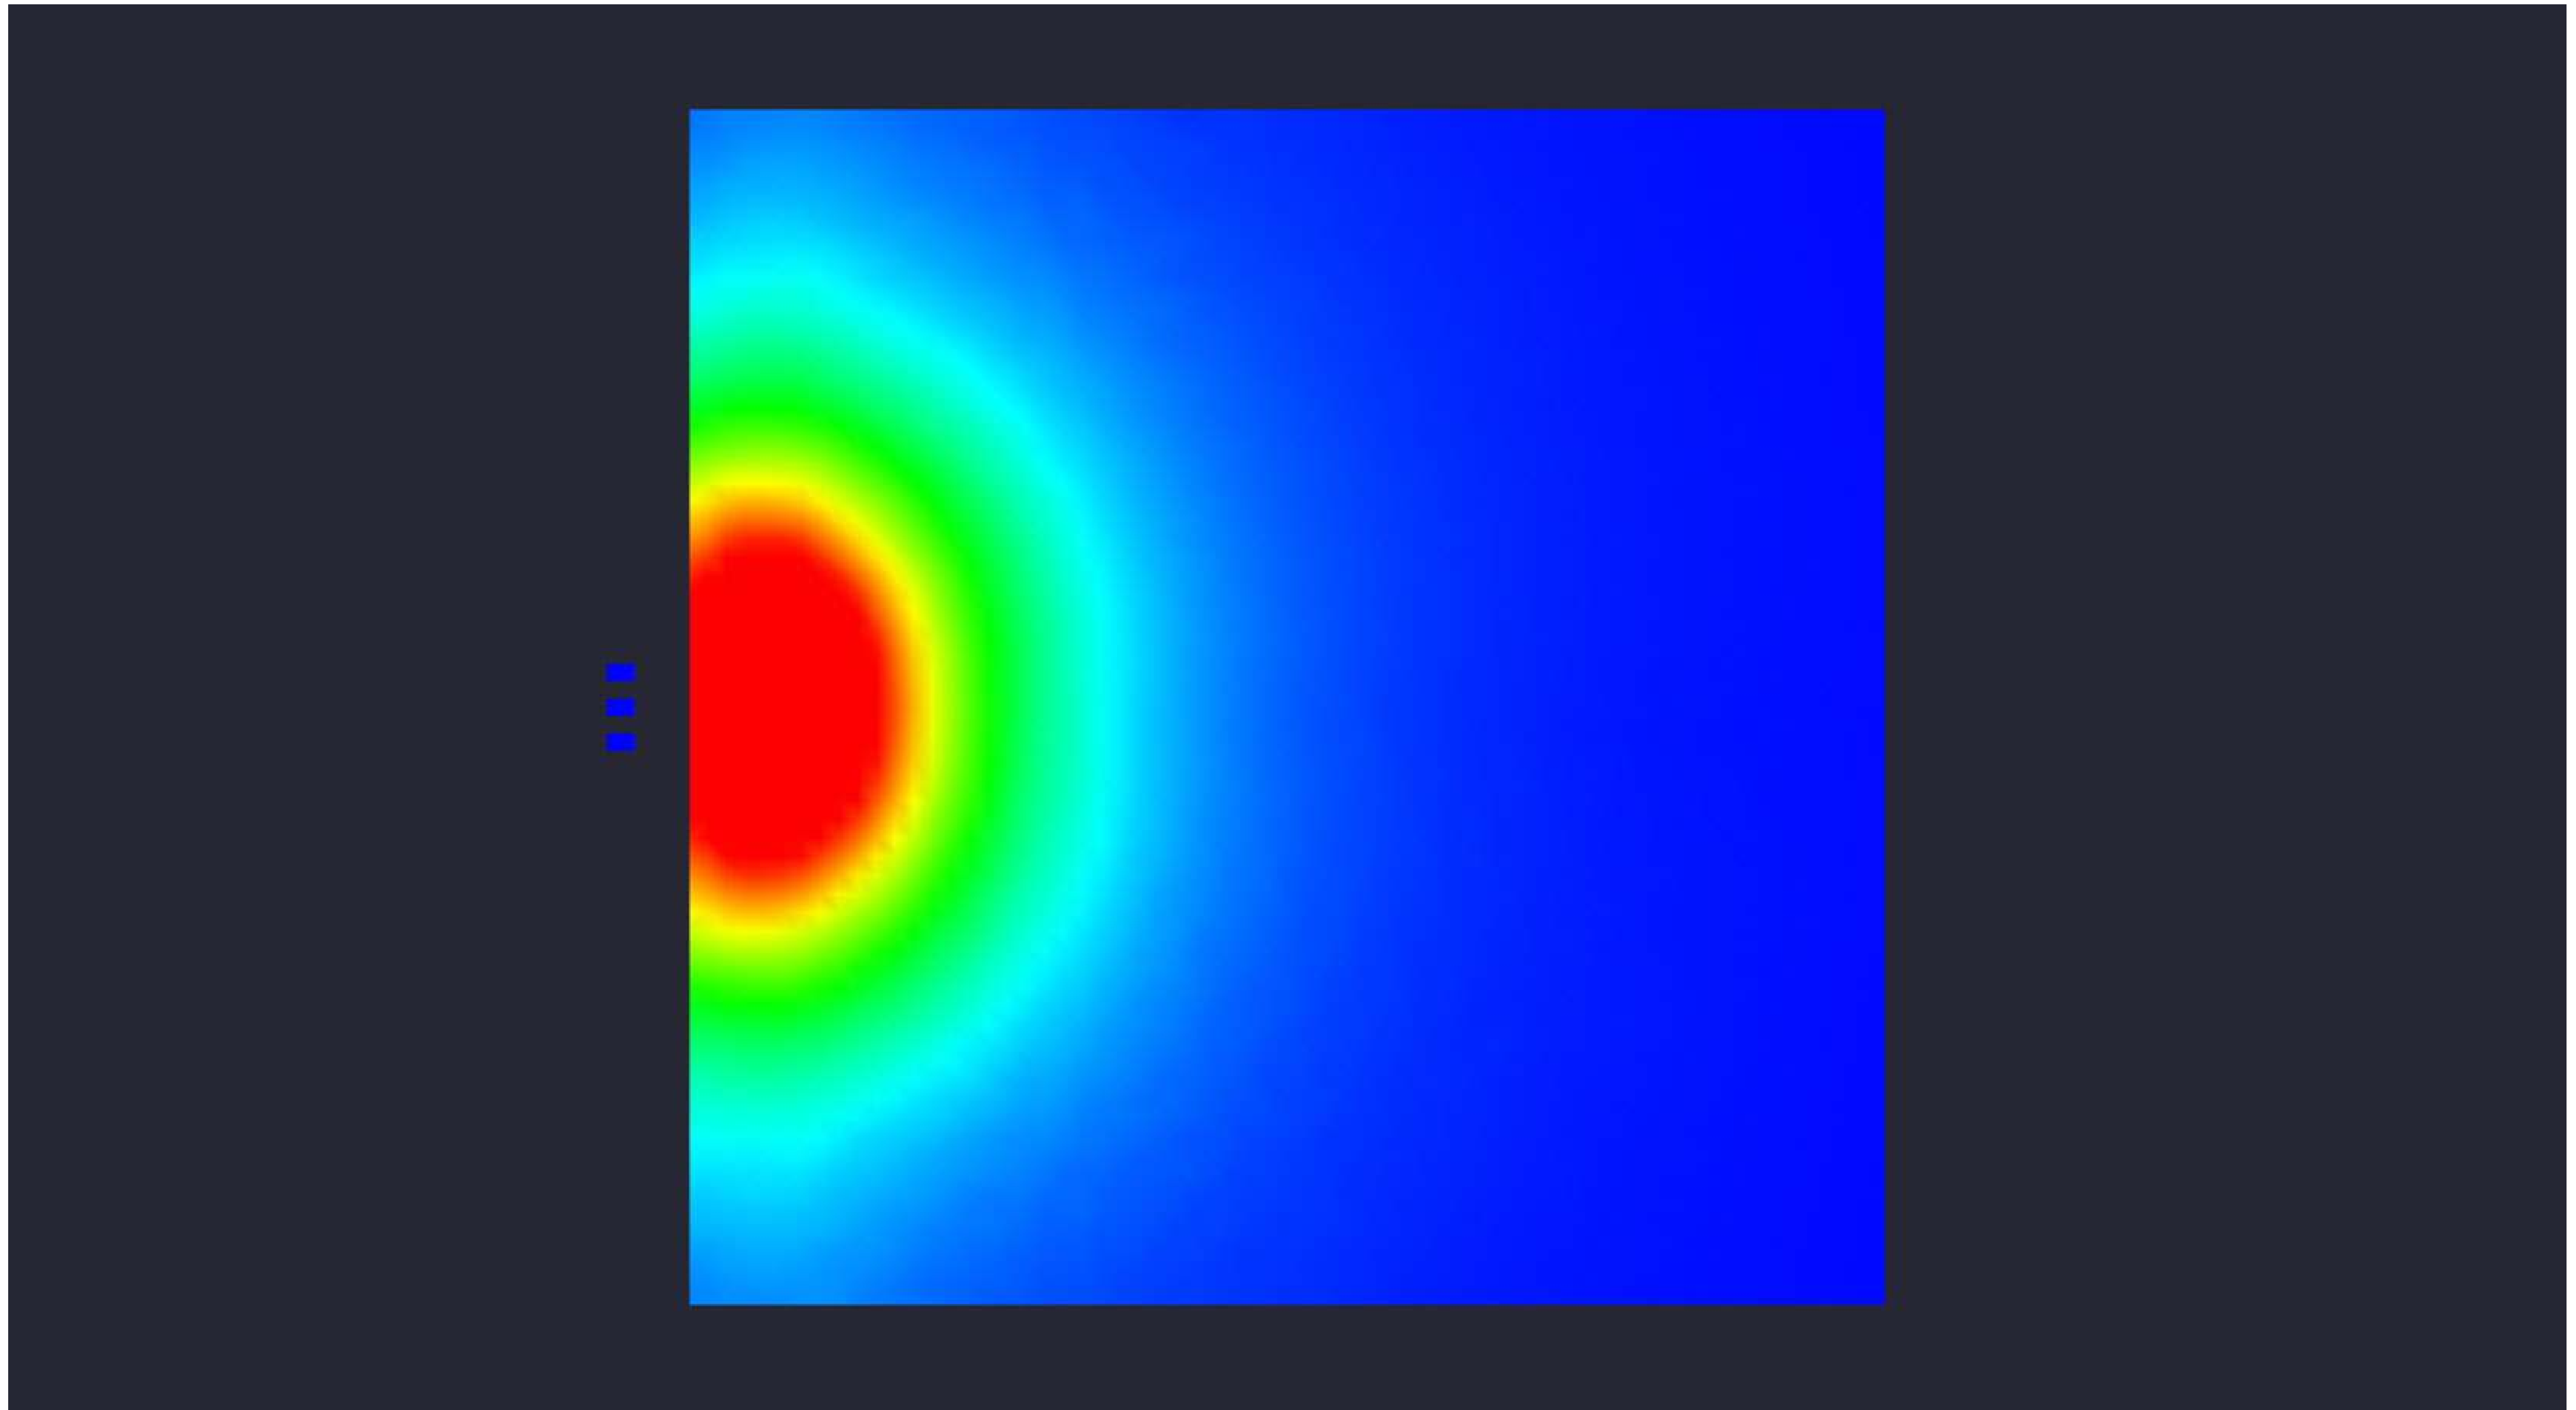

82-206 3-NEXTGEN 300W 20' MTG 20D TILT