
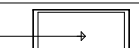


Statistical Area
 Illuminance (Fc)
 Average = 7.14
 Maximum = 67.9
 Minimum = 0.1
 Avg/Min Ratio = 71.40
 Max/Min Ratio = 679.00

Luminaire Schedule						
Symbol	Qty	Description	LLF	Luminaire Lumens	Luminaire Watts	Total Watts
	3	NextGen 4 300W T3	1.000	42839	297.43	892.29

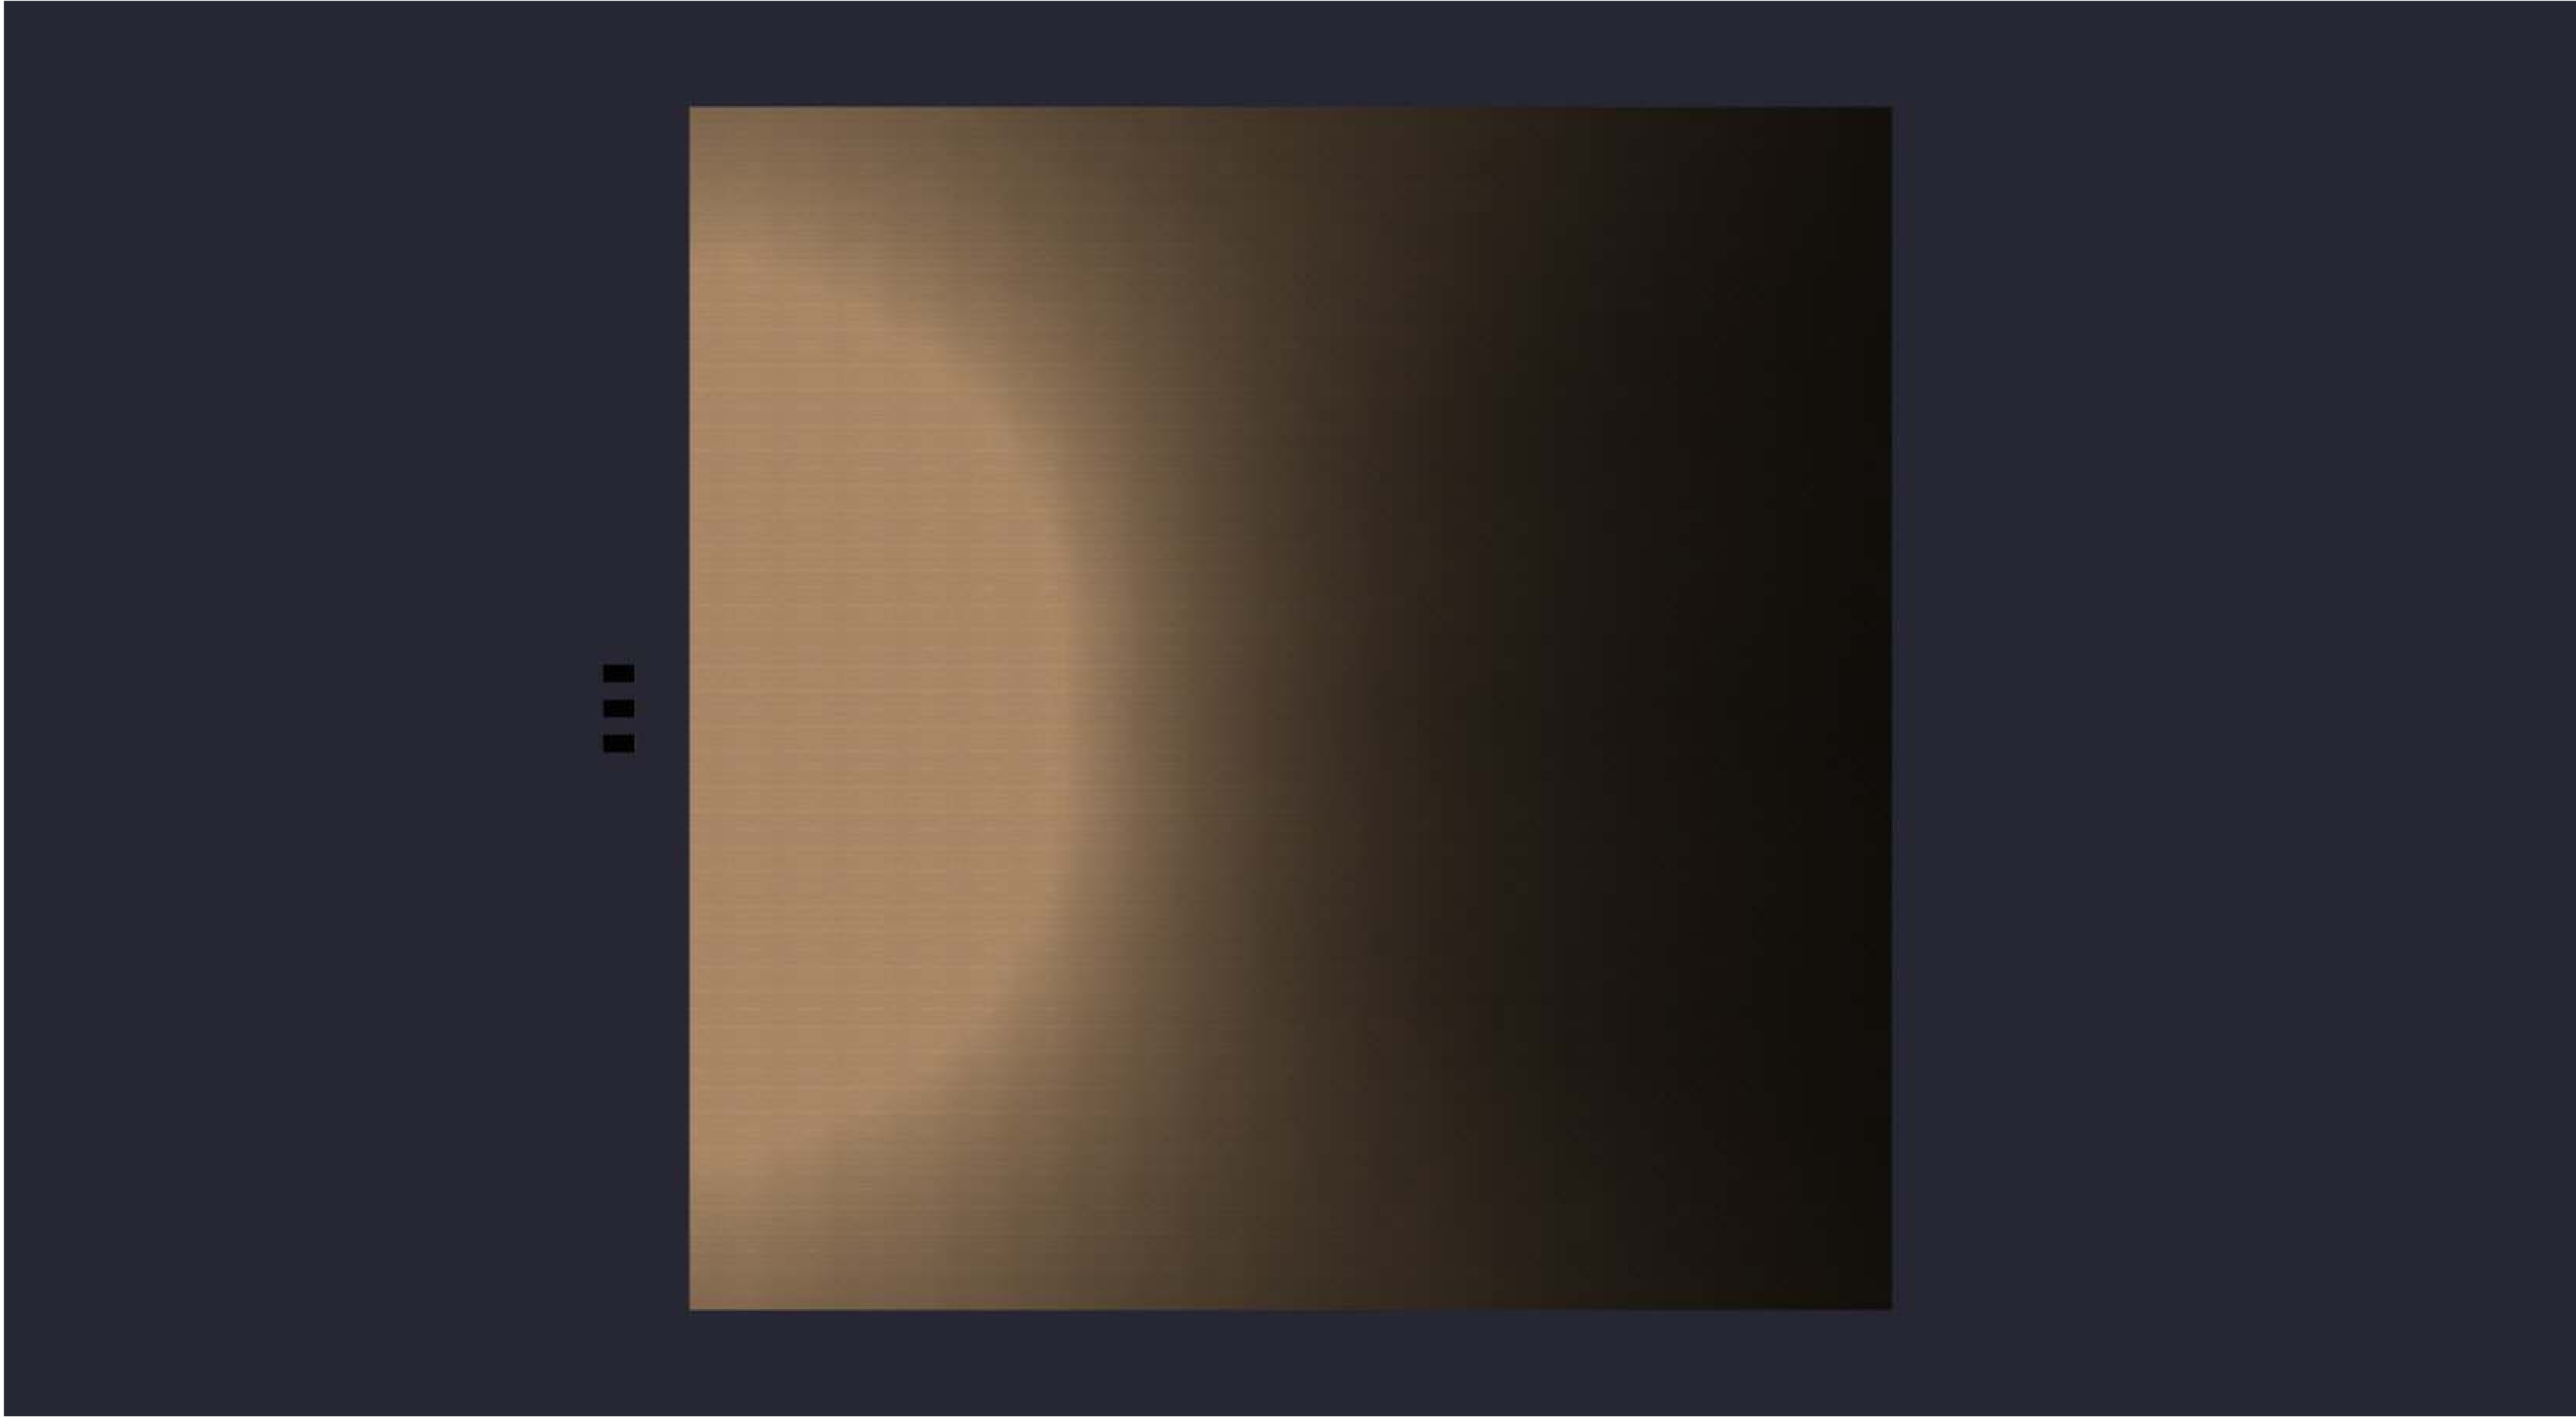


|||

Date:12/18/2025

Drawn By:

Revision #:

82-206 3-NEXTGEN 300W 20' MTG

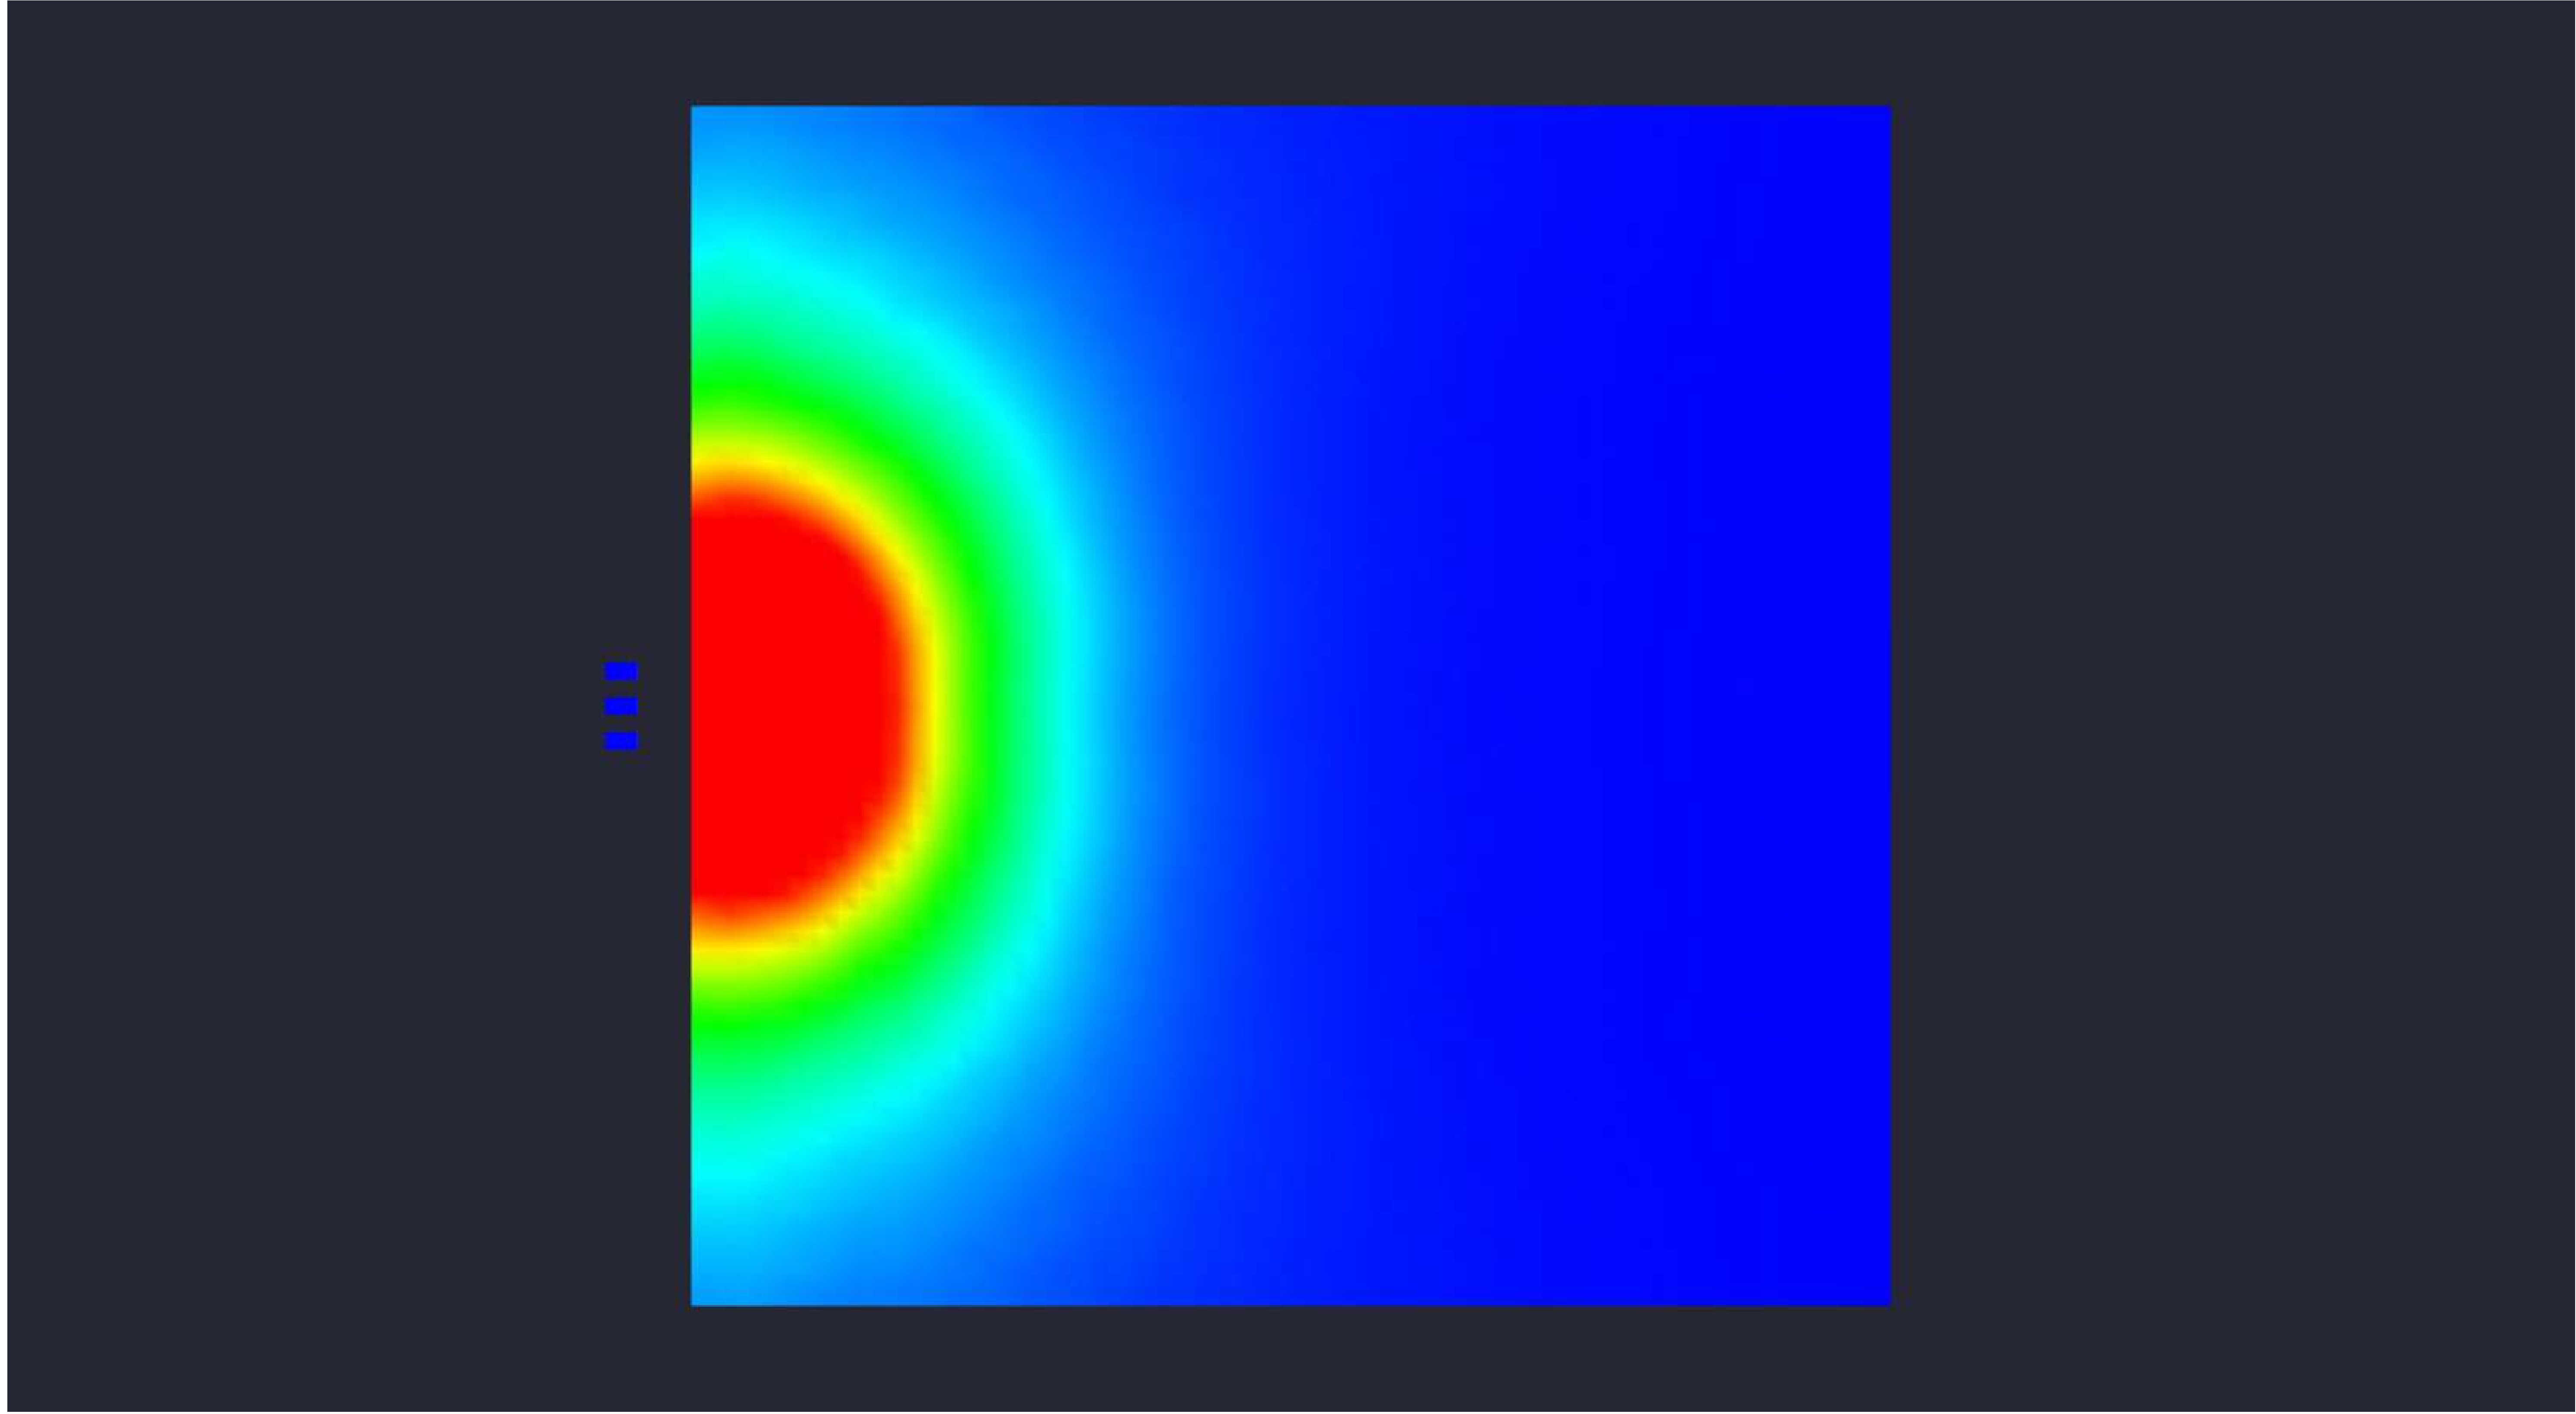

Date:12/18/2025

Drawn By:

Revision #:

82-206 3-NEXTGEN 300W 20' MTG