

Statistical Area  
 Illuminance (Fc)  
 Average = 6.51  
 Maximum = 44.4  
 Minimum = 0.1  
 Avg/Min Ratio = 65.10  
 Max/Min Ratio = 444.00


Luminaire Schedule						
Symbol	Qty	Description	LLF	Luminaire Lumens	Luminaire Watts	Total Watts
	3	NextGen 4 300W T3	1.000	42839	297.43	892.29

# 82-206 3-NEXTGEN 300W 25' MTG

Date:12/18/2025

Drawn By:

Revision #:

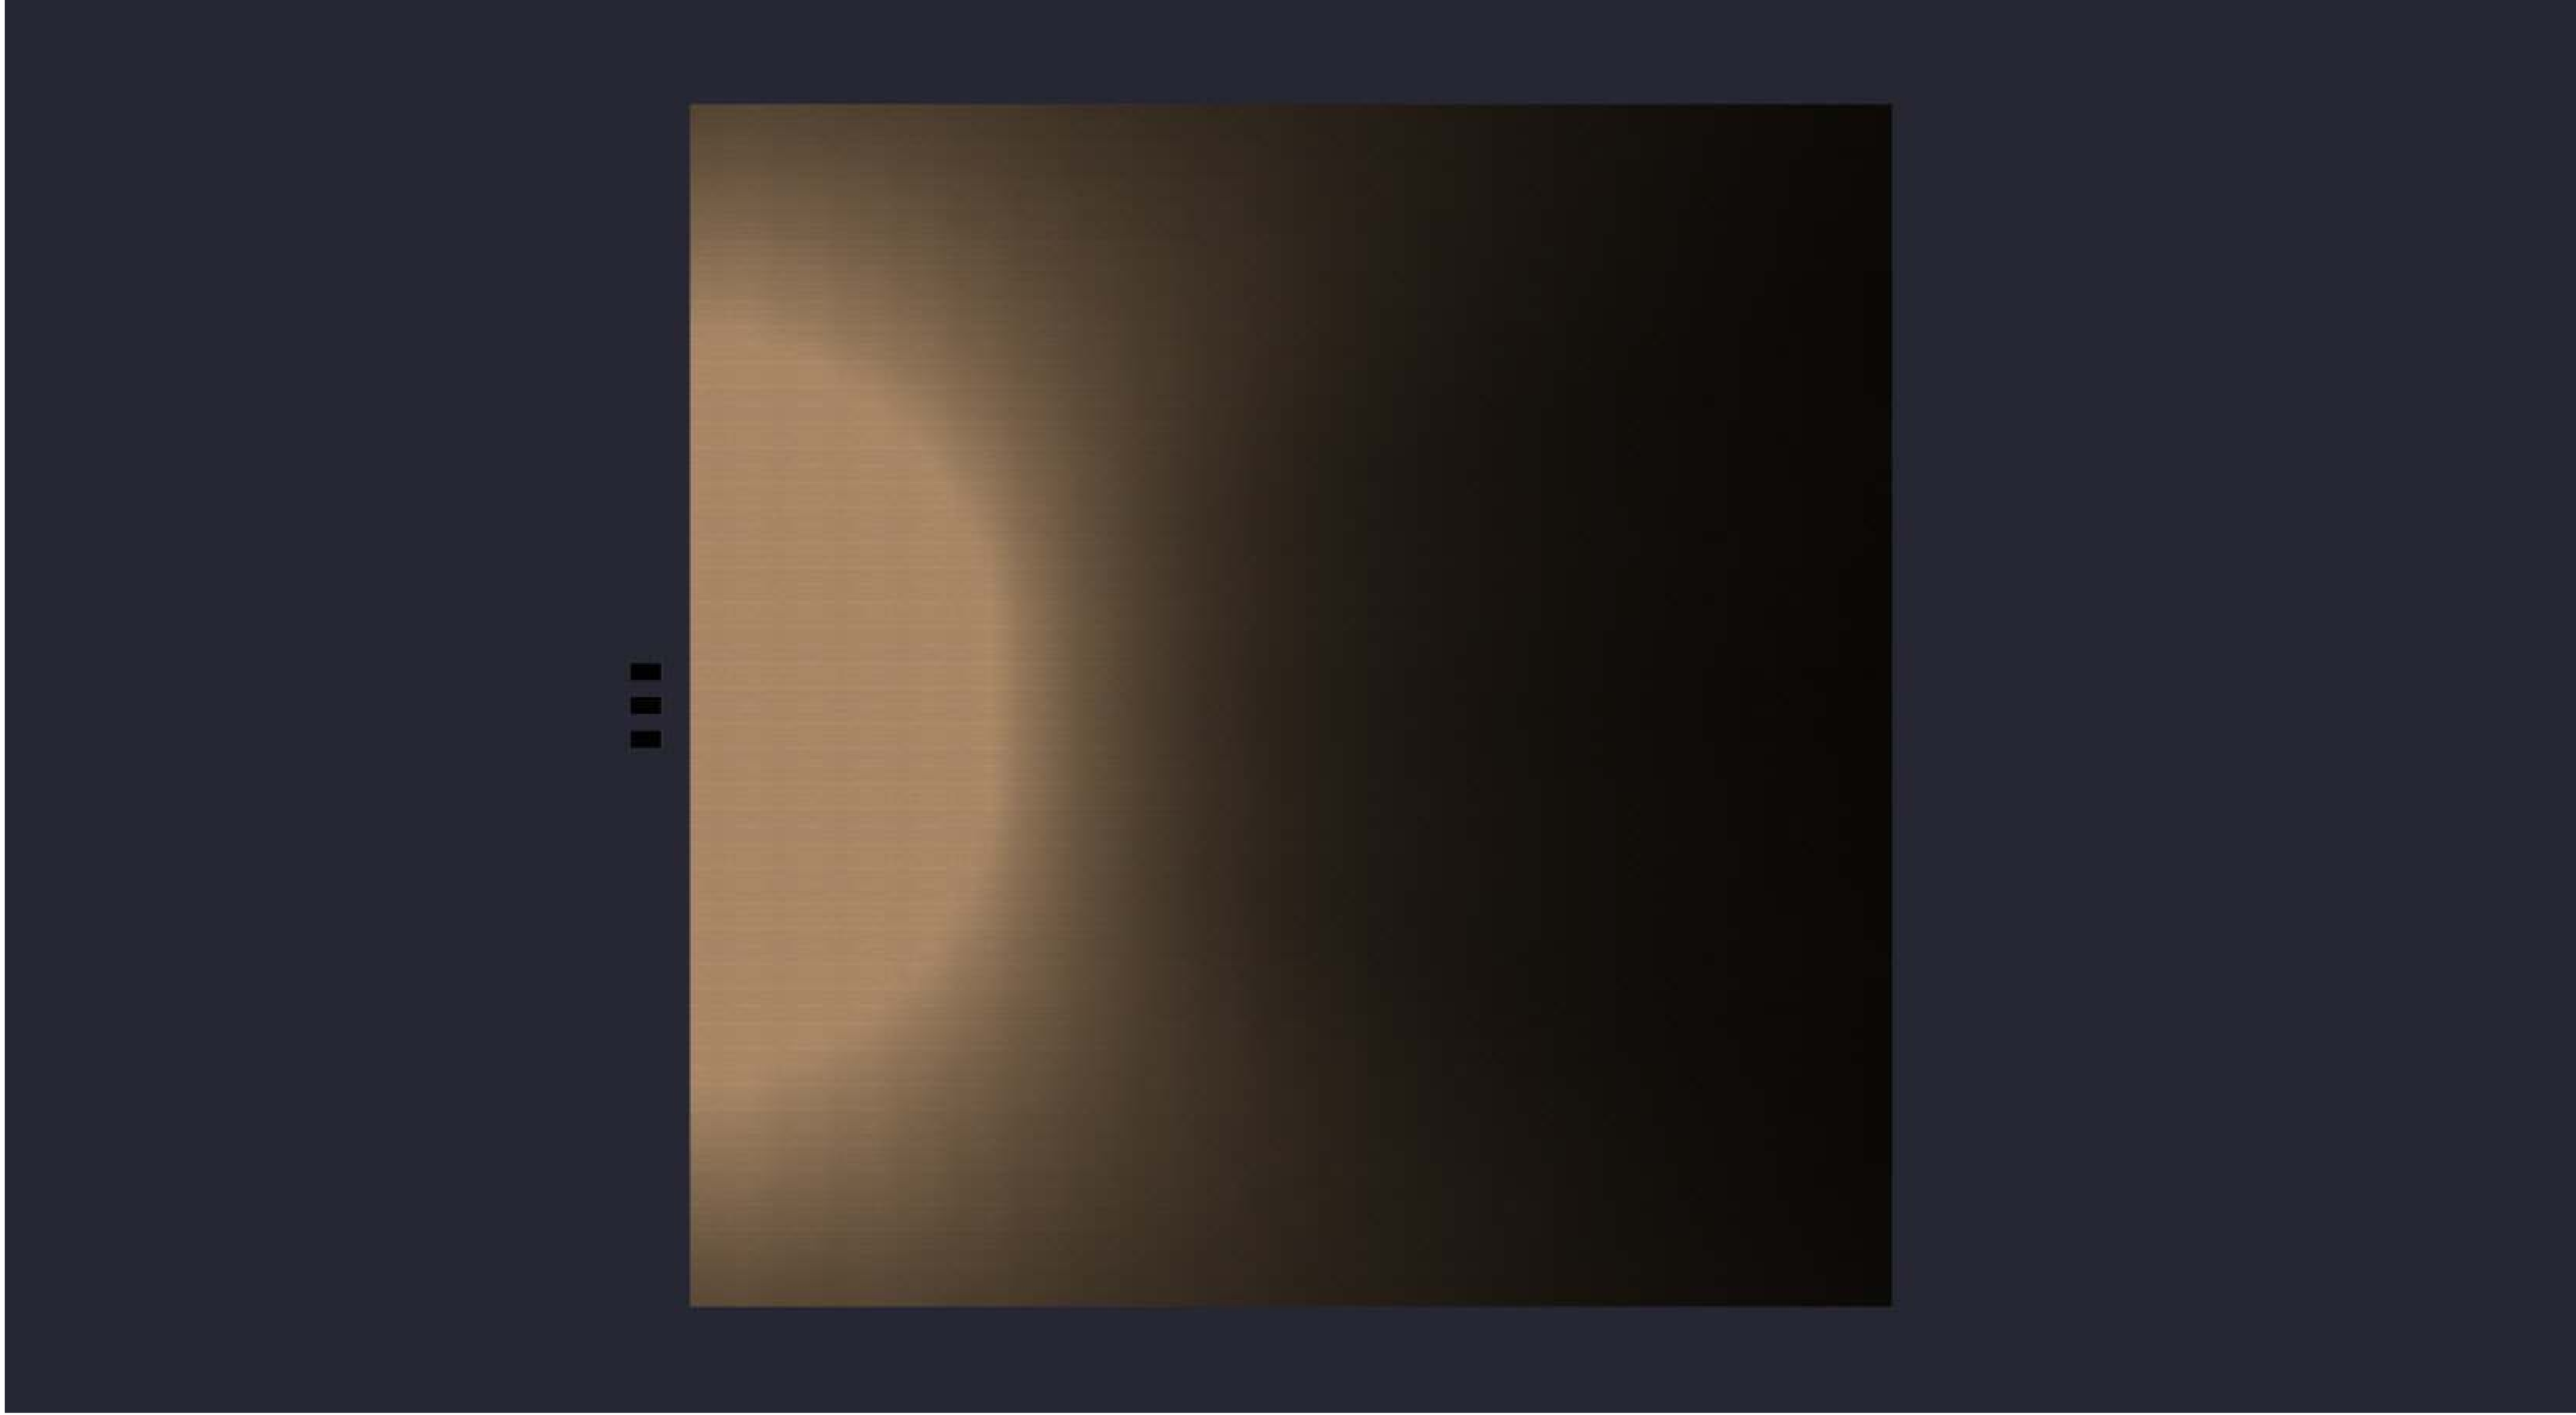


Date:12/18/2025

Drawn By:

Revision #:

# 82-206 3-NEXTGEN 300W 25' MTG

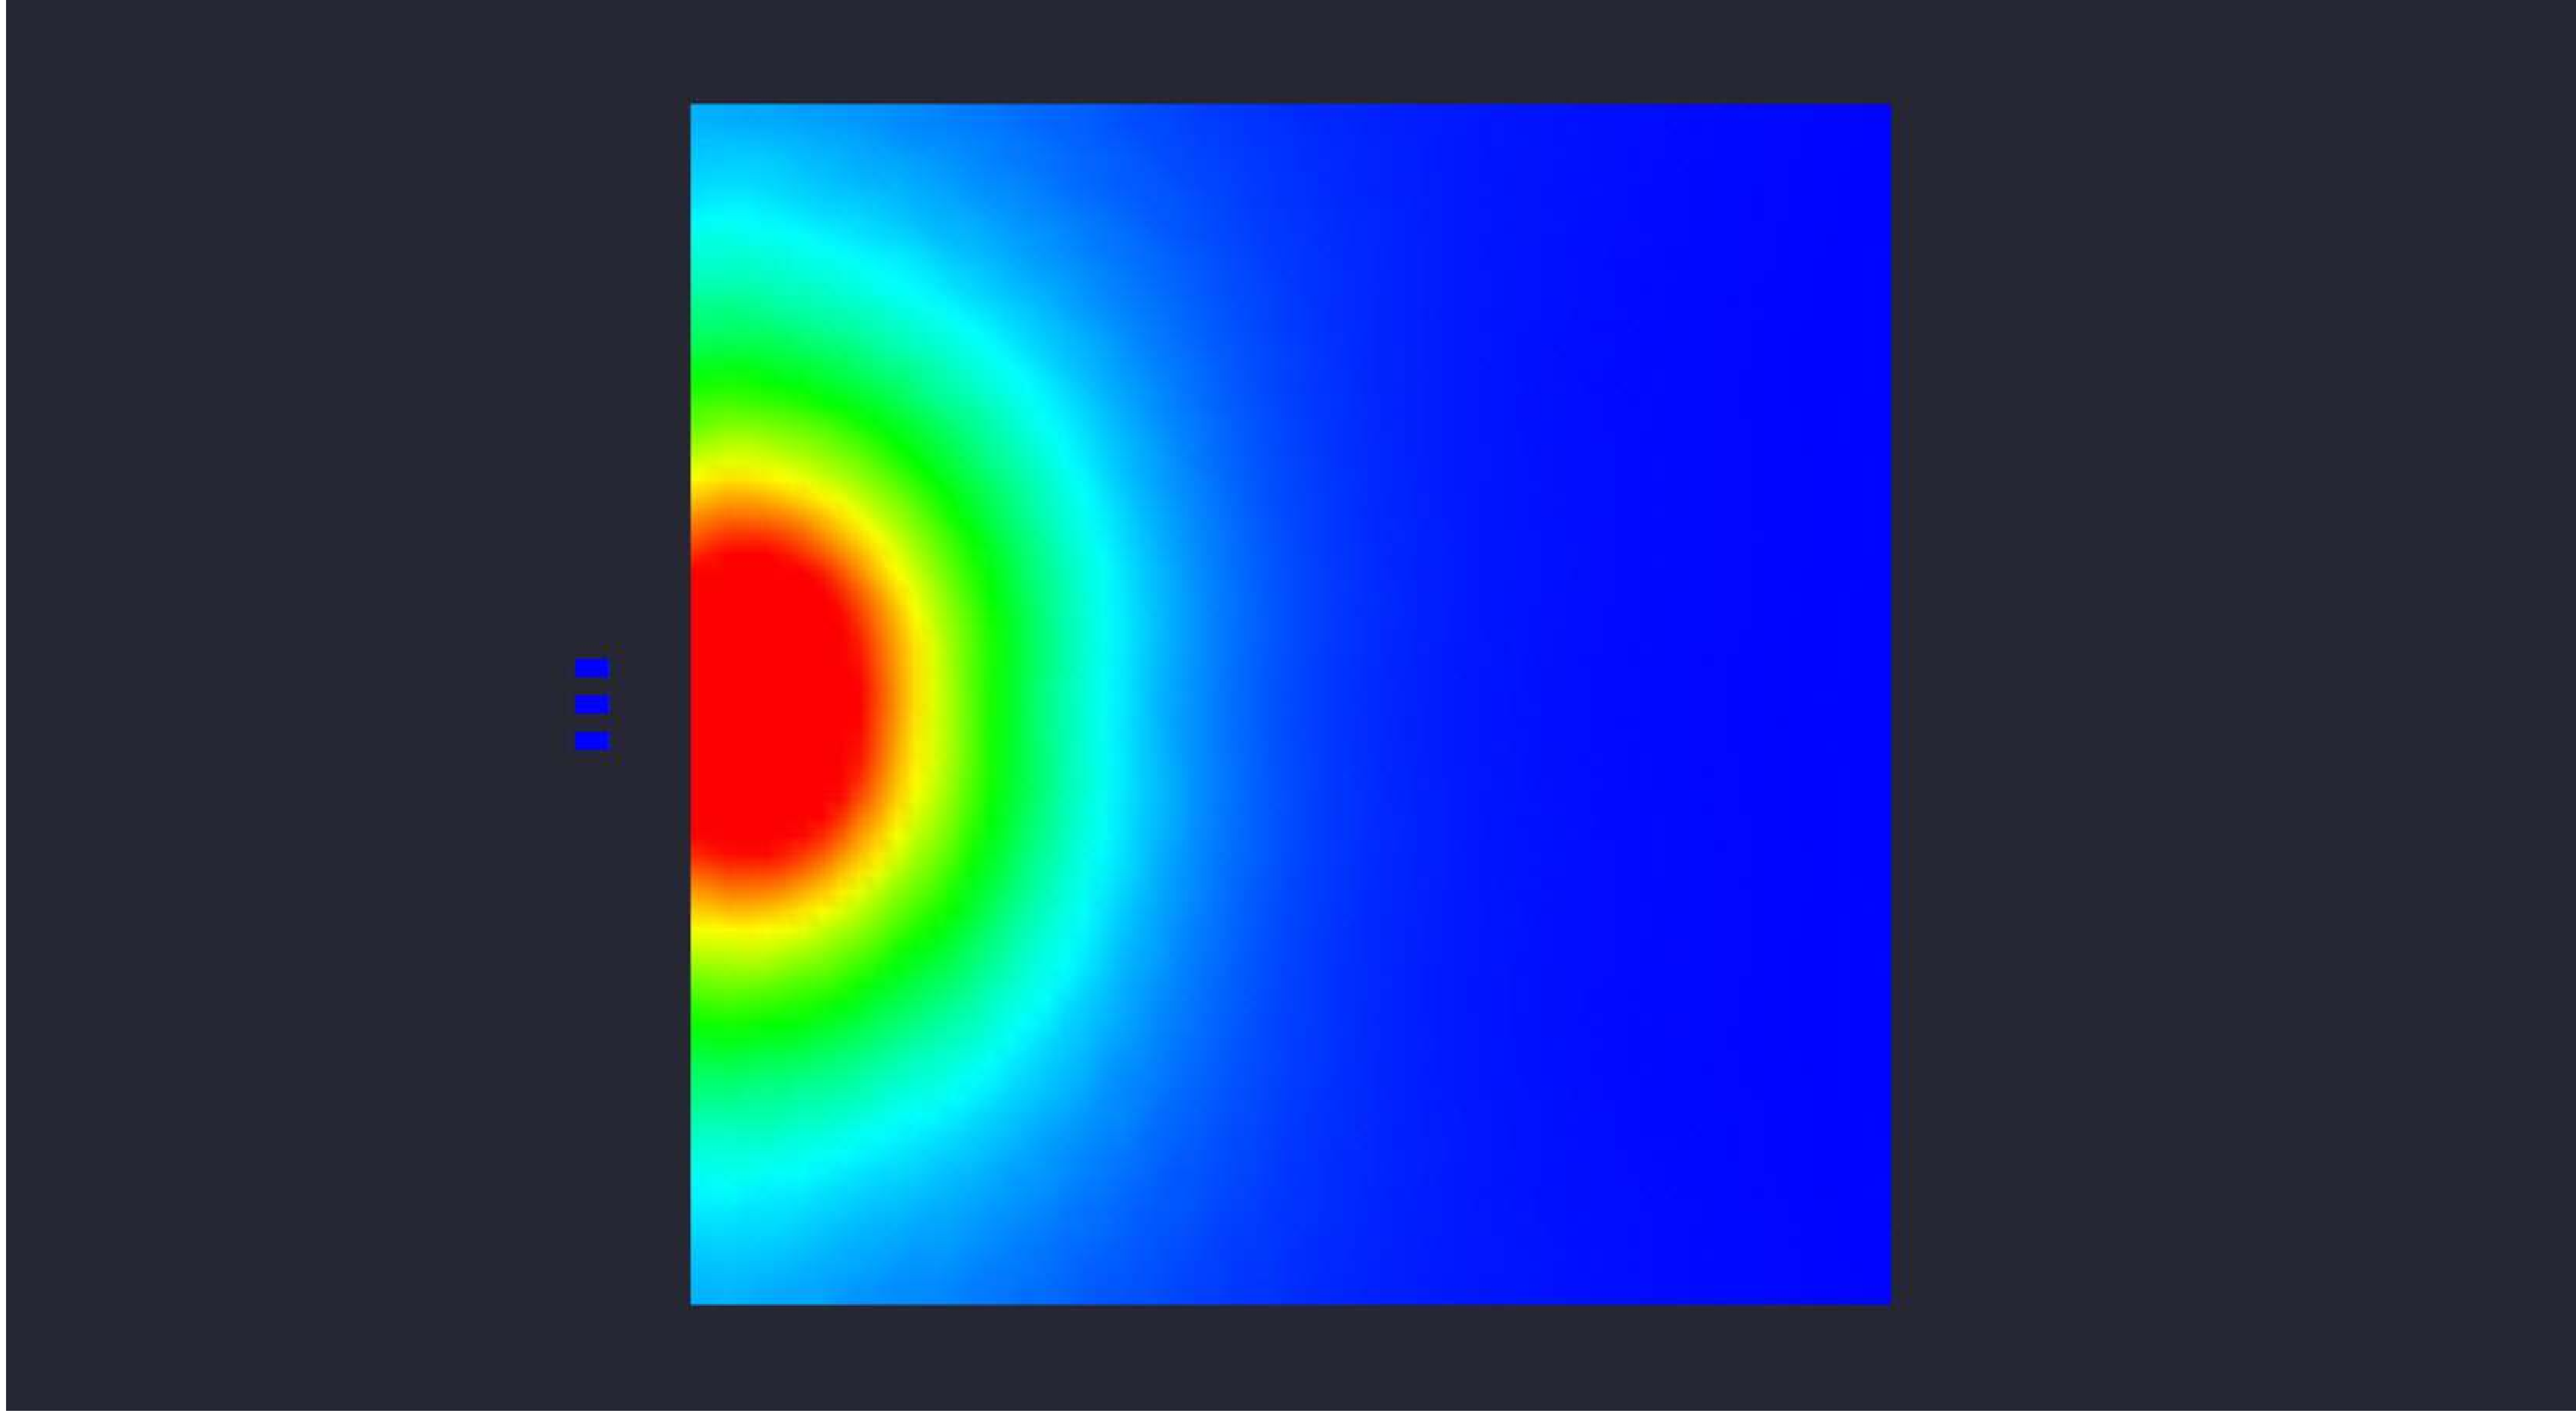

Date:12/18/2025

Drawn By:

Revision #:

## 82-206 3-NEXTGEN 300W 25' MTG