
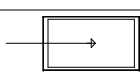


Luminaire Schedule						
Symbol	Qty	Description	LLF	Luminaire Lumens	Luminaire Watts	Total Watts
	3	NextGen 4 300W T3	1.000	42839	297.43	892.29

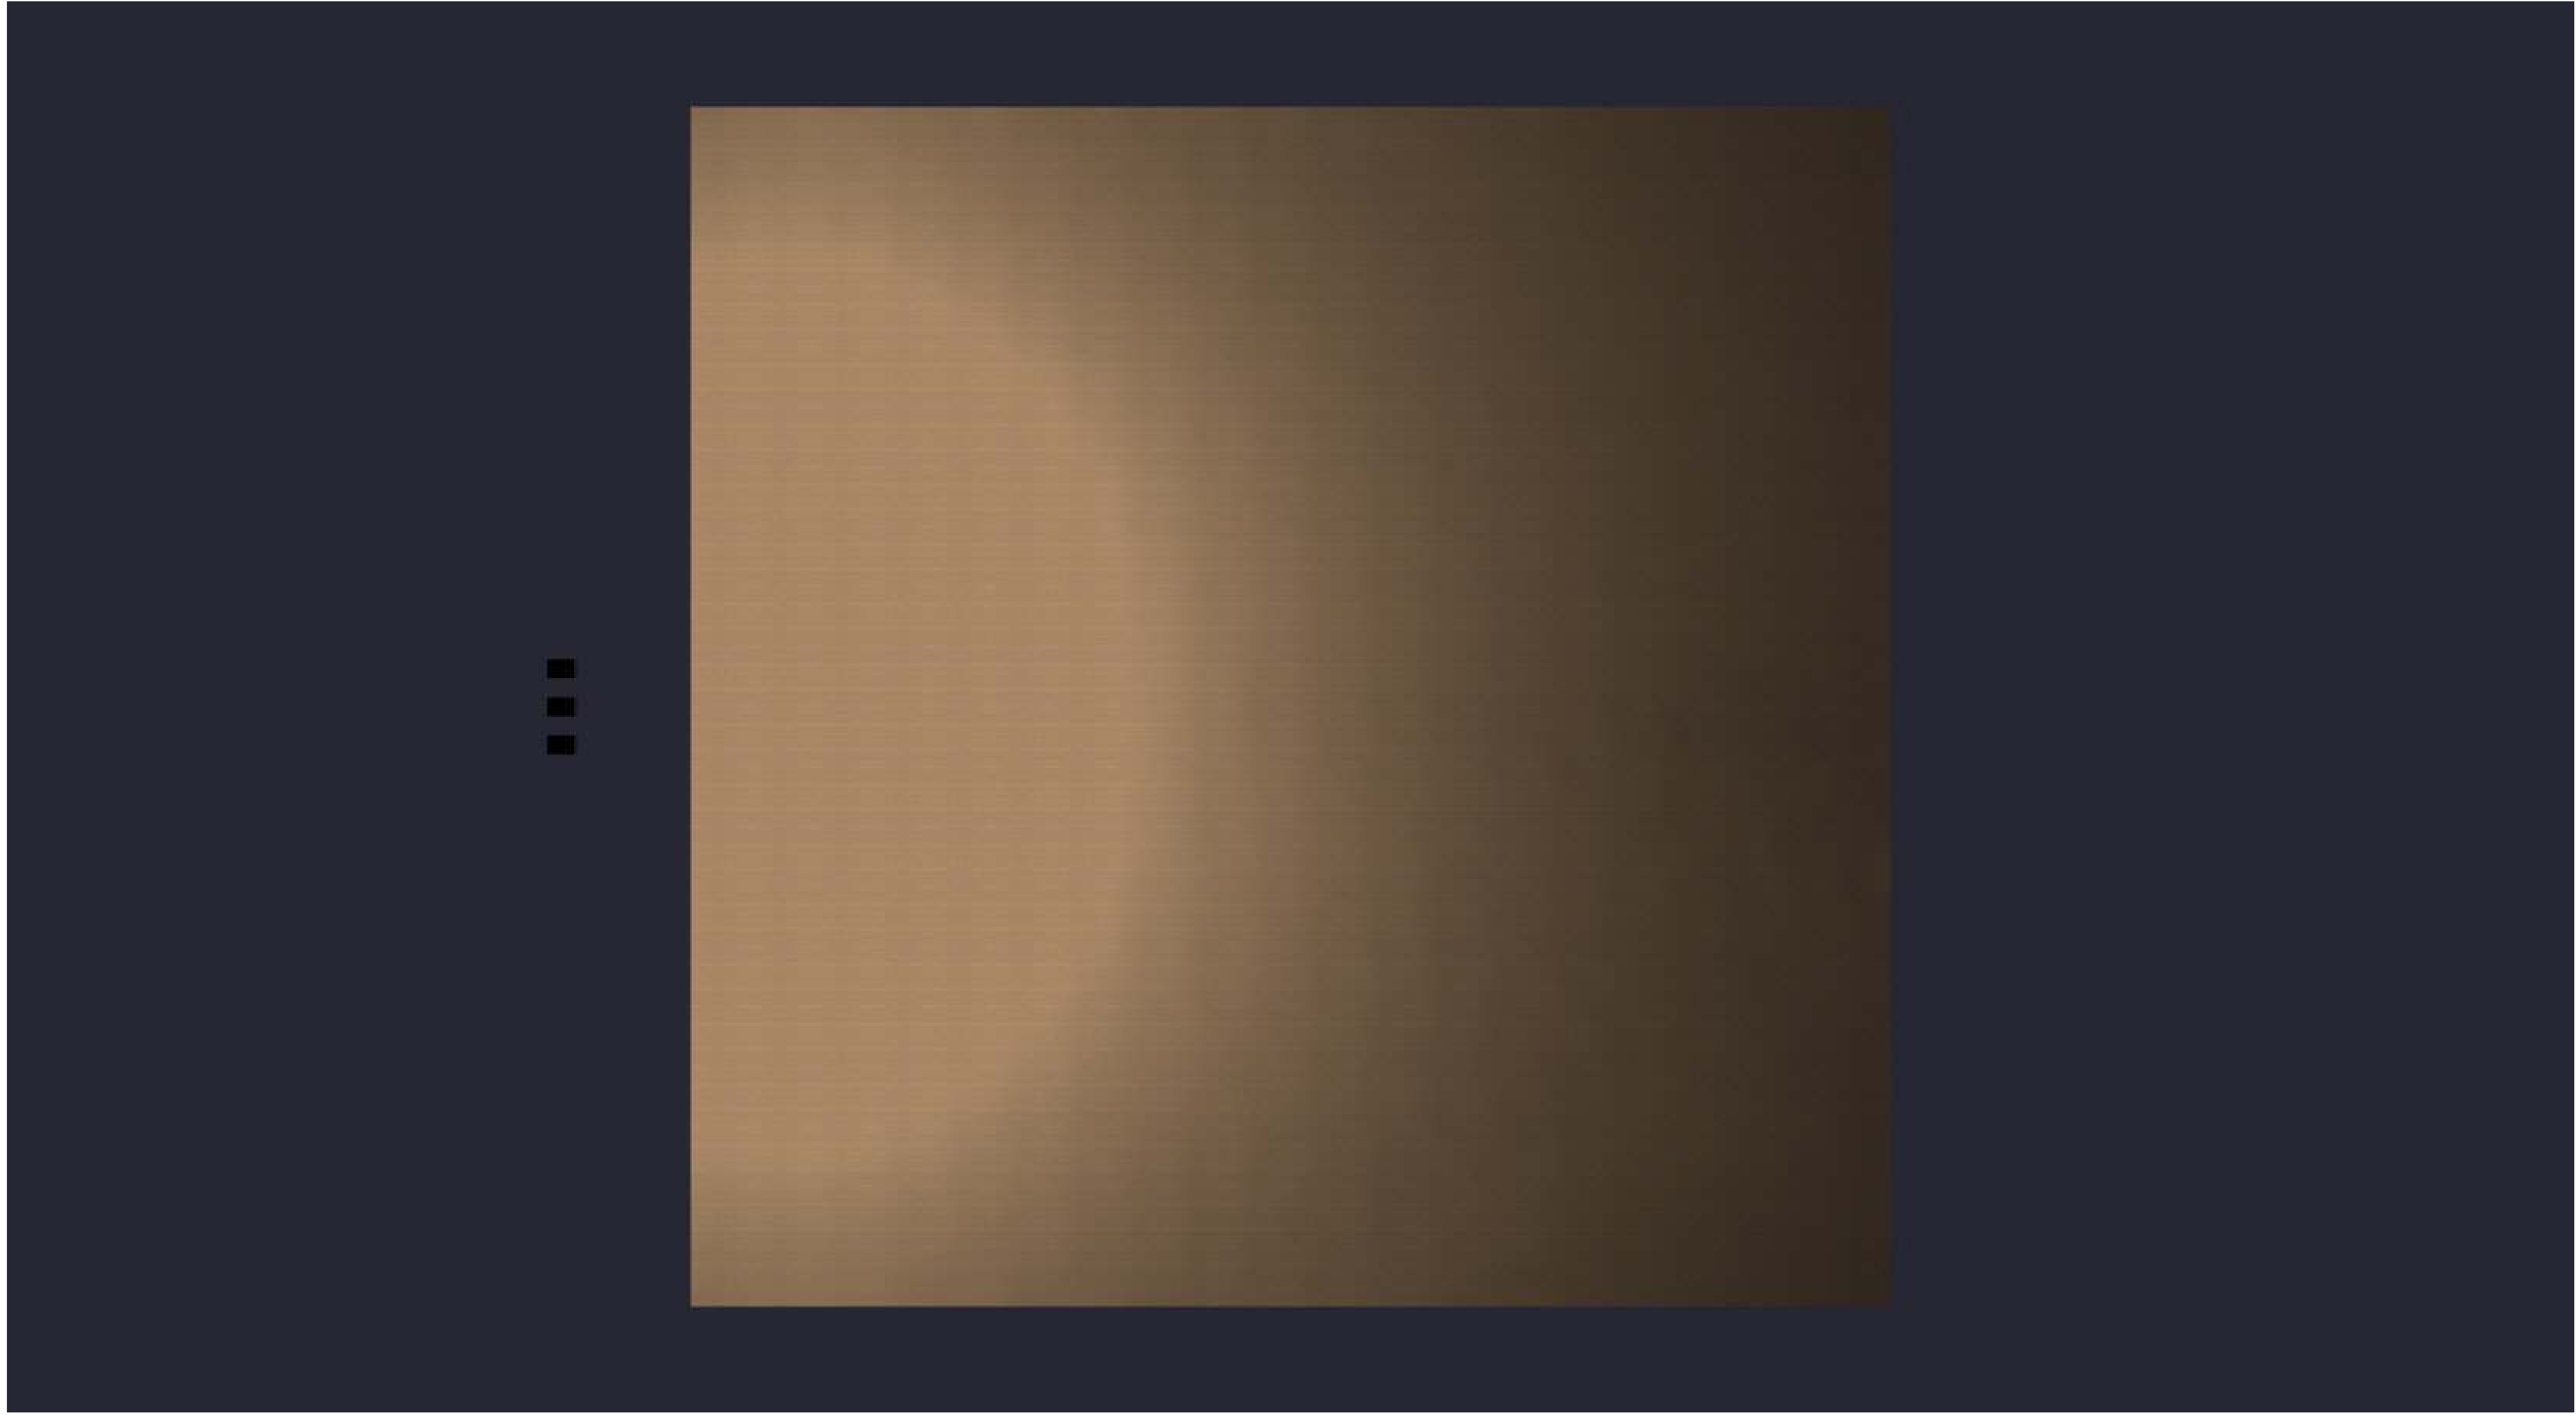


Date:12/19/2025

Drawn By:

Revision #:

82-206 3-NEXTGEN 300W 30' MTG 20D TILT

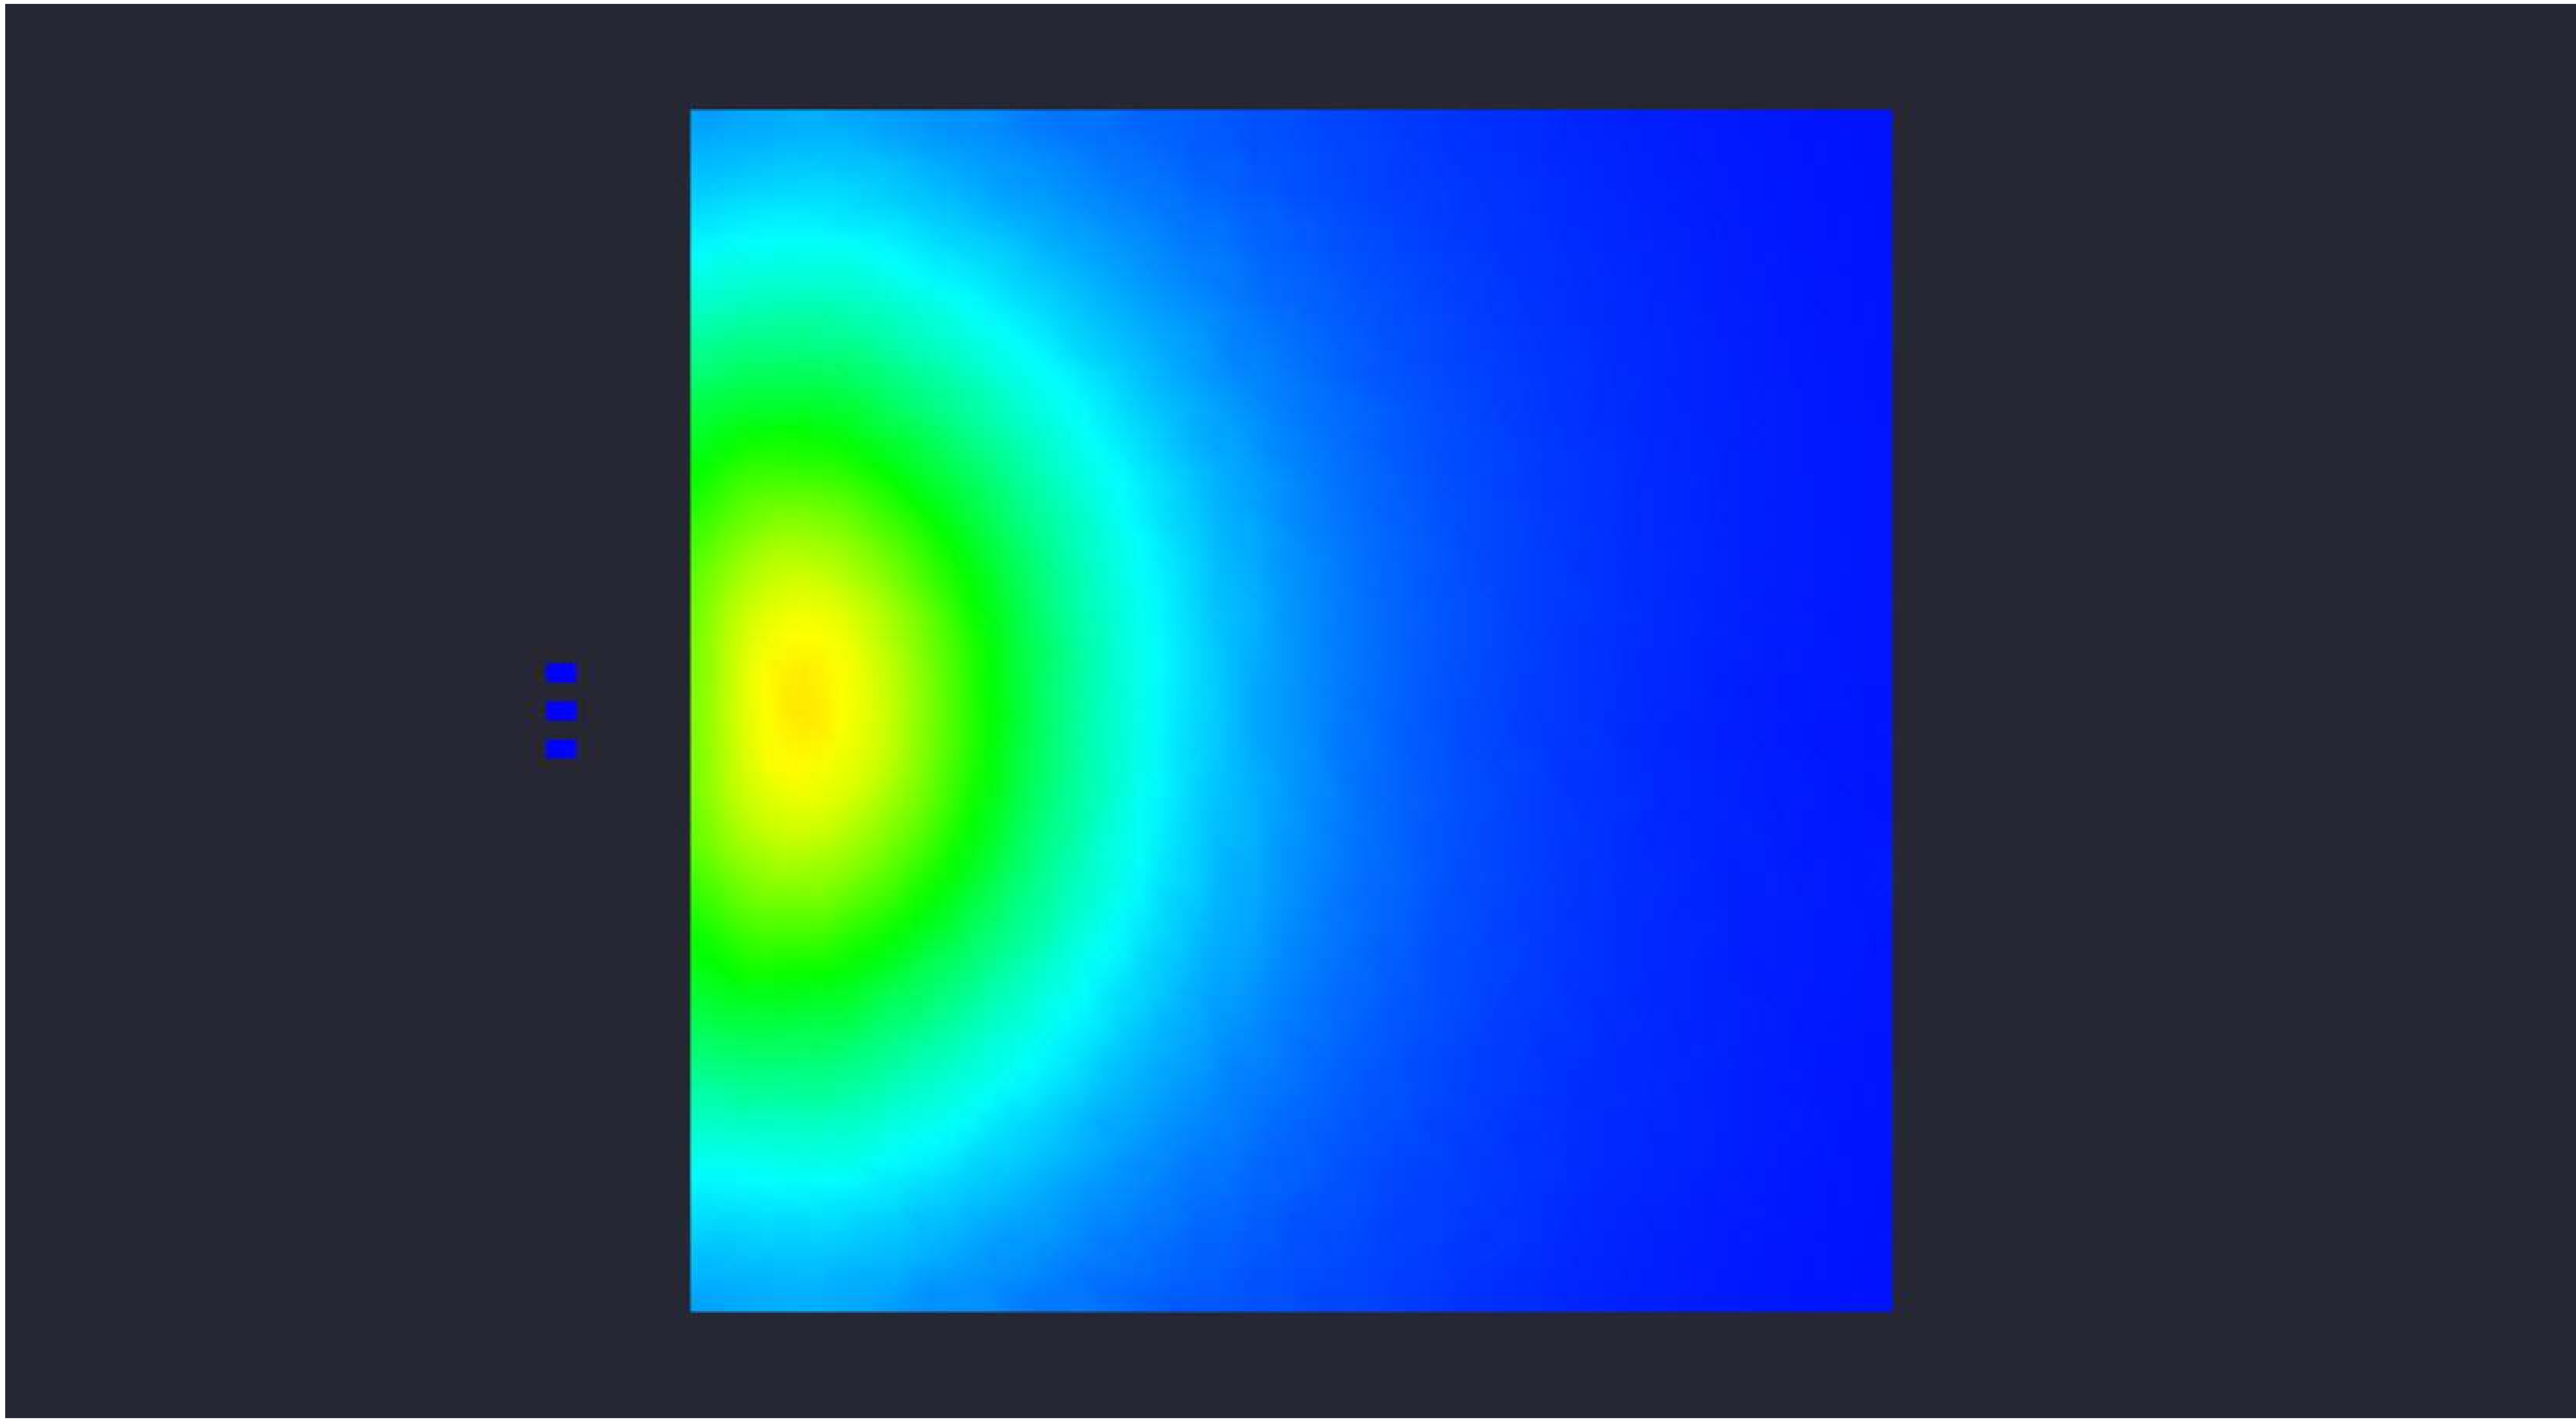

Date:12/19/2025

Drawn By:

Revision #:

82-206 3-NEXTGEN 300W 30' MTG 20D TILT