


Statistical Area
 Illuminance (Fc)
 Average = 5.97
 Maximum = 31.1
 Minimum = 0.2
 Avg/Min Ratio = 29.85
 Max/Min Ratio = 155.50

Luminaire Schedule						
Symbol	Qty	Description	LLF	Luminaire Lumens	Luminaire Watts	Total Watts
	3	NextGen 4 300W T3	1.000	42839	297.43	892.29

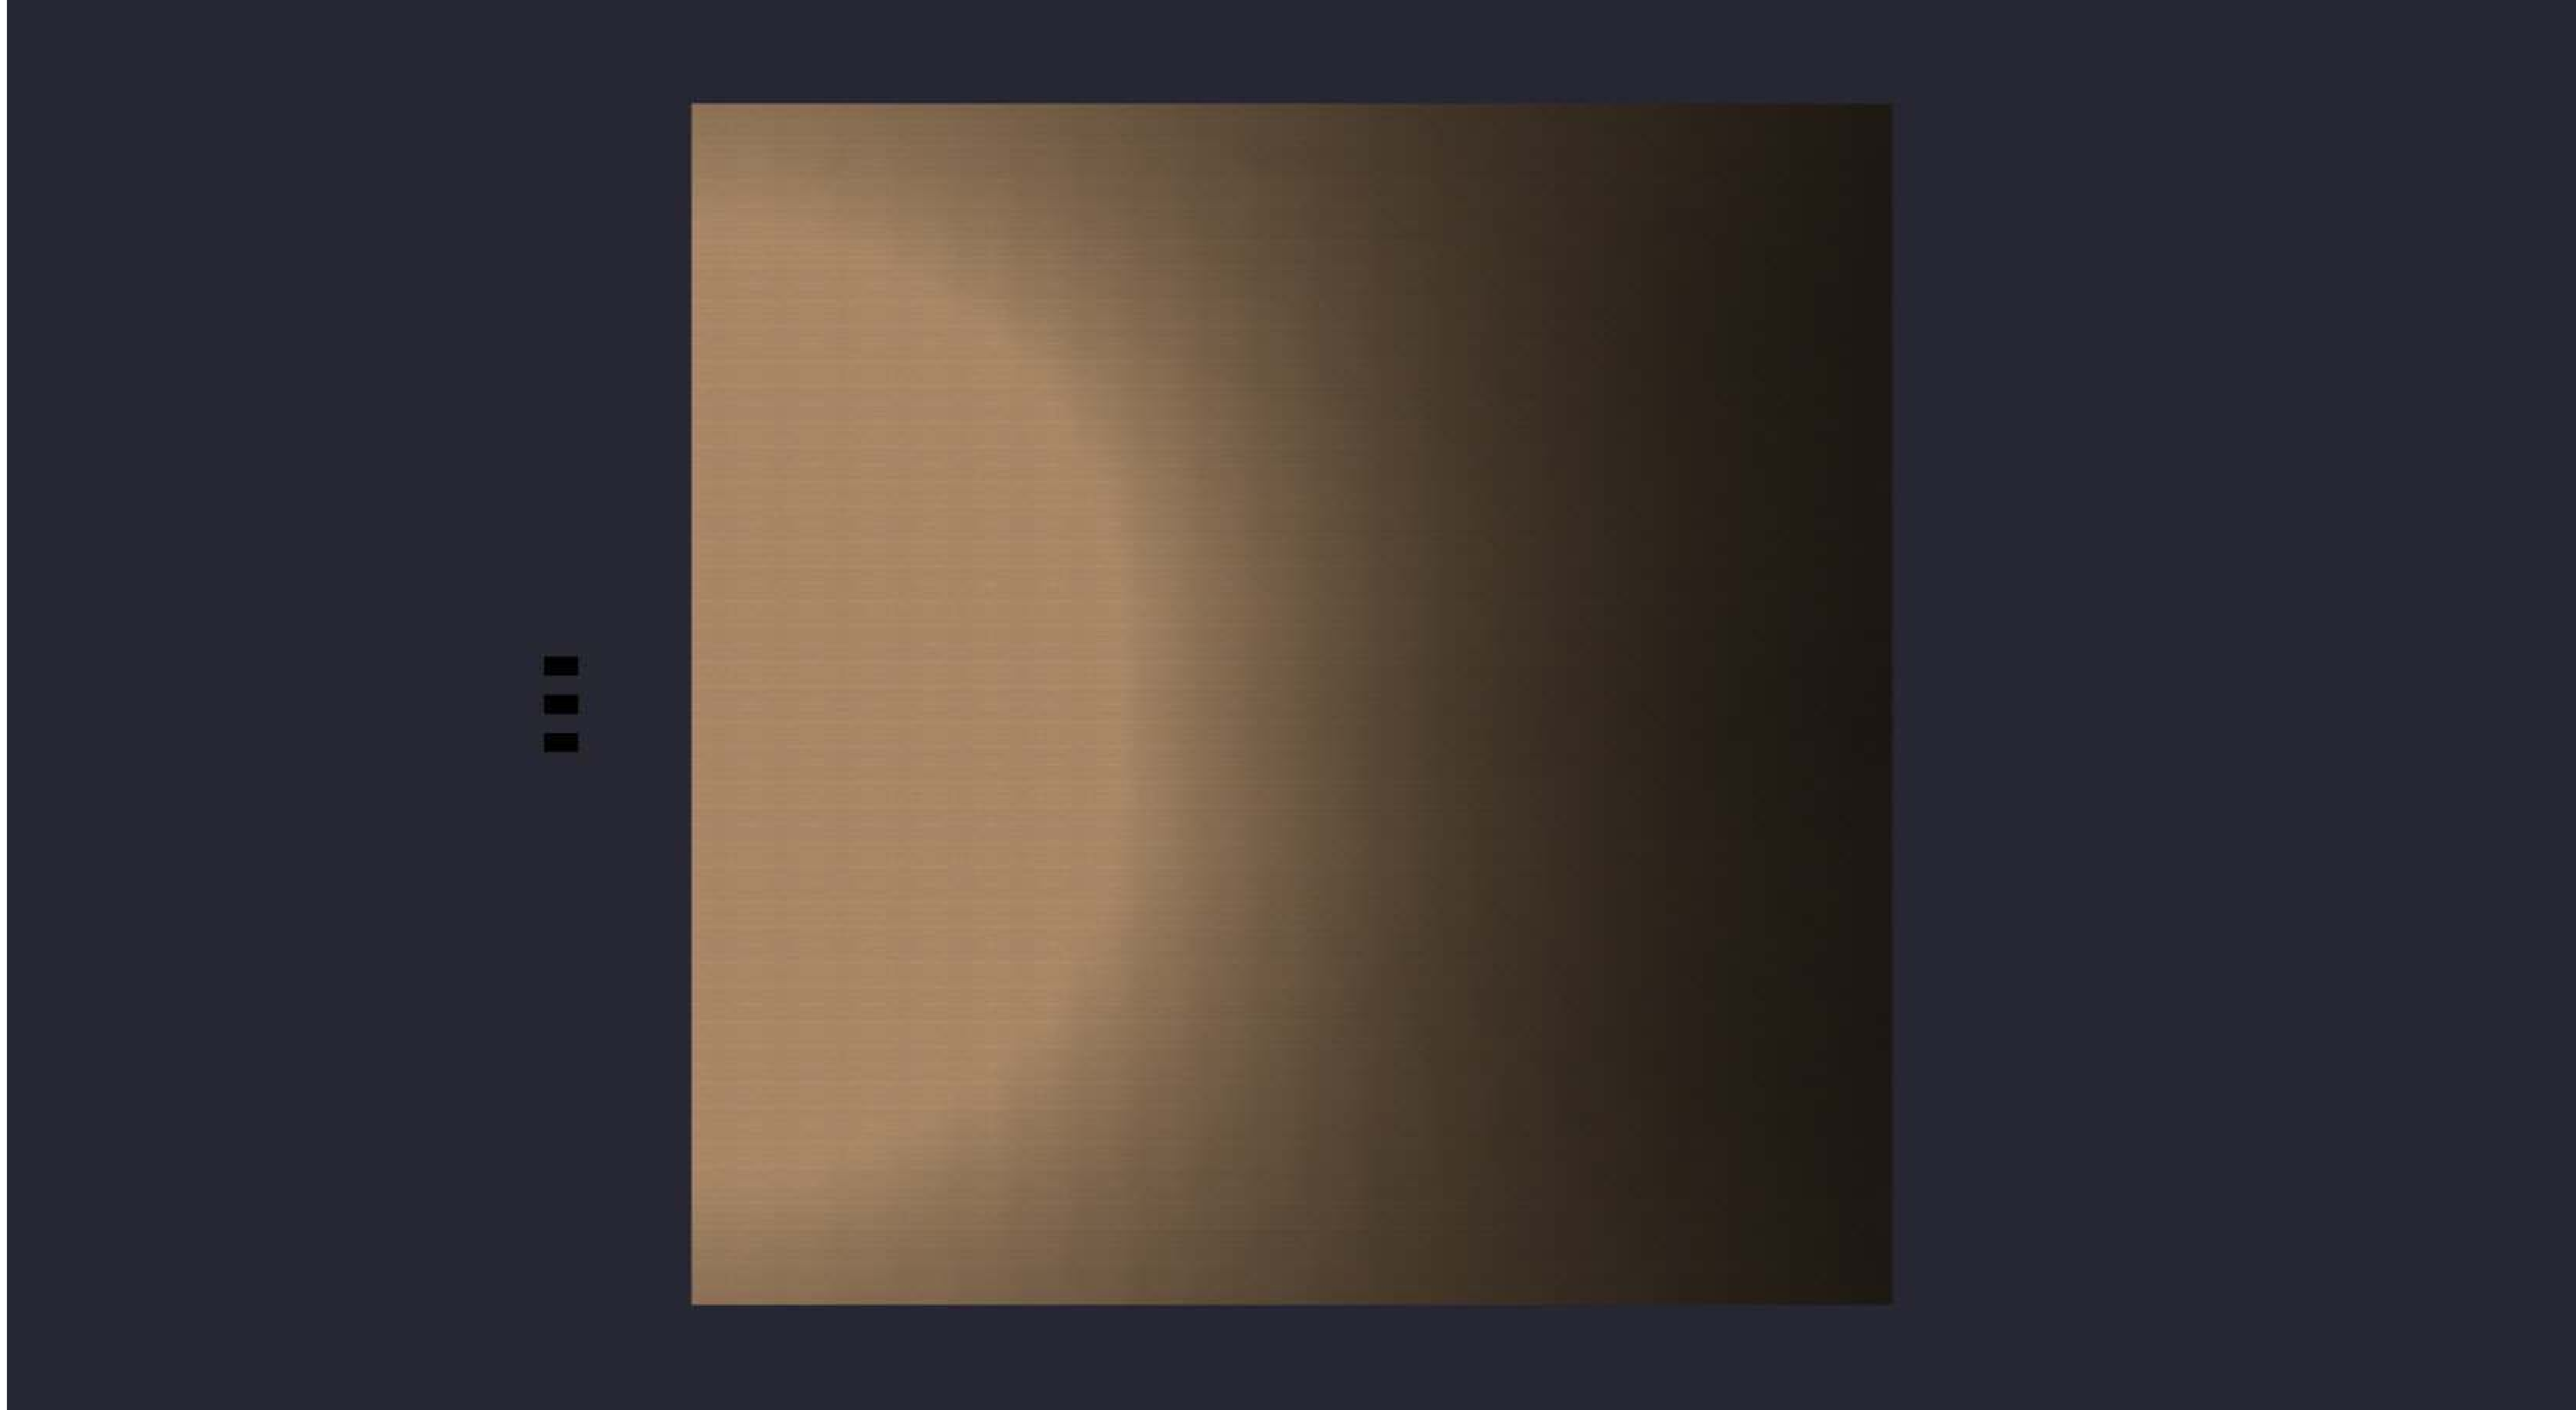


Date:12/18/2025

Drawn By:

Revision #:

82-206 3-NEXTGEN 300W 30' MTG

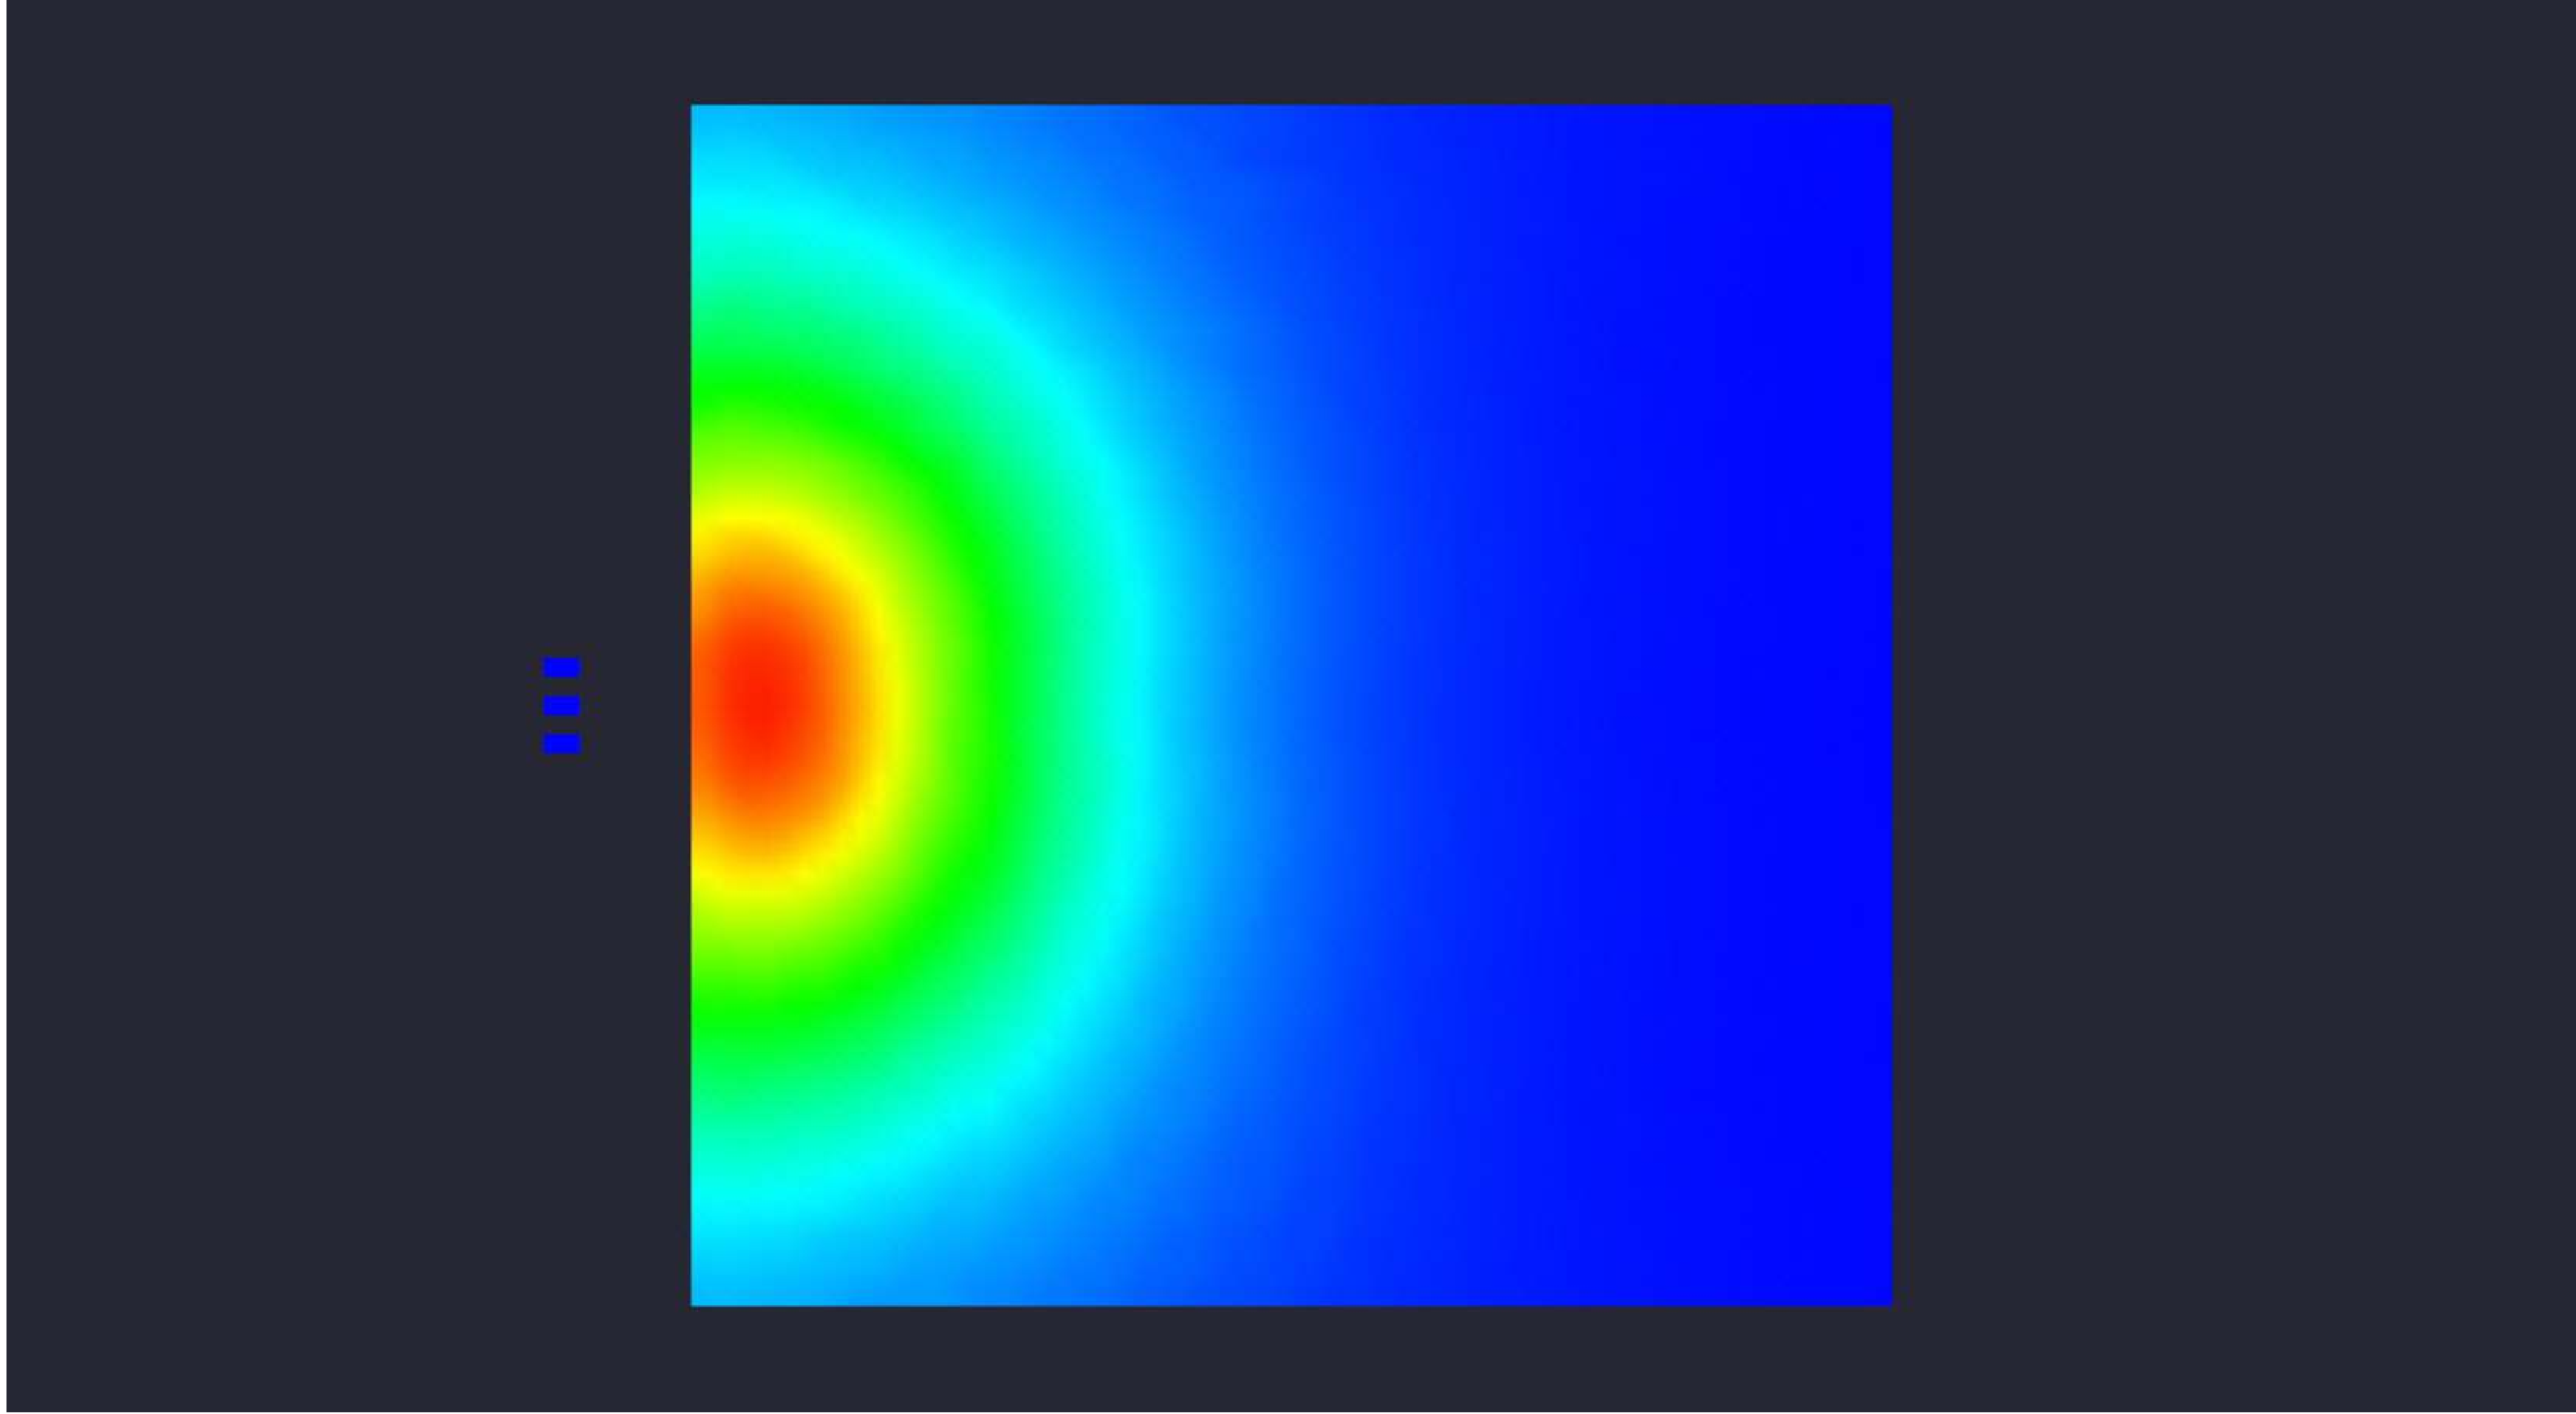

Date:12/18/2025

Drawn By:

Revision #:

82-206 3-NEXTGEN 300W 30' MTG