

Scale: 1 inch= 5.33 Ft.

LIGHTING DETAILS:

Luminaire Schedule						
Label	Symbol	Qty	LLF	Description	Arrangement	Arrangement Luminaire Lumens
F1		2	1.000	NextGen 4 300W T3	Single	42839

Calculation Summary						
Label	CalcType	Units	Avg	Max	Min	Grid Z
PAD_Top_1	Illuminance	Fc	13.19	26.4	5.8	-0.1
Tennis Court_Surface_1	Illuminance	Fc	20.43	23.8	17.0	0

DESIGN NOTES:

1. NextGen 300W
2. 2 Head bullhorn for slip fit mount fixtures
3. 20' pole
4. Full cut off optics

Note on this Design:
This report makes no representations in regard to Lighting Design or Specification, rather it attempts to accurately reflect the photometric results of a design, as approved by others.

This analysis is a mathematical model and can be only as accurate as is permitted by the third-party software and the IES standards used. All digital CAD data appear to be accurate, however, this apparent accuracy is an artifact of the techniques used to generate it and is in no way intended to imply accuracy in the real world.

There are many factors that will impact the actual performance of Lighting in the constructed space, including: the accuracy of the original source (.ies) files supplied by the manufacturer, input voltage ballast variances, actual finish values in the constructed environment, manufacturing variations in both the source (lamp) and the luminaire, final luminaire placement, obstructions, and installation quality. Further, field measurement itself is subject to errors arising from measuring methods and/or technology selected, and the knowledge/ability of the measuring party. While the creator of this lighting study makes every effort to ensure accuracy, they cannot be held liable for any errors. The recipient of this lighting study understands and accepts that the likelihood of scaling error increases when no .DWG file or other properly-dimensioned drawing is provided to the designer.

Reflective Values have a significant effect on light levels, the end-user of the document should confirm these values before accepting the results of any photometric report. The managing contractor/ architect/engineer is responsible for ensuring compliance to all relevant lighting ordinance(s) and energy codes required on this project.

SPEC SHEET & RENDERS

TYPE F1

300W NextGen IV Series | LED SHOEBOX LIGHT

PRODUCT DESCRIPTION
The Top Rated NextGen Series Gets Better! The NextGen IV Series has 140+ Lumens per Watt, bigger VFD driver and is E.C. 5. Premium Rated Now you have a compartment for fast access and optional easy twist Motion Sensor that can be programmed by a remote.

Part# RGLNEXTGEN-300W

PRODUCT FEATURES & COMMON USE APPLICATIONS

- Lumileds Chip, High CRI
- Output constant current lower cable
- No UV or IR in the beam
- Easy to install and operate
- Energy saving, long lifespan
- Light is soft and uniform, safe to eyes
- Isolated heat, NO flickering, NO humming
- Green and eco-friendly without mercury

PRODUCT DIMENSIONS

LEGENDARY USA SUPPORT

300W NextGen IV Series | LED SHOEBOX LIGHT

PRODUCT TECHNICAL SPECIFICATIONS


Input Power (Wattage)	300W	400W	500W
Color Temperature	3000K	4000K	5000K
Current (Amperage)	1.5A	1.8A	2.0A
Efficiency (Lumens / W)	140+ Lumens	140+ Lumens	140+ Lumens
Beam Angle (Beam Spread)	120°	120°	120°
Beam Diameter	1.5m	1.5m	1.5m
Beam Diameter @ 10m	15m	15m	15m
Beam Diameter @ 20m	30m	30m	30m
Beam Diameter @ 30m	45m	45m	45m
Beam Diameter @ 40m	60m	60m	60m
Beam Diameter @ 50m	75m	75m </tr	

PRODUCT MOUNTS & ACCESSORIES

- AM
- DM
- YM 1
- YM 2
- ASD
- FM

RuggedGrade
Straight Square Steel Light Poles, 4" and 5"

The Straight Square Steel poles are built from high strength steel tubing and are available in 4 inch and 5 inch diameters. The poles are available in 20, 25, 30, 83

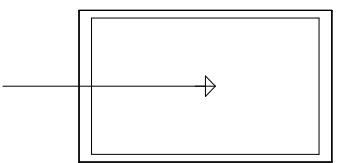
Luminaire Schedule							
Symbol	Qty	Label	Arrangement	Description	LLF	Lumens	Watts
	2	F1	Single	NextGen 4 300W T3	1.000	42839	297.43


Calculation Summary							
Label	CalcType	Units	Avg	Max	Min	Avg/Min	Max/Min
PAD_Top_1	Illuminance	Fc	13.19	26.4	5.8	2.27	4.55
Tennis Court_Surface_1	Illuminance	Fc	20.43	23.8	17.0	1.20	1.40

Expanded Luminaire Location Summary									
		Insertion Point			Luminaire Coordinates				
LumNo	Label	X	Y	Z	X	Y	Z	Orient	Tilt
1	F1	35	38	20.5	35	36	20.5	270	0
2	F1	35	2	20.5	35	4	20.5	90	0

Object Summary		
Label	Type	Description
PAD	Rect-Flat	70' x 40' RED CLAY PAD
Tennis Court	Group	RESIZED TO 44'; X 20' PICKLBALL

70 x 40 Pickleball Template

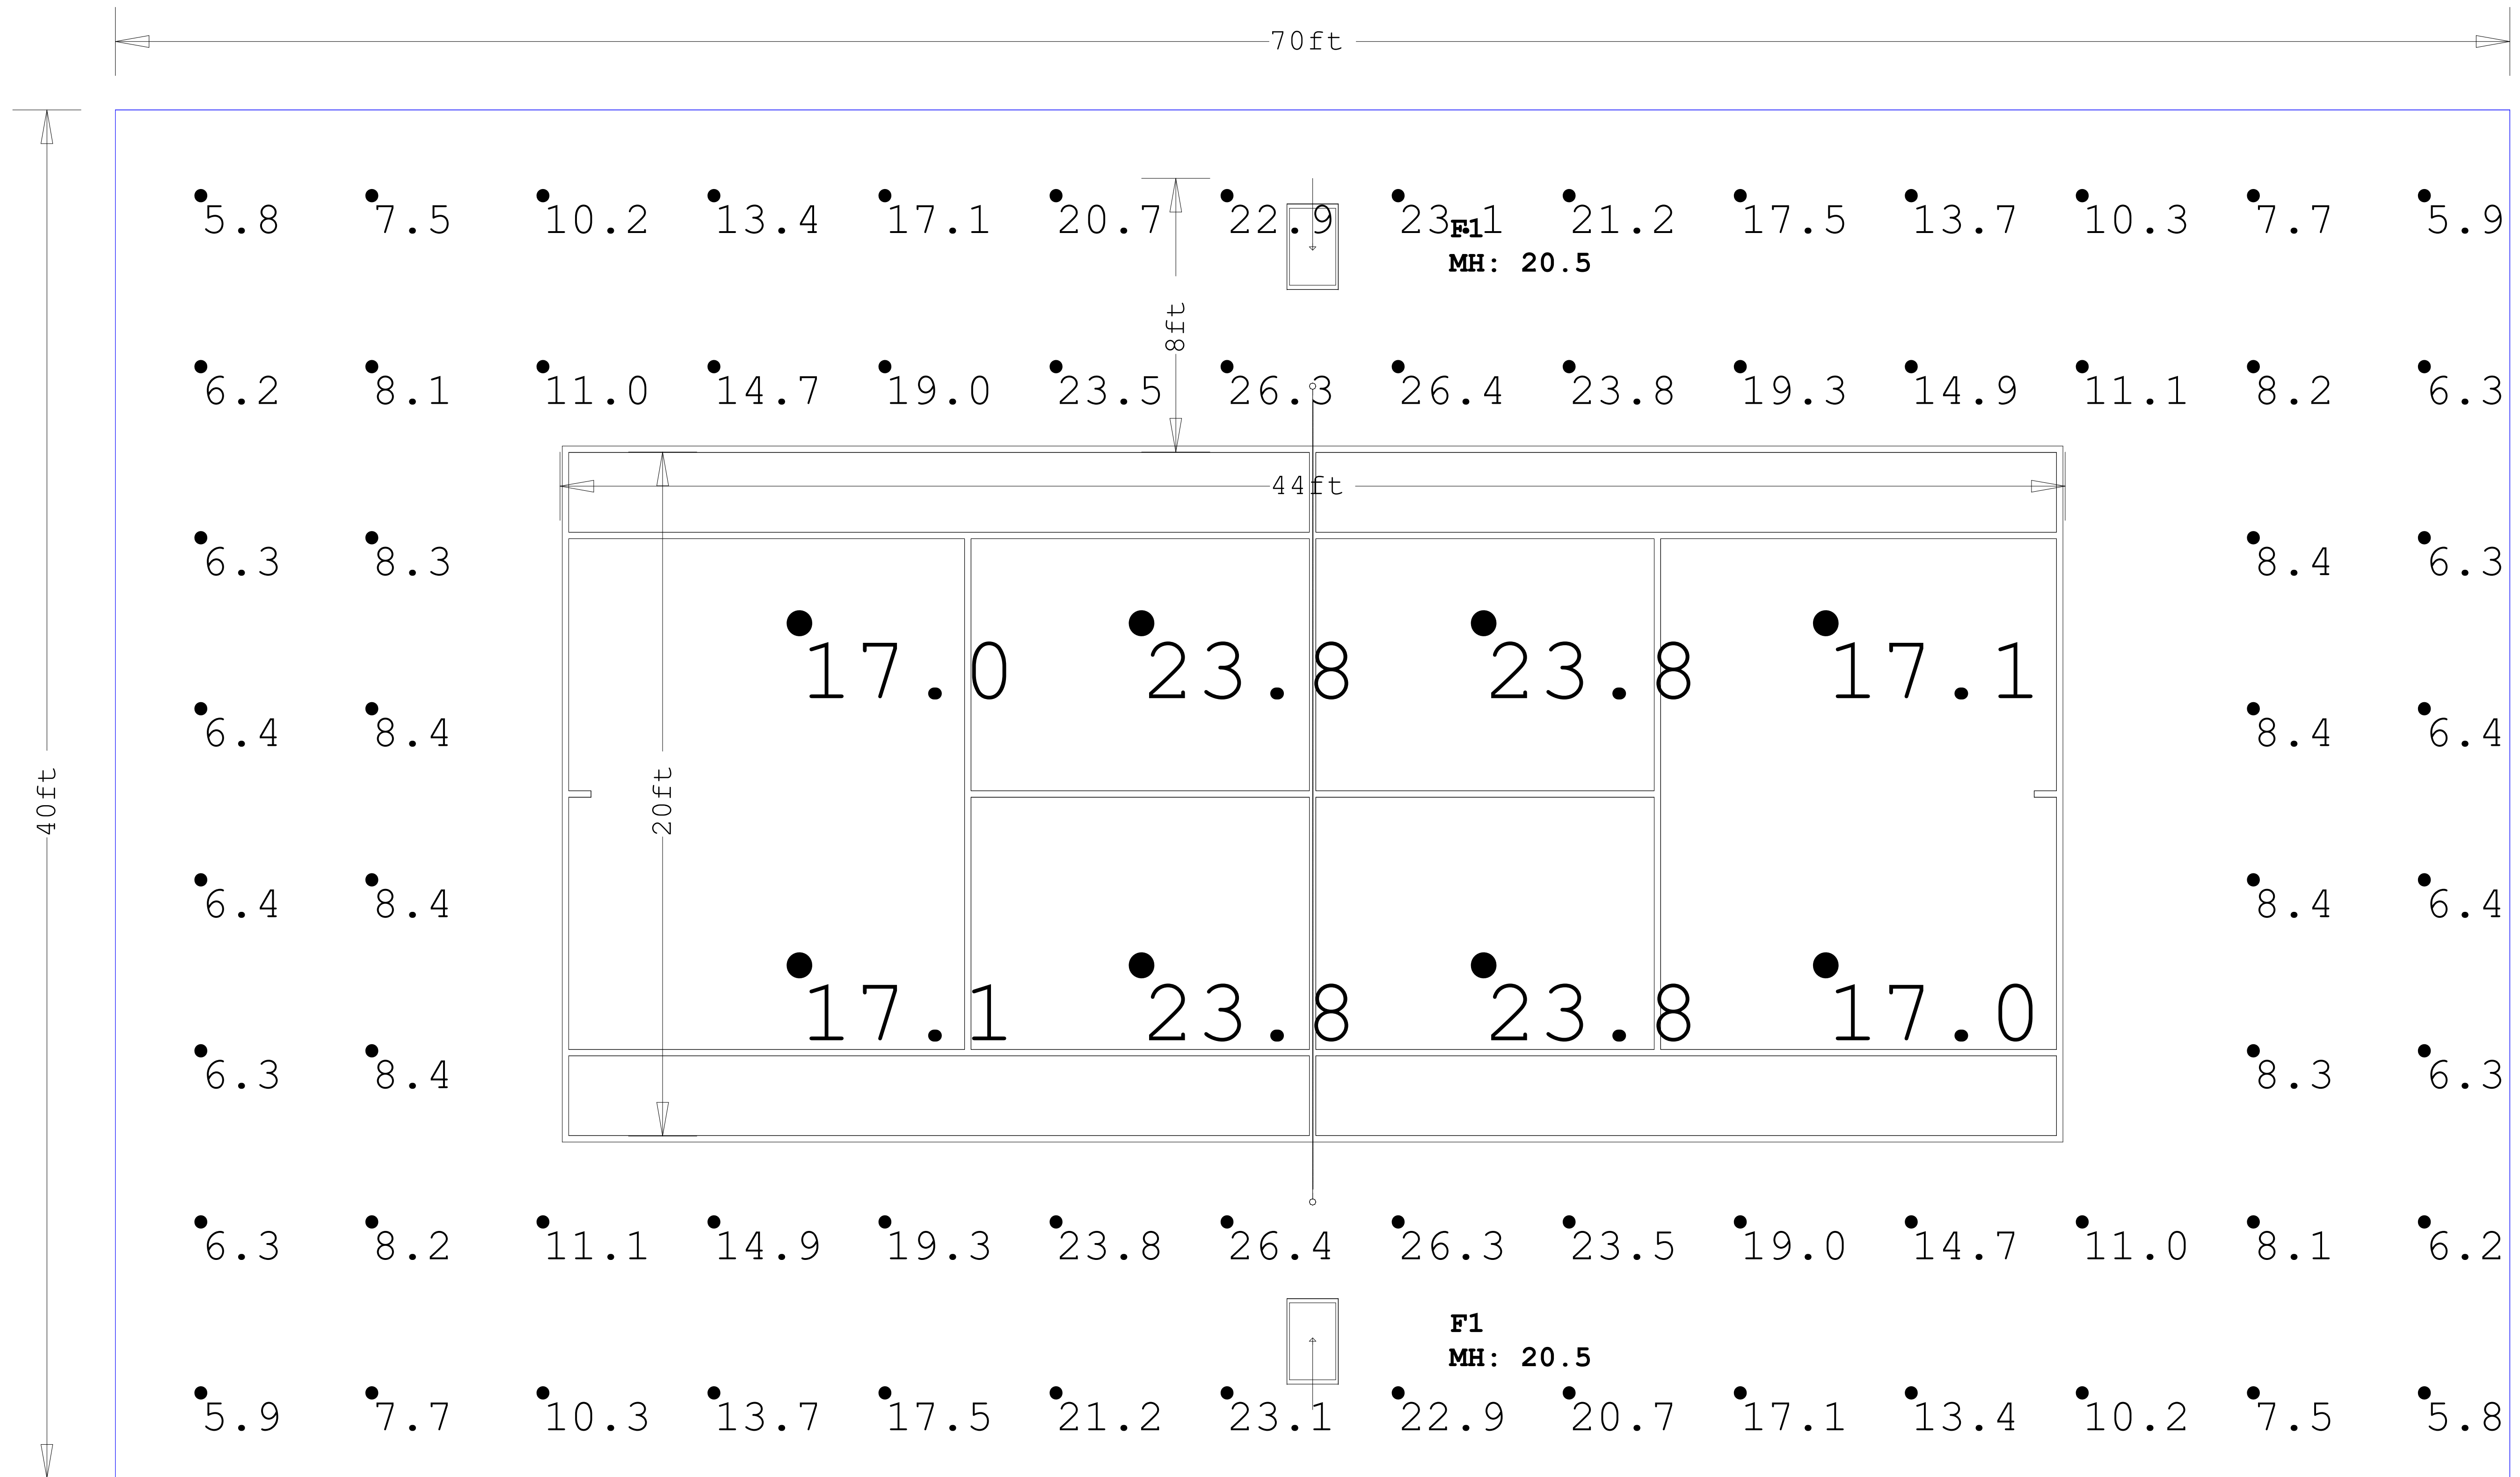

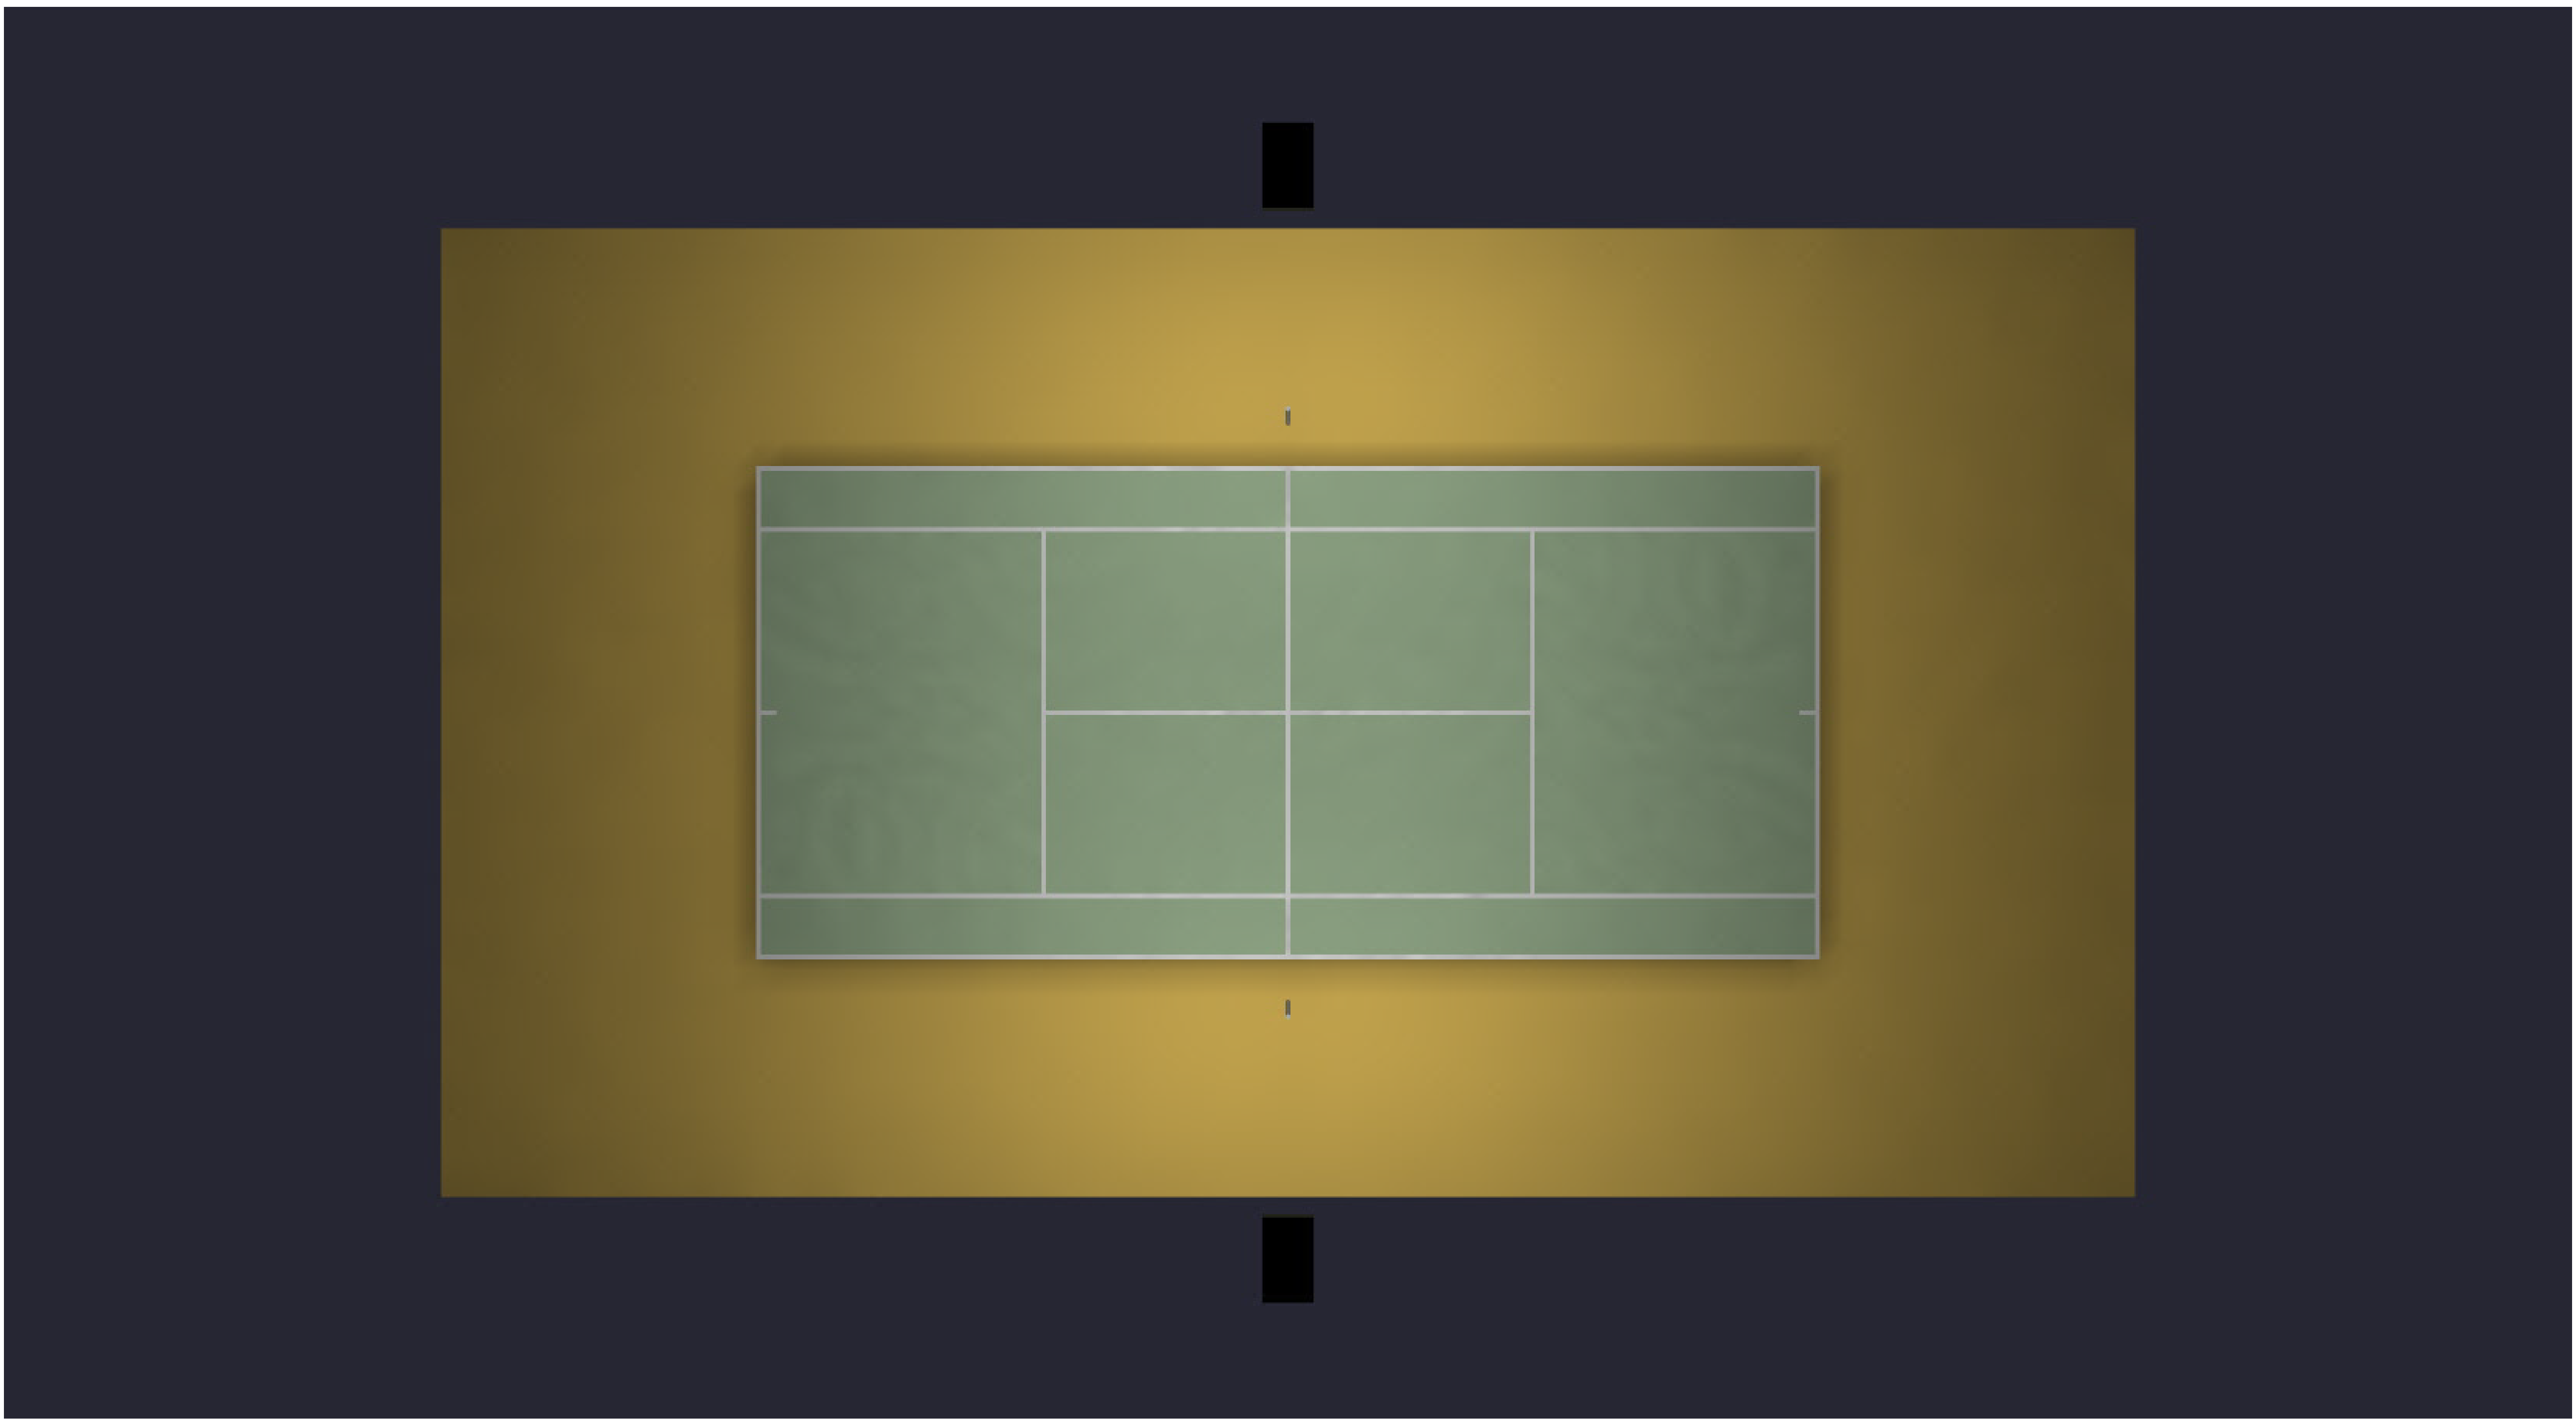

Date:8/25/2025

Drawn By: MS

Revision #:

70 x 40 Pickleball Template

